



Existing Ground Floor
Scale 1 : 50

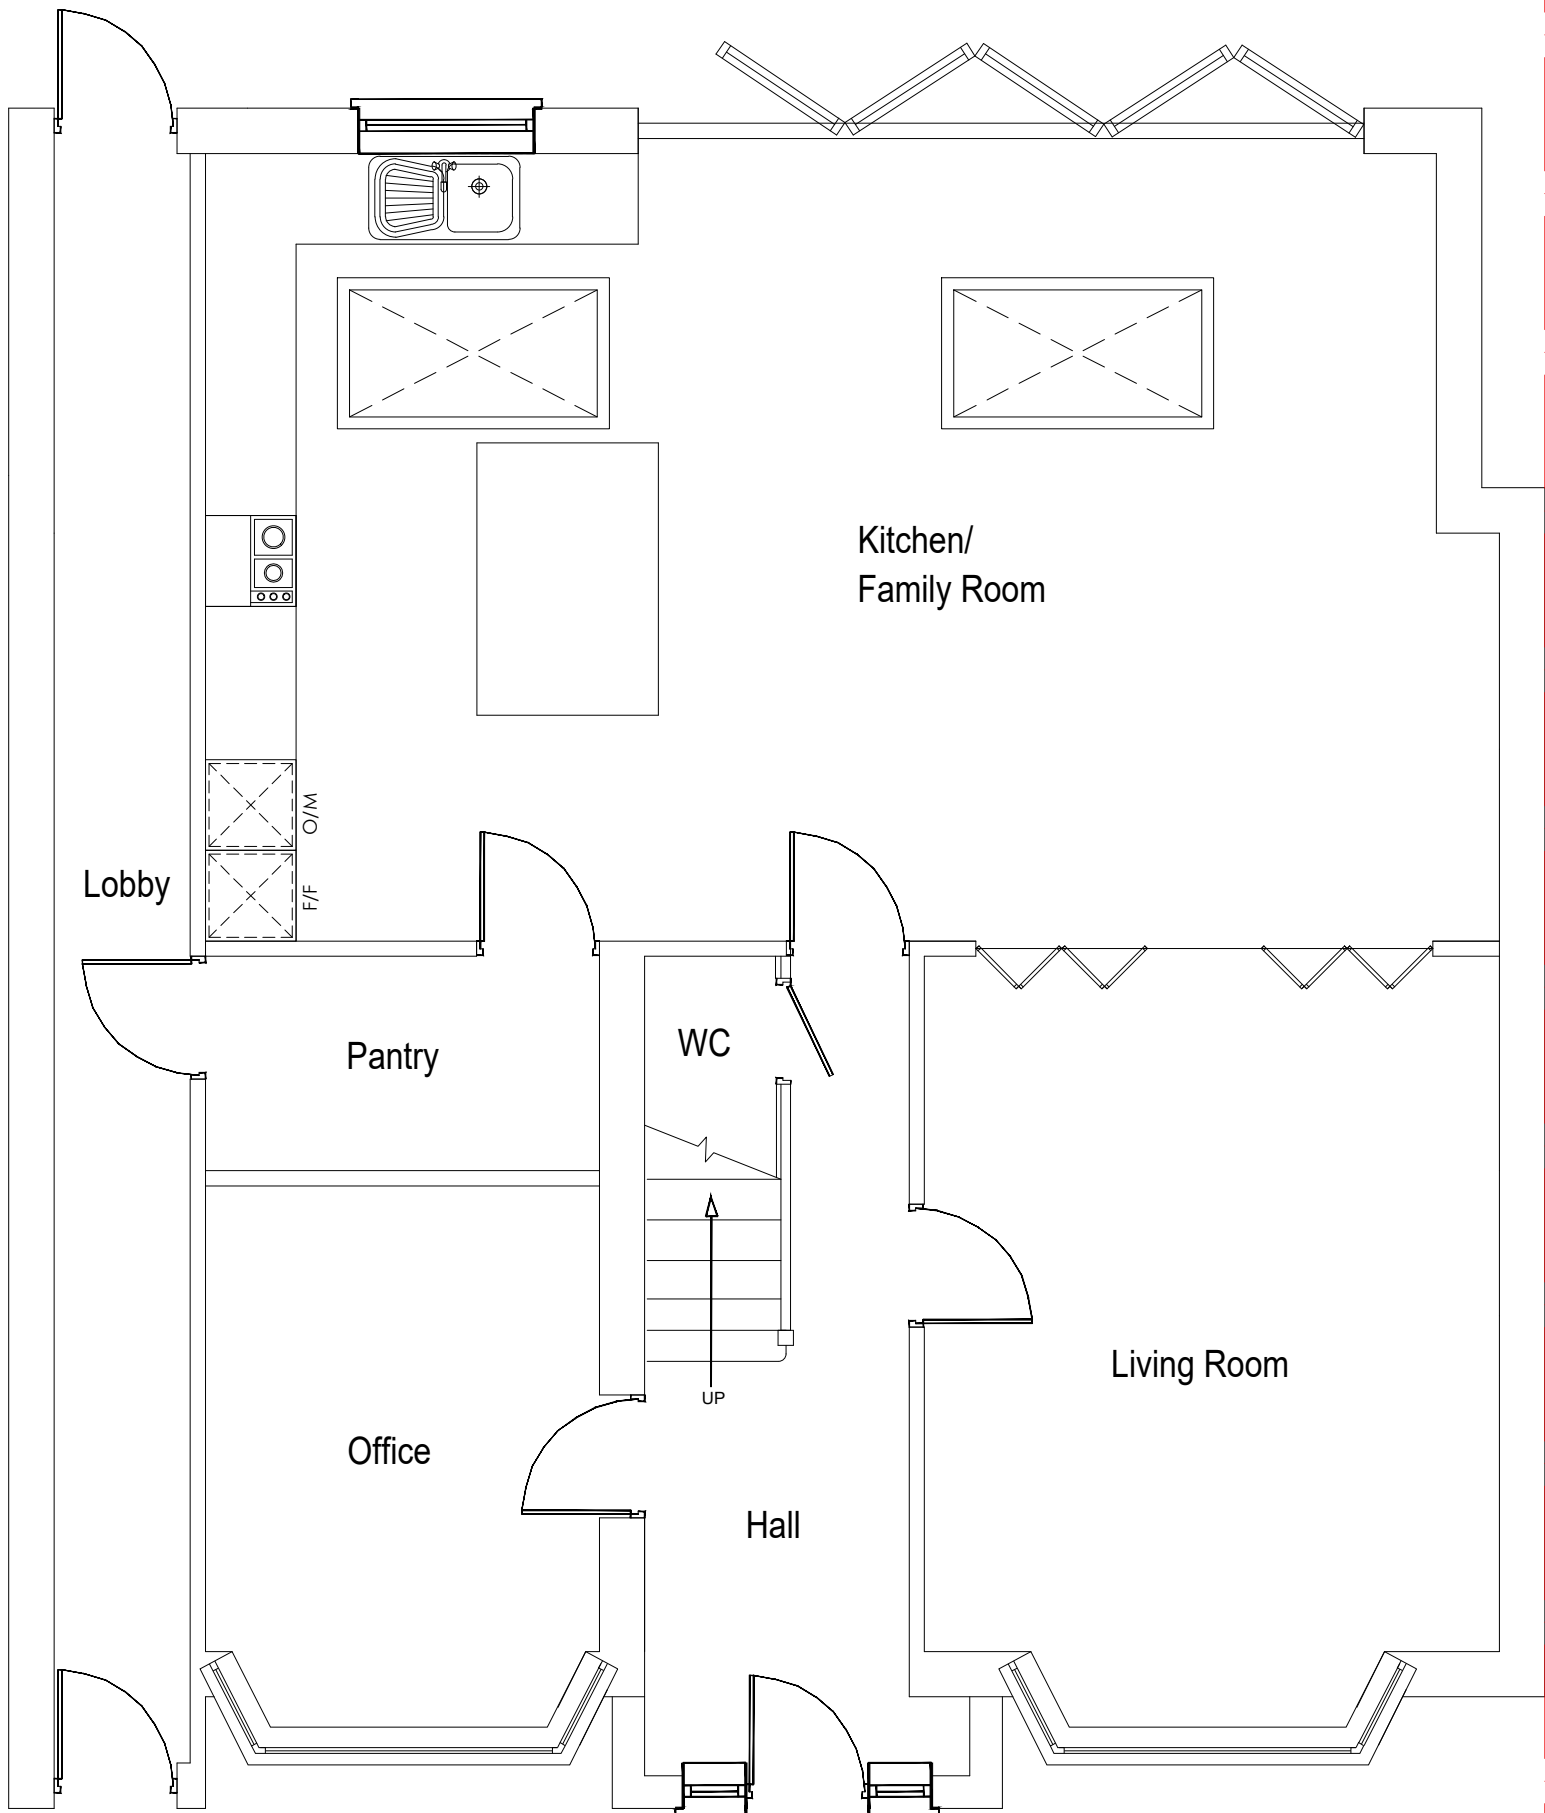

Proposed Ground Floor
Scale 1 : 50

P1	12.05.2022	FIRST ISSUE	TN	JK	JK
Rev.	Date	Amendment	Drawn	Chkd.	Appd.

 TJ DESIGN CONSULTING

Client

SENTHURAN

Project Title

45 WALLASEY CRESCENT,
ICKENHAM, UB10 8SA

Drawing Title

EXISTING & PROPOSED
FLOOR PLANS

Drawn TN	Date APR '22	Checked JK	Date APR '22	Approved JK	Date APR '22
Scale 1:50		Orig Size A1		Dimensions mm	

Project No.
1085

Drawing File

Drawing No.
E201

Rev.
P1

Scale

0 500 1000 1500 2000 2500mm