


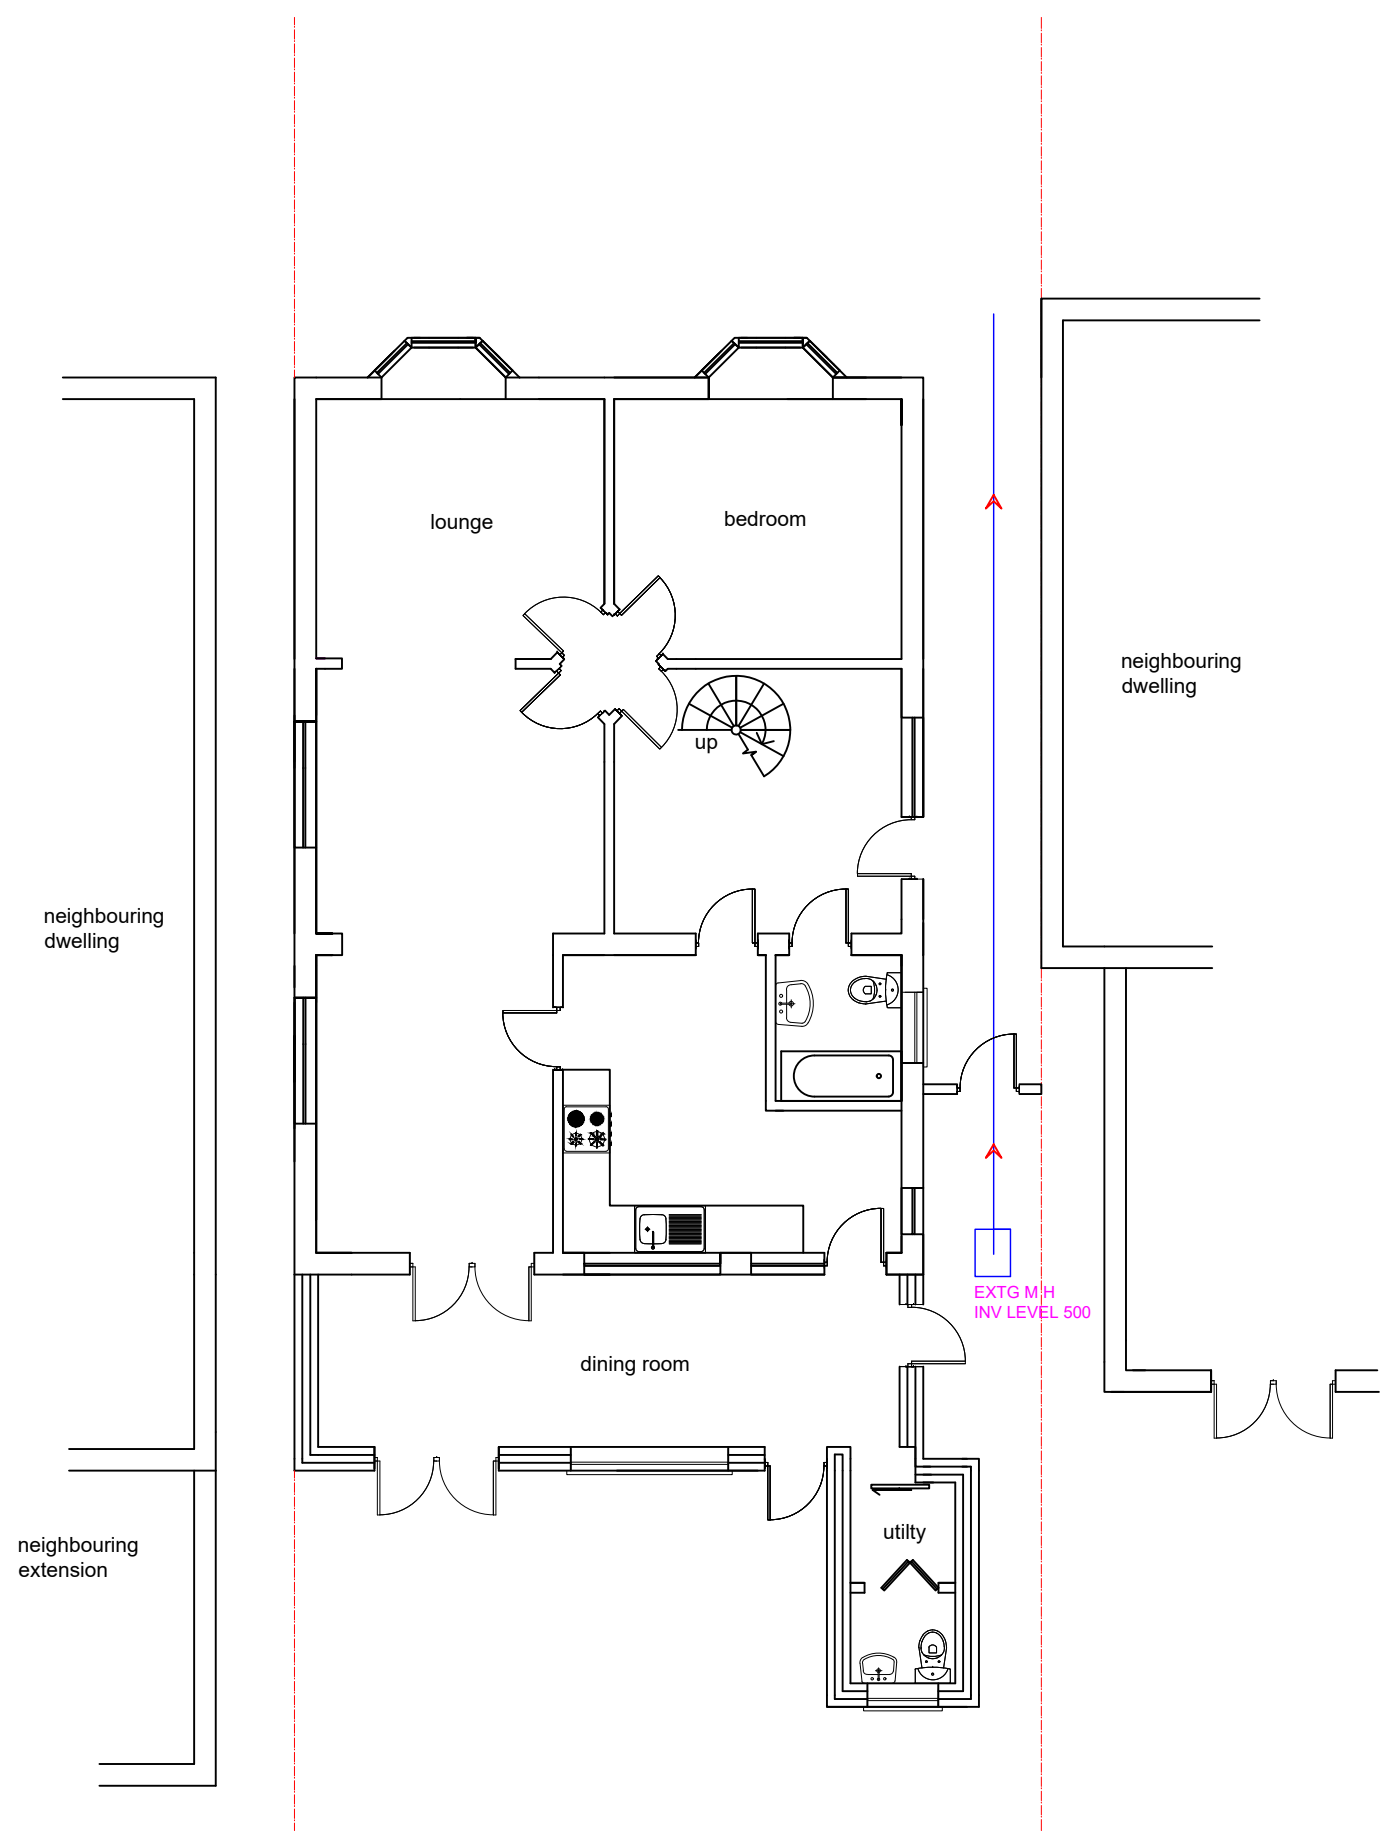

EXISTING GROUND FLOOR PLAN

	client MR. MUSTAFA ALOBADI	site 49 COPPERFIELD AVENUE, UXBRIDGE, UB8 3NX	project	title EXISTING GROUND FLOOR PLANS	status HOUSEHOLDER PLANNING APPLICATION	scale 1:100 @ A3	drawn
					drawing number A101	date 18th May 2023	revision