



1 : 100 0 1 2 5 10m

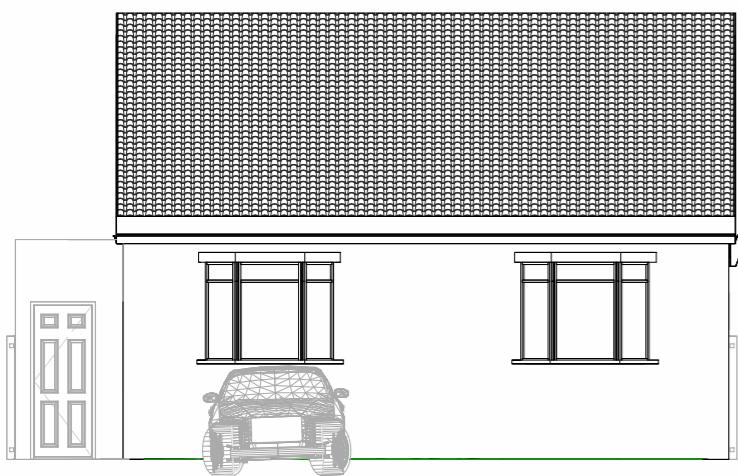


1 Proposed Front Elevation
1 : 100




3 Proposed Side Elevation 1
1 : 100

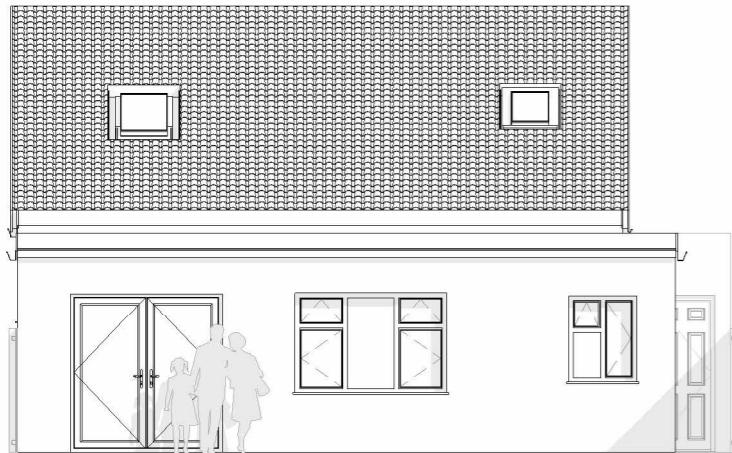

2 Proposed Rear Elevation
1 : 100

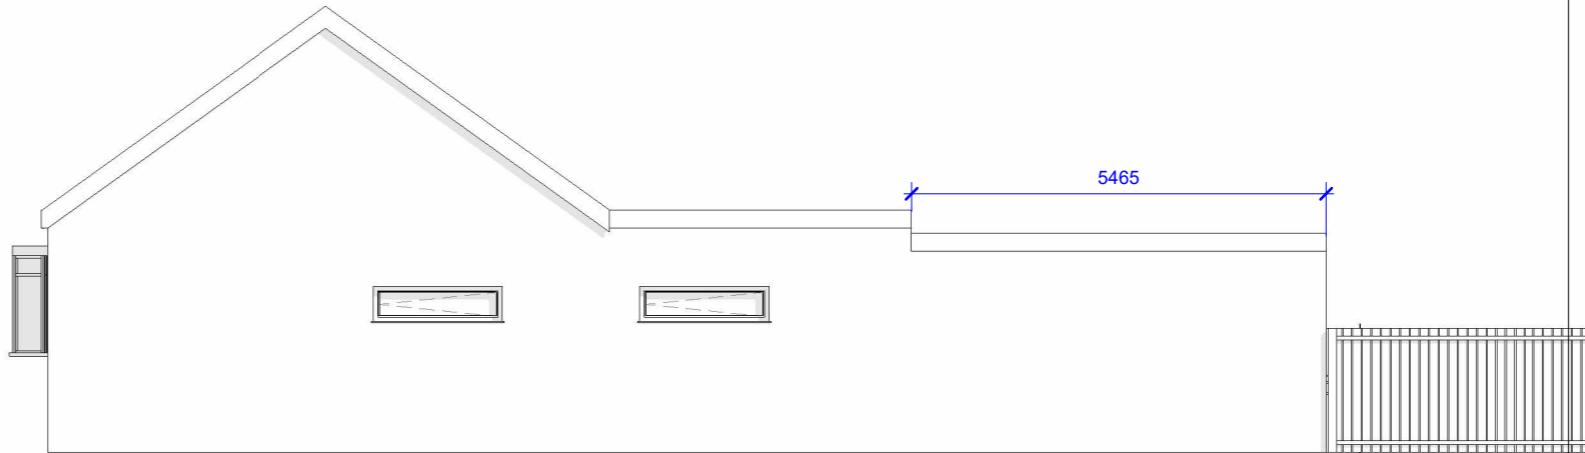

4 Proposed Side Elevation 2
1 : 100

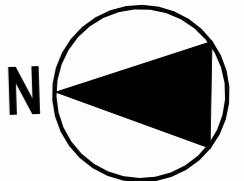

Key:
- - - =Proposed demolished walls
- - - =Proposed Extension

Client:
Mr. Mustafa Alobadi
49 COPPERFIELD AVENUE, UXBRIDGE,
UB8 3NX.

Project Description:
Proposal of an addition extension to a previous single storey rear extension.

Drawing Description:
Proposed Elevations

Date Jul,2023
Drawn By AIH
Scale @A3 1 : 100
Drawing No.

A104