



1:100 0 1 2 5 10m

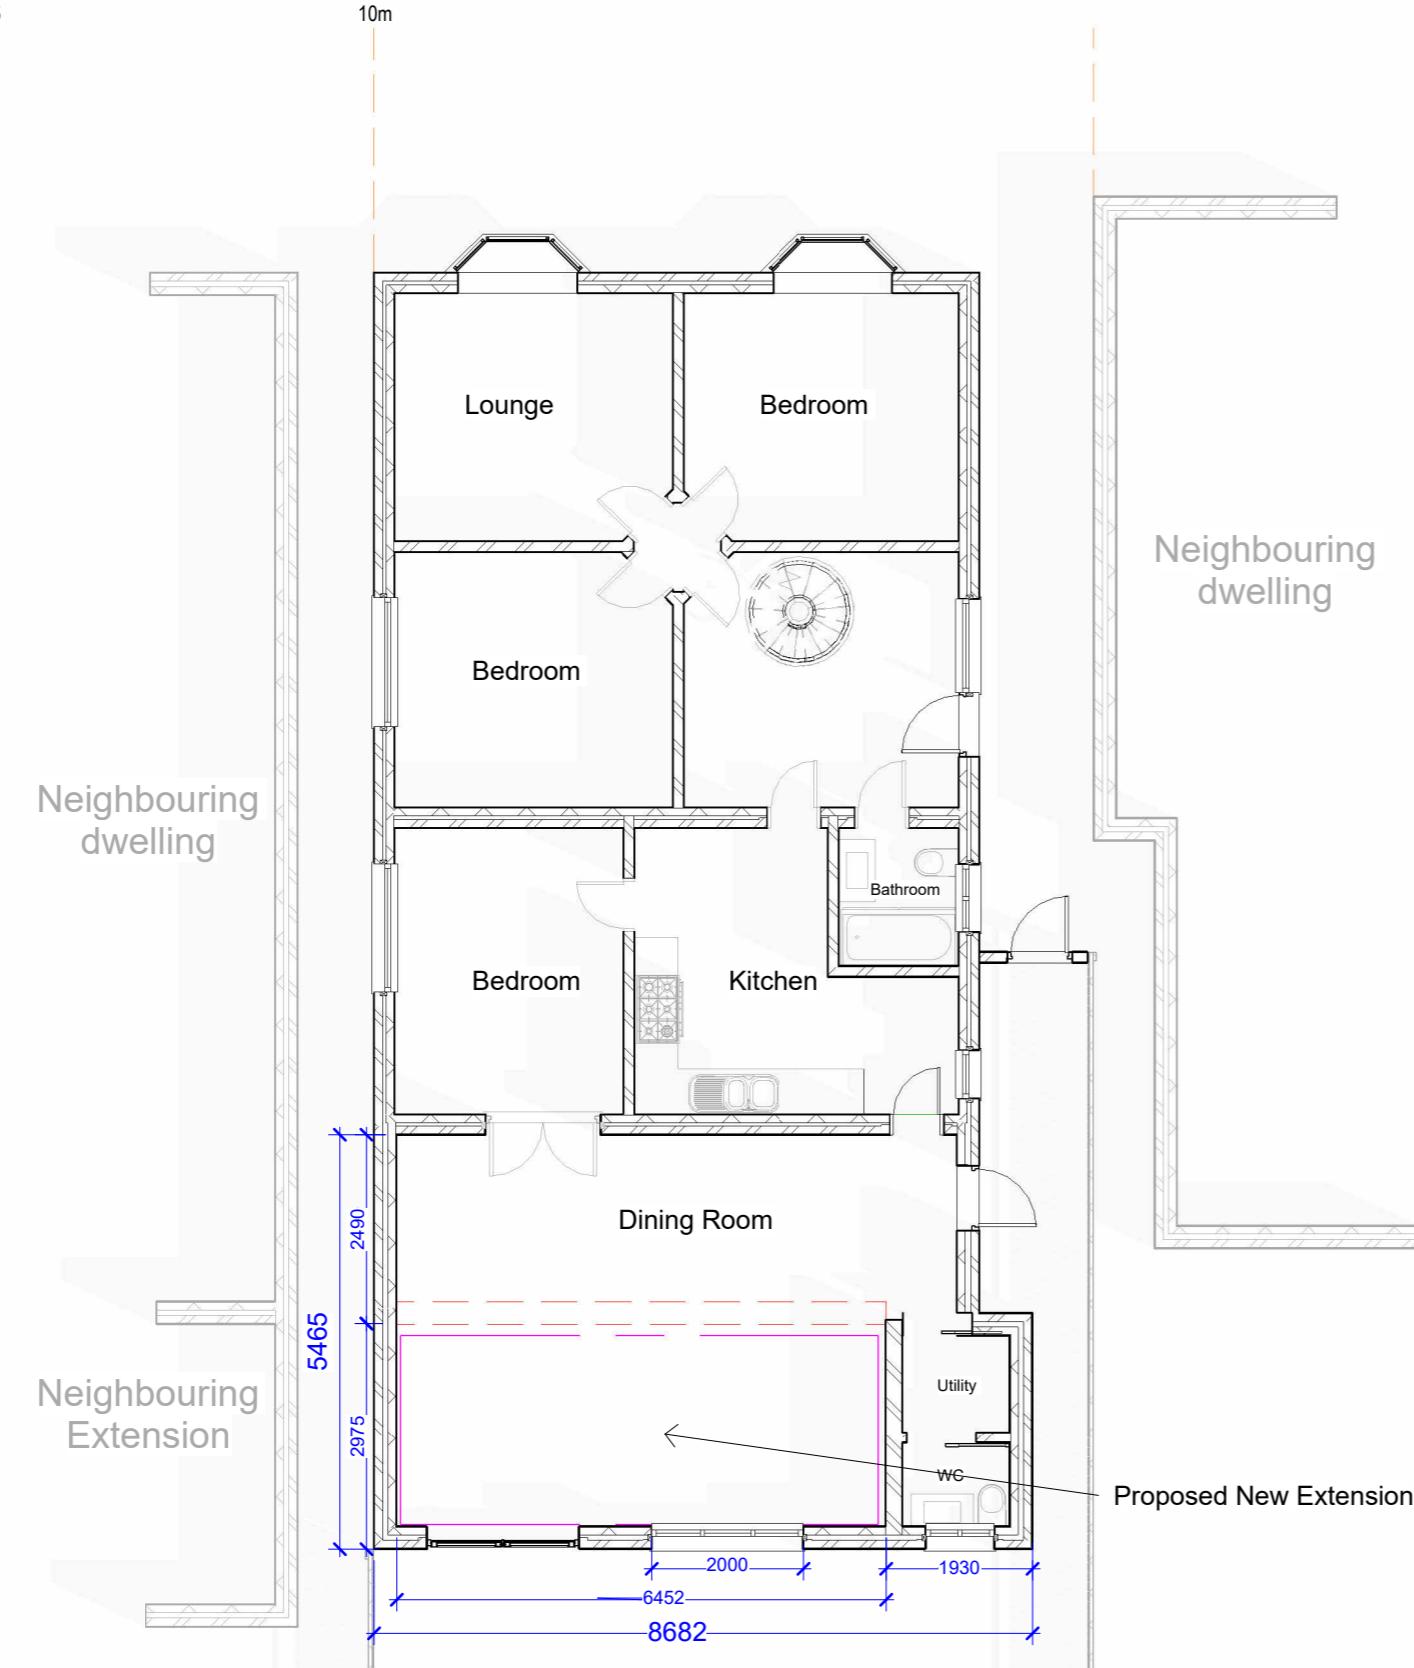

1

Proposed Ground FLoor

1 : 100

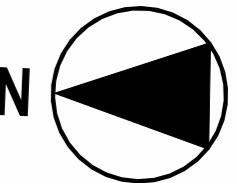

Key:

- - - = Proposed demolished walls
- - - = Proposed Extension

Client:

Mr. Mustafa Alobadi
49 COPPERFIELD AVENUE, UXBRIDGE,
UB8 3NX.

Project Description:

Proposal of an addition extension to a previous single storey rear extension.

Drawing Description:

Proposed Floor Plan

Date

Jul,2023

Drawn By

AIH

Scale @A3

1 : 100

Drawing No.

A102