


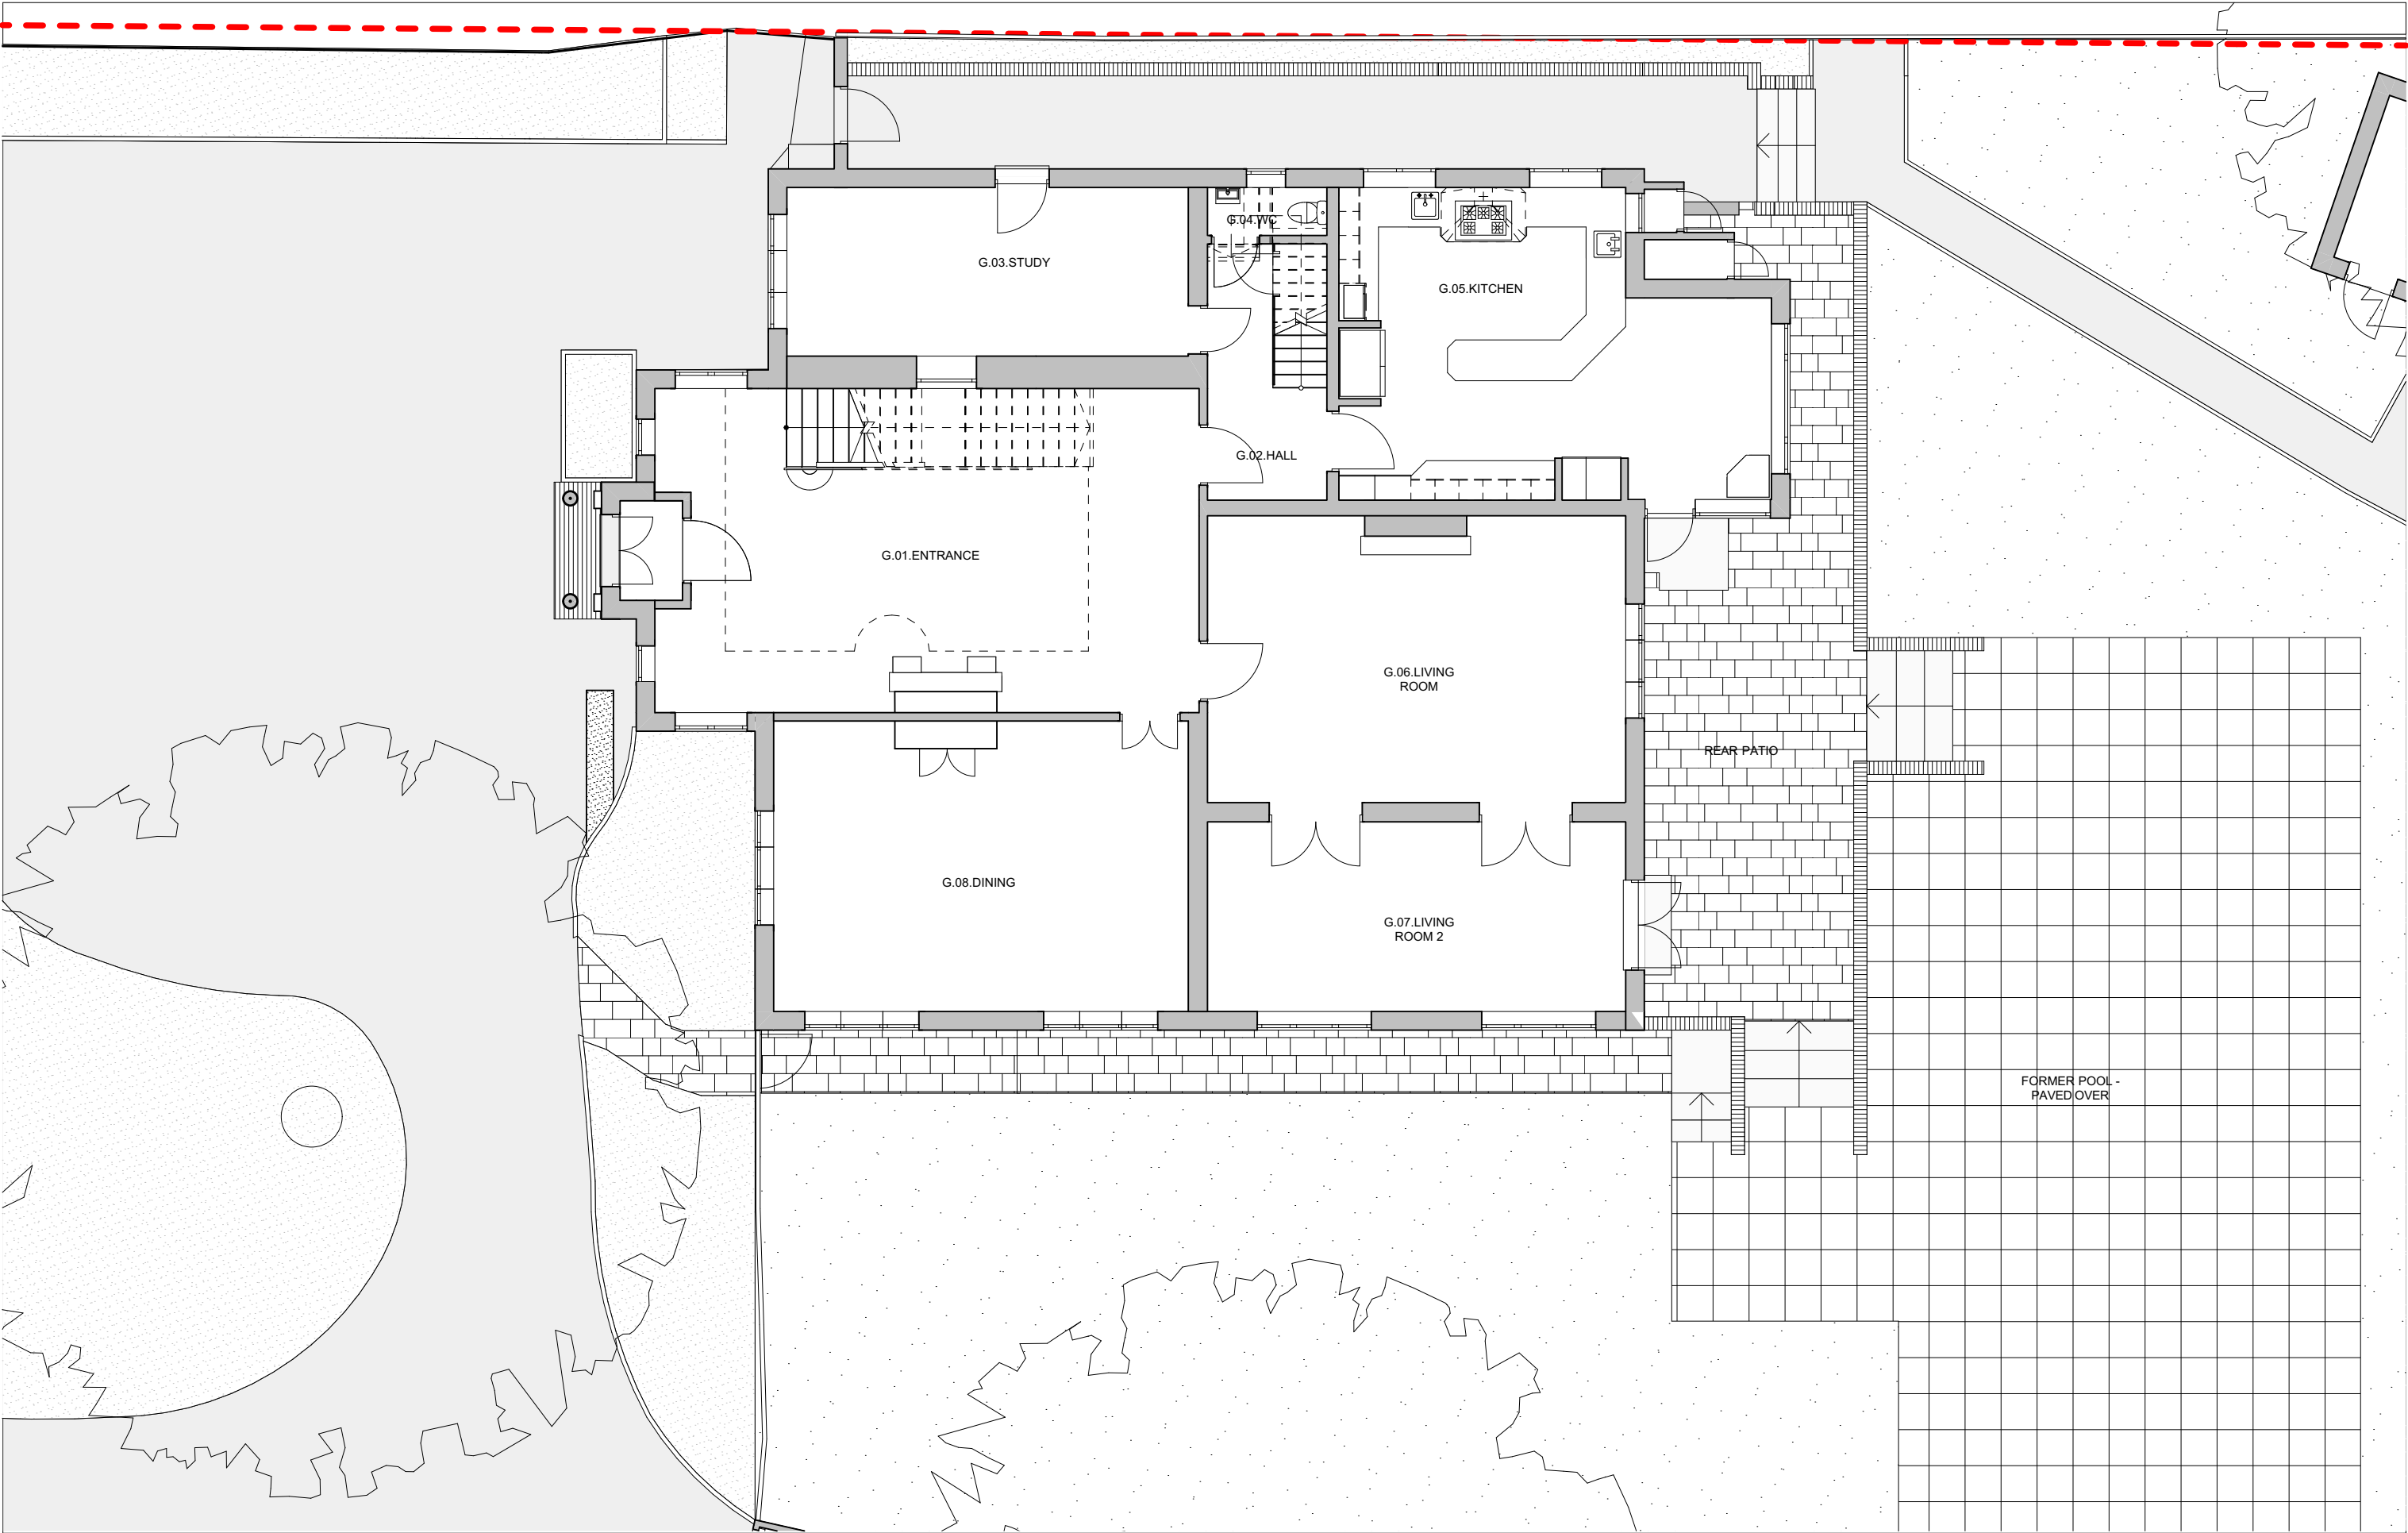

Do not scale from this drawing. Use figured dimensions only. Figured dimensions are in millimetres. All dimensions and levels shall be verified on site before proceeding with works. Detailed site survey to be carried out to verify positions and level relationships with site features and ordnance survey. Boundaries are indicative only and to be verified by others. The architect must be notified of any discrepancy. Where building components are described in the specification as contractor designed, 'construction' information relating to those components on this drawing represent design intent only.

Application Site Boundary

Existing walls

REV	DATE	DESCRIPTION	CKD
P1	05.12.24	ISSUED FOR PLANNING	SK

REV	DATE	DESCRIPTION	CKD



Simon Knight Architects

7 French Row
St Albans,
Hertfordshire,
AL3 5DU

+44 (0) 1727 615954

info@simonknightarchitects.com
www.simonknightarchitects.com

7 NICHOLAS WAY

PLANNING APPLICATION
GROUND FLOOR PLAN AS EXISTING

303-NWN_07_1100

SCALE: 1:100@A3

P1

Revision