


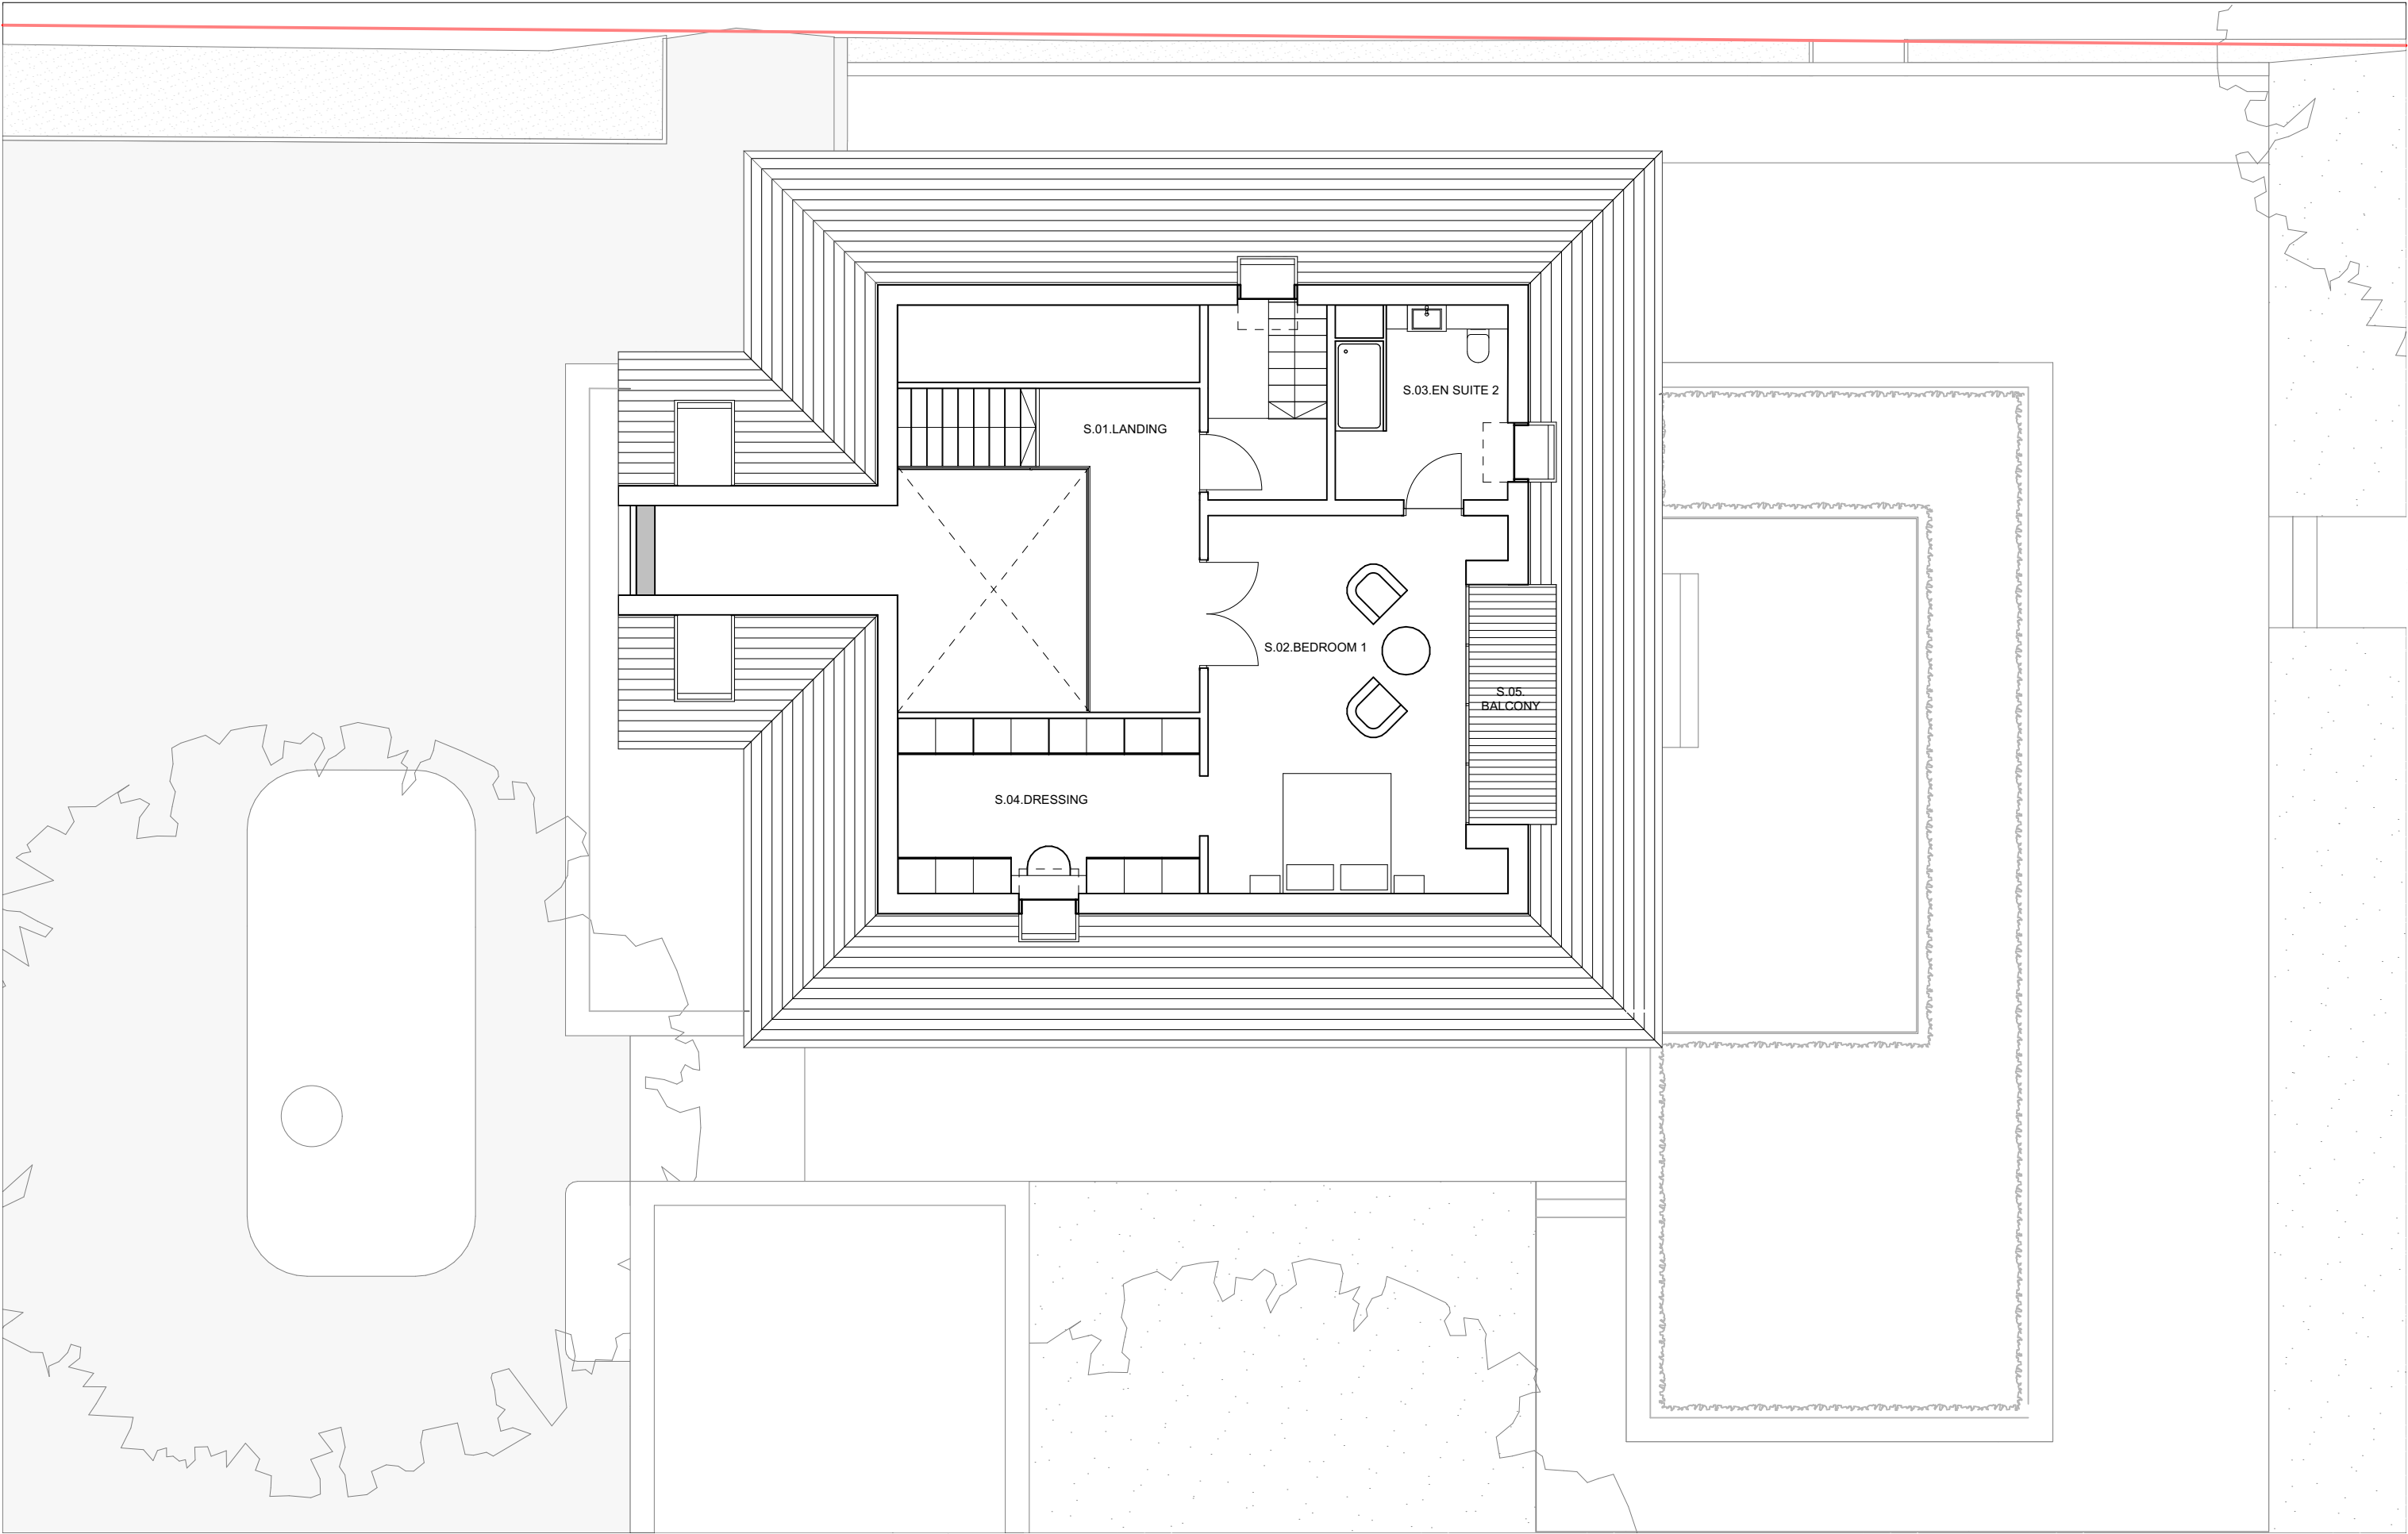

Do not scale from this drawing. Use figured dimensions only. Figured dimensions are in millimetres. All dimensions and levels shall be verified on site before proceeding with works. Detailed site survey to be carried out to verify positions and level relationships with site features and ordnance survey. Boundaries are indicative only and to be verified by others. The architect must be notified of any discrepancy. Where building components are described in the specification as 'contractor designed', 'construction' information relating to those components on this drawing represent design intent only.

Application Site Boundary  
Existing walls  
Proposed walls

| REV | DATE     | DESCRIPTION         | CKD |
|-----|----------|---------------------|-----|
| P1  | 05.12.24 | ISSUED FOR PLANNING | SK  |
|     |          |                     |     |
|     |          |                     |     |
| REV | DATE | DESCRIPTION | CKD |
|-----|------|-------------|-----|
|     |      |             |     |
|     |      |             |     |
Simon Knight Architects

7 French Row  
St Albans,  
Hertfordshire,  
AL3 5DU

+44 (0) 1727 615954

info@simonknightarchitects.com  
www.simonknightarchitects.com

7 NICHOLAS WAY

PLANNING APPLICATION  
SECOND FLOOR PLAN AS PROPOSED

303-NWN\_07\_1112

SCALE: 1:100@A3

P1

Revision