


NOTES:

1. ALL DIMENSIONS IN MILLIMETERS UNLESS STATED OTHERWISE.
2. ALL DIMENSIONS, LEVELS, SIZES, POSITIONS AND LOCATIONS OF PARTICULARS AS INDICATED ON DRAWINGS ARE TO BE VERIFIED BY THE APPOINTED CONTRACTOR ON SITE PRIOR TO ENGAGING IN WORKS.
3. THE CLIENT/BUILDING OWNER MUST OBTAIN ANY NECESSARY PARTY WALL AGREEMENTS, PRIOR TO ENGAGING IN THE WORKS ON SITE.



EXISTING FRONT ELEVATION

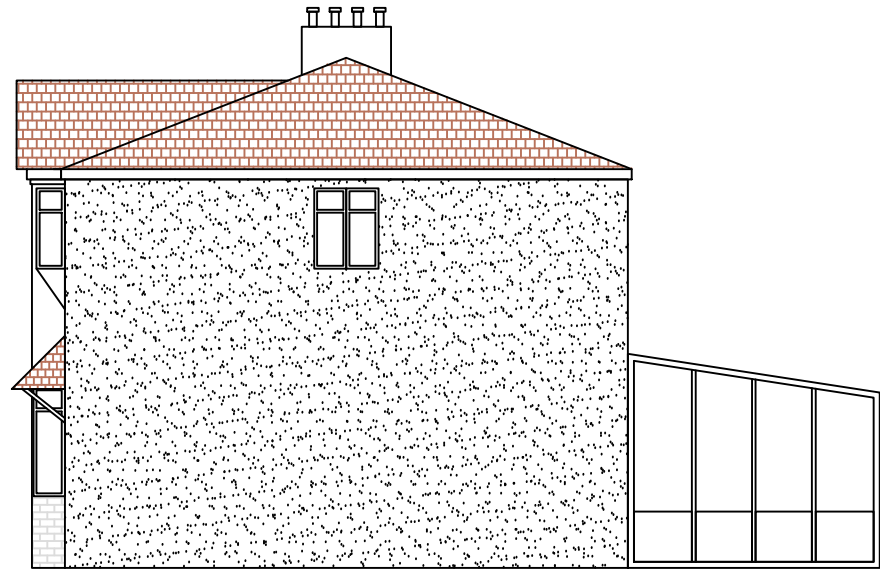

EXISTING SIDE ELEVATION



EXISTING REAR ELEVATION



PROPOSED FRONT ELEVATION




PROPOSED SIDE ELEVATION




PROPOSED REAR ELEVATION

ALL ELEVATIONS ARE 1:100 SCALE @ A1

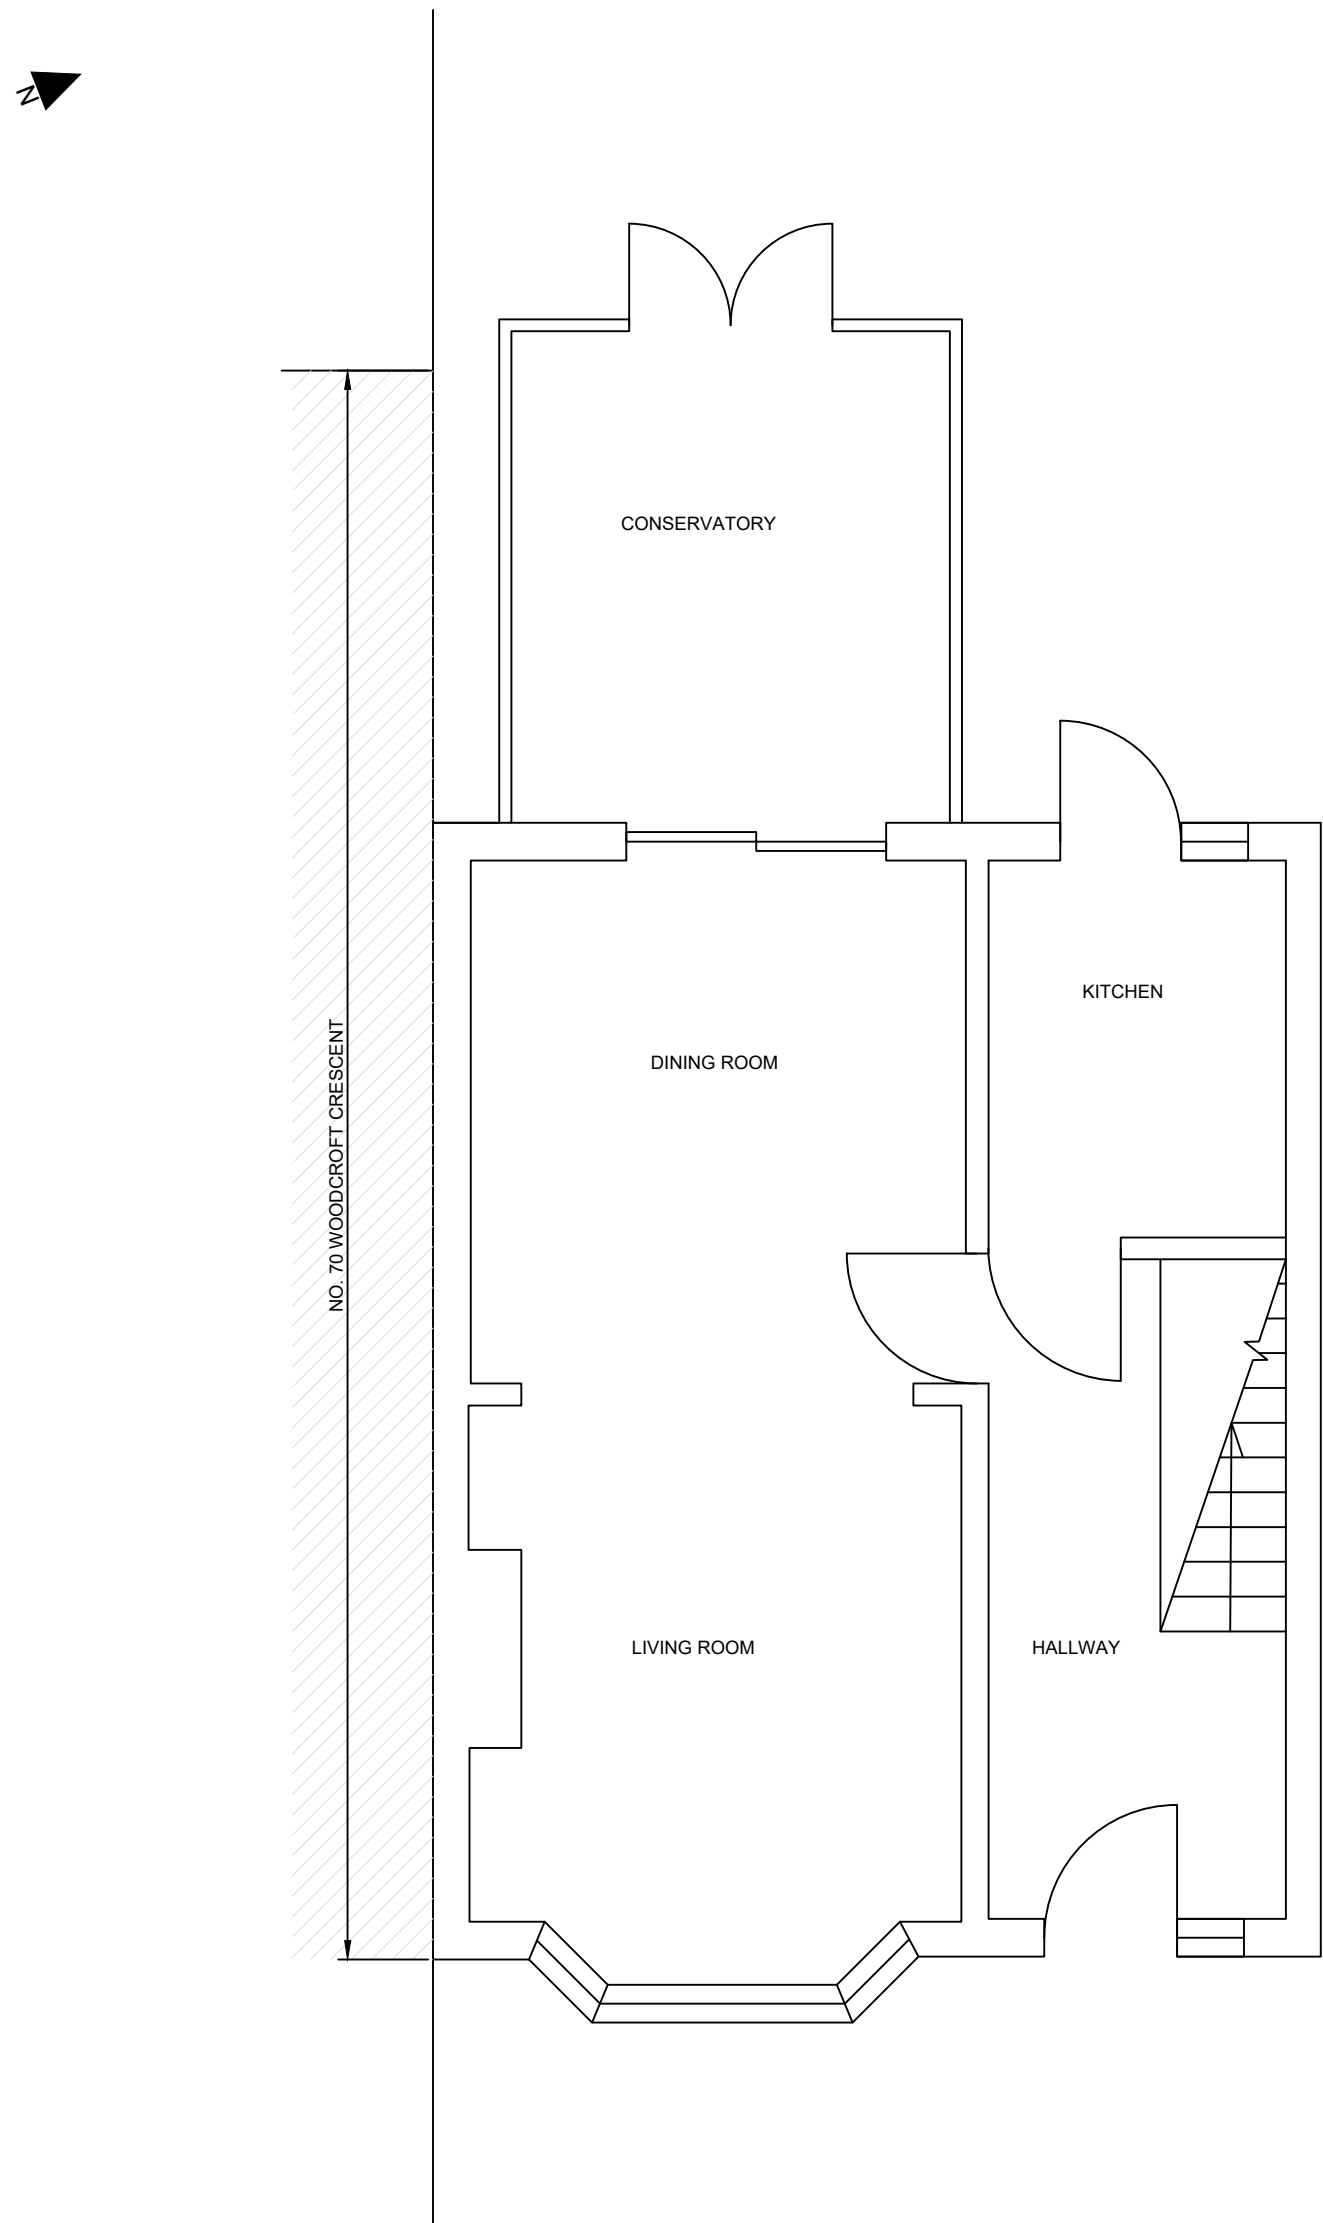

EXISTING GROUND FLOOR PLAN

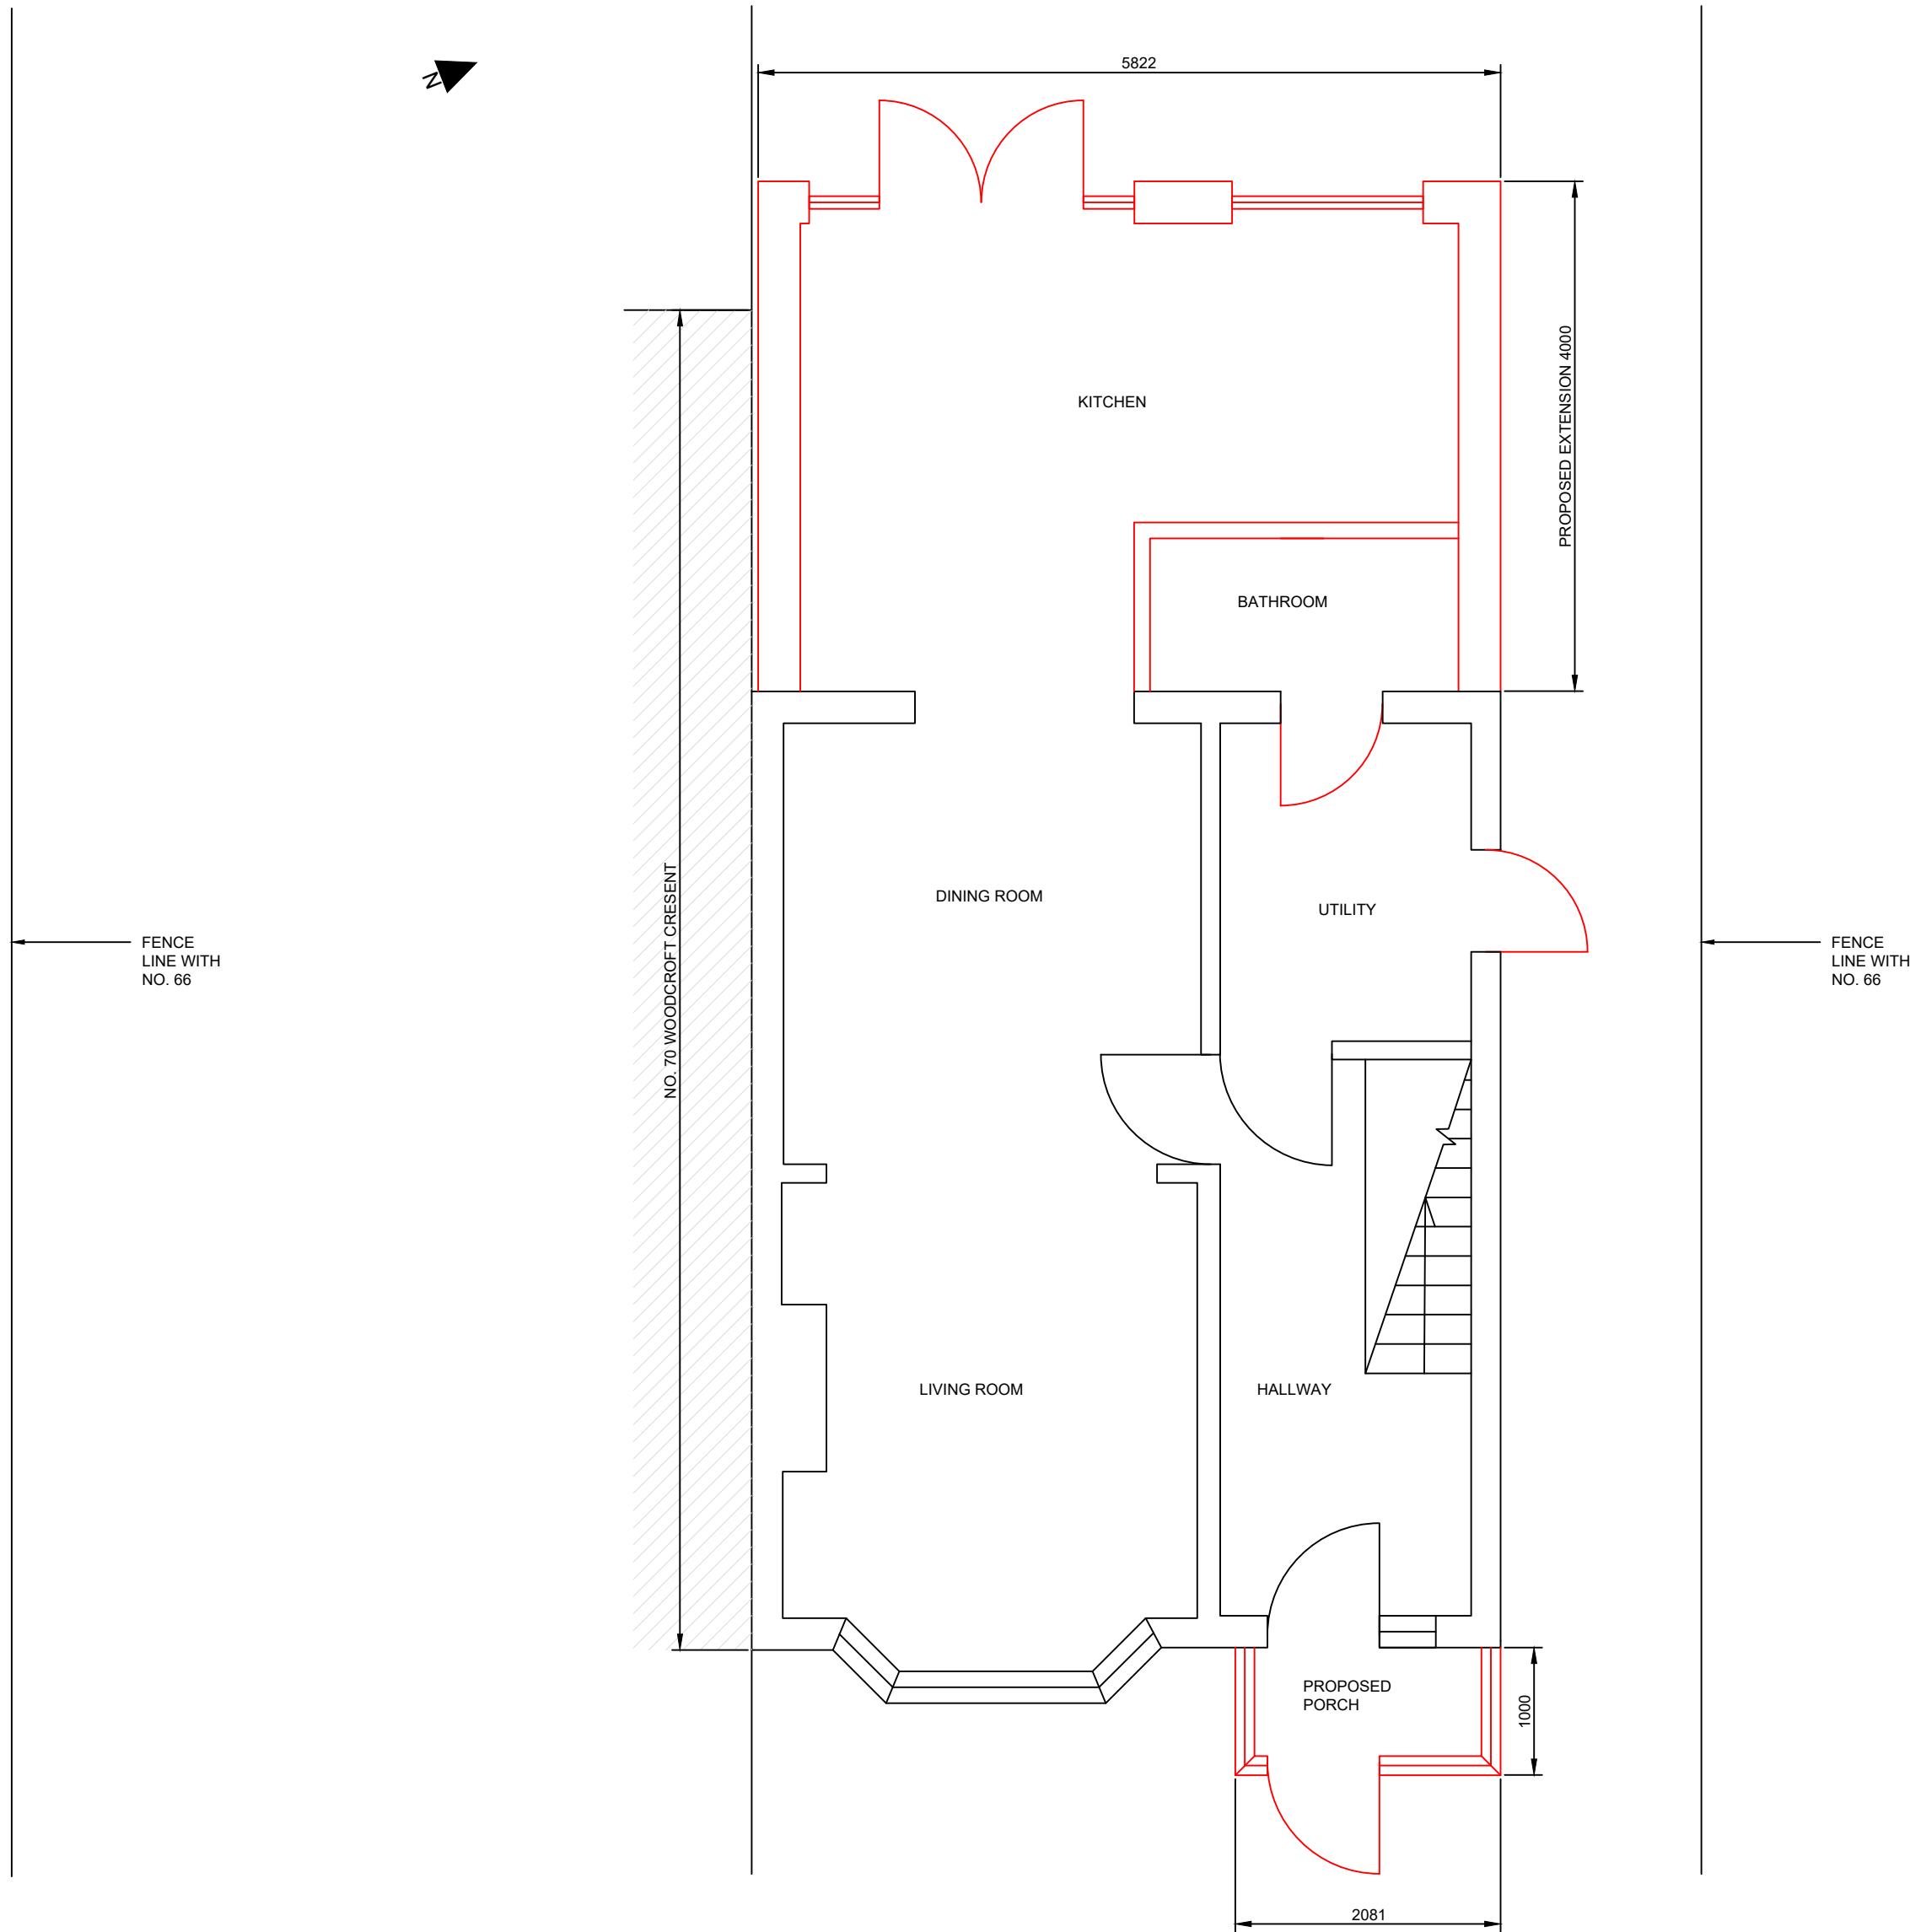

PROPOSED GROUND FLOOR PLAN

ALL PLANS ARE 1:100 SCALE @ A1

REV:	DESCRIPTION:	BY:	DATE:
STATUS: FOR PLANNING APPROVAL			
CLIENT: MRS H. PANCHAL			
ENGINEER:			
SITE: 68 WOODCROFT CRESCENT, UB10 9JD			
TITLE: EXISTING AND PROPOSED PLANS AND ELEVATIONS			
SCALE AT A1:	DATE:	DRAWN:	CHECKED:
AS SHOWN	29/04/26	NS	MP
PROJECT NO:	DRAWING NO:	REVISION:	
68WC	DRG-68WC-PLN-01	P01	