



Block Plan

0 5 10 15 20 25
metres 1:500 scale



Site Location

0 10 20 30 40 50
metres 1:1250 scale

Rev Date Comments




Dimensions to be verified on site
DO NOT SCALE FROM THIS DRAWING.
Any areas indicated on this drawing are for guidance only.
No responsibility is taken for their accuracy.

This drawing is the property of **V-DESIGN CAD Services Ltd**. Copyright is reserved by them and the drawing is issued on the condition that it is not copied, reproduced, retained or disclosed to any unauthorized person, either wholly or in part without the consent in writing of **V-DESIGN CAD Services Ltd**.
Email: vishal.p@vdesigncad.co.uk Mobile: 07971083395


Site Address:
60, Lansbury Drive,
Hayes,
UB4 8SD

Title:
Block and Location Plans

 


Scale: 1:500, 1:1250 Paper Size: A3

Drawn By: VG
Job Ref: 22058
Date: Jun 2025
Drawing No. PL - 01

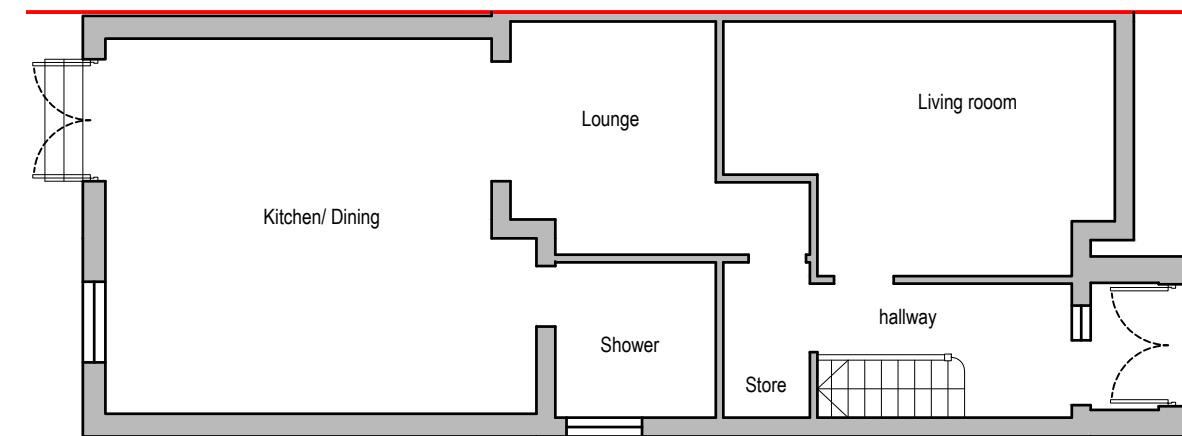

Existing Ground Floor Plan

0 1 2 3 4 5
metres 1:100 scale

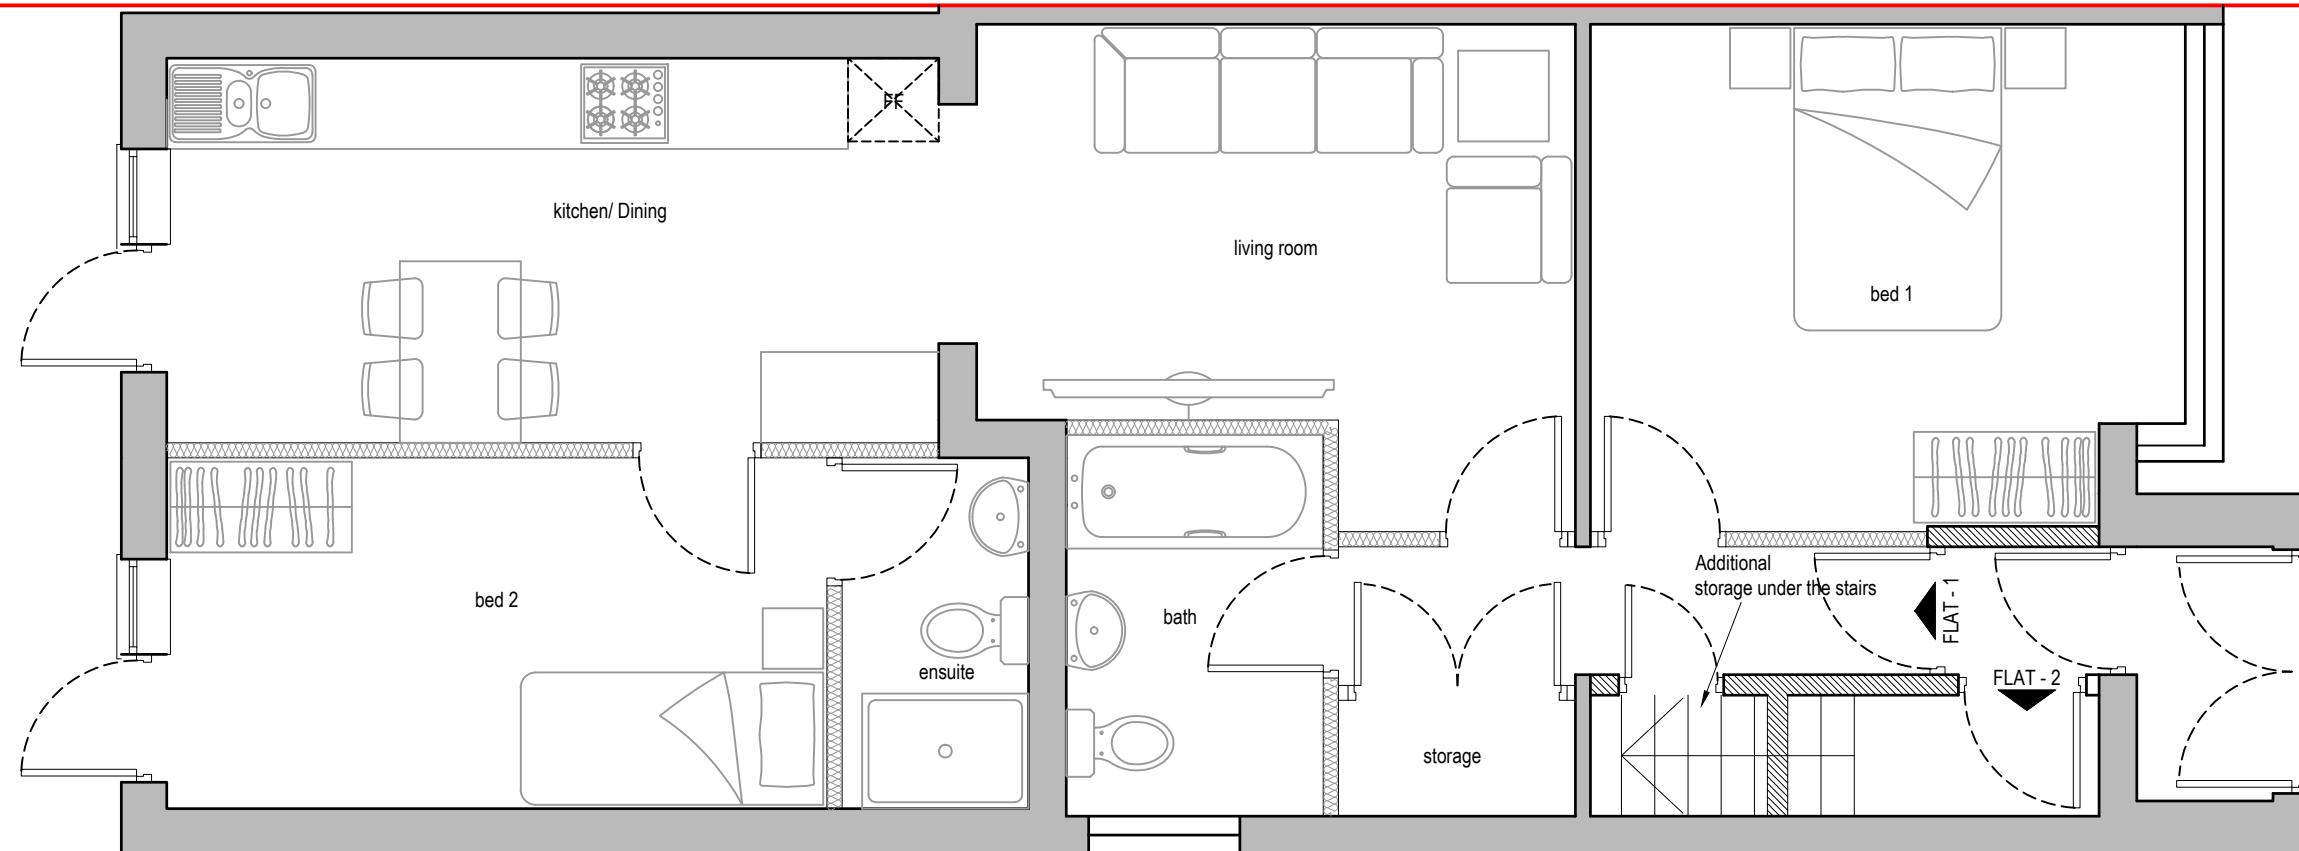

Proposed Ground Floor Plan

0 0.5 1.0 1.5 2.0 2.5
metres 1:50 scale

Rev Date Comments



Dimensions to be verified on site
DO NOT SCALE FROM THIS DRAWING.
Any areas indicated on this drawing are for guidance only.
No responsibility is taken for their accuracy.


This drawing is the property of **V-DESIGN CAD Services Ltd**. Copyright is reserved by them and the drawing is issued on the condition that it is not copied, reproduced, retained or disclosed to any unauthorized person, either wholly or in part without the consent in writing of **V-DESIGN CAD Services Ltd**.
Email: vishal.p@vdesigncad.co.uk Mobile: 07971083395

Site Address:
60, Lansbury Drive,
Hayes,
UB4 8SD

Title:
Existing Ground Floor and
Proposed Ground Floor


Drawn By: VG
Job Ref: 22058
Date: Jun 2025
Drawing No. PL - 02

Scale: 1:50, 1:100 Paper Size: A3

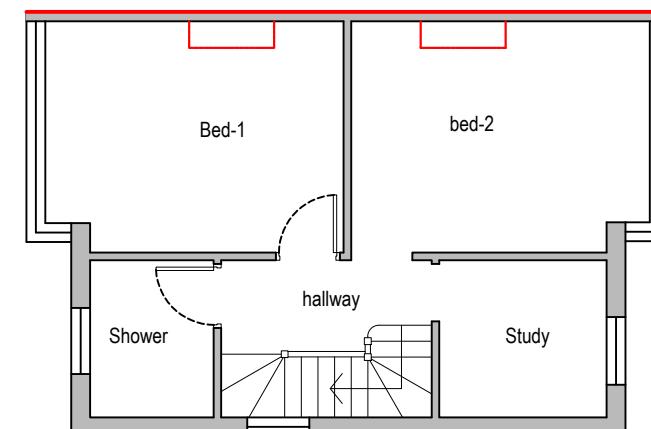


Existing First Floor Plan

0 1 2 3 4 5
metres 1:100 scale

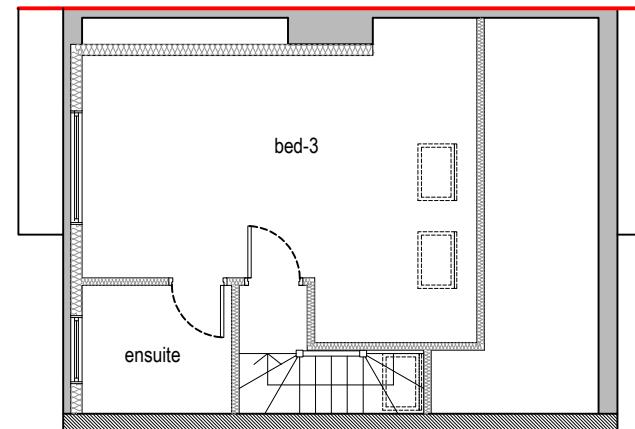


Existing Loft Floor Plan

0 1 2 3 4 5
metres 1:100 scale

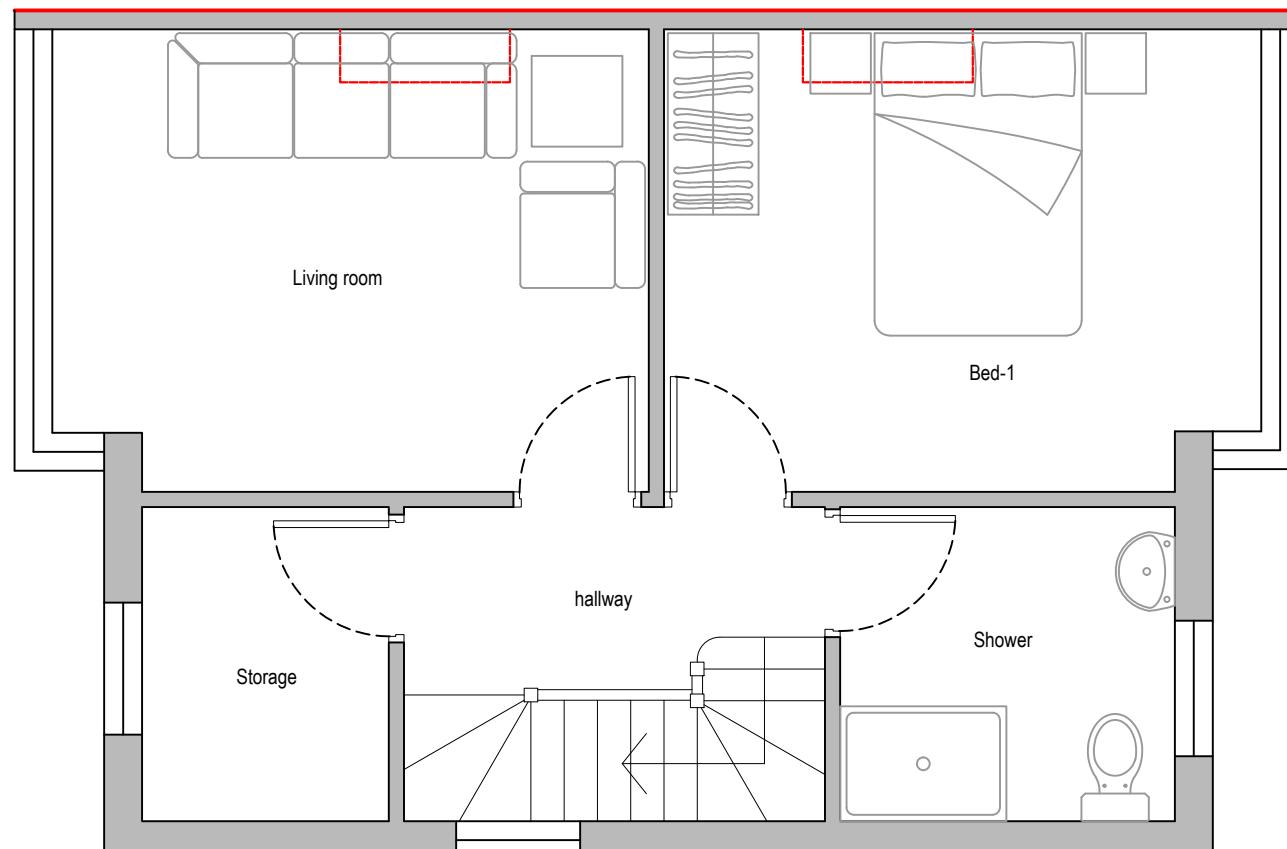

Proposed First Floor Plan

0 0.5 1.0 1.5 2.0 2.5
metres 1:50 scale

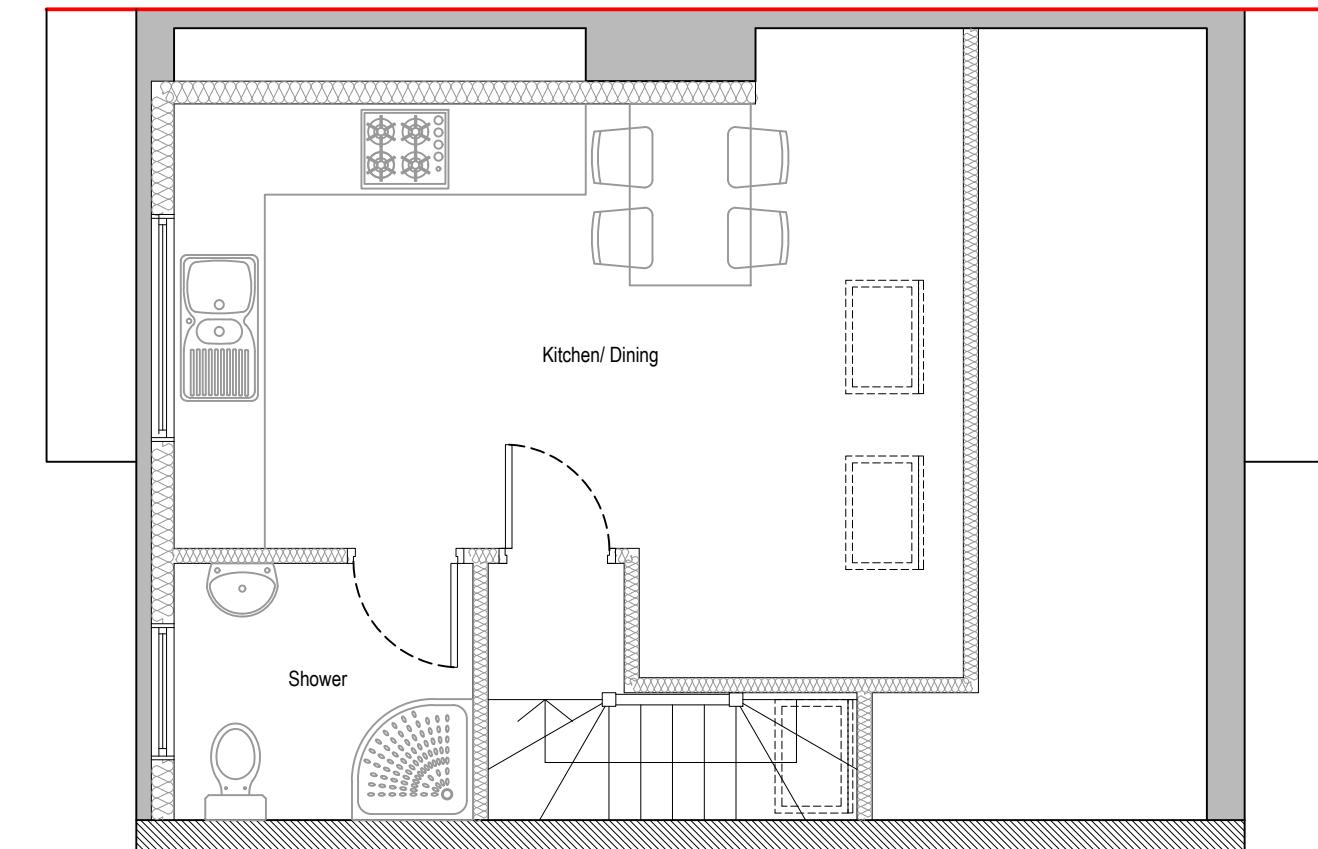

Proposed Loft Floor Plan

0 0.5 1.0 1.5 2.0 2.5
metres 1:50 scale

Rev Date Comments



Dimensions to be verified on site
DO NOT SCALE FROM THIS DRAWING.
Any areas indicated on this drawing are for guidance only.
No responsibility is taken for their accuracy.



This drawing is the property of **V-DESIGN CAD Services Ltd**. Copyright is reserved by them and the drawing is issued on the condition that it is not copied, reproduced, retained or disclosed to any unauthorized person, either wholly or in part without the consent in writing of **V-DESIGN CAD Services Ltd**.
Email: vishal.p@vdesigncad.co.uk Mobile: 07971083395

Site Address:
60, Lansbury Drive,
Hayes,
UB4 8SD

Title:
Existing First Floor and Loft with and Proposed
First floor,Loft Plans

Drawn By: VG
Job Ref: 22058
Date: Jun 2025
Drawing No. PL - 03

Scale: 1:50, 1:100 Paper Size: A3

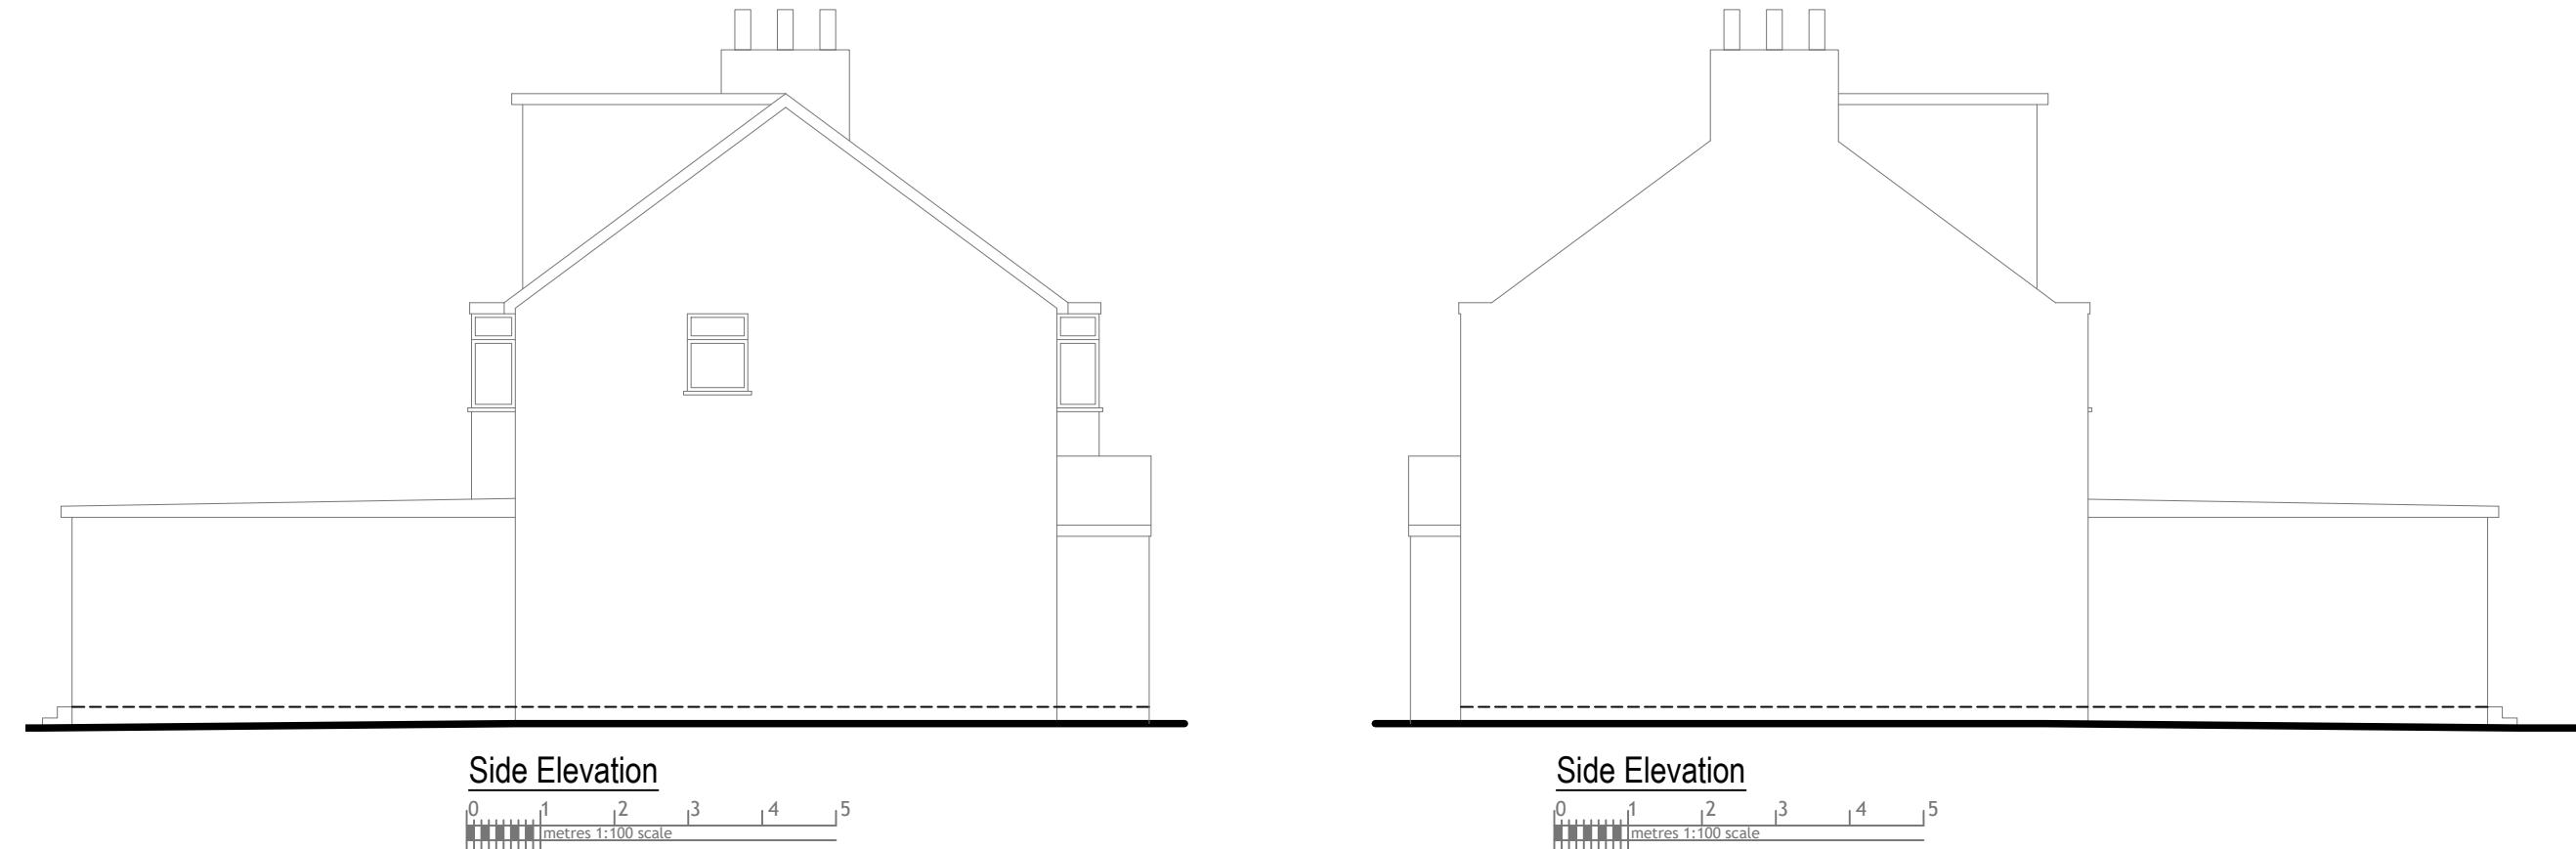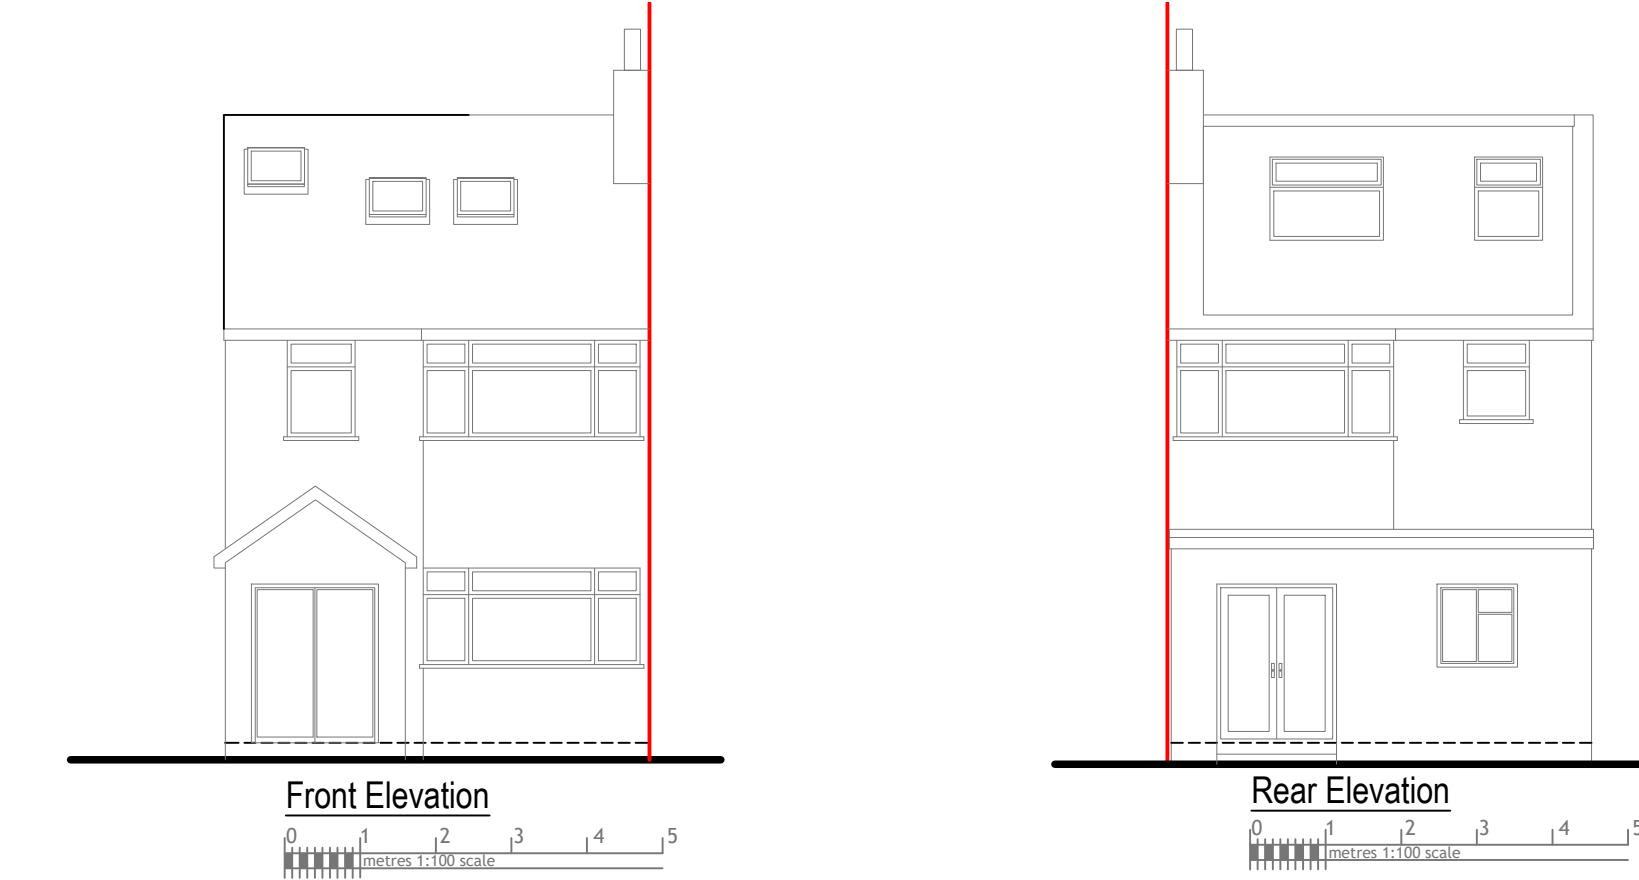

Rev Date Comments




Dimensions to be verified on site.
DO NOT SCALE FROM THIS DRAWING.
Any areas indicated on this drawing are for guidance only.
No responsibility is taken for their accuracy.


This drawing is the property of **V-DESIGN CAD Services Ltd**. Copyright is reserved by them and the drawing is issued on the condition that it is not copied, reproduced, retained or disclosed to any unauthorized person, either wholly or in part without the consent in writing of **V-DESIGN CAD Services Ltd**.
Email: vishal.p@vdesigncad.co.uk Mobile: 07971083395

Site Address:	Title:		
60, Lansbury Drive, Hayes, UB4 8SD	Existing Elevations		
Scale:	1:100	Paper Size:	A3


Drawn By: VG
Job Ref: 22058
Date: Jun 2025
Drawing No. PL - 04

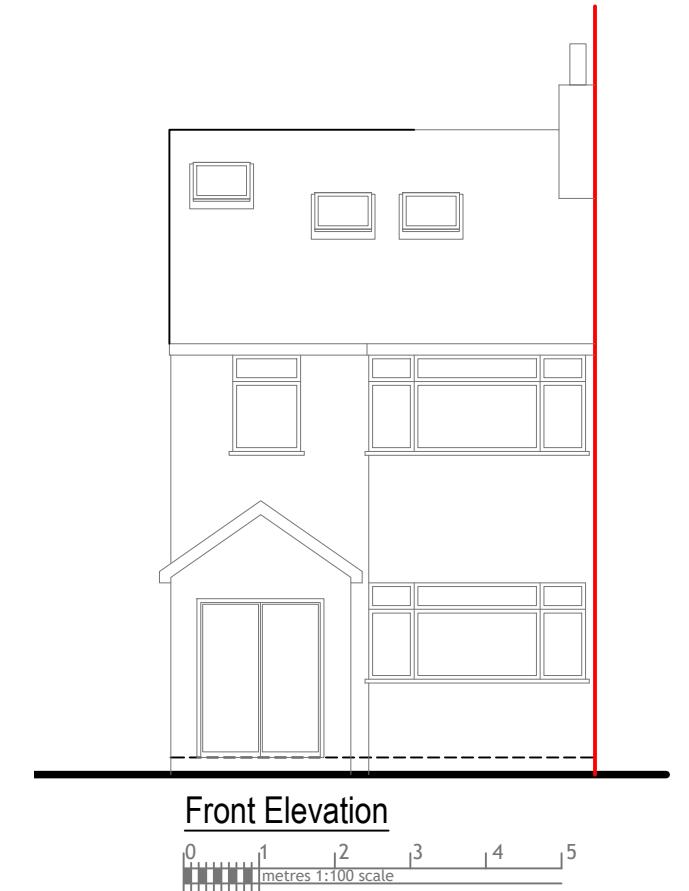


0 1 2 3 4 5
metres 1:100 scale

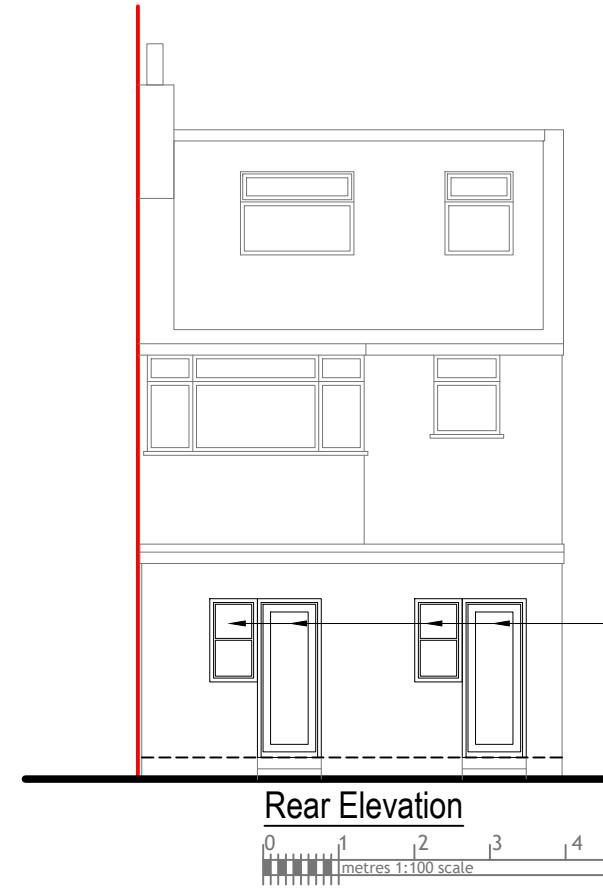

0 1 2 3 4 5
metres 1:100 scale

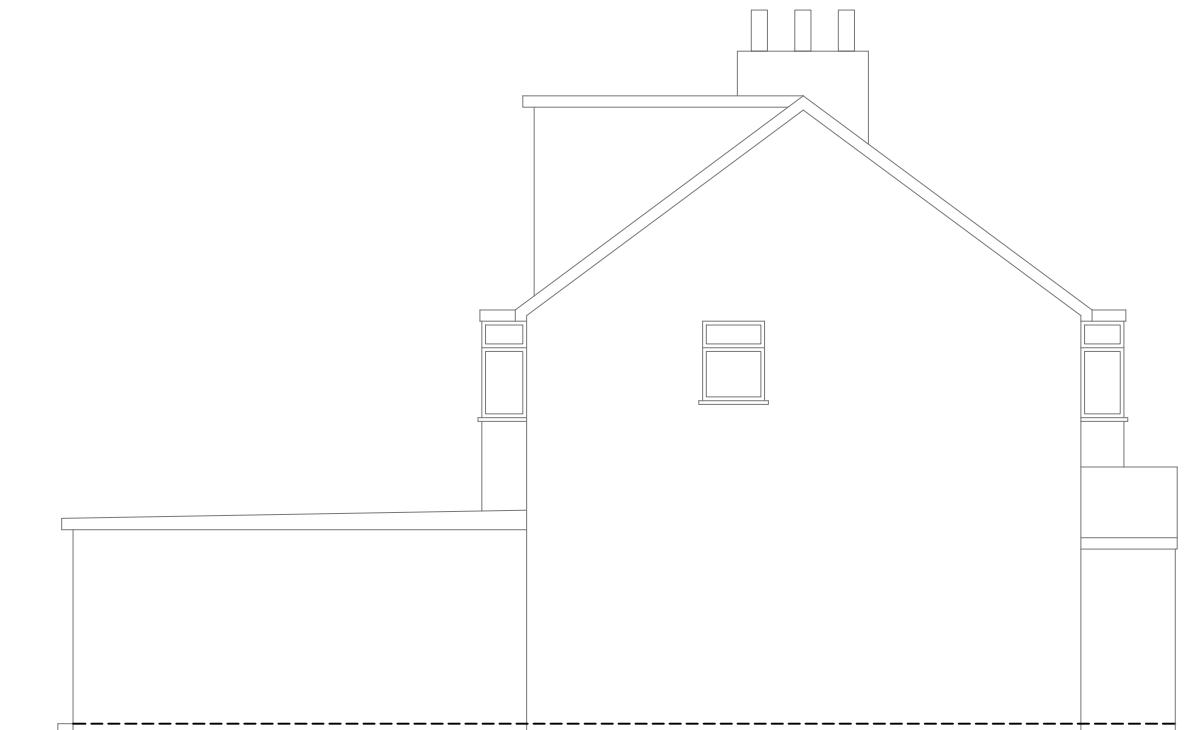

0 1 2 3 4 5
metres 1:100 scale

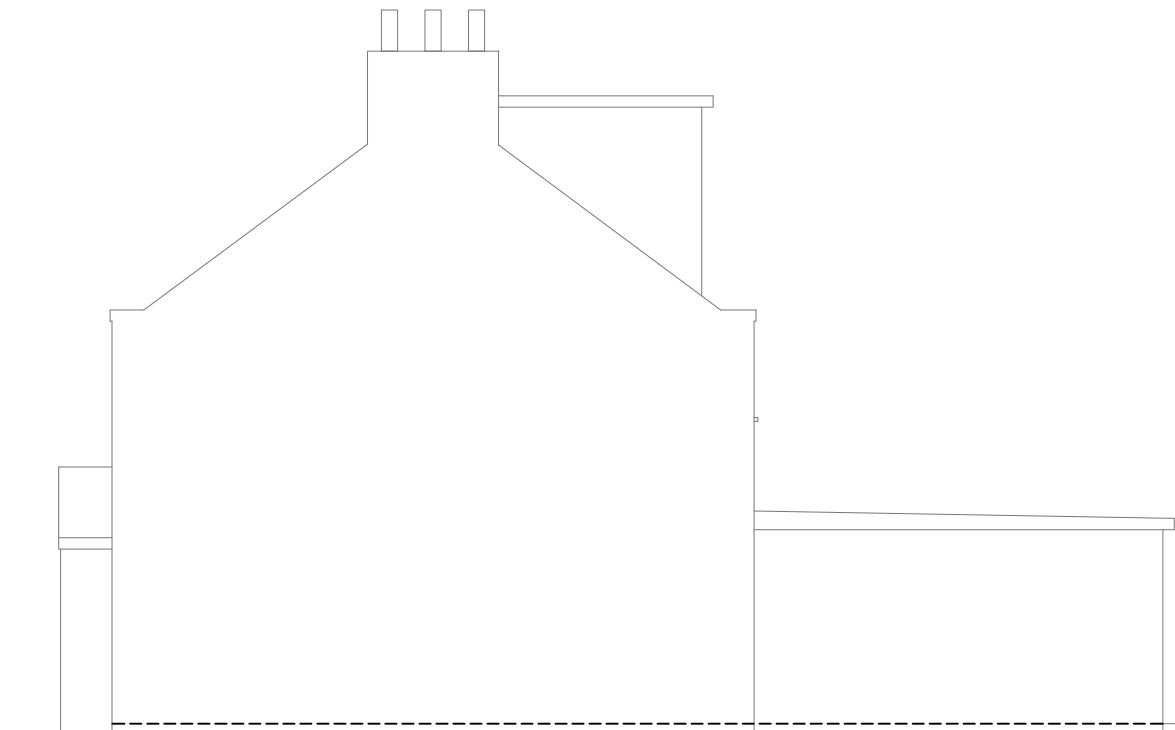

0 1 2 3 4 5
metres 1:100 scale


Rev Date Comments



Dimensions to be verified on site.
DO NOT SCALE FROM THIS DRAWING.
Any areas indicated on this drawing are for guidance only.
No responsibility is taken for their accuracy.

This drawing is the property of **V-DESIGN CAD Services Ltd**. Copyright is reserved by them and the drawing is issued on the condition that it is not copied, reproduced, retained or disclosed to any unauthorized person, either wholly or in part without the consent in writing of **V-DESIGN CAD Services Ltd**.
Email: vishal.p@vdesigncad.co.uk Mobile: 07971083395

Site Address:	Title:			Drawn By:	VG
60, Lansbury Drive, Hayes, UB4 8SD	Proposed Elevations			Job Ref:	22058
					Date: Jun 2025
Scale:	1:100	Paper Size:	A3	Drawing No.	PL - 05

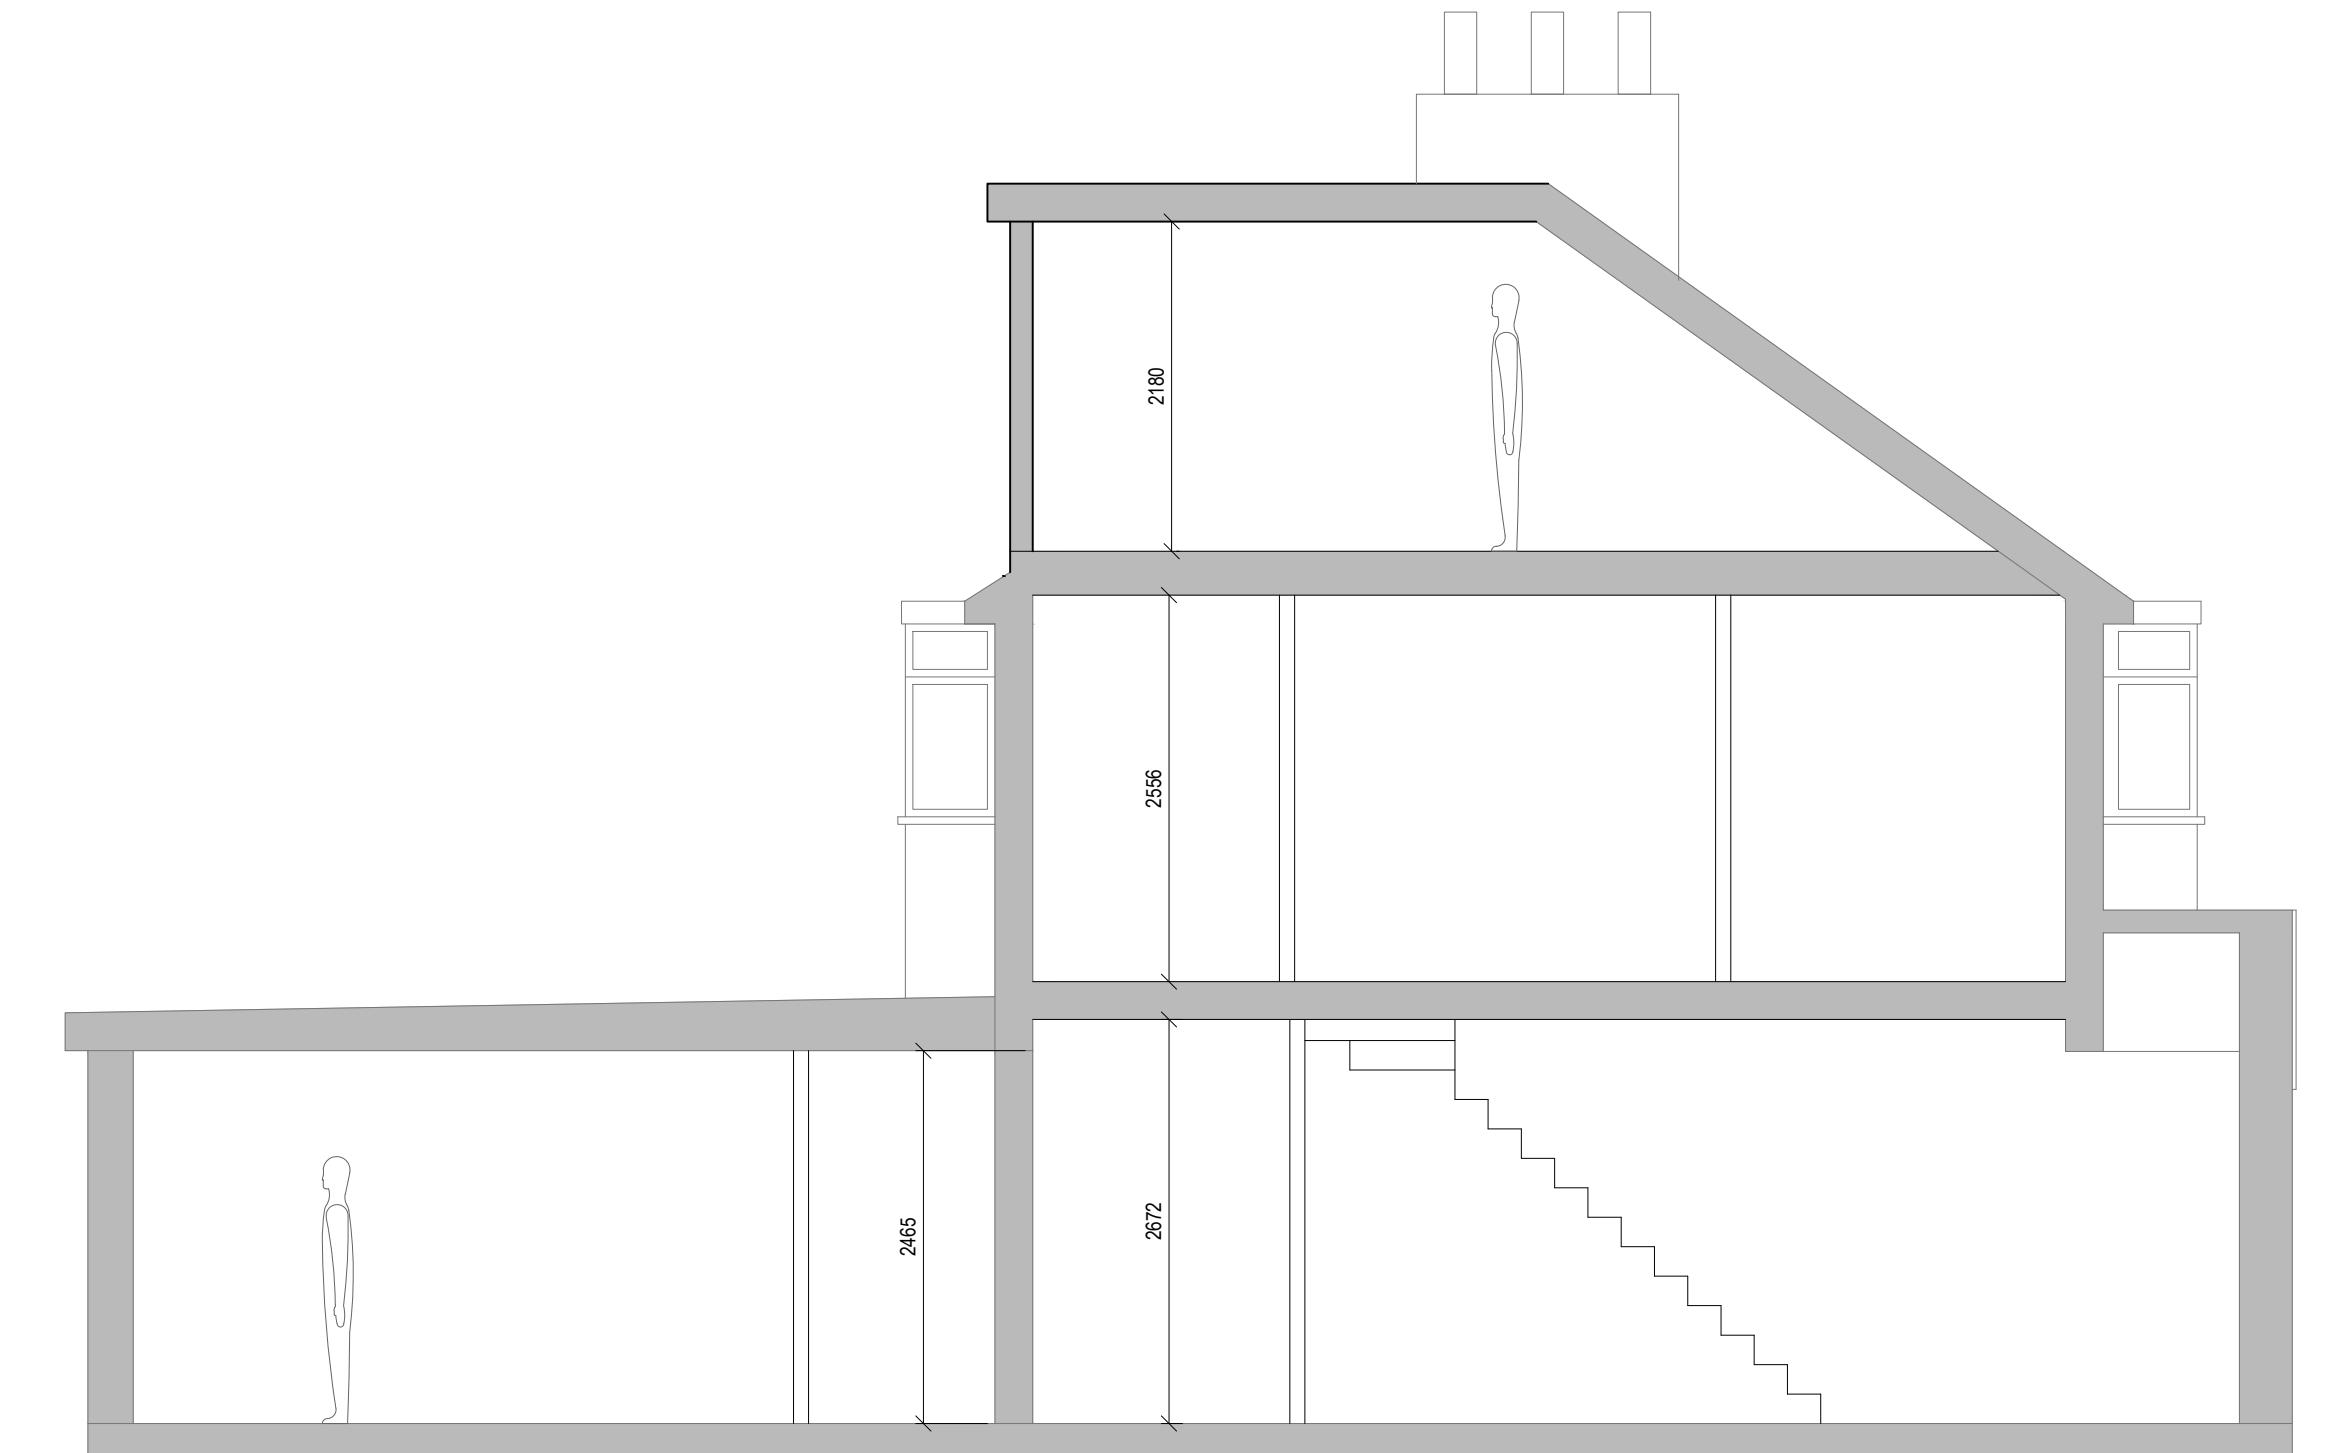

Proposed Section

0 0.5 1.0 1.5 2.0 2.5
metres 1:50 scale

Rev Date Comments



Dimensions to be verified on site
DO NOT SCALE FROM THIS DRAWING.
Any areas indicated on this drawing are for guidance only.
No responsibility is taken for their accuracy.

This drawing is the property of **V-DESIGN CAD Services Ltd**. Copyright is reserved by them and the drawing is issued on the condition that it is not copied, reproduced, retained or disclosed to any unauthorized person, either wholly or in part without the consent in writing of **V-DESIGN CAD Services Ltd**.
Email: vishal.p@vdesigncad.co.uk Mobile: 07971083395


Site Address:
60, Lansbury Drive,
Hayes,
UB4 8SD

Title:
Proposed Section

Drawn By:	VG
Job Ref:	22058
Date:	Jun 2025
Drawing No.	PL - 06

Scale:	N/A	Paper Size:	A3
--------	-----	-------------	----

62

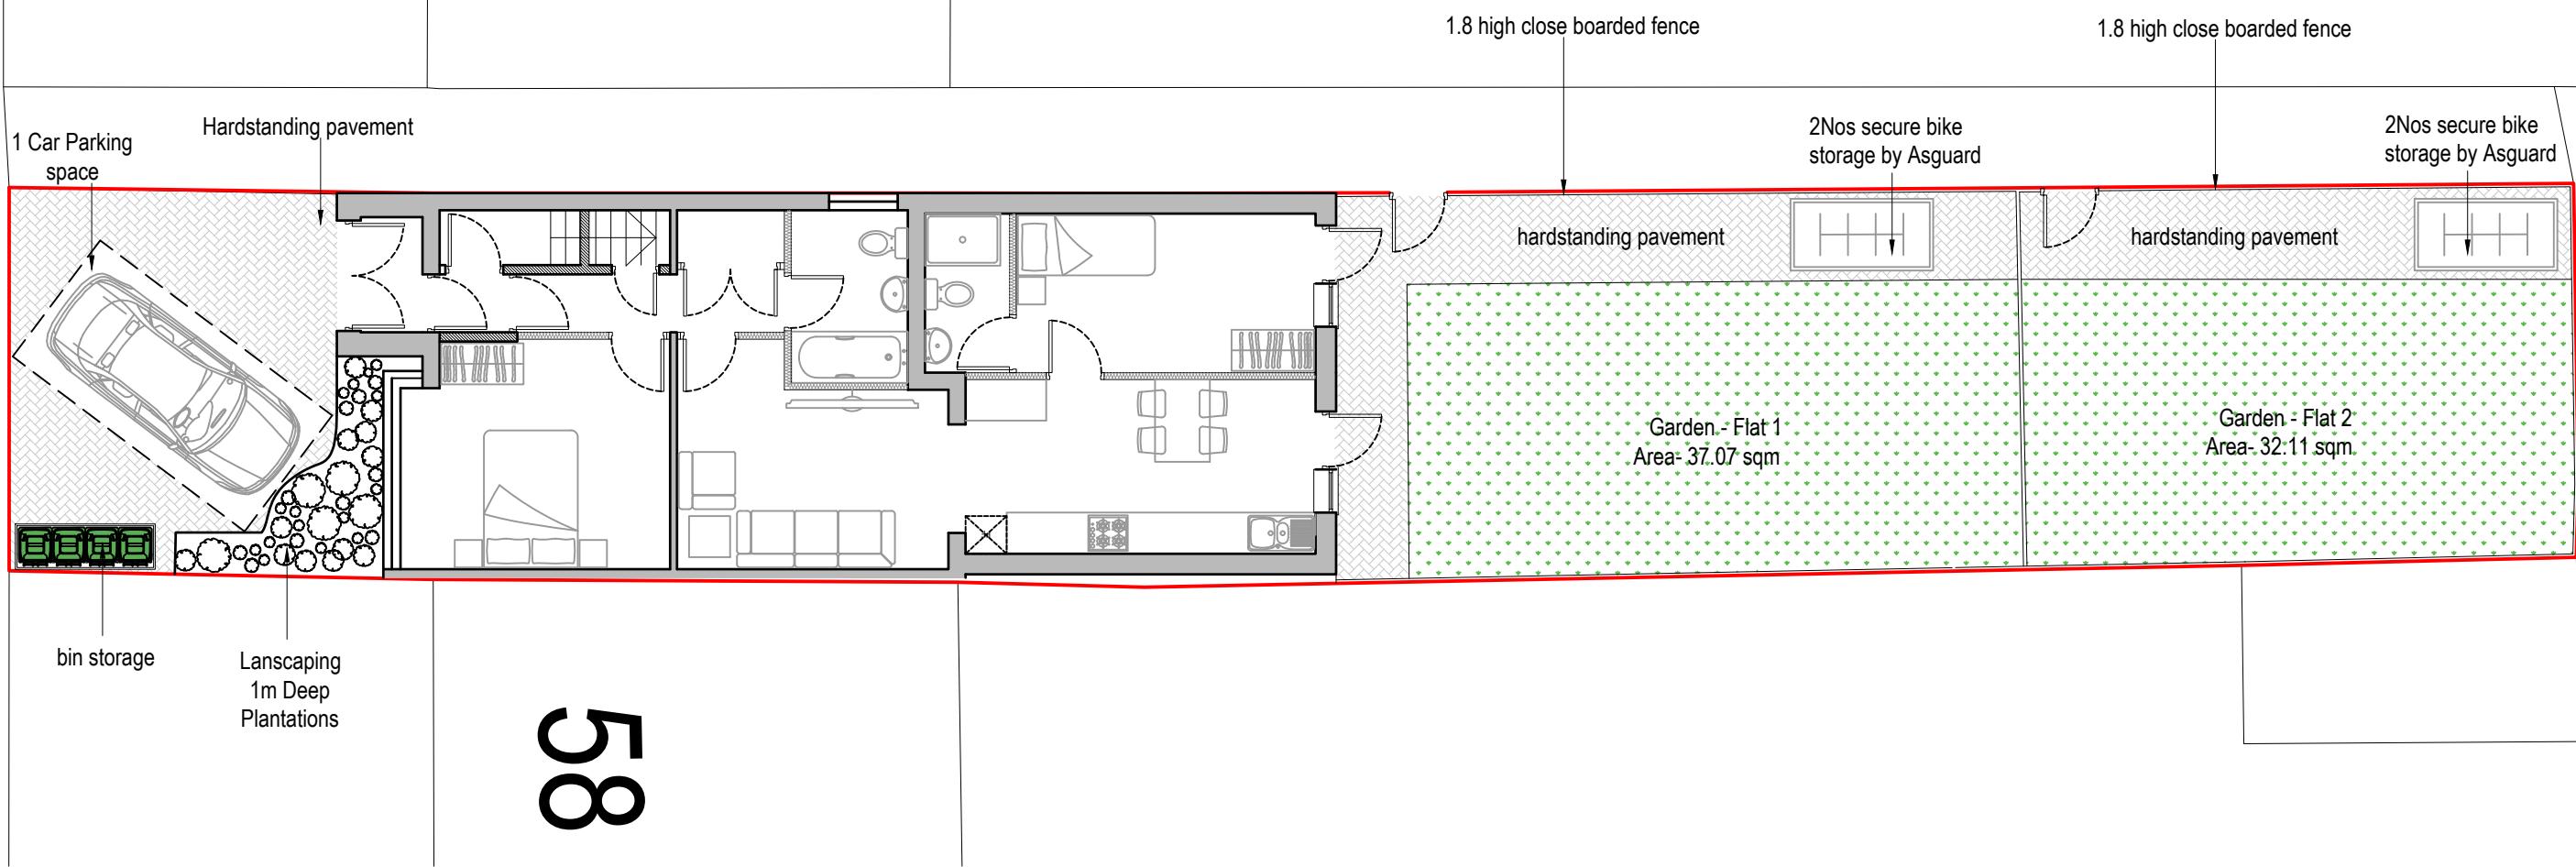

Proposed Site Plan

0 1 2 3 4 5

metres 1:100 scale

Net Internal Areas


Flat - 1 Ground Floor:

Total Proposed NIA is 62.60 sq.m accommodating three people in the 2-bed flat

Flat - 2 First/Loft:

Total Proposed NIA is 63.60 sq.m accommodating two people in the 1-bed flat

Rev Date Comments

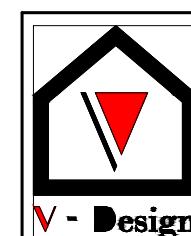

Dimensions to be verified on site
DO NOT SCALE FROM THIS DRAWING.
Any areas indicated on this drawing are for guidance only.
No responsibility is taken for their accuracy.

This drawing is the property of **V-DESIGN CAD Services Ltd**. Copyright is reserved by them and the drawing is issued on the condition that it is not copied, reproduced, retained or disclosed to any unauthorized person, either wholly or in part without the consent in writing of **V-DESIGN CAD Services Ltd**.

Email: vishal.p@vdesigncad.co.uk Mobile: 07971083395

Site Address:
60, Lansbury Drive,
Hayes,
UB4 8SD

Title:
Proposed Site Plan

Drawn By: VG
Job Ref: 22058
Date: Jun 2025
Drawing No. PL - 07

Scale: N/A Paper Size: A3