


UXBRIDGE ROAD

468-480

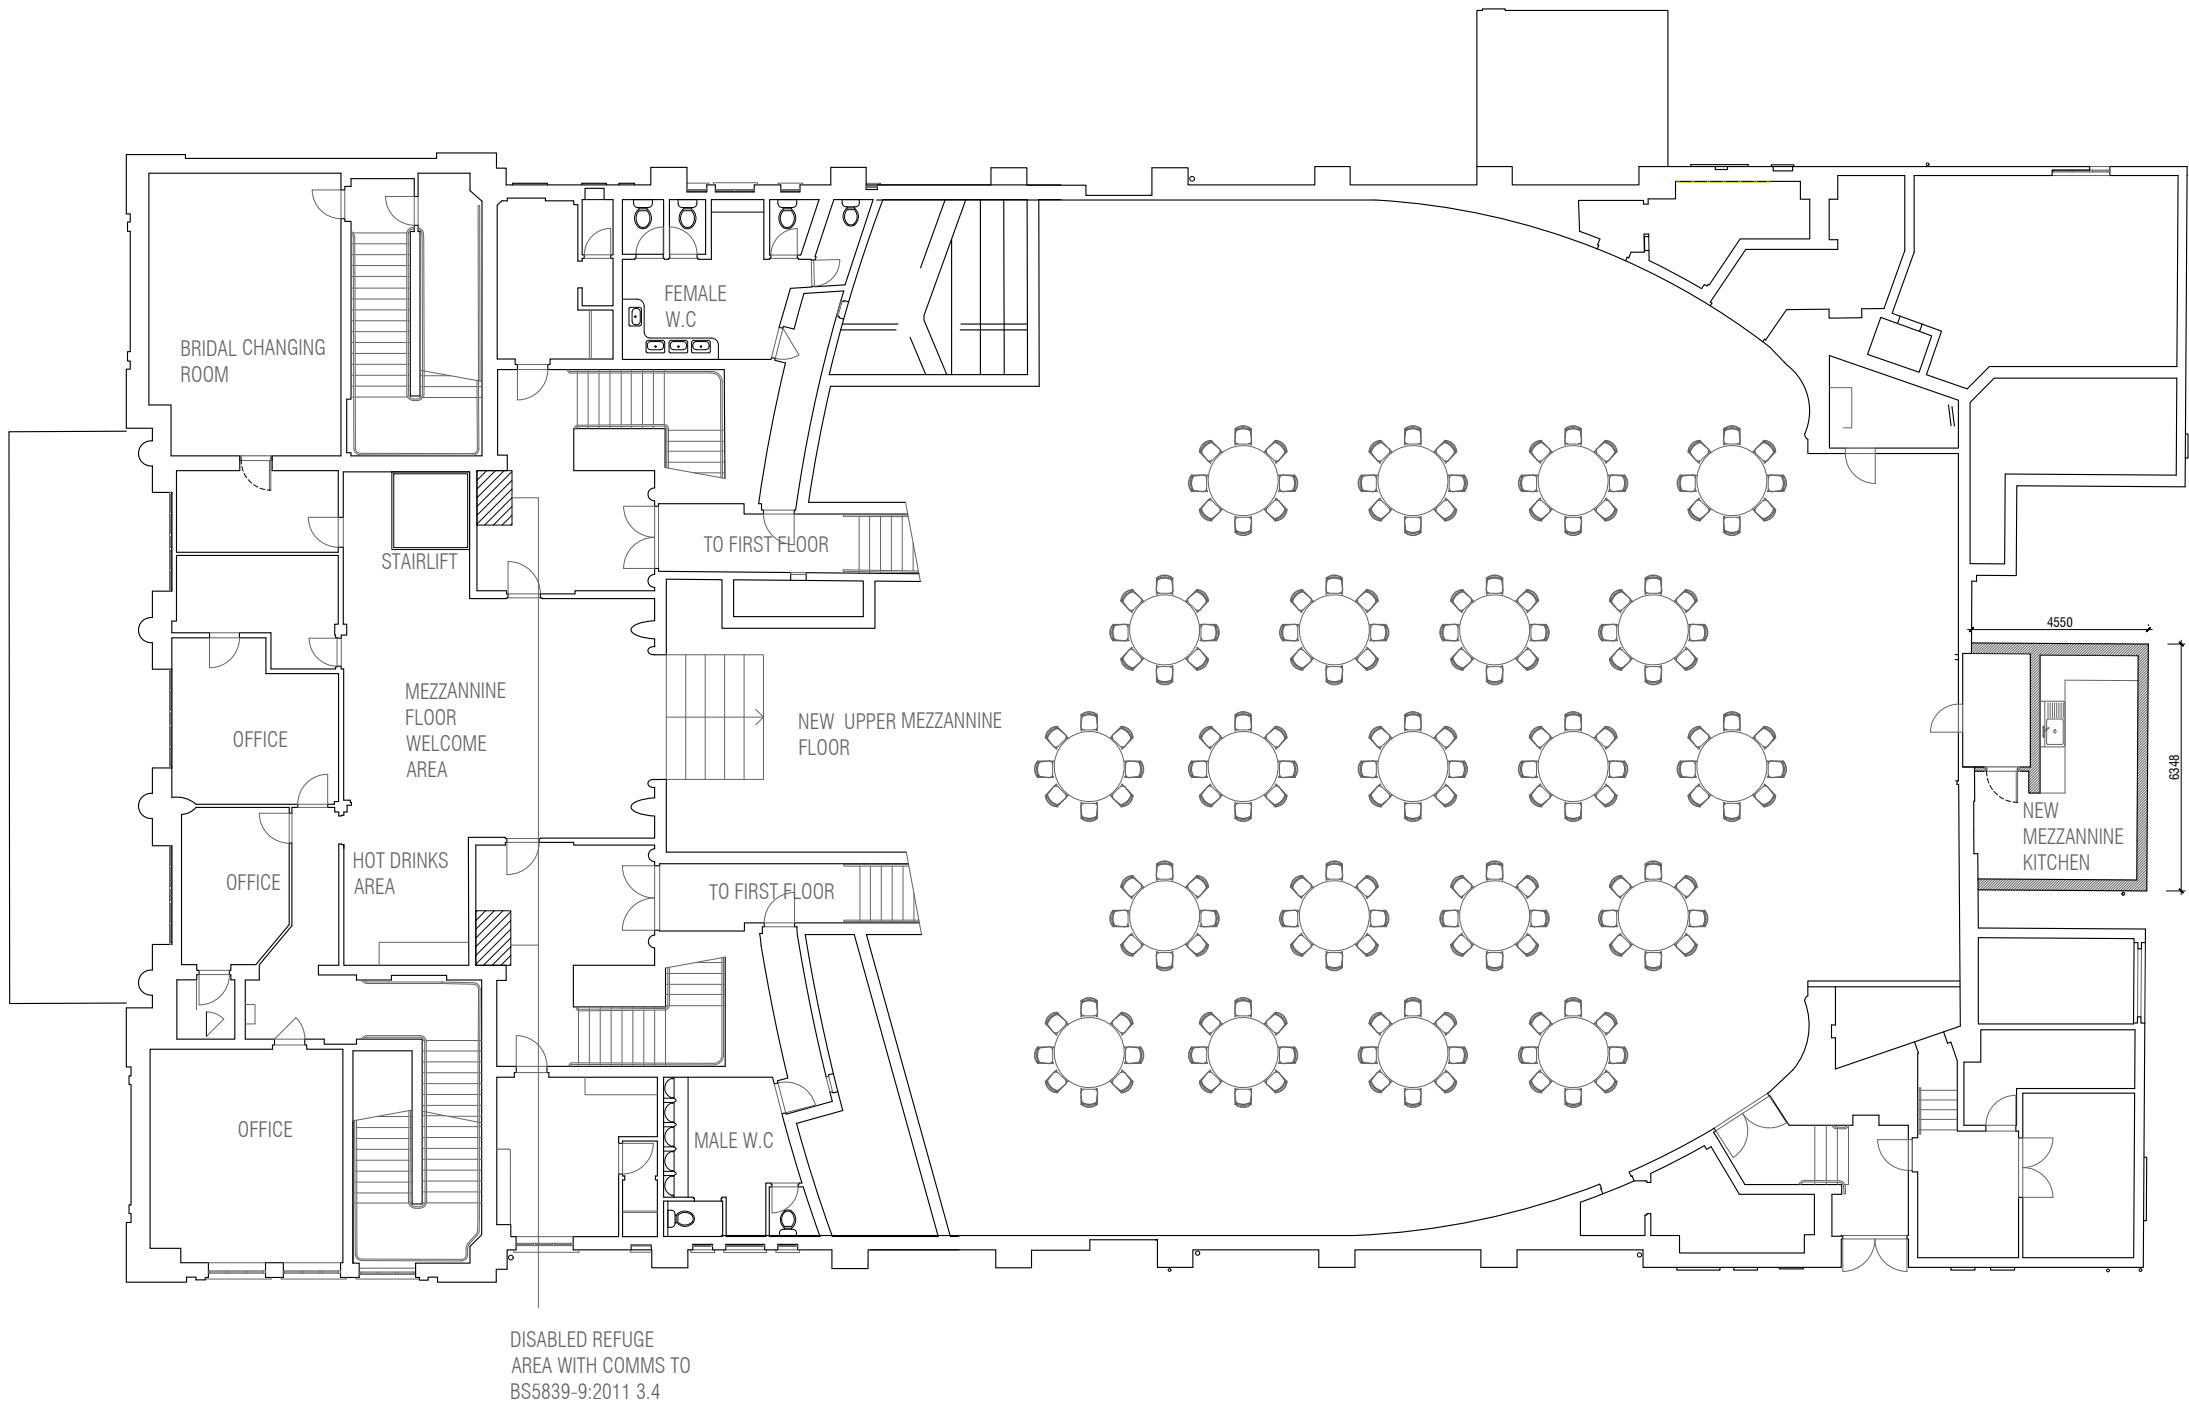

REVISION NO.	DATE	COMMENTS
A	18/06/2024	W.Cs & disabled refuge areas
B	21/08/2024	Stairlift added

CLIENT
468-480 Uxbridge Road, Hillingdon
UB4 0SD

SCALE
1:200 @ A3

DATE
May 2023

PROJECT
Proposed mezzanine rear extension and change of use from
Sui Generis (Bingo hall) to banqueting hall at
468-480 Uxbridge Road, Hillingdon
UB4 0SD

DRAWING TITLE
Proposed Mezzanine floor plan

PROJECT NO.
LOTUS/743/23

DRAWING NO.
PL-010B