


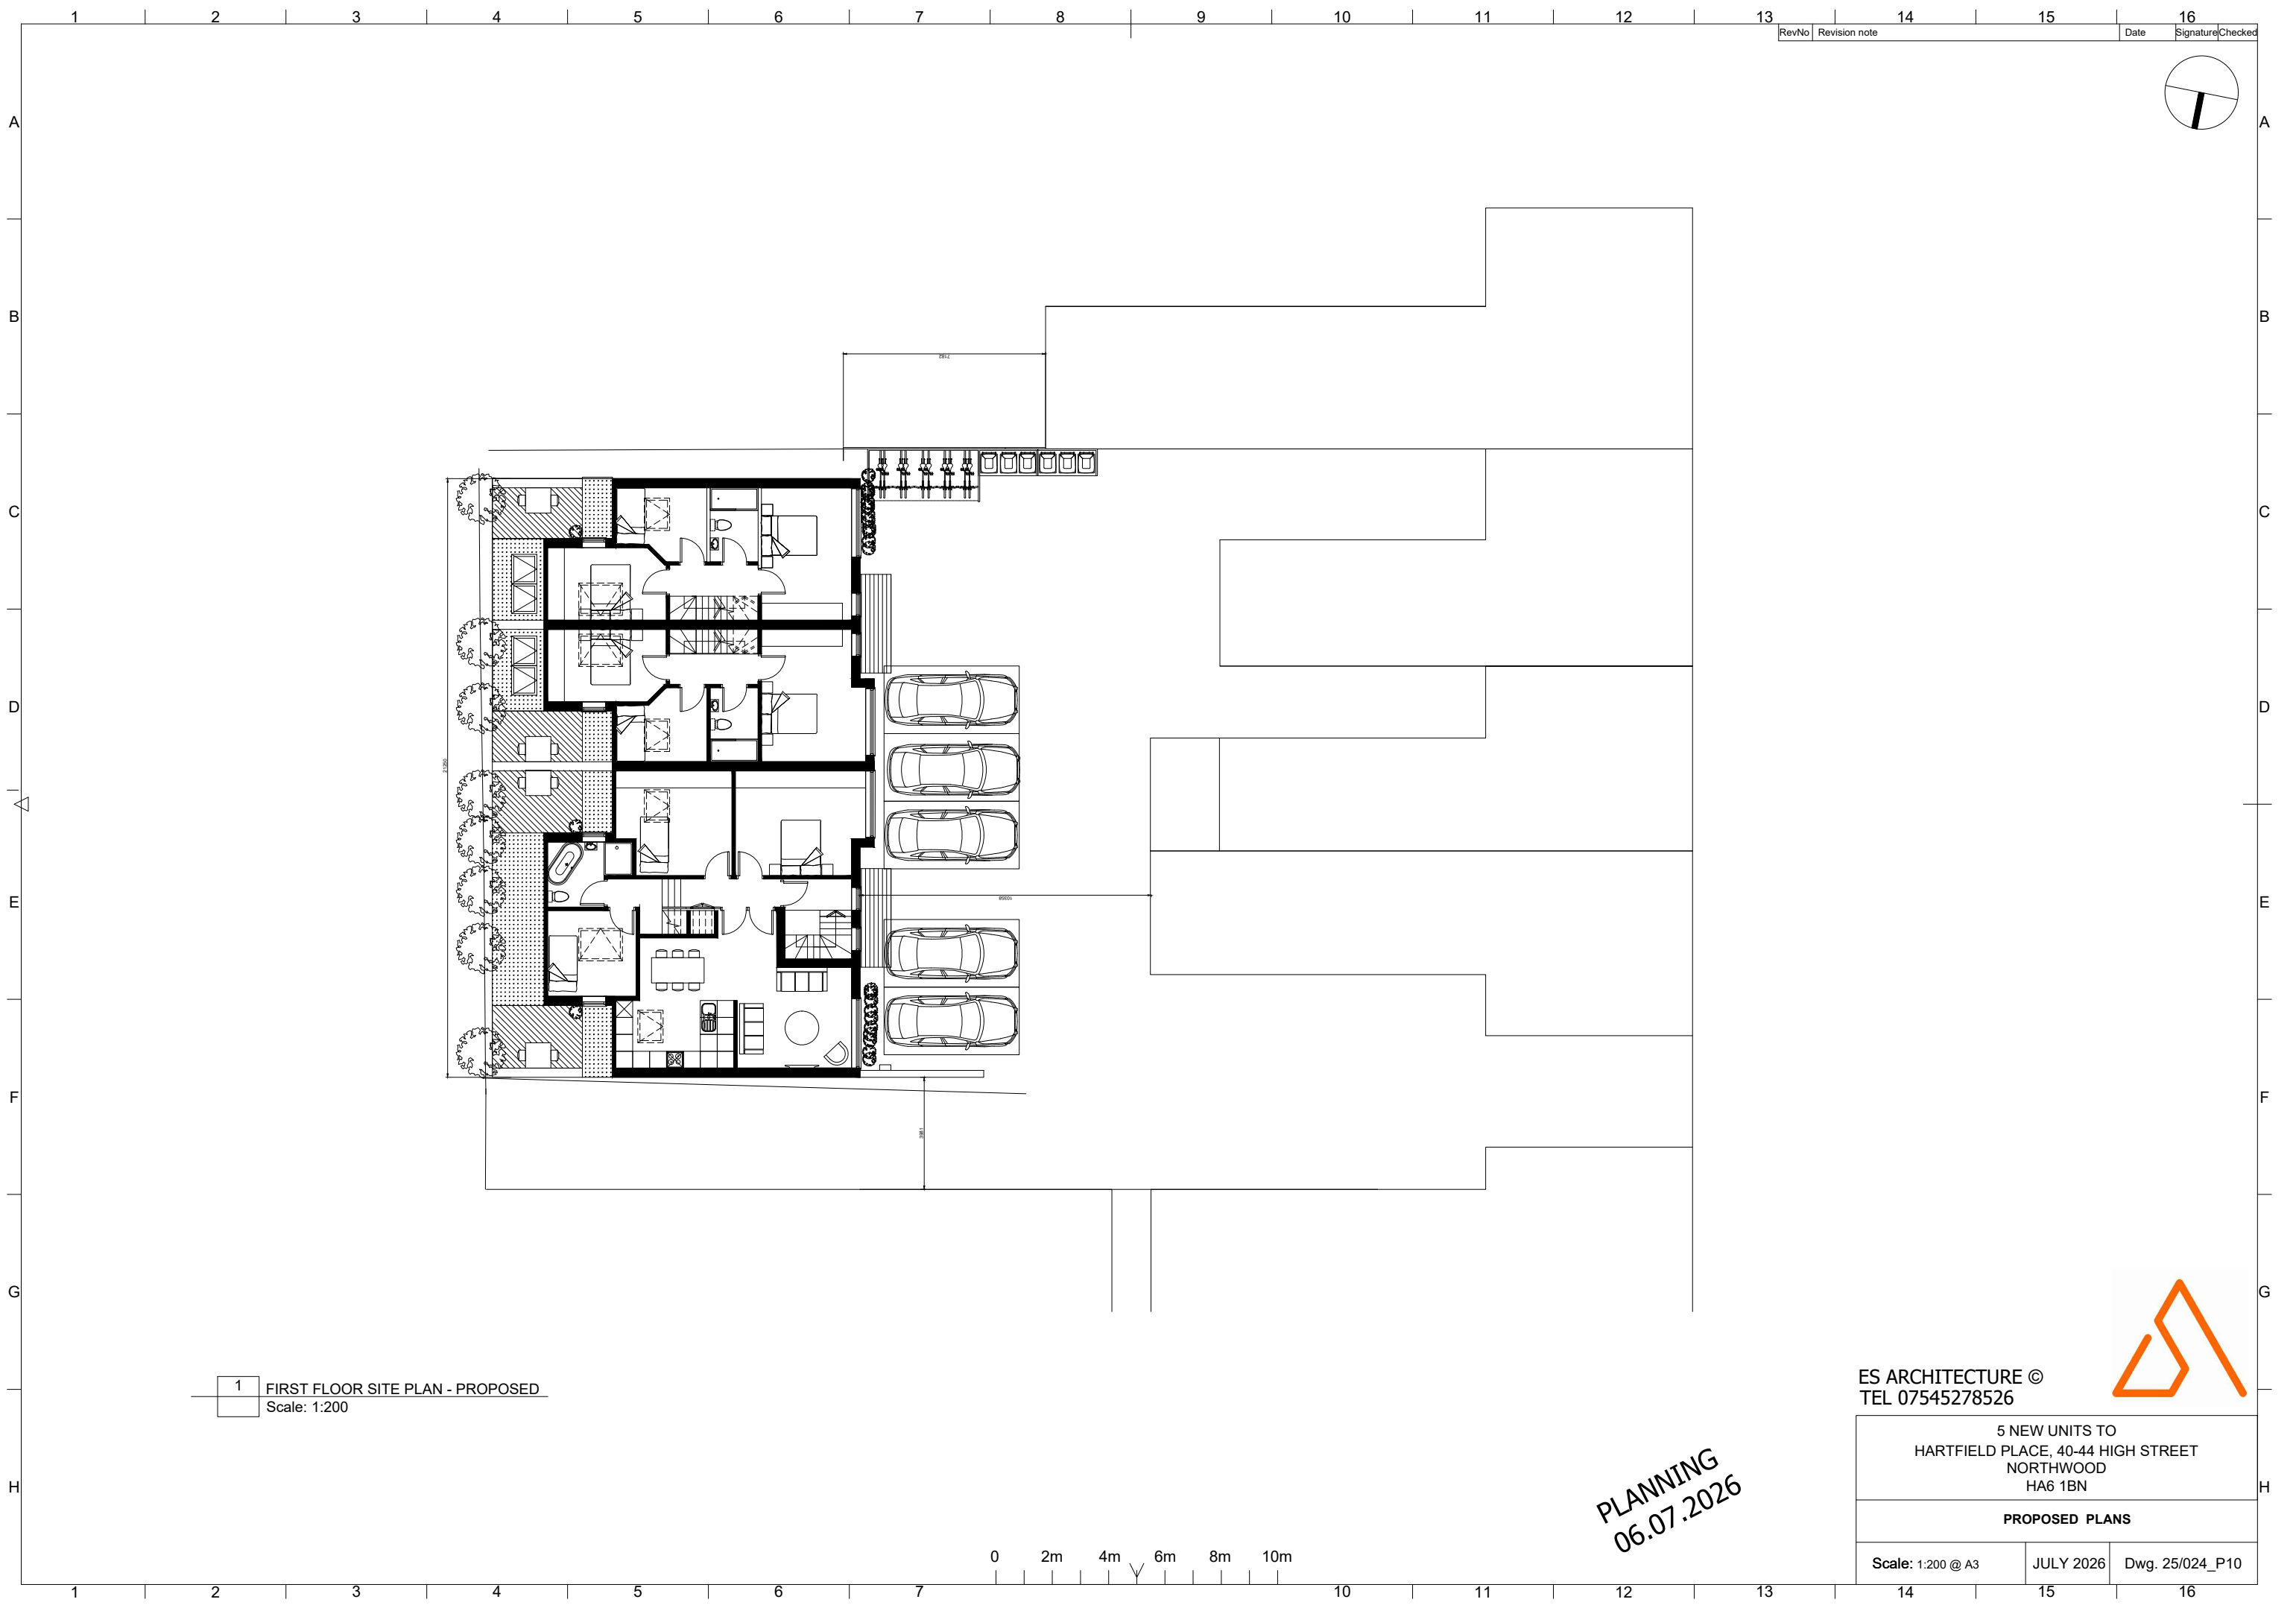

RevNo	Revision note	Date	Signature	Checked
-------	---------------	------	-----------	---------

1 FIRST FLOOR SITE PLAN - PROPOSED
Scale: 1:200

PLANNING
06.07.2026

ES ARCHITECTURE ©
TEL 07545278526



5 NEW UNITS TO
HARTFIELD PLACE, 40-44 HIGH STREET
NORTHWOOD
HA6 1BN

PROPOSED PLANS

Scale: 1:200 @ A3	JULY 2026	Dwg. 25/024_P10
-------------------	-----------	-----------------