


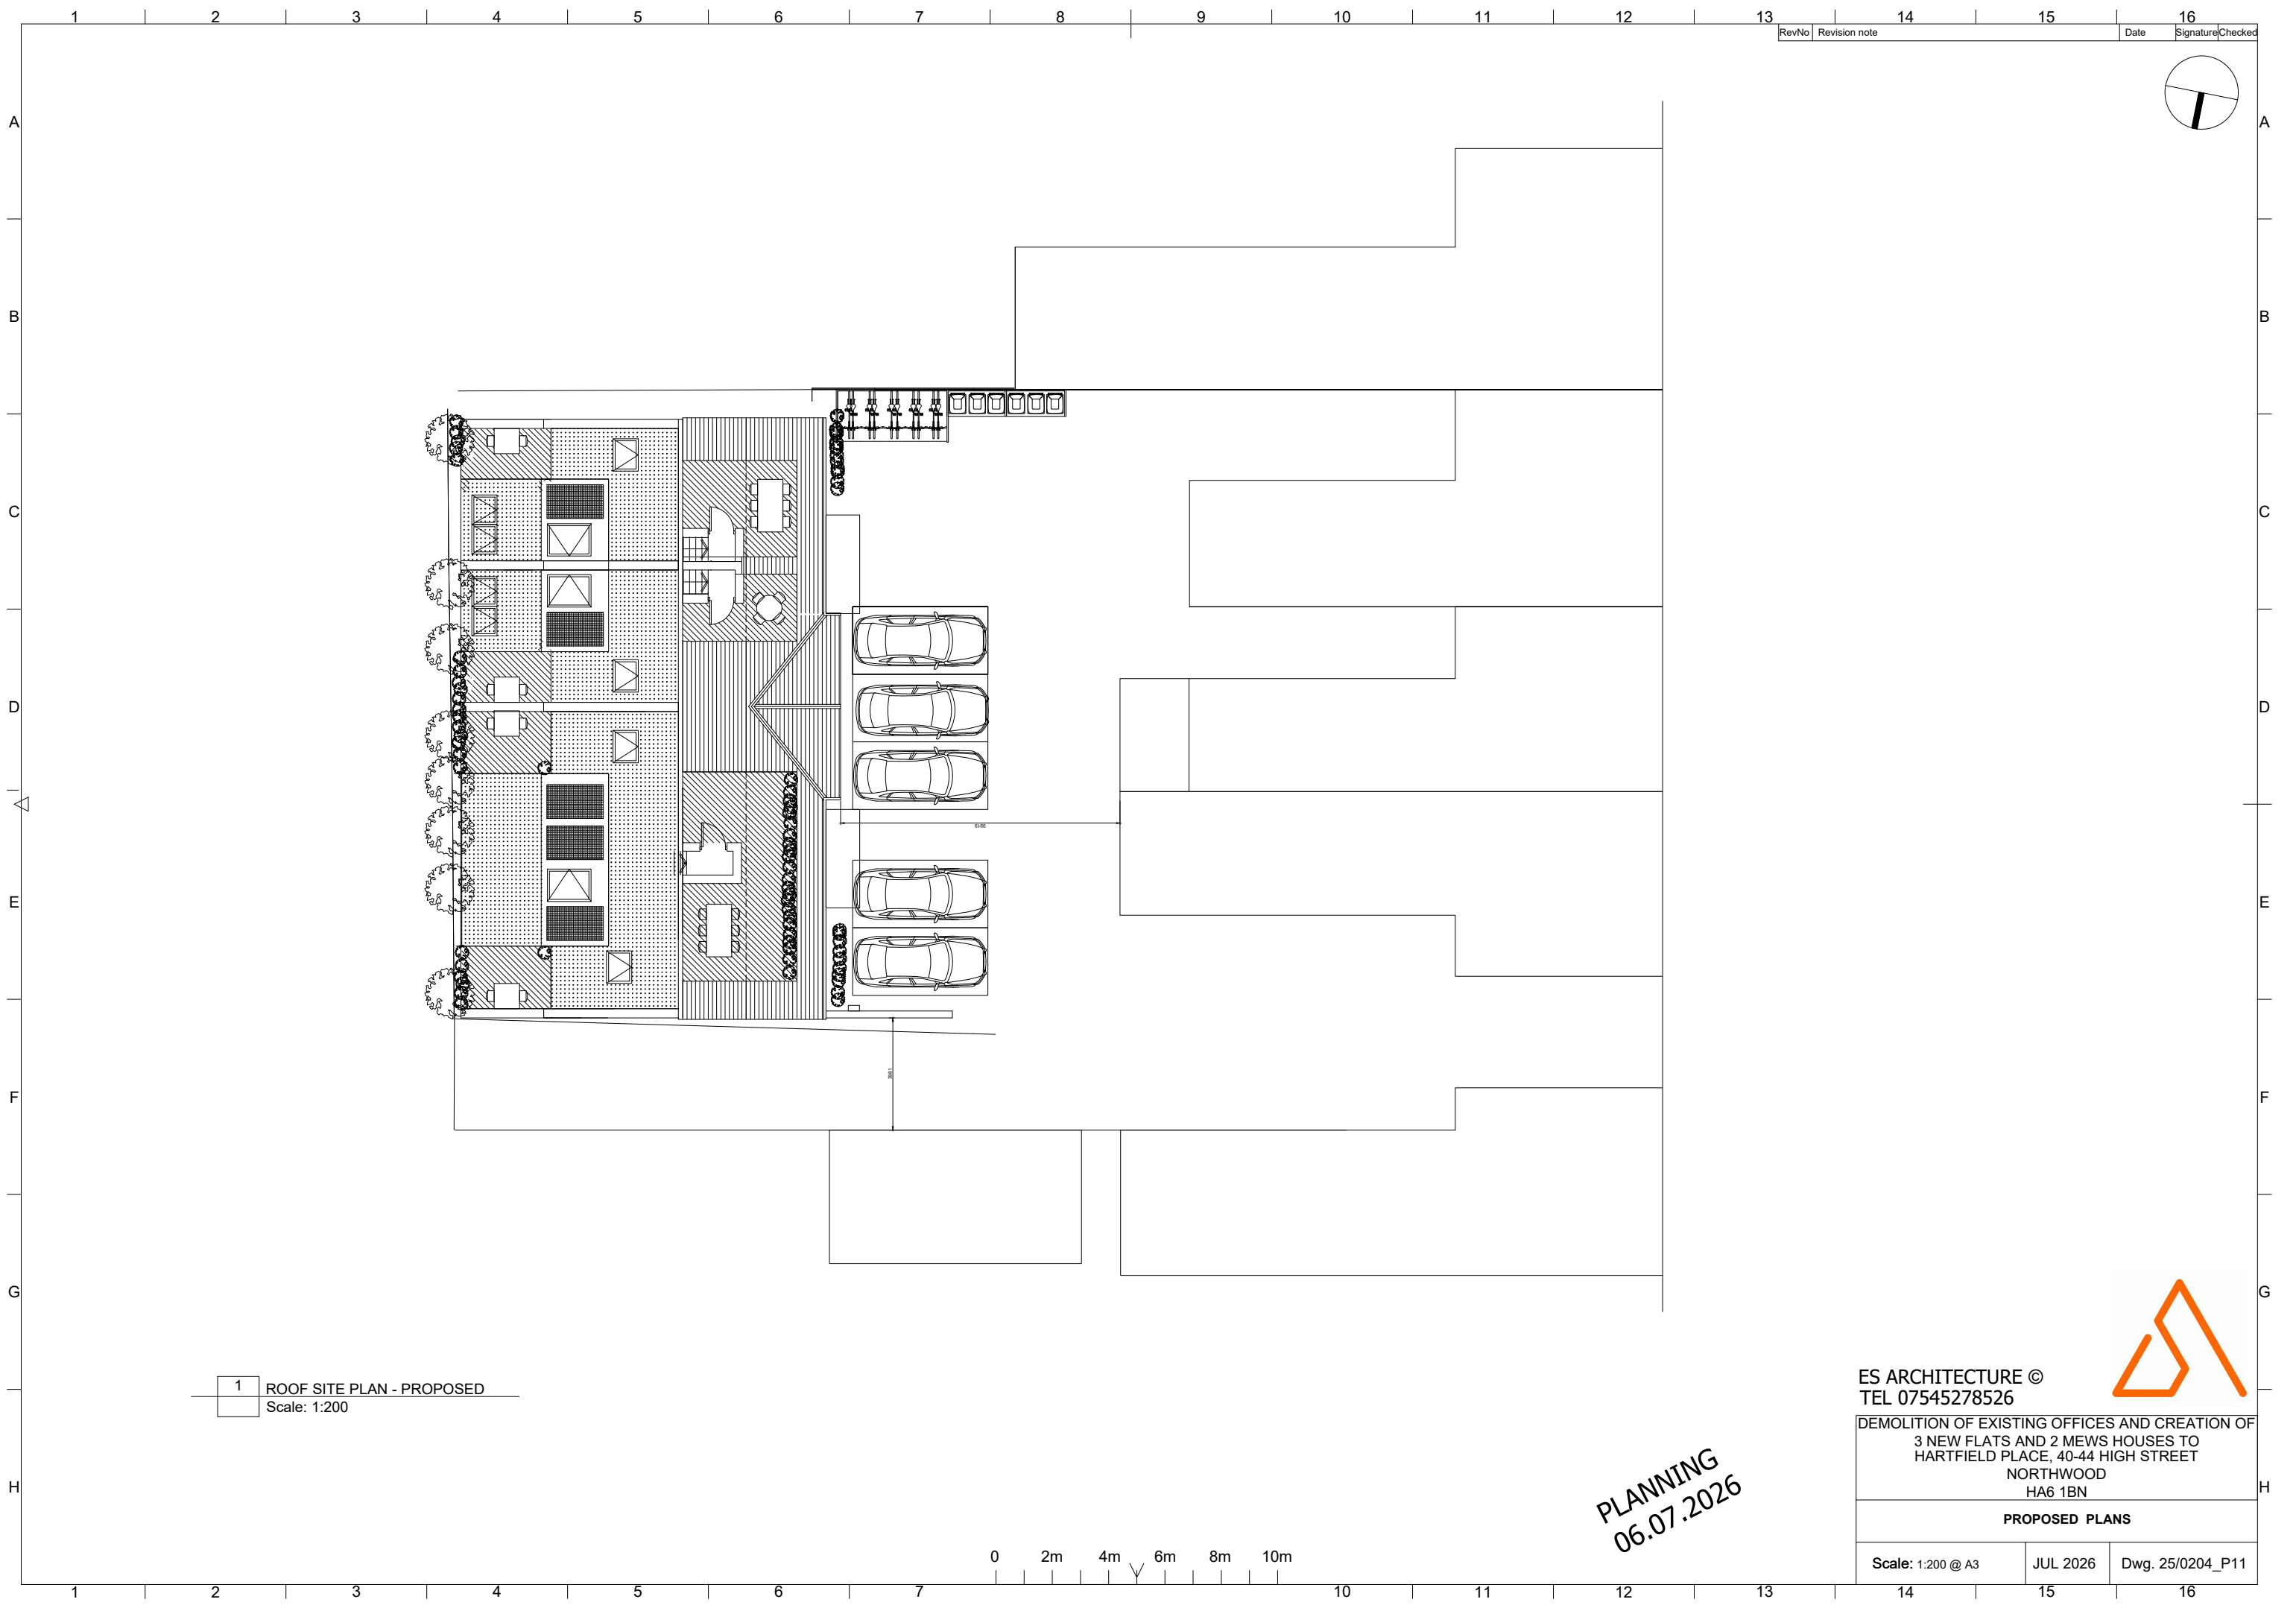

1 ROOF SITE PLAN - PROPOSED
Scale: 1:200

PLANNING
06.07.2026



ES ARCHITECTURE ©
TEL 07545278526

DEMOLITION OF EXISTING OFFICES AND CREATION OF
3 NEW FLATS AND 2 MEWS HOUSES TO
HARTFIELD PLACE, 40-44 HIGH STREET
NORTHWOOD
HA6 1BN

PROPOSED PLANS

Scale: 1:200 @ A3	JUL 2026	Dwg. 25/0204_P11
-------------------	----------	------------------