


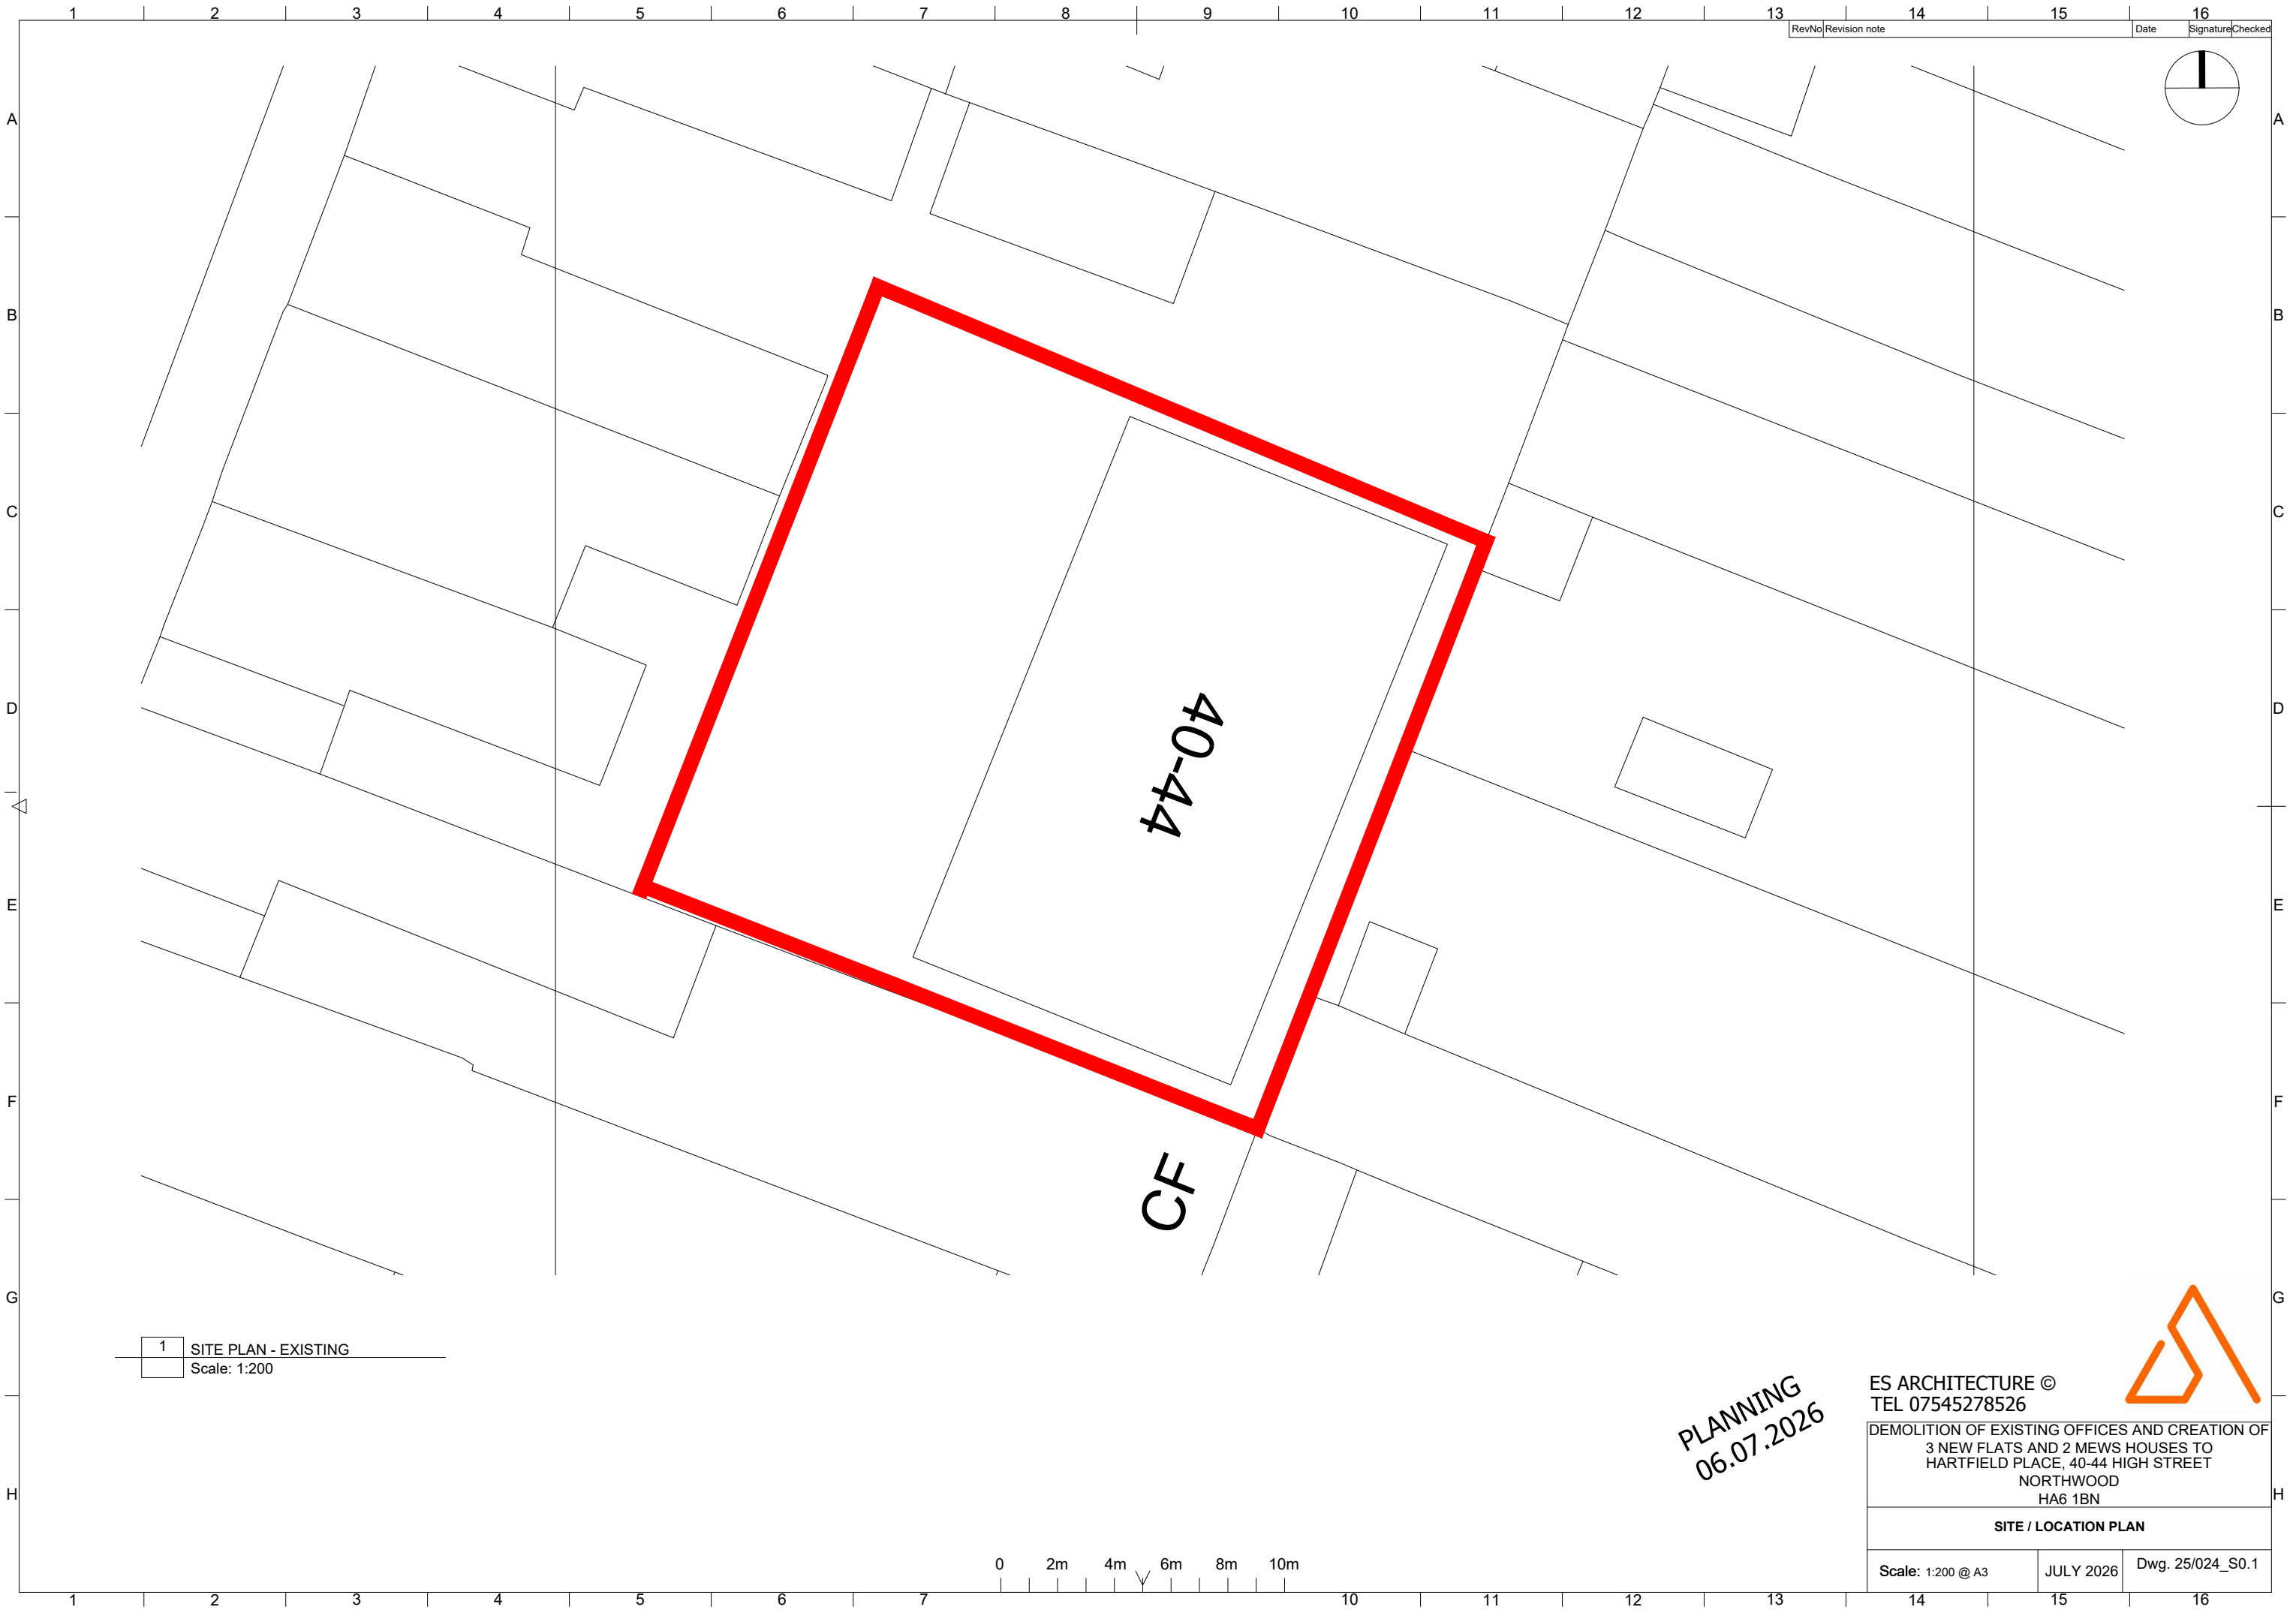

1 SITE PLAN - EXISTING
Scale: 1:200

PLANNING
06.07.2026

ES ARCHITECTURE ©
TEL 07545278526

DEMOLITION OF EXISTING OFFICES AND CREATION OF
3 NEW FLATS AND 2 MEWS HOUSES TO
HARTFIELD PLACE, 40-44 HIGH STREET
NORTHWOOD
HA6 1BN

SITE / LOCATION PLAN

Scale: 1:200 @ A3 JULY 2026 Dwg. 25/024_S0.1