




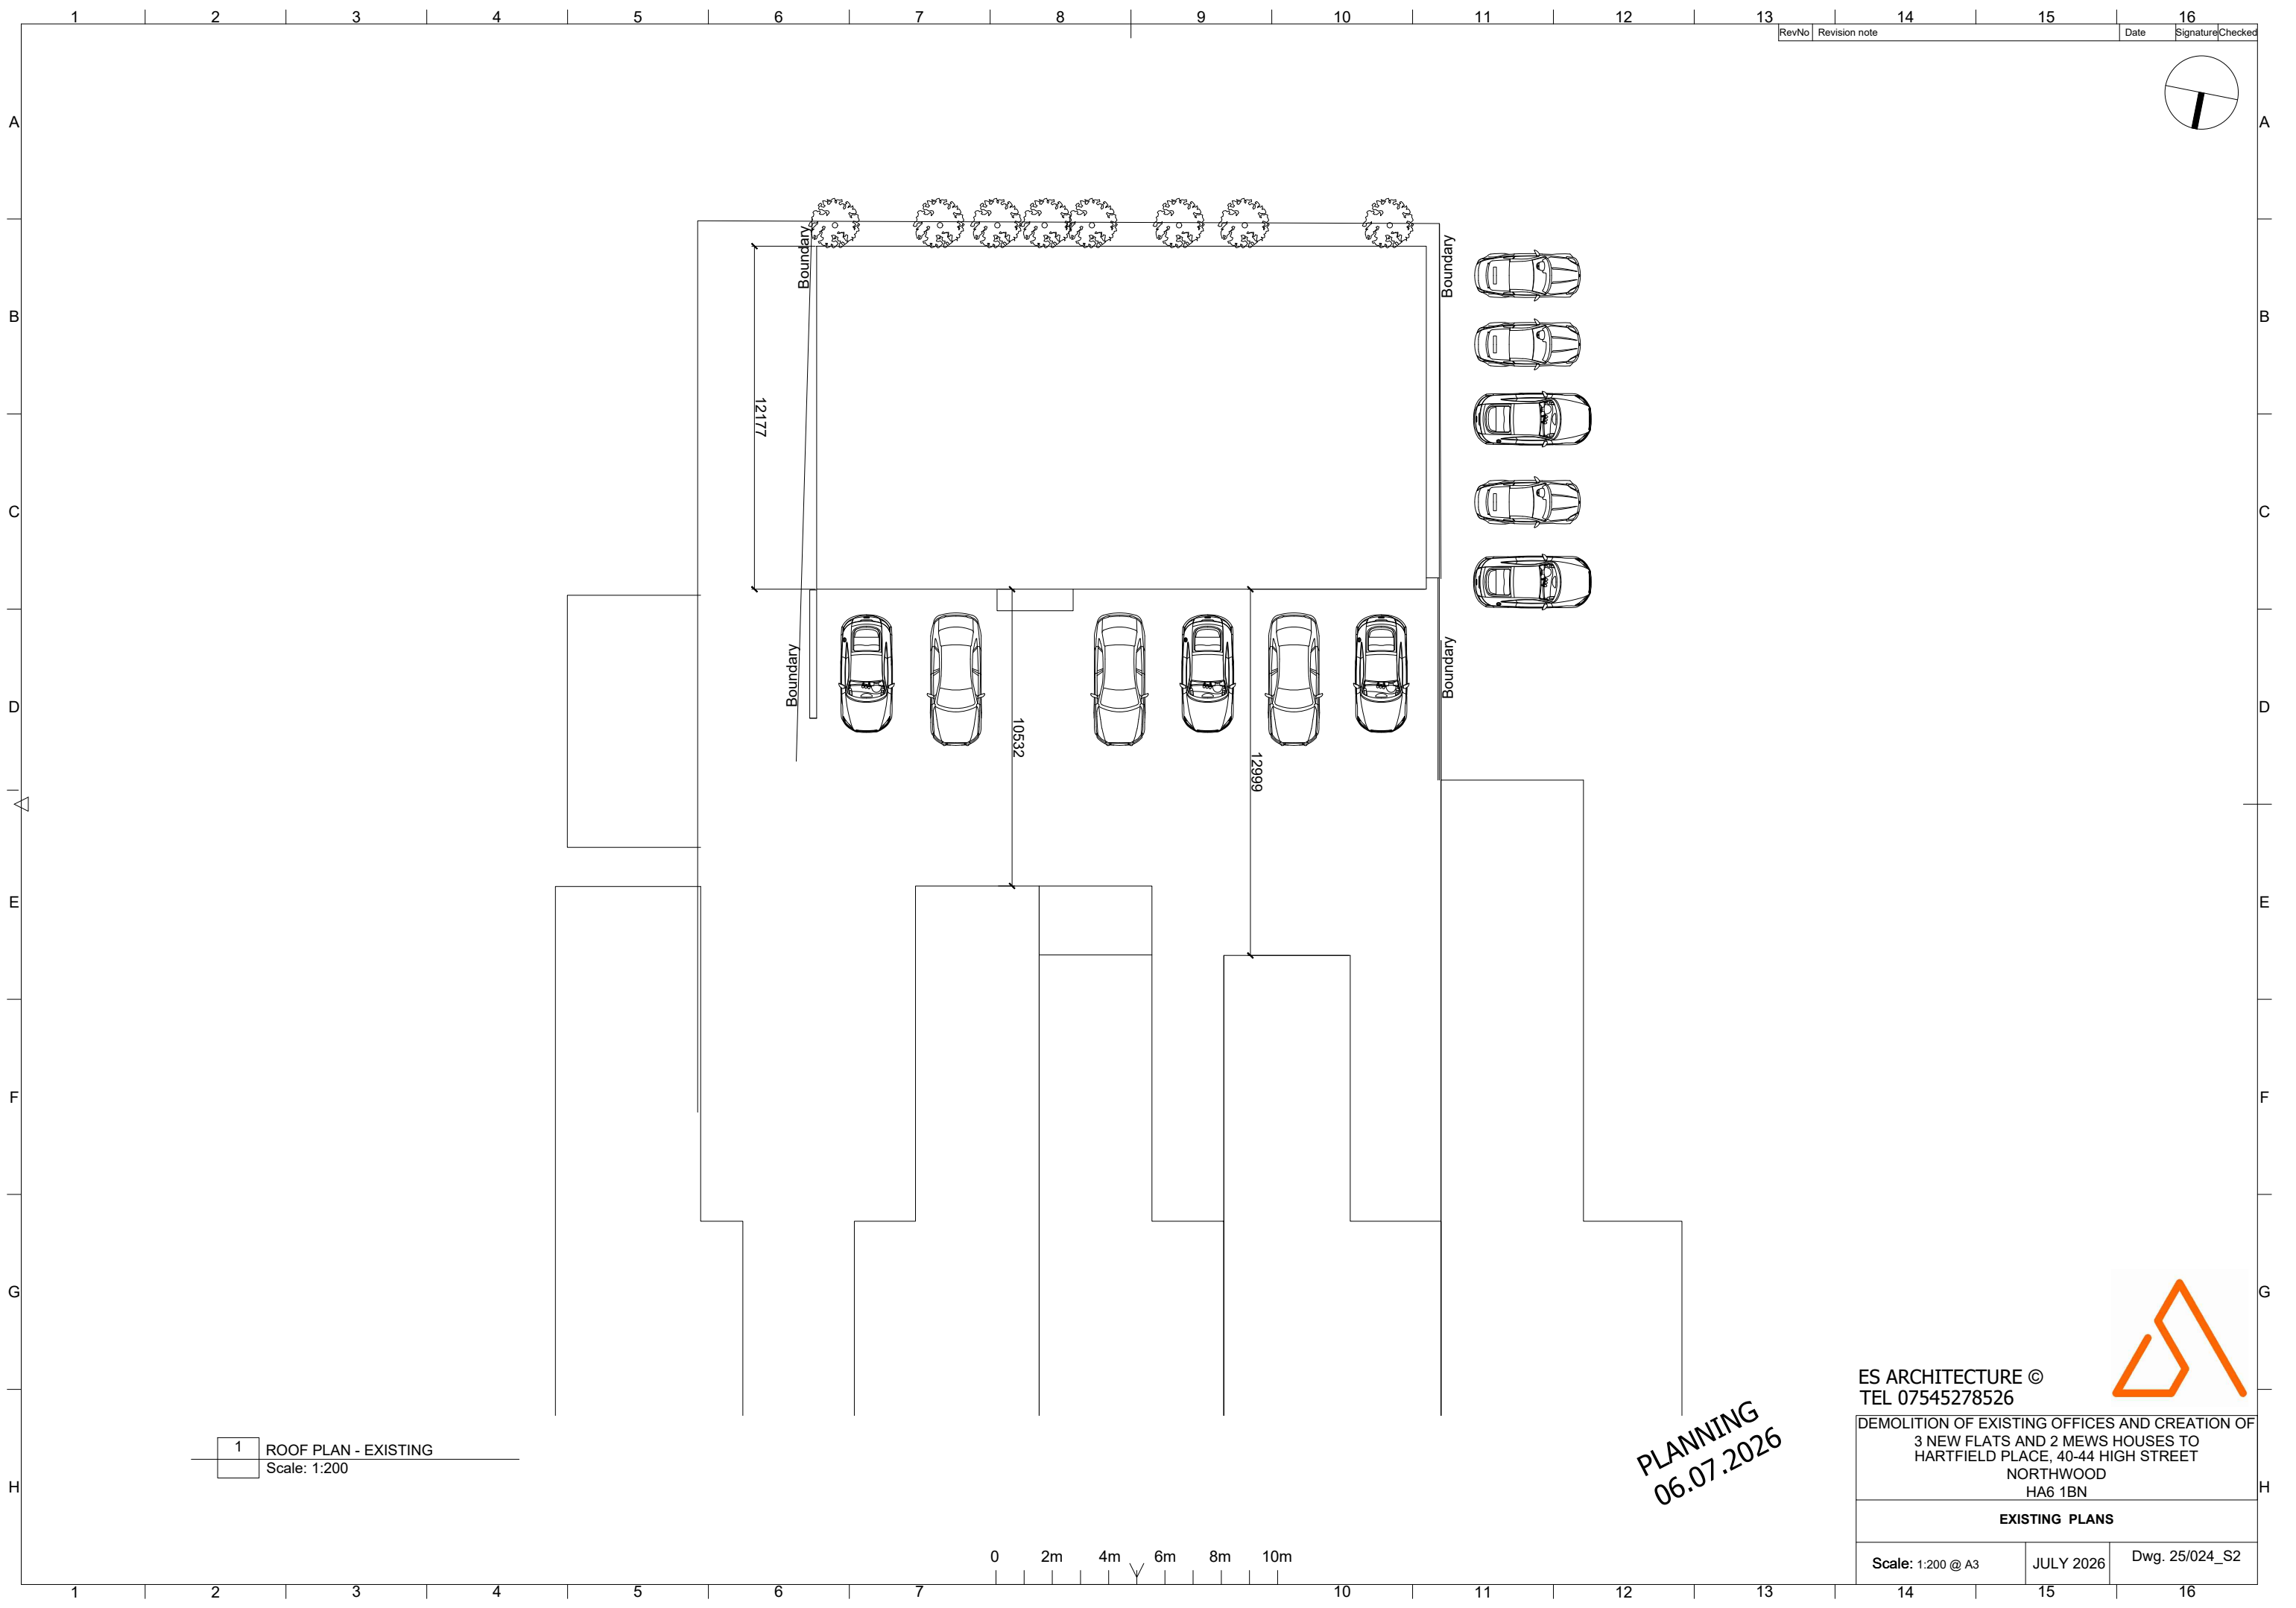

RevNo	Revision note	Date	Signature	Checked
-------	---------------	------	-----------	---------

 

1 ROOF PLAN - EXISTING
Scale: 1:200

 

PLANNING
06.07.2026

ES ARCHITECTURE ©
TEL 07545278526



DEMOLITION OF EXISTING OFFICES AND CREATION OF
3 NEW FLATS AND 2 MEWS HOUSES TO
HARTFIELD PLACE, 40-44 HIGH STREET
NORTHWOOD
HA6 1BN

EXISTING PLANS

Scale: 1:200 @ A3	JULY 2026	Dwg. 25/024_S2
-------------------	-----------	----------------