


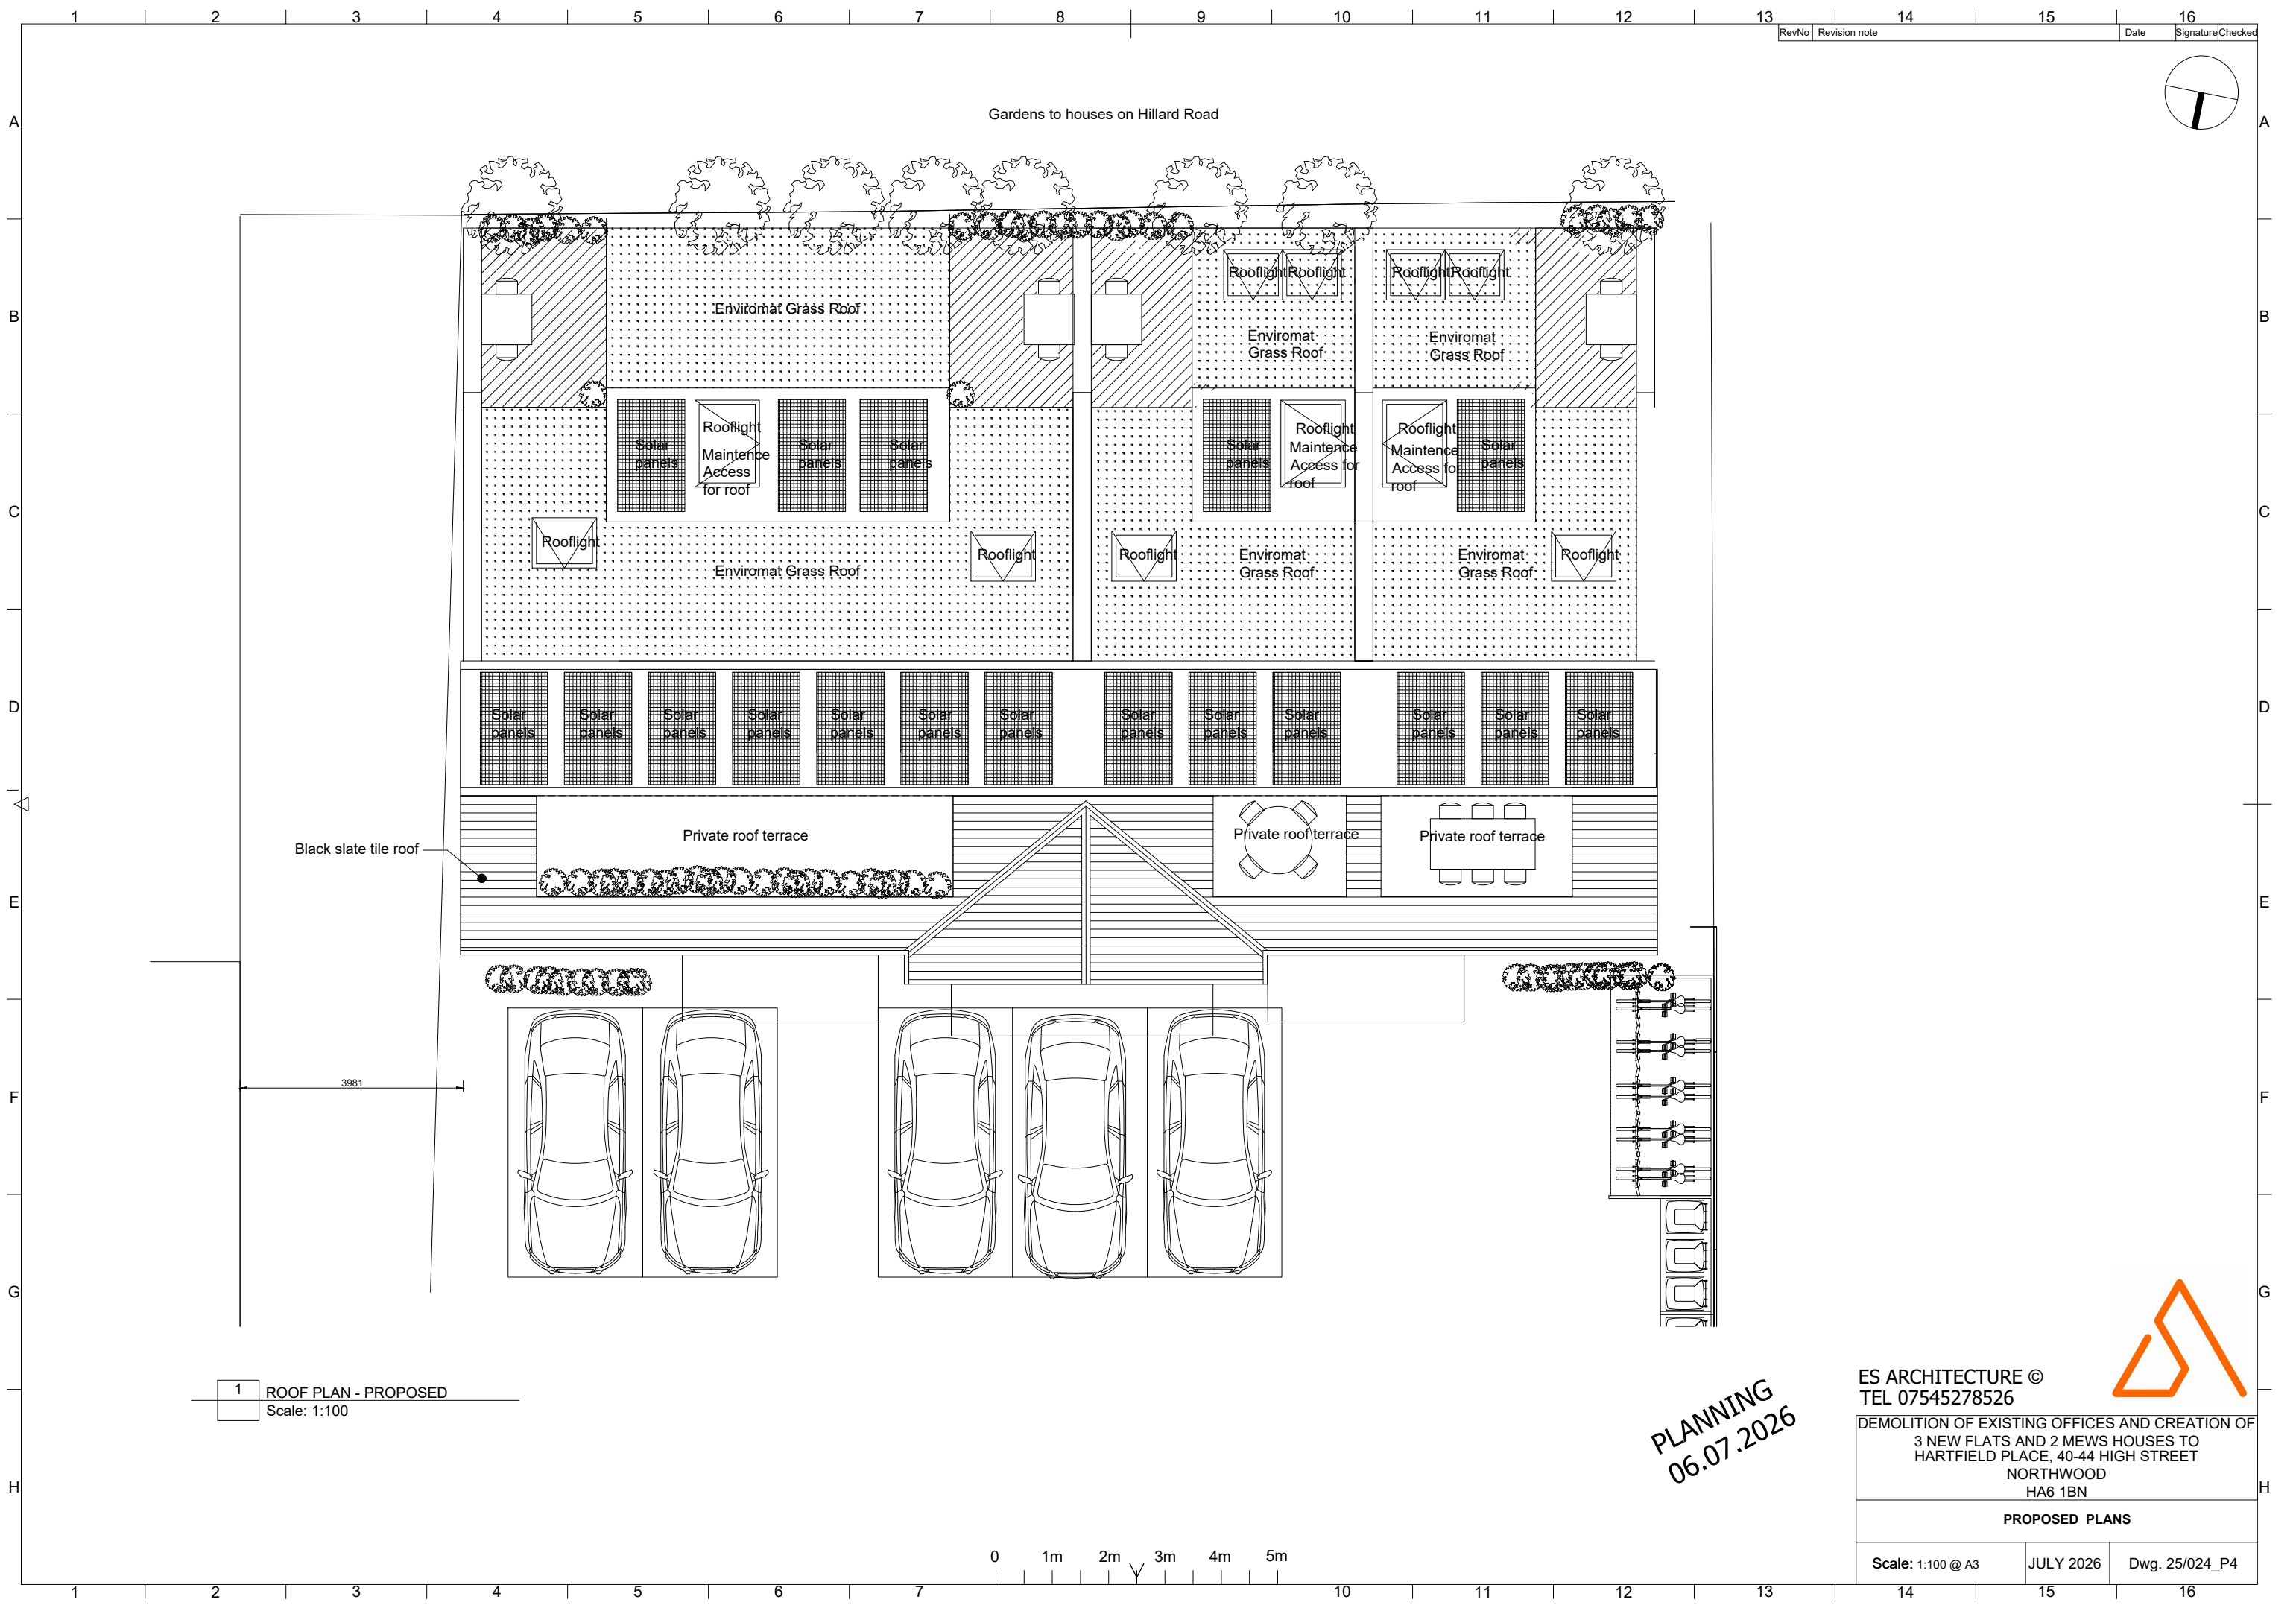

1 ROOF PLAN - PROPOSED
Scale: 1:100

PLANNING
06.07.2026

ES ARCHITECTURE ©
TEL 07545278526

DEMOLITION OF EXISTING OFFICES AND CREATION OF
3 NEW FLATS AND 2 MEWS HOUSES TO
HARTFIELD PLACE, 40-44 HIGH STREET
NORTHWOOD
HA6 1BN

PROPOSED PLANS

Scale: 1:100 @ A3	JULY 2026	Dwg. 25/024_P4
-------------------	-----------	----------------