




**NOTE**  
DO NOT SCALE DRAWINGS  
COPYRIGHT RESERVED  
ALL DIMENSIONS TO BE CONFIRMED ON SITE  
DISCREPANCIES TO BE VERIFIED PRIOR TO  
COMMENCEMENT OF WORKS

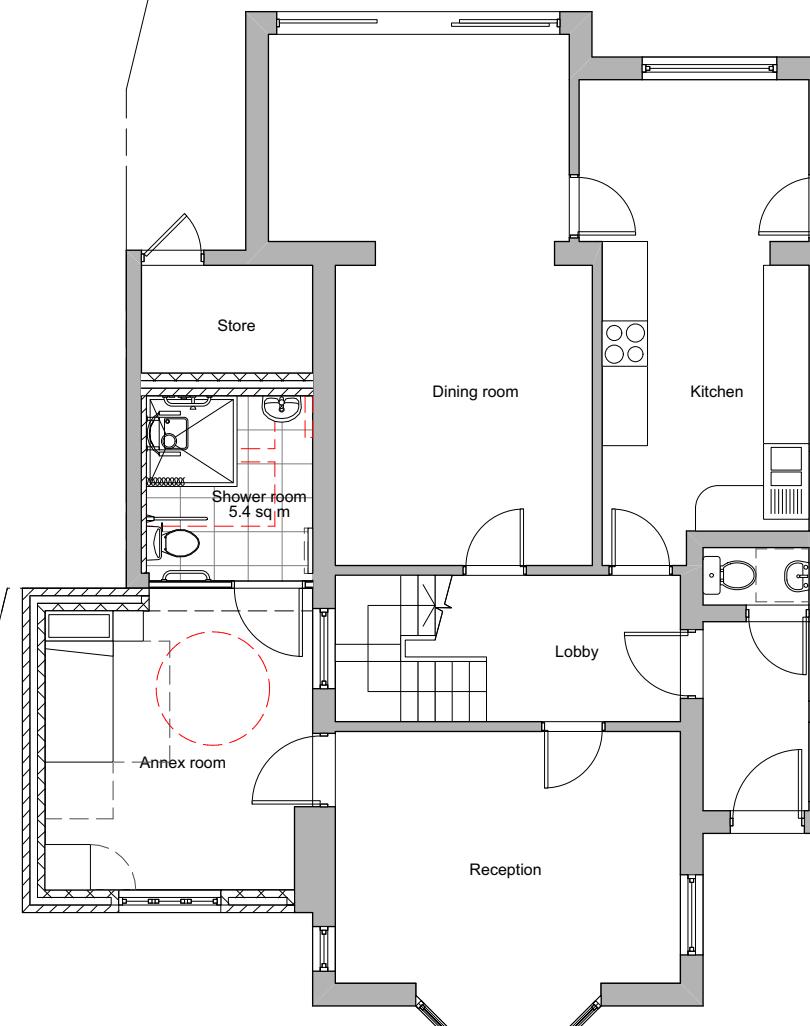

5 PROPOSED GROUND  
Scale: 1:100

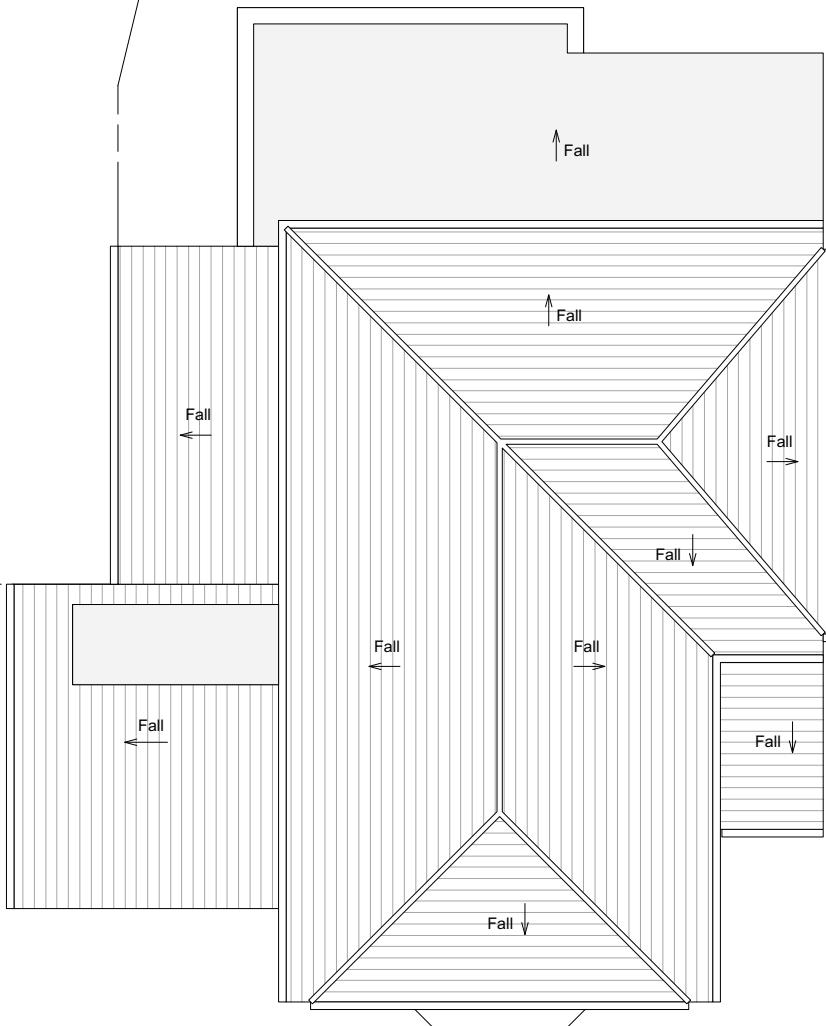

6 PROPOSED ROOF  
Scale: 1:100

 

A	17-06	Proposed floor plans revised	JC
Rev	Date	Comments	D/B Chk

## PLANNING

Scale: 1:100 @ A3

Drawn: JC Checked: Date: MAY 21

Client: Riz Mirza

33 Midcroft  
Ruislip  
HA4 8EP

## PROPOSED FLOOR PLANS

20008-PL13 A

**DAXAB LTD**

44 Kemp Court, Hartington Road, London SW8 2BJ  
info@daxab.co.uk 07766 883 993