

MICHAEL OAKES ARCHITECTS LTD.

Michael Oakes (Director) B.A. Hons Arch, Dipl. Arch, Registered Architect

REGISTERED ARCHITECTS, DESIGNERS + ILLUSTRATORS

Telephone: 01895 235089 - E-mail: michaeloakesarchitect@googlemail.com



View from Lawrence Drive.



Views from shared driveway.



No. 66
No. 64



Views from rear garden.



Address

64 Lawrence Drive,
Ickenham, UB10 8RW

Client

Magda / Marco

Date

Aug 2024

Drawing Title

Site Photos
Photos Taken on 15.07.24

Project no./ Stage/

0441- PLA-

Drawing no./ Revision

01_A

Revision notes:

A - First Issue

Drawn by: RA

MICHAEL OAKES ARCHITECTS LTD.



Michael Oakes (Director) B.A. Hons Arch, Dipl. Arch, Registered Architect

REGISTERED ARCHITECTS, DESIGNERS + ILLUSTRATORS

Telephone: 01895 235089 - E-mail: michaeloakesarchitect@googlemail.com



Site Location Plan

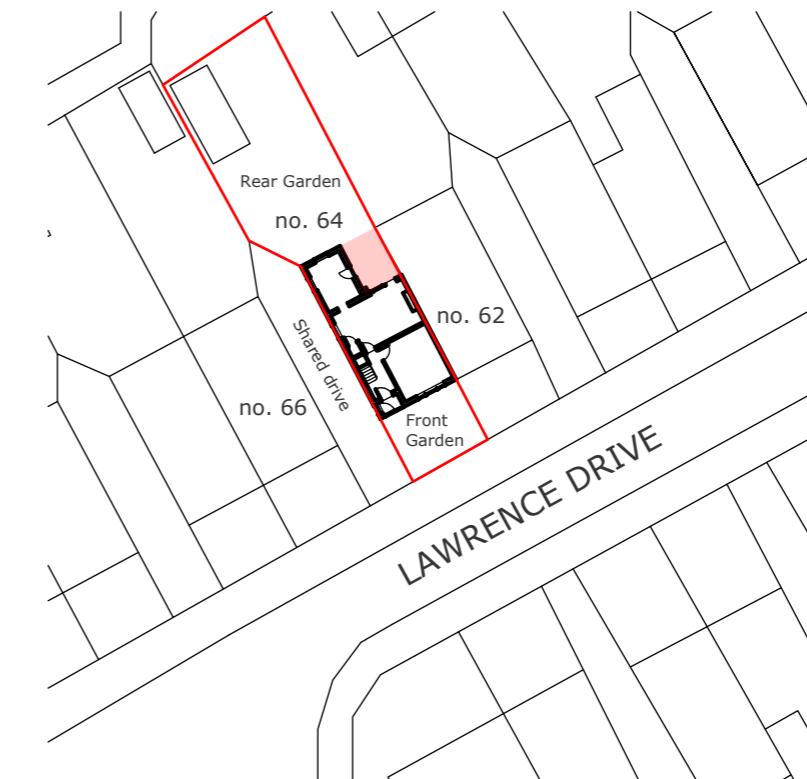 

Block Plan



Address

64 Lawrence Drive,
Ickenham, UB10 8RW

Client

Magda / Marco

Date

Aug 2024

Drawing Title

Location + Block Plan

Project no./ Stage/

0441- PLA-

Drawing no./ Revision

02_A

Revision notes:

A - First Issue


Drawn by: RA

MICHAEL OAKES ARCHITECTS LTD.


Michael Oakes (Director) B.A. Hons Arch, Dipl. Arch, Registered Architect

REGISTERED ARCHITECTS, DESIGNERS + ILLUSTRATORS


Telephone: 01895 235089 - E-mail: michaeloakesarchitect@googlemail.com

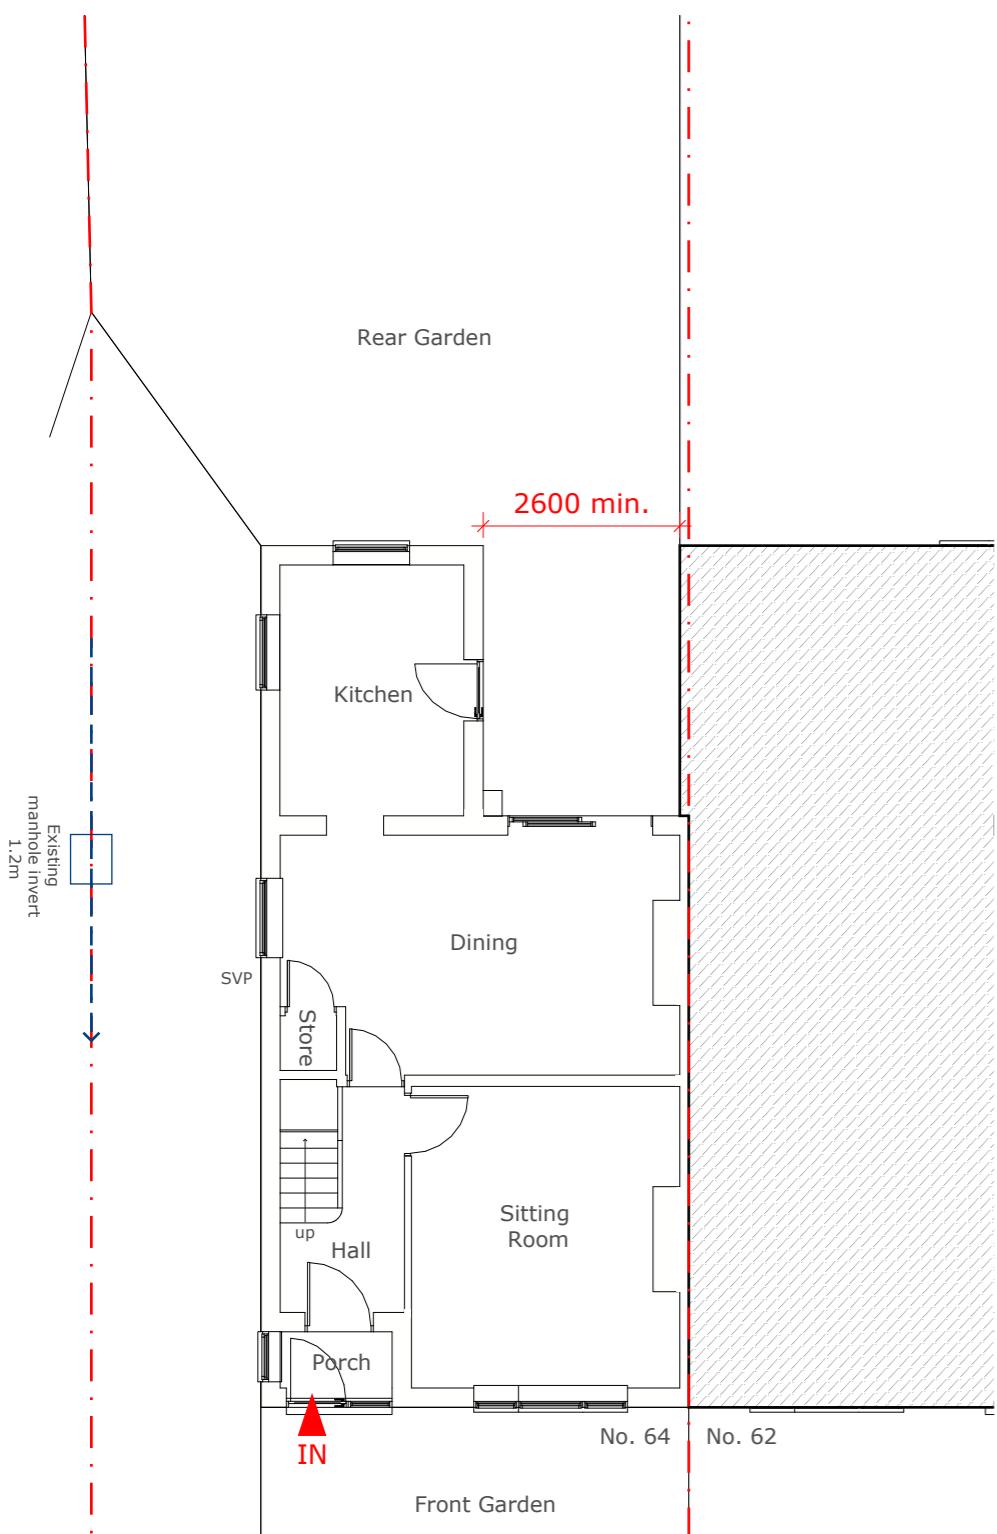

Ground Floor Plan

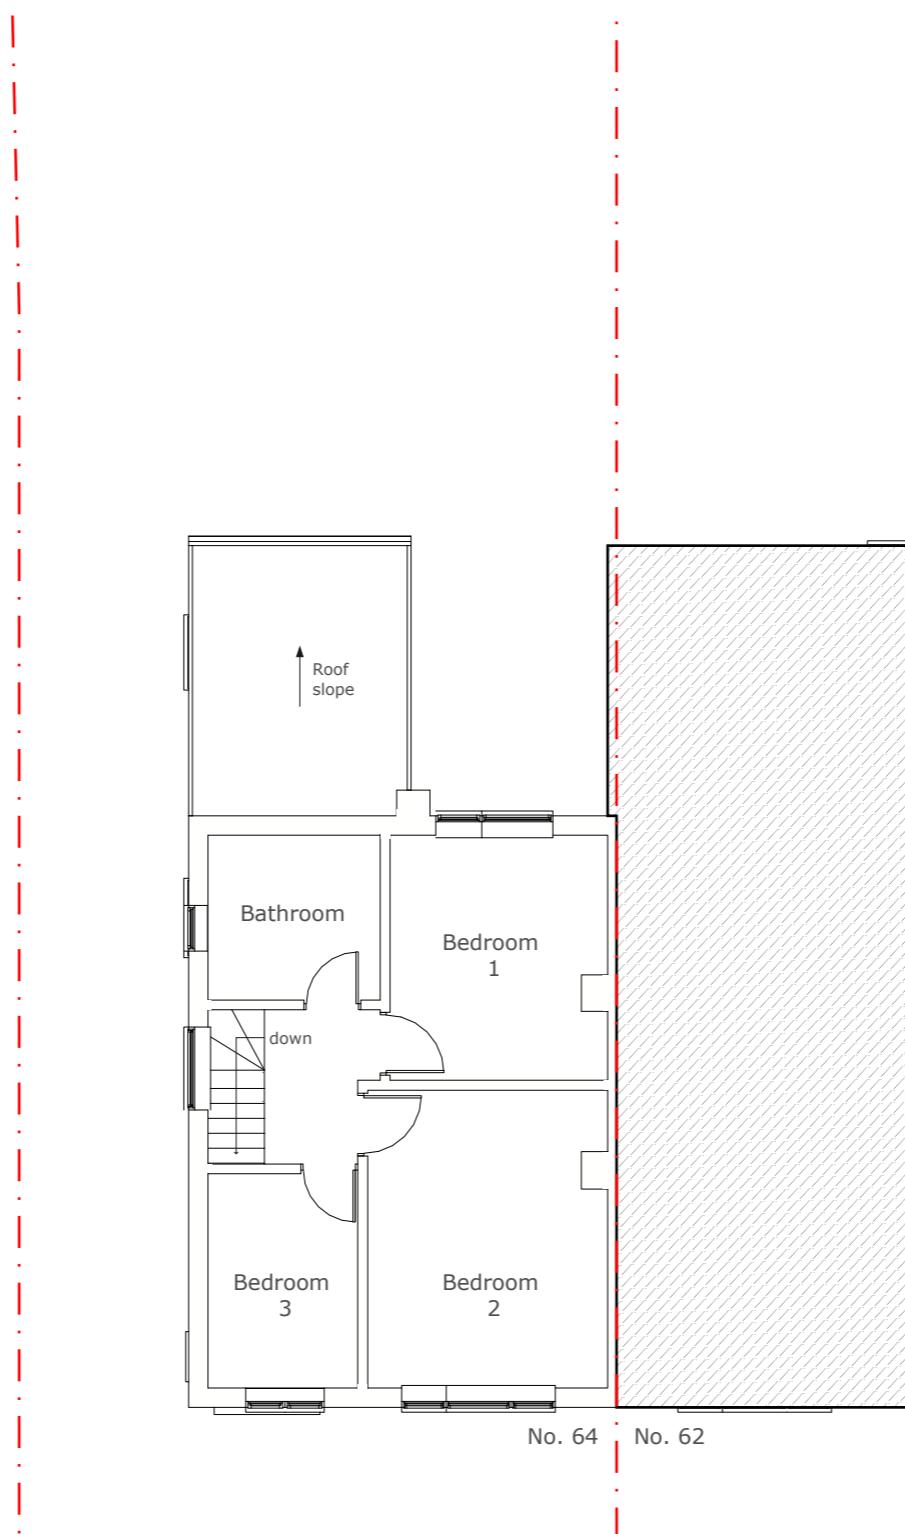

First Floor Plan

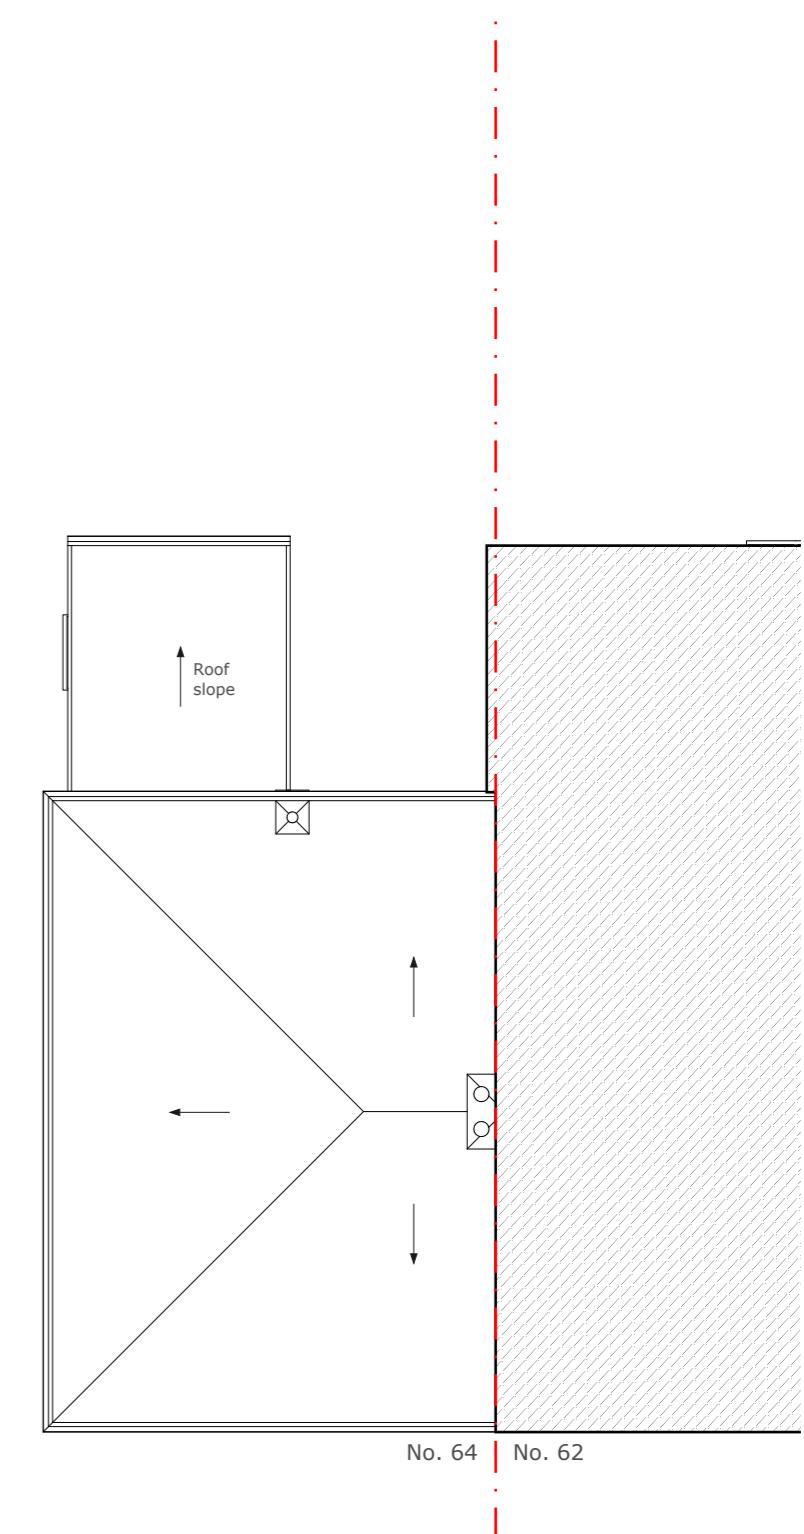

Roof Plan

Address

64 Lawrence Drive,
Ickenham, UB10 8RW

Client

Magda / Marco

Date

Aug 2024

Drawing Title

As Existing
Floor Plans

Project no./ Stage/

0441- PLA-

Revision notes:

A - First Issue

Drawing no./ Revision

03_A

Drawn by: RA



1:100 @ A3


0 1 2 3 4 5 10m

MICHAEL OAKES ARCHITECTS LTD.


Michael Oakes (Director) B.A. Hons Arch, Dipl. Arch, Registered Architect

REGISTERED ARCHITECTS, DESIGNERS + ILLUSTRATORS

Telephone: 01895 235089 - E-mail: michaeloakesarchitect@googlemail.com

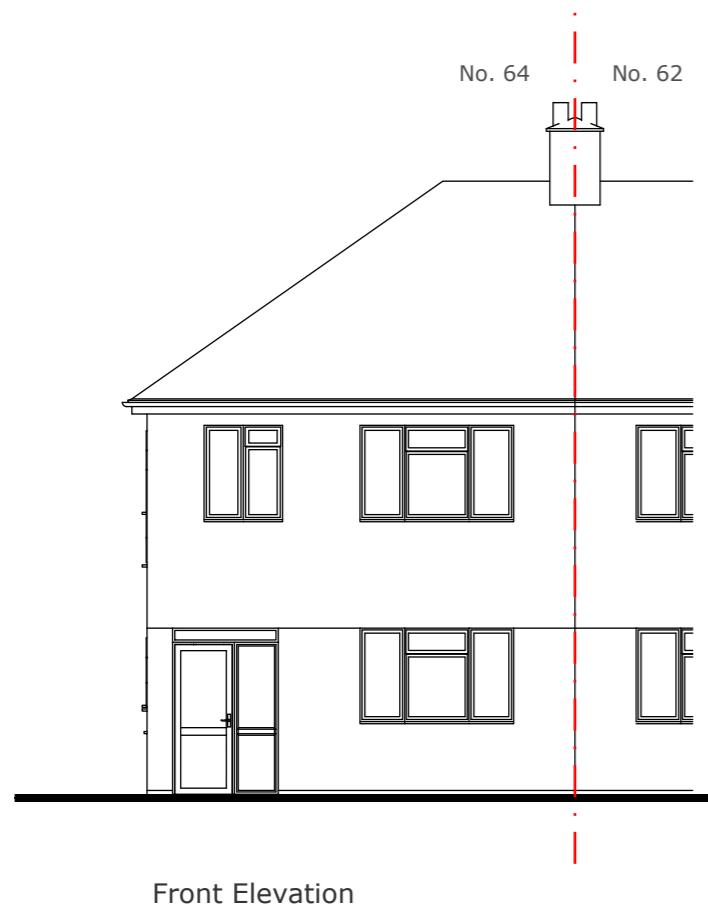


Front Elevation

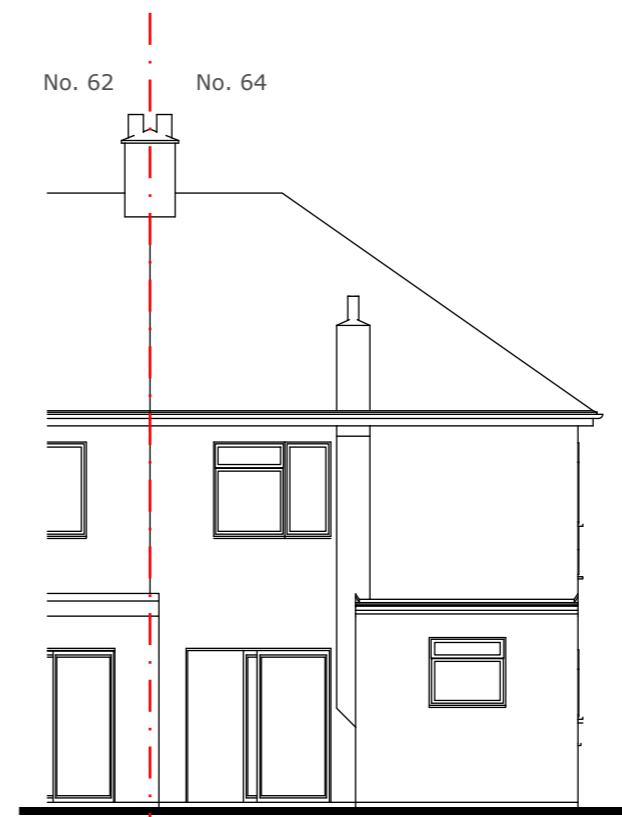

Rear Elevation



Side Elevation

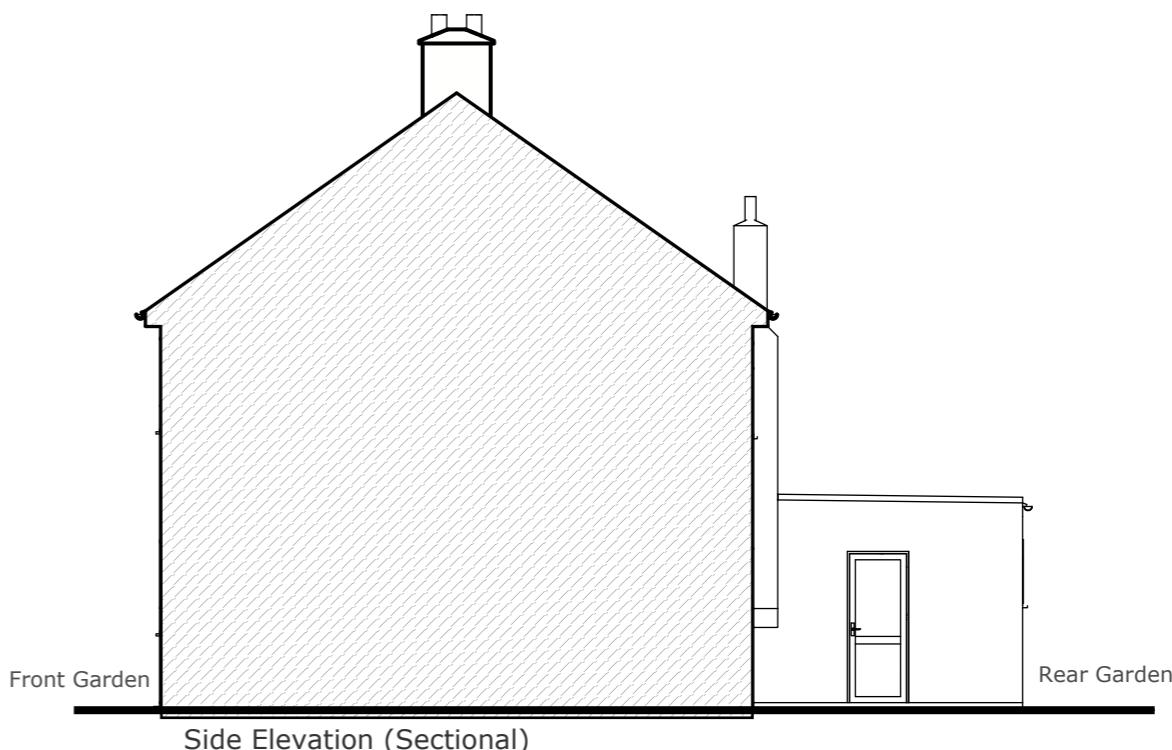

Side Elevation (Sectional)

Address

64 Lawrence Drive,
Ickenham, UB10 8RW

Client

Magda / Marco

Date

Aug 2024

1:100 @ A3

0 1 2 3 4 5 10m

Drawing Title

As Existing
Elevations

Project no./ Stage/

0441- PLA-

Revision notes:

A - First Issue

Drawing no./ Revision

04_A


Drawn by: RA

MICHAEL OAKES ARCHITECTS LTD.

Michael Oakes (Director) B.A. Hons Arch, Dipl. Arch, Registered Architect

REGISTERED ARCHITECTS, DESIGNERS + ILLUSTRATORS

Telephone: 01895 235089 - E-mail: michaeloakesarchitect@googlemail.com

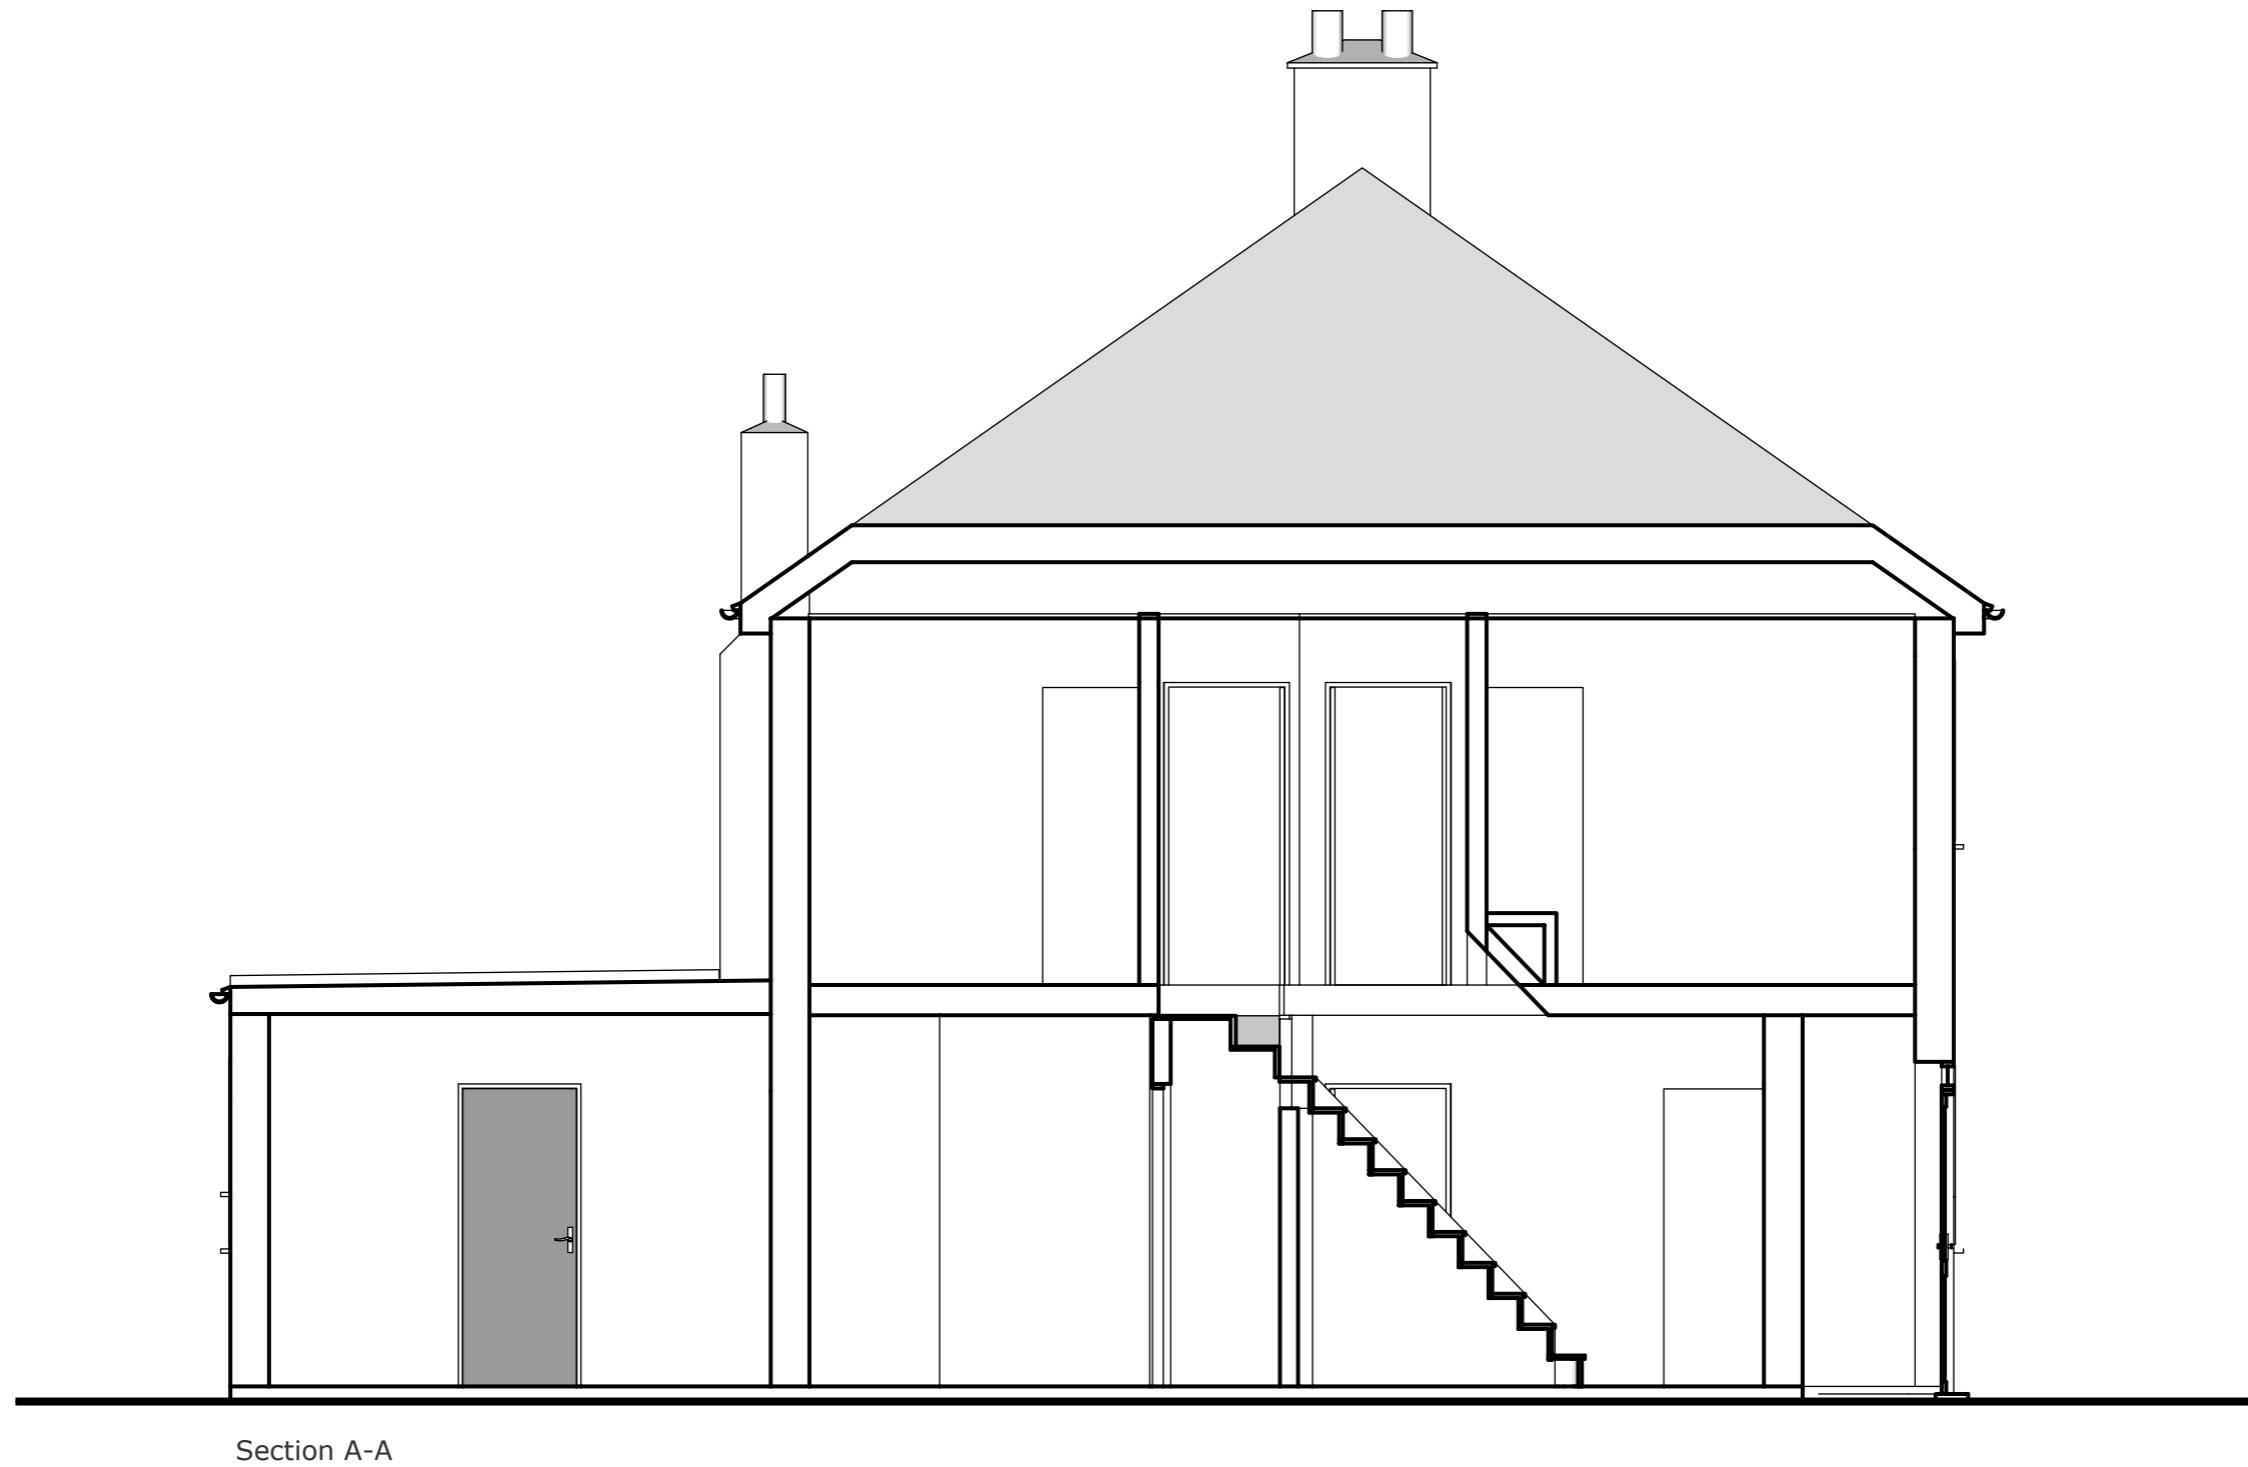

Address

64 Lawrence Drive,
Ickenham, UB10 8RW

Client

Magda / Marco

Date

Aug 2024

1:50 @ A3

0 1 2 3 4 5m

Drawing Title

As Existing
Sections

Project no./ Stage/

0441- PLA-

Drawing no./ Revision

05_A

Revision notes:

Drawn by: RA


A - First Issue

MICHAEL OAKES ARCHITECTS LTD.

Michael Oakes (Director) B.A. Hons Arch, Dipl. Arch, Registered Architect

REGISTERED ARCHITECTS, DESIGNERS + ILLUSTRATORS

Telephone: 01895 235089 - E-mail: michaeloakesarchitect@googlemail.com

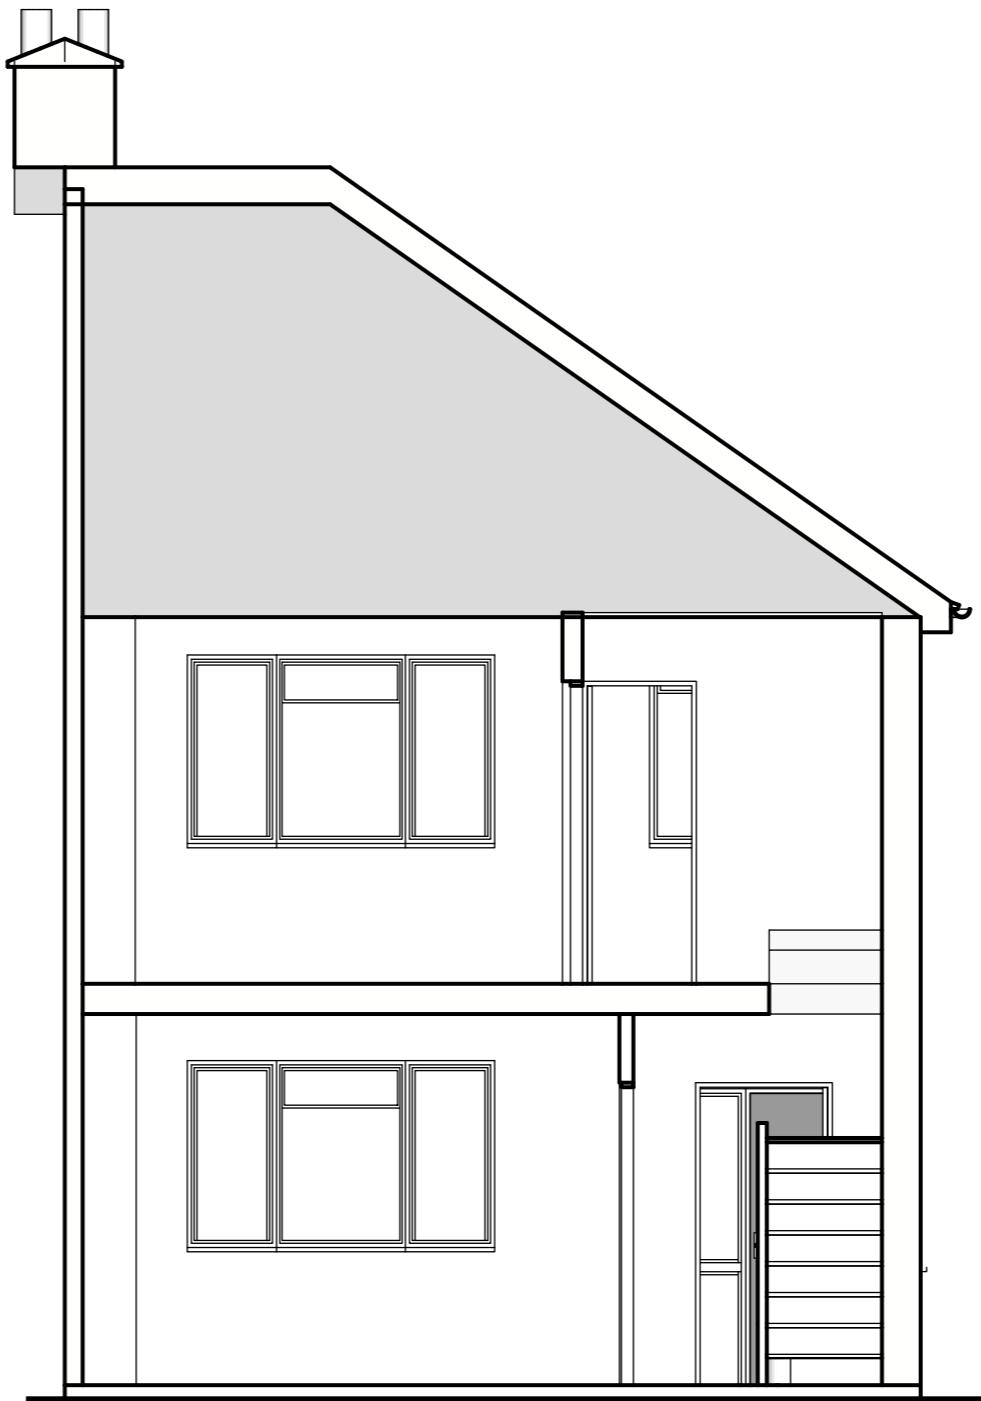

Section B-B

Address

64 Lawrence Drive,
Ickenham, UB10 8RW

Client

Magda / Marco

Date

Aug 2024

Drawing Title

As Existing
Sections

Project no./ Stage/

0441- PLA-

Drawing no./ Revision

06_A

Revision notes:

Drawn by: RA





1:50 @ A3
0 1 2 3 4 5m

MICHAEL OAKES ARCHITECTS LTD.

Michael Oakes (Director) B.A. Hons Arch, Dipl. Arch, Registered Architect

REGISTERED ARCHITECTS, DESIGNERS + ILLUSTRATORS

Telephone: 01895 235089 - E-mail: michaeloakesarchitect@googlemail.com

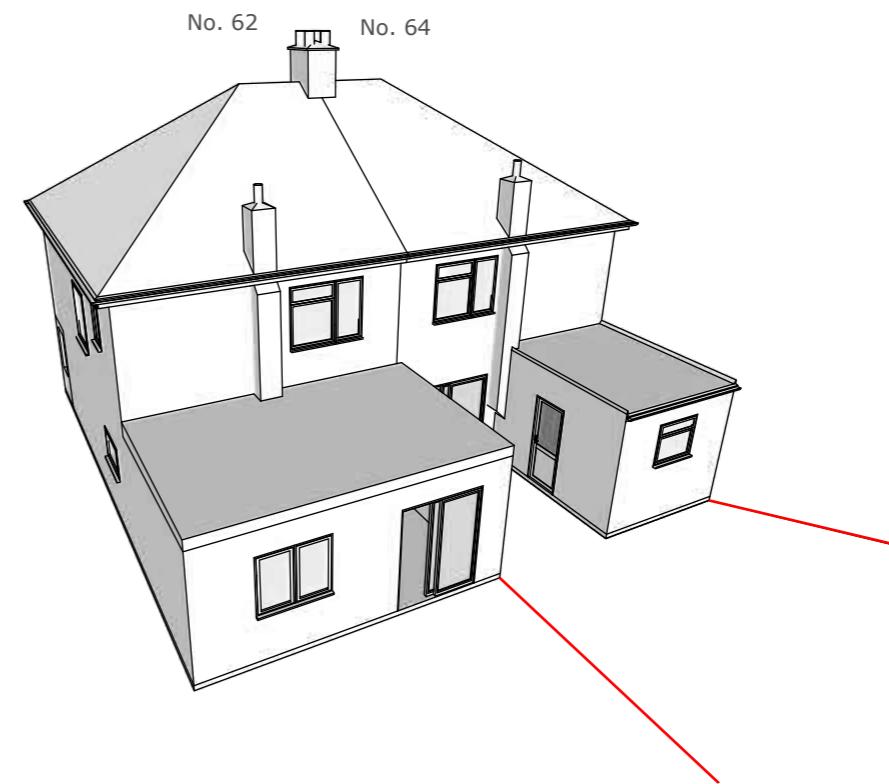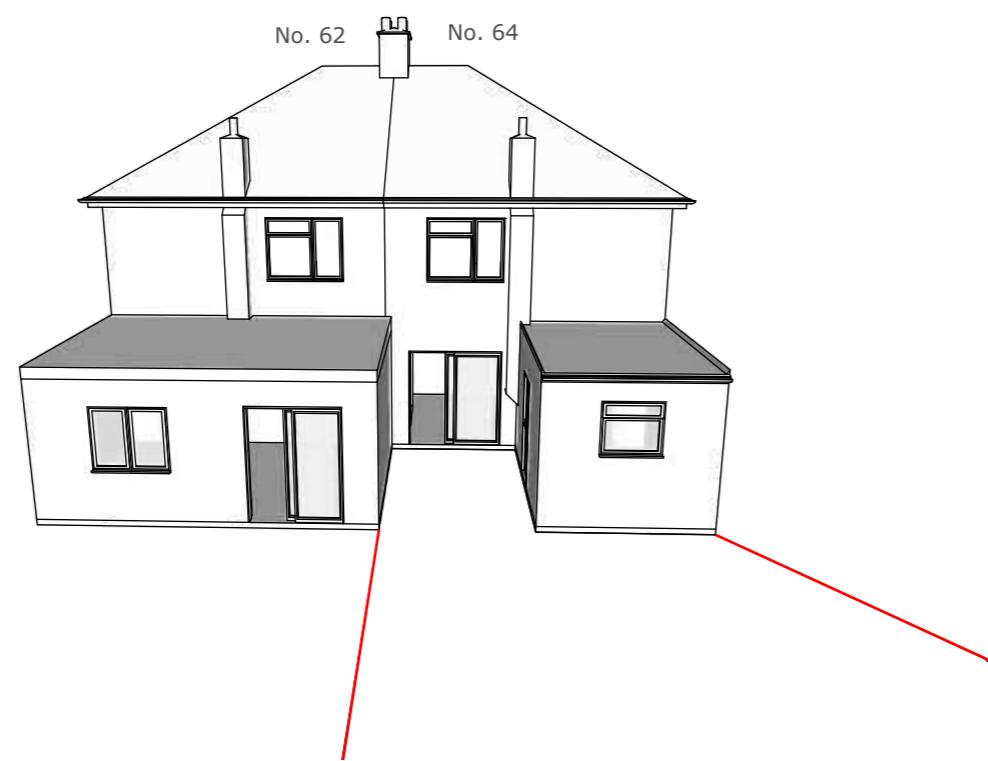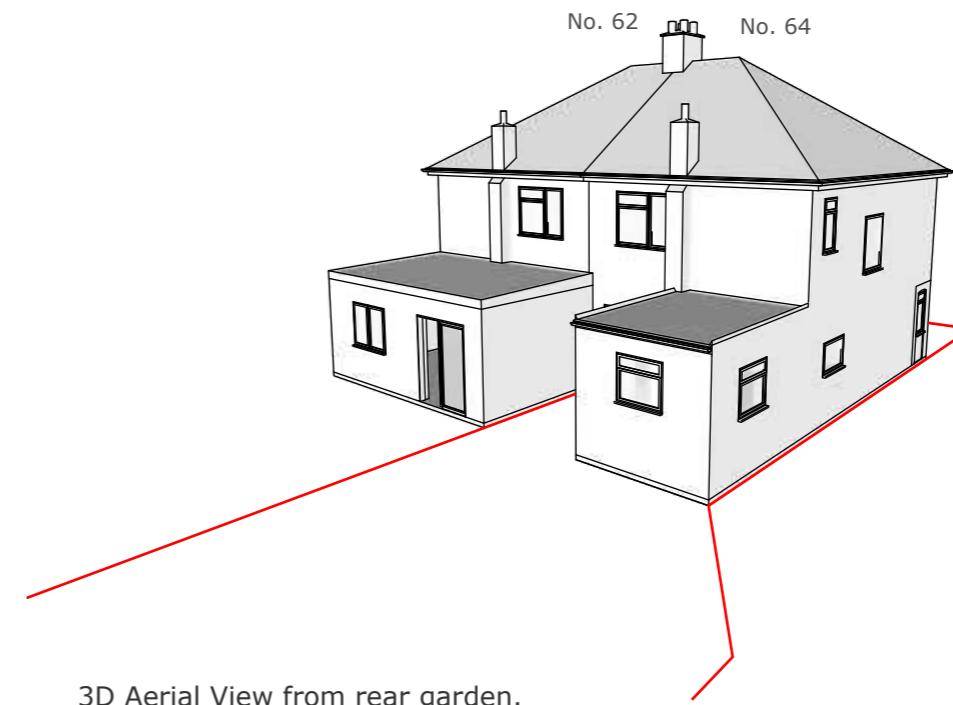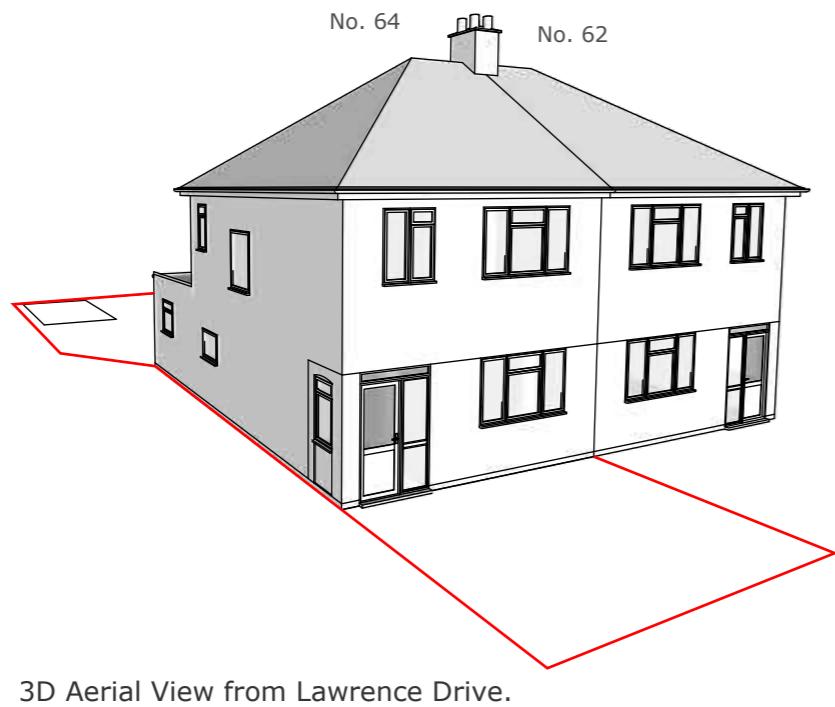

Address

64 Lawrence Drive,
Ickenham, UB10 8RW

Client

Magda / Marco

Date

Aug 2024

Drawing Title

As Existing
3D Views

Project no./ Stage/

0441- PLA-

Drawing no./ Revision

07_A

Revision notes:

A - First Issue

Drawn by: RA