


0
1m
2m
3m
4m
5m
Metric Scale 1:100

THIS DRAWING IS THE PROPERTY OF RRS DESIGNS
- COPYING / REDISTRIBUTION BY CONSENT ONLY

NOTES

Rev	Date	Amendment
PROJECT		
30 HAMILTON ROAD UXBRIDGE UB8 3AJ		

PROPOSED GROUND
FLOOR PLAN

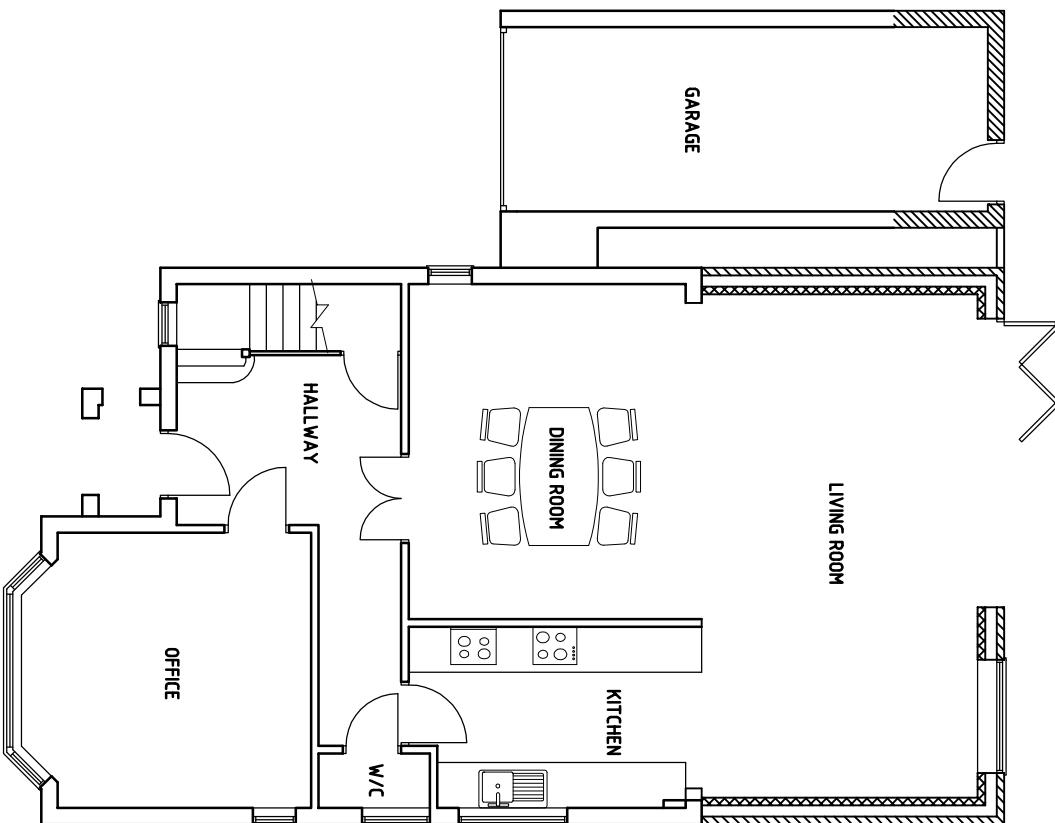

PROPOSED GROUND
FLOOR PLAN

RRS Designs
Architectural & Planning Services

Mobile- 07964326643
Email-amar@rrsdesigns.co.uk
Website- www.rrsdesigns.co.uk

DRAWN	AS	SCALE @ A3
DATE	OCT 24	1:100
DRAWING NO.		REV.
A S02924-03		