

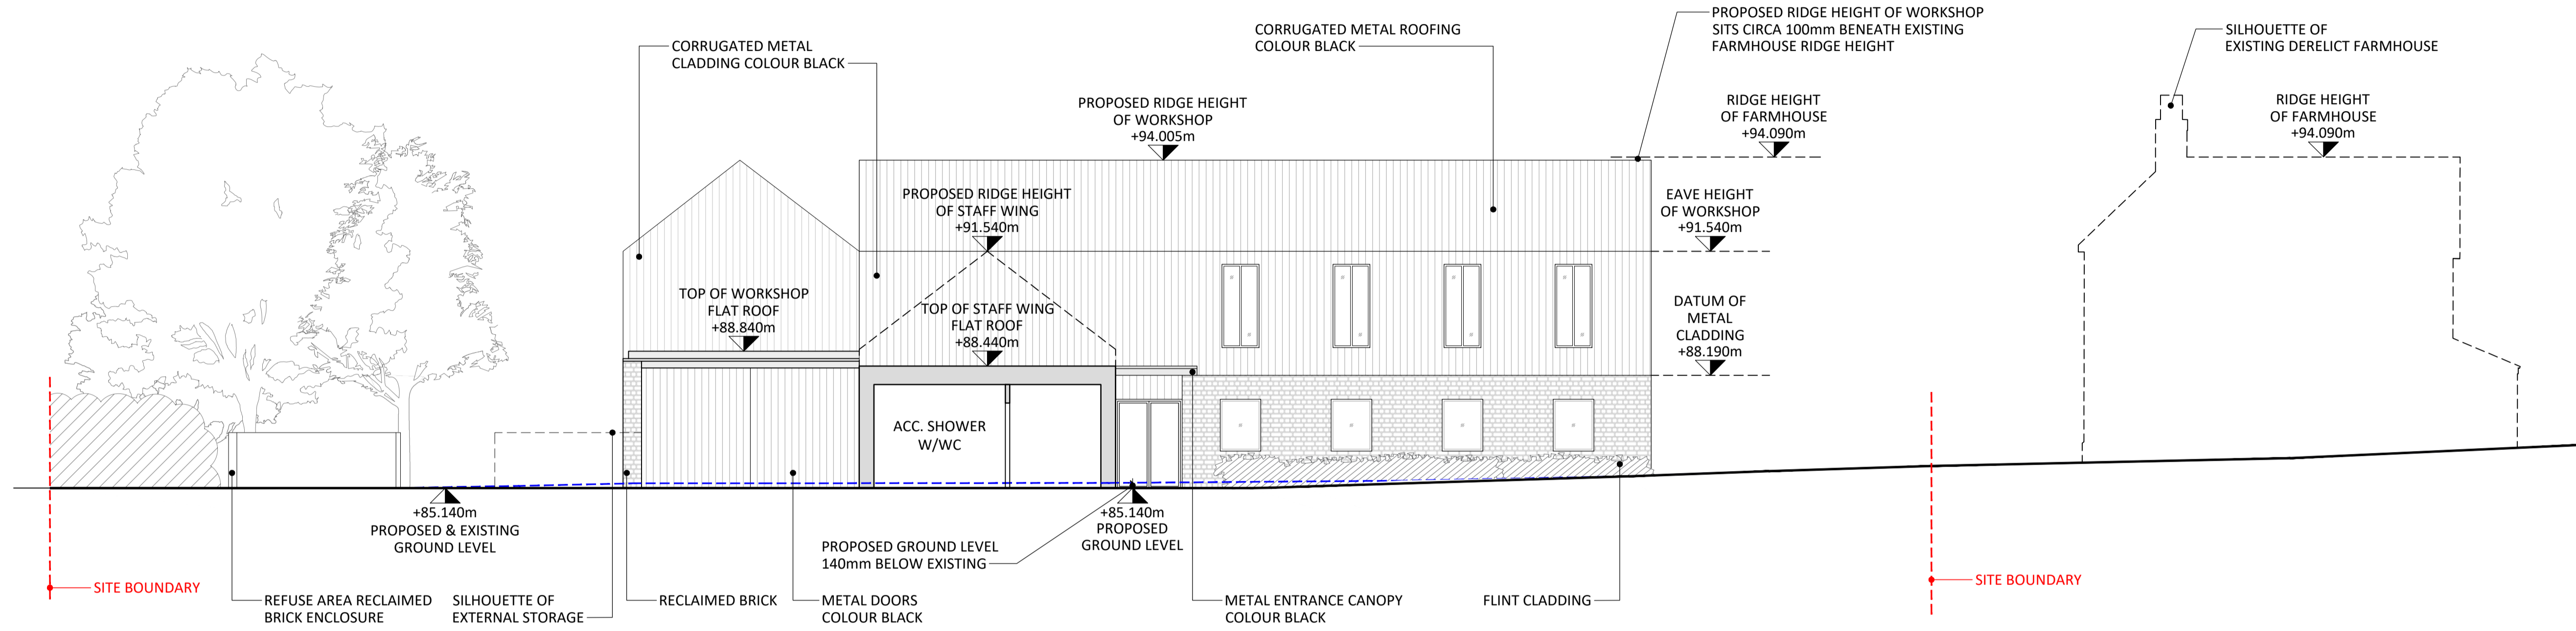



KEY PLAN:

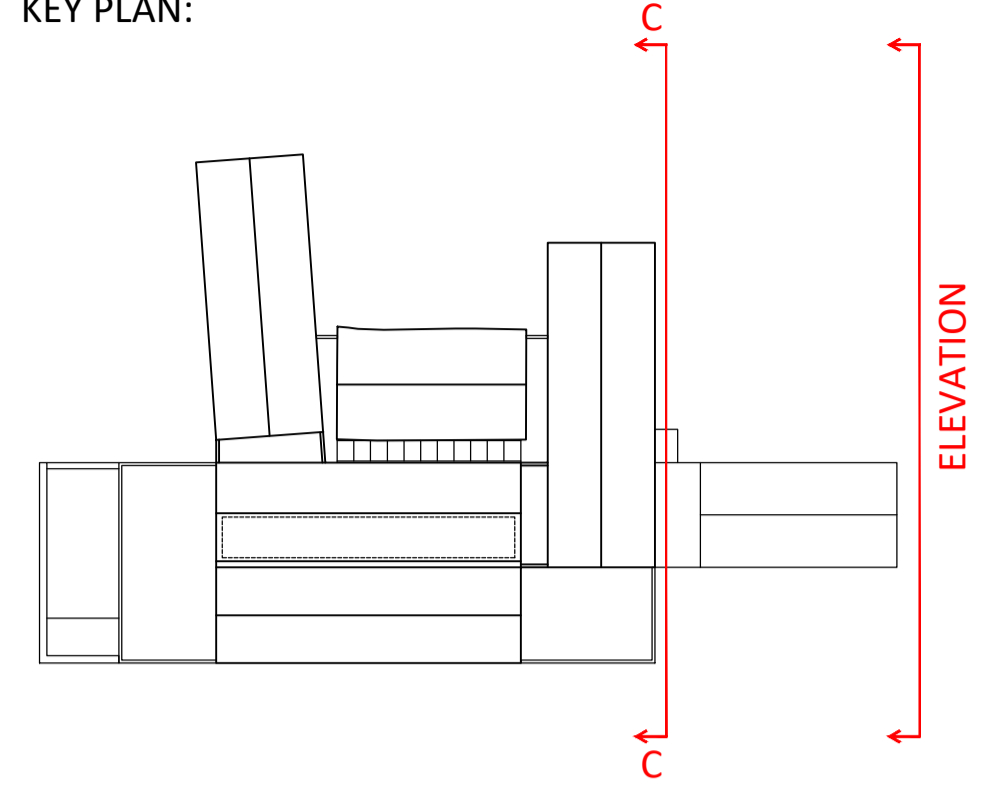

PROPOSED SECTION C-C

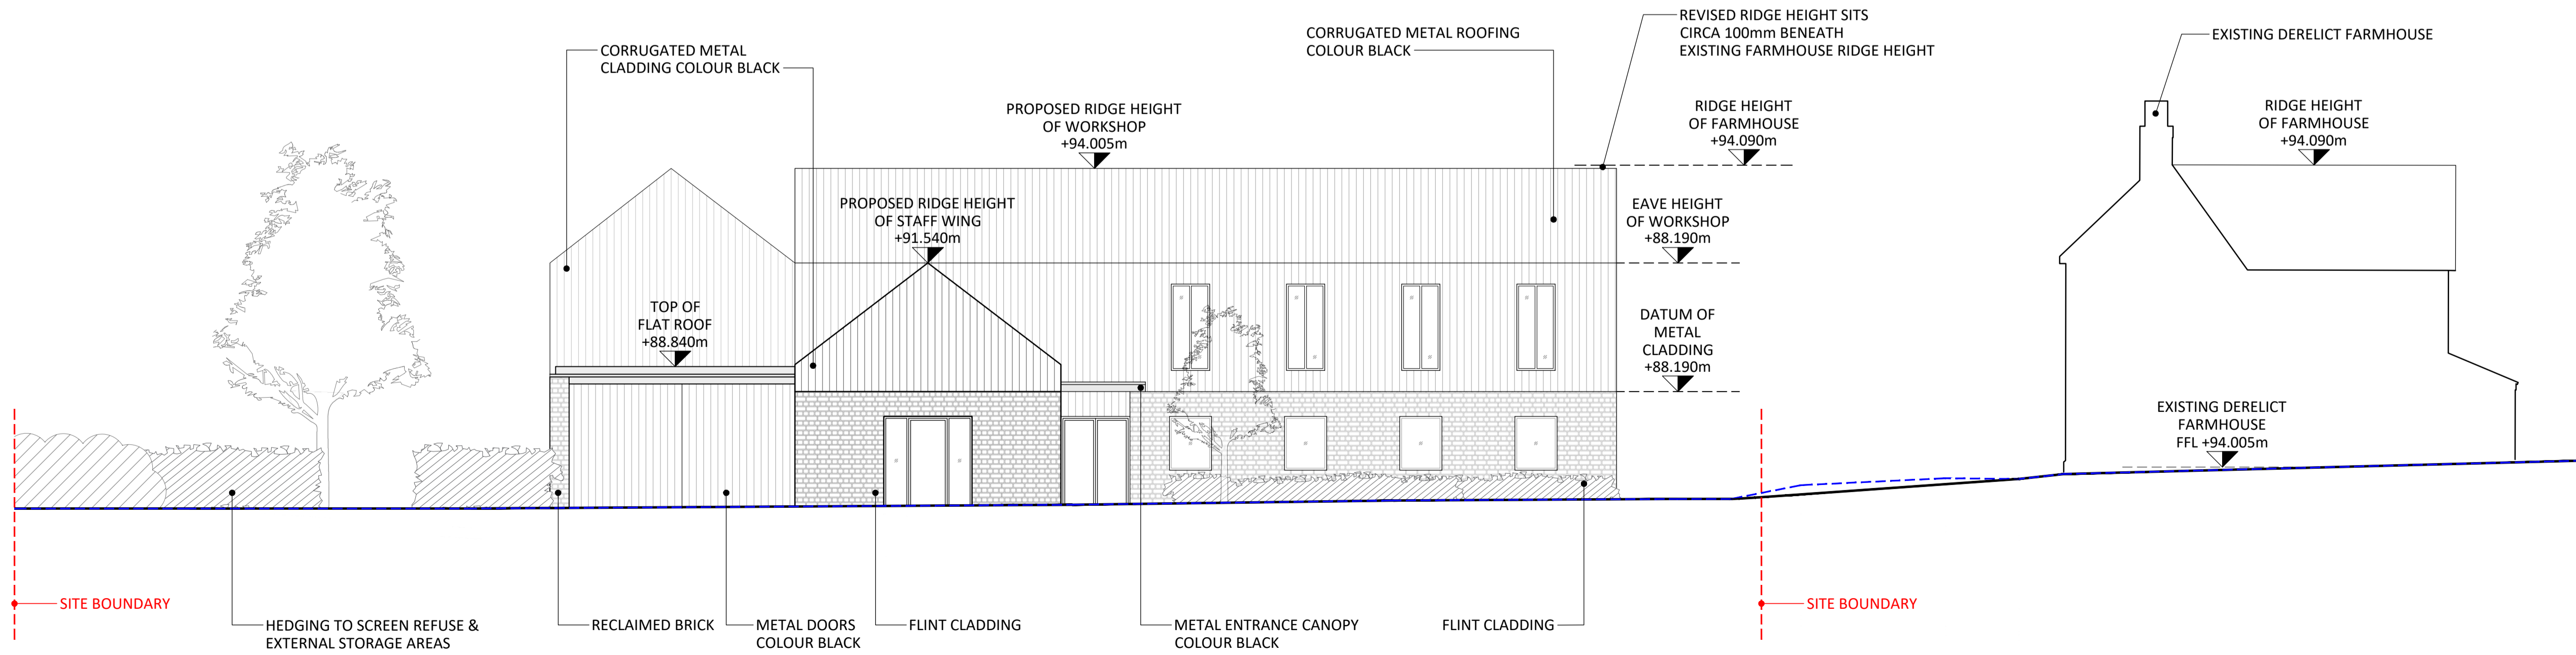

PROPOSED EAST ELEVATION

 

REV	DATE	DESCRIPTION	BY	CHK
F	10/03/2026	Issued for Planning	TB	BM
E	20/02/2026	Issued to Design Team	TB	BM
D	12/02/2026	RFI	TB	BM
C	22/01/2026	Issued to Design Team	TB	BM
B	15/01/2026	Issued to MEP for review	TB	BM
A	17/12/2025	Issued to QS for costing	TB	BM
/	08/09/2025	Issued to Landscape Architect	TB	BM

HOLLAND AND HOLLAND  
 ARTISAN GUN MAKING WORKSHOP  
 PROPOSED GA  
 EAST ELEVATION & SECTION C-C

**mcdonaldarchitects**  
 CO.UK  
 A1 SCALE 1:100 DATE Issued BY F  
 NUMBER 1469-024