
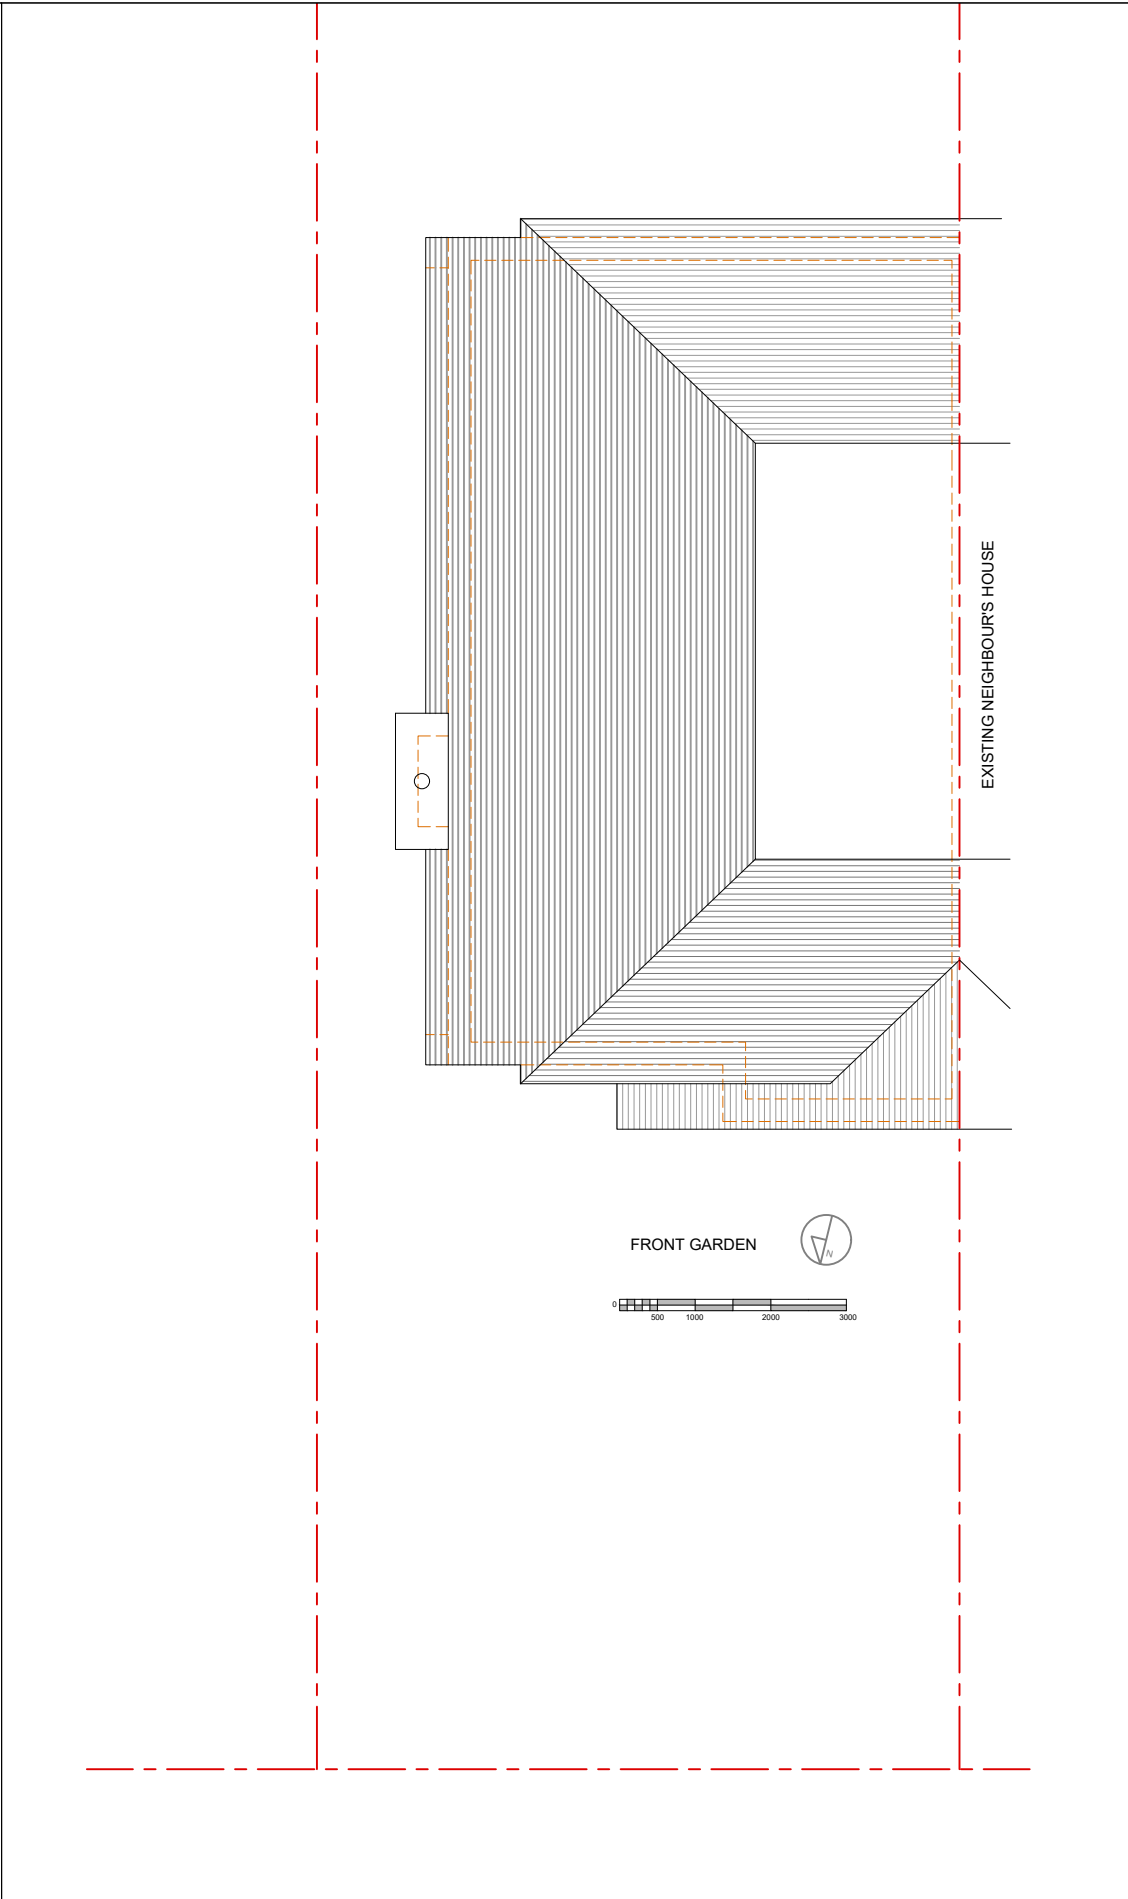
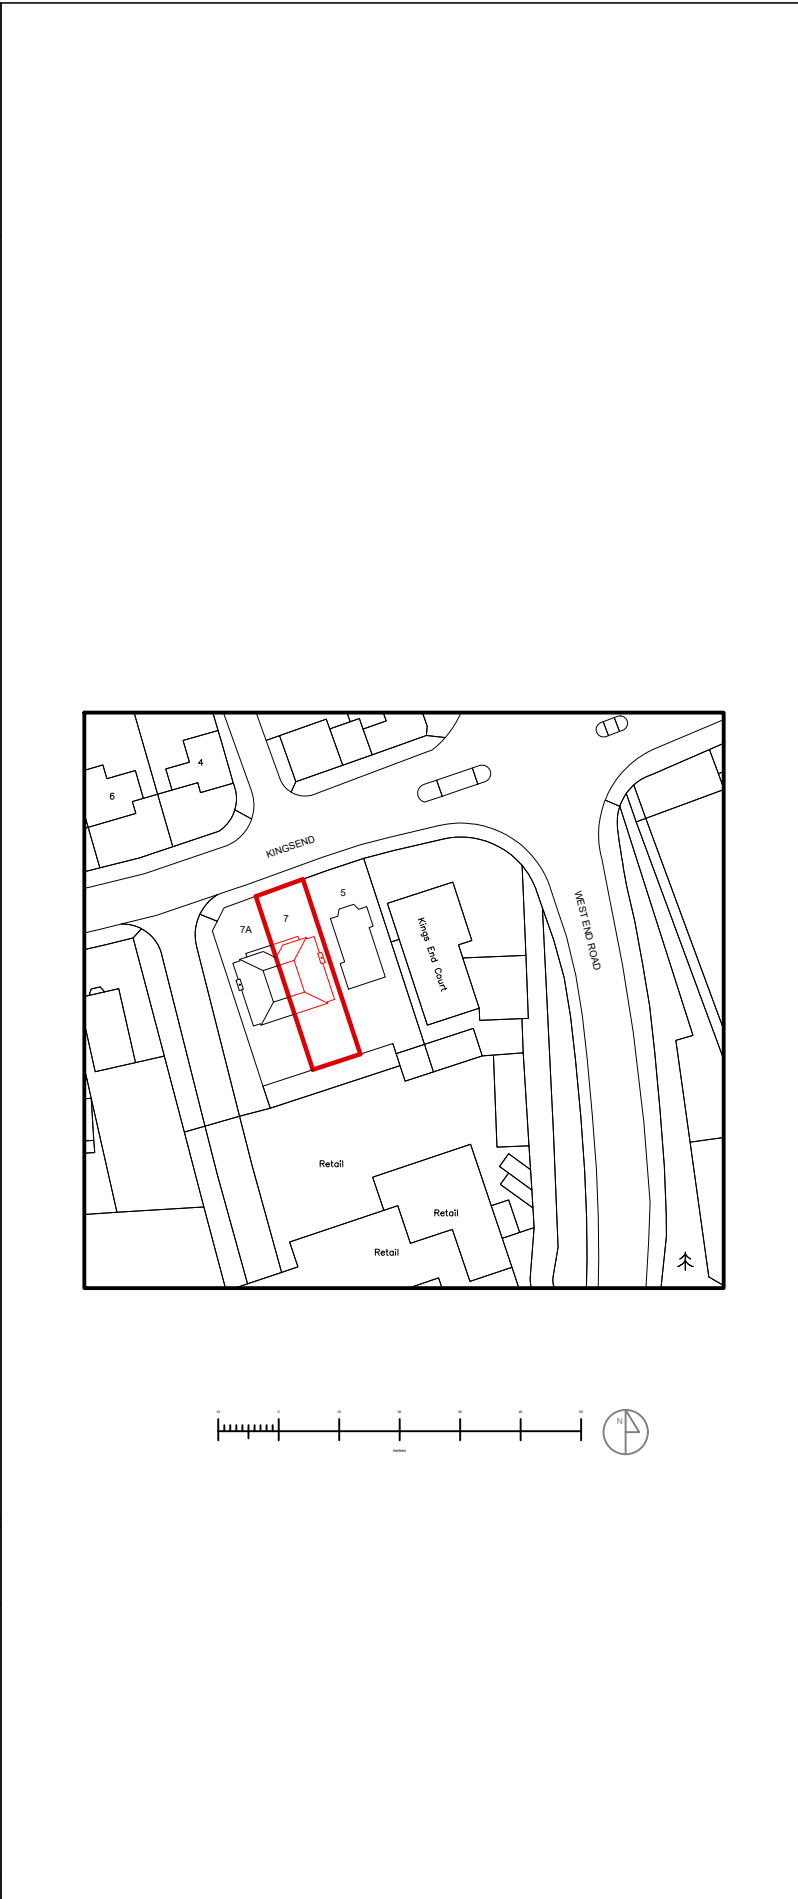


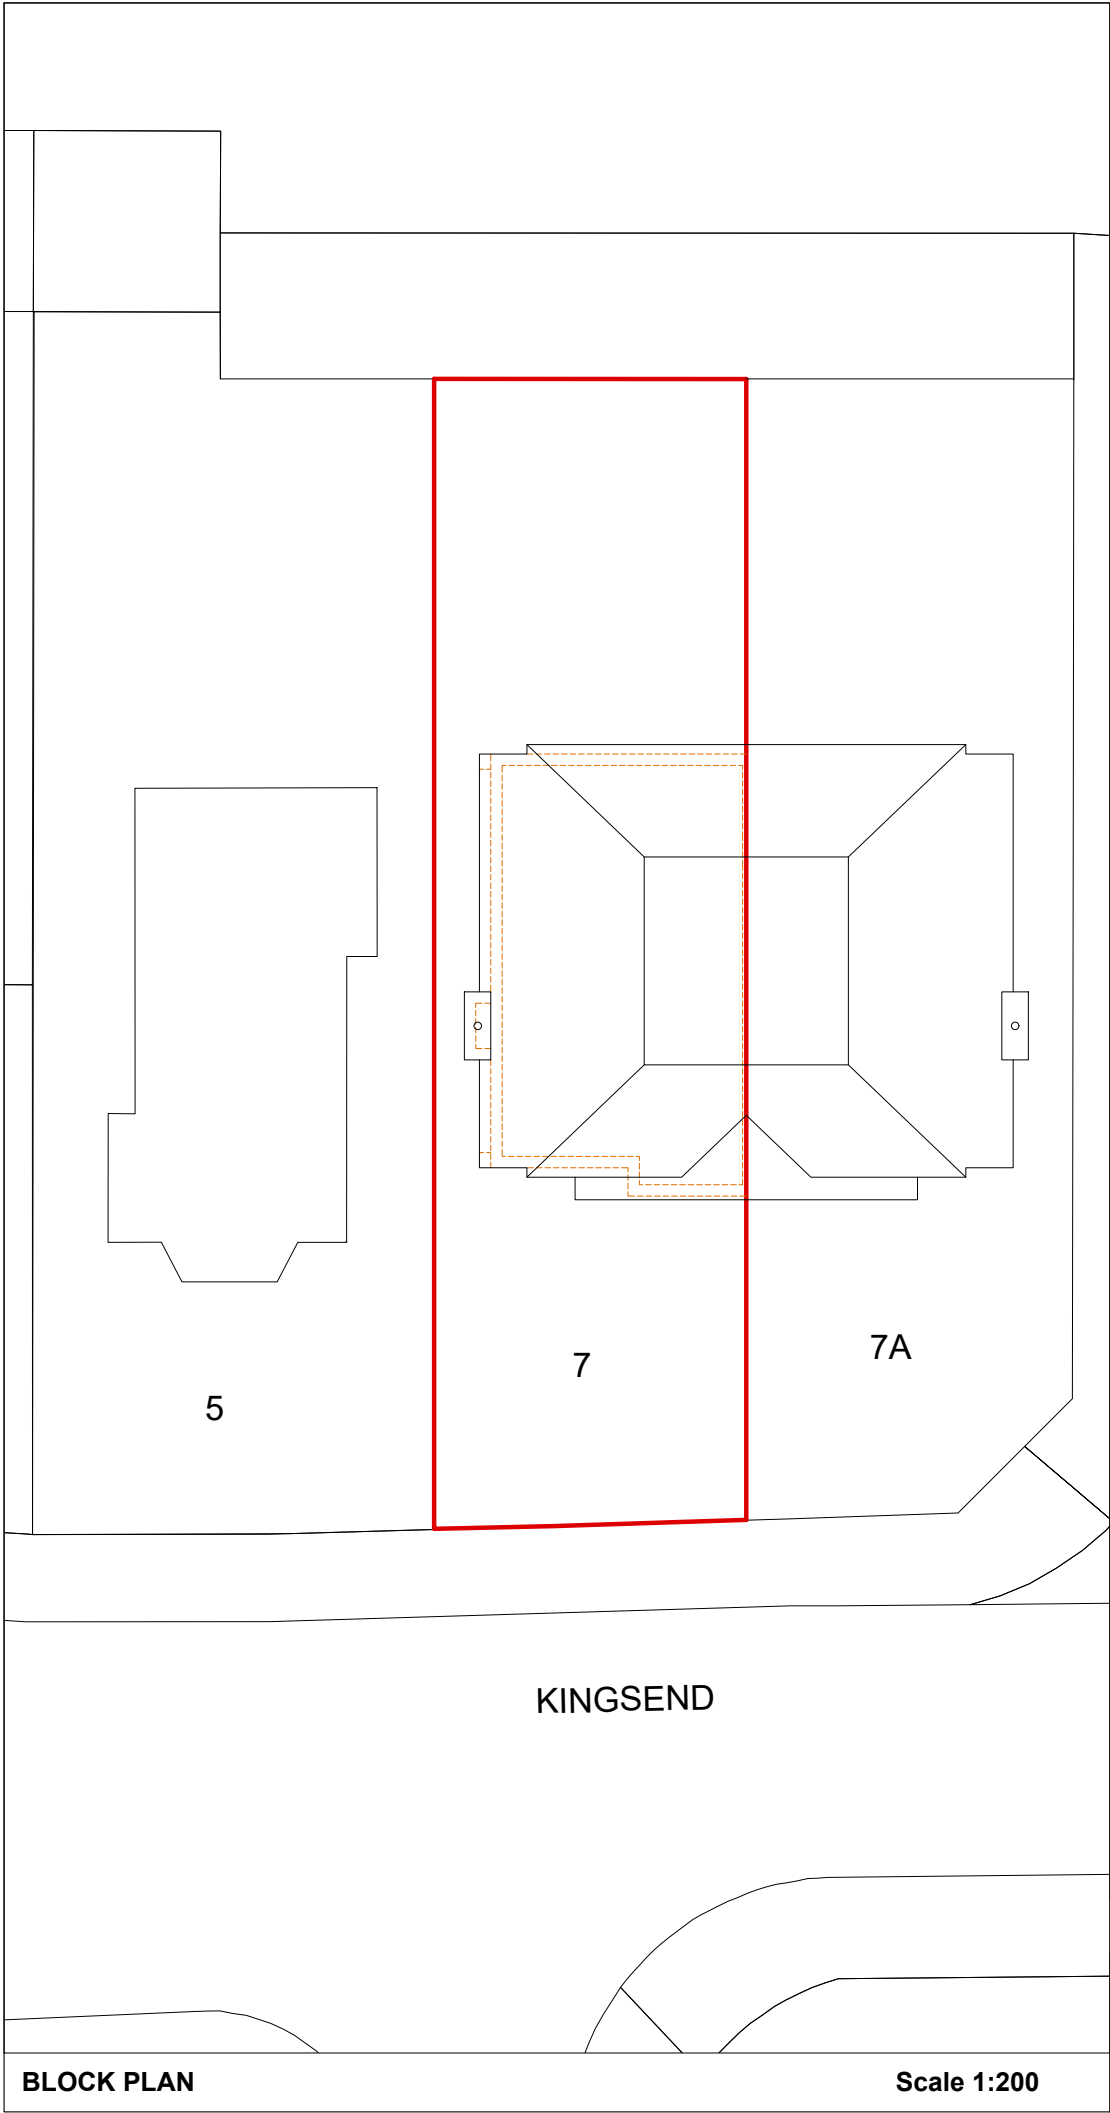

DATE: 26/10/2020		Loft Conversion 7 Kingsend, Ruislip HA4 7DD		Title: Existing Site,Block & Roof Plans	
REV: A				DWG no: VPK-001	Scale: 1/100, 1/200, 1/1250
				Sheet: A3	

All measurements are taken using laser measure and therefore, may be subject to a small margin of error. This drawing is copyright © and may not be reproduced without permission. Plans not suitable for construction purposes