




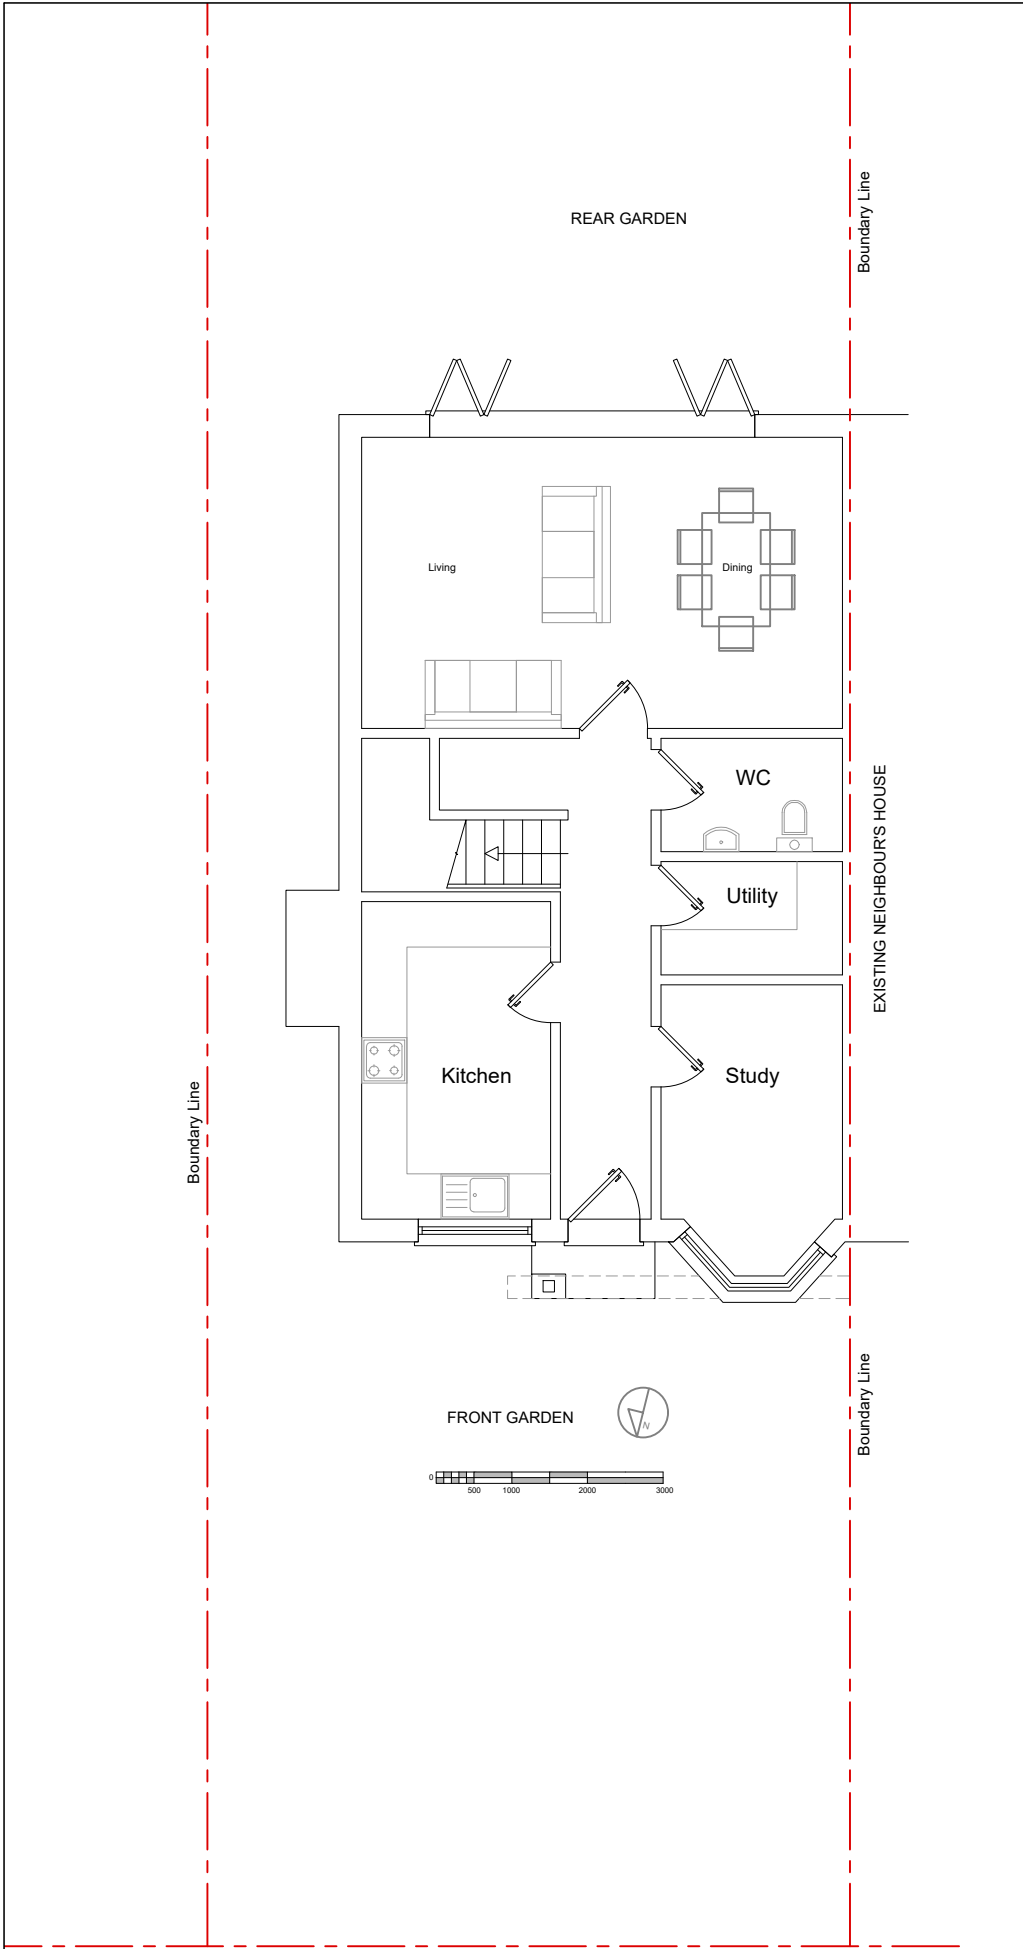

GROUND FLOOR PLAN **Scale 1:100**

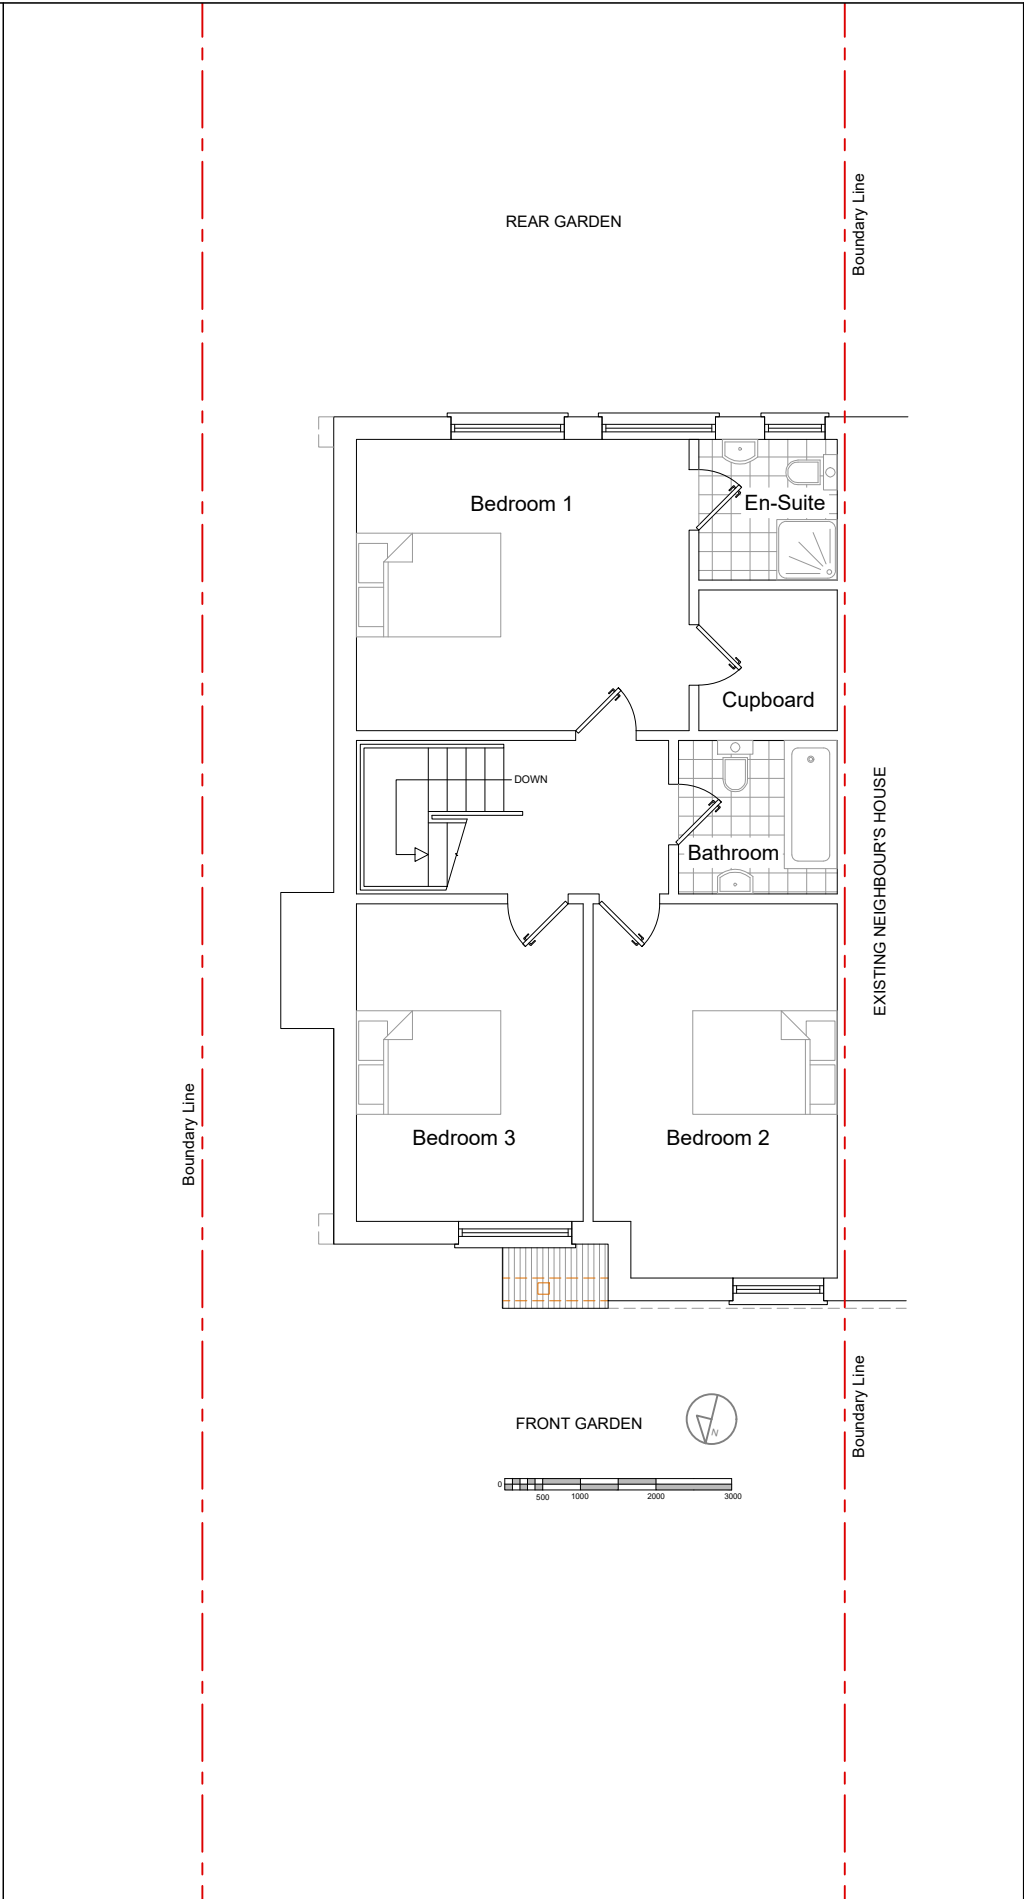

FIRST FLOOR PLAN **Scale 1:100**

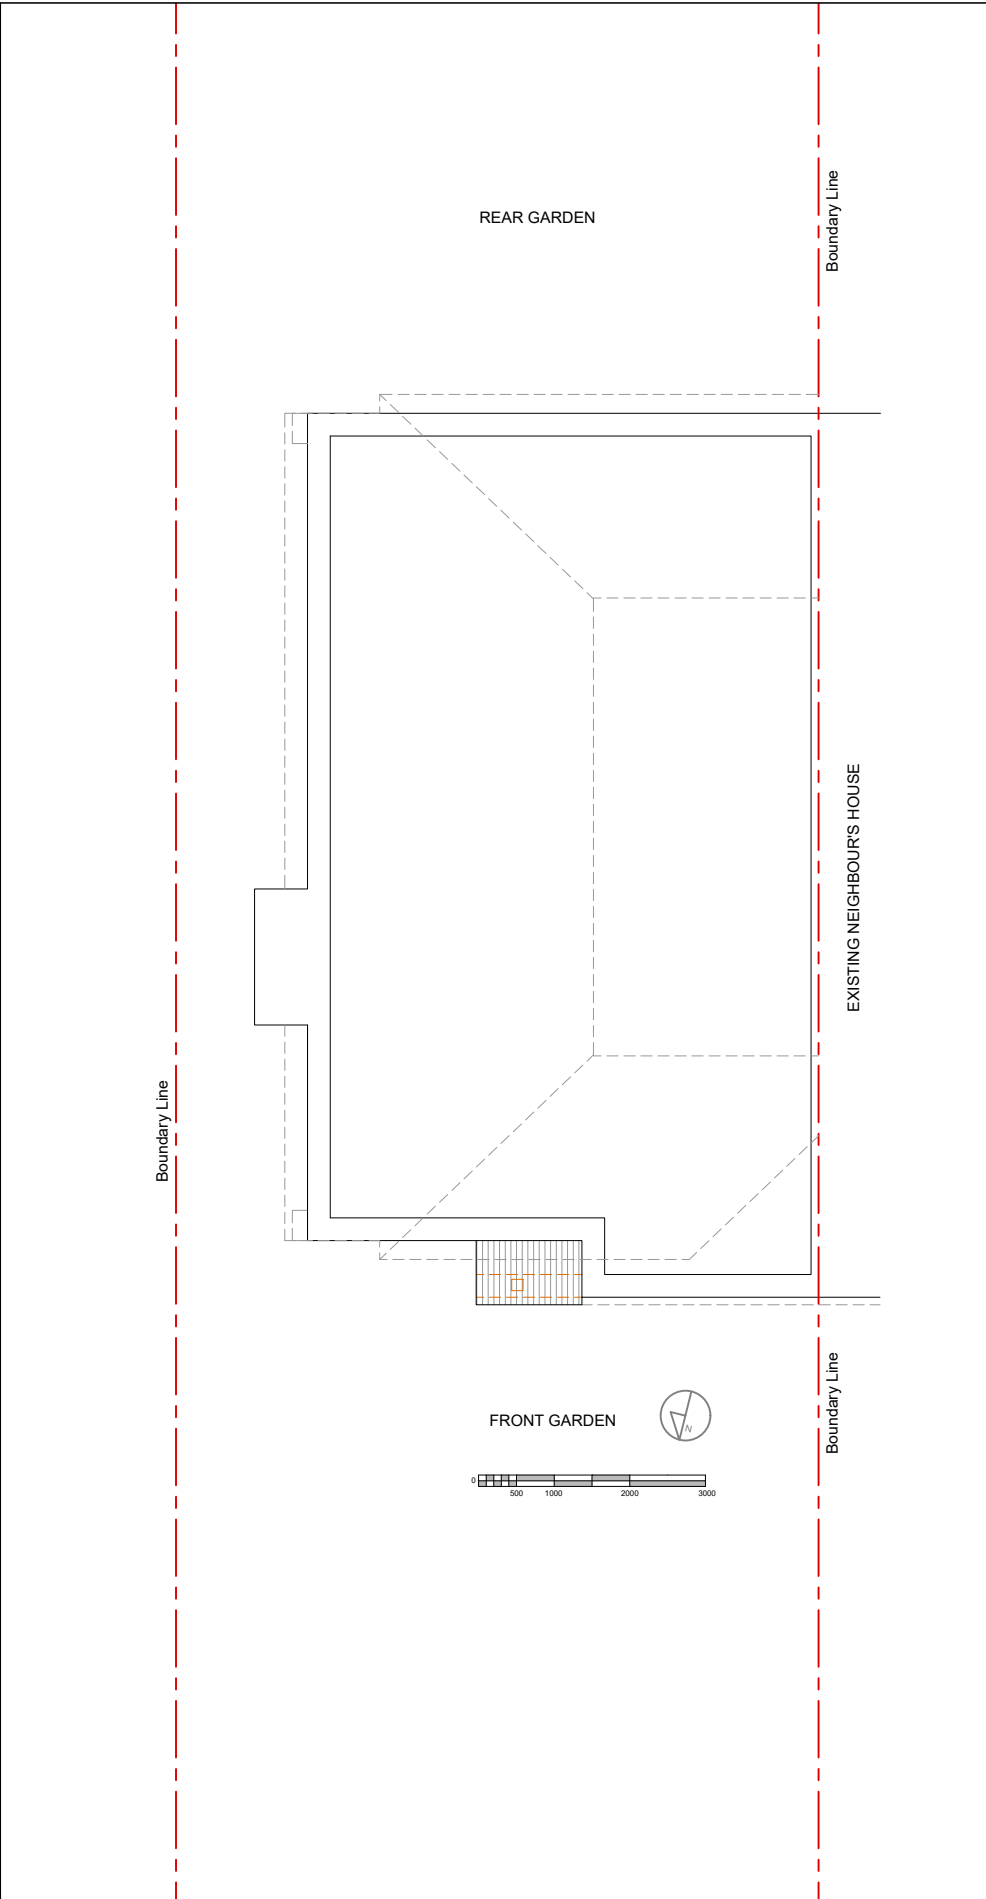

LOFT PLAN **Scale 1:100**