


BLOCK PLAN

Scale 1:200

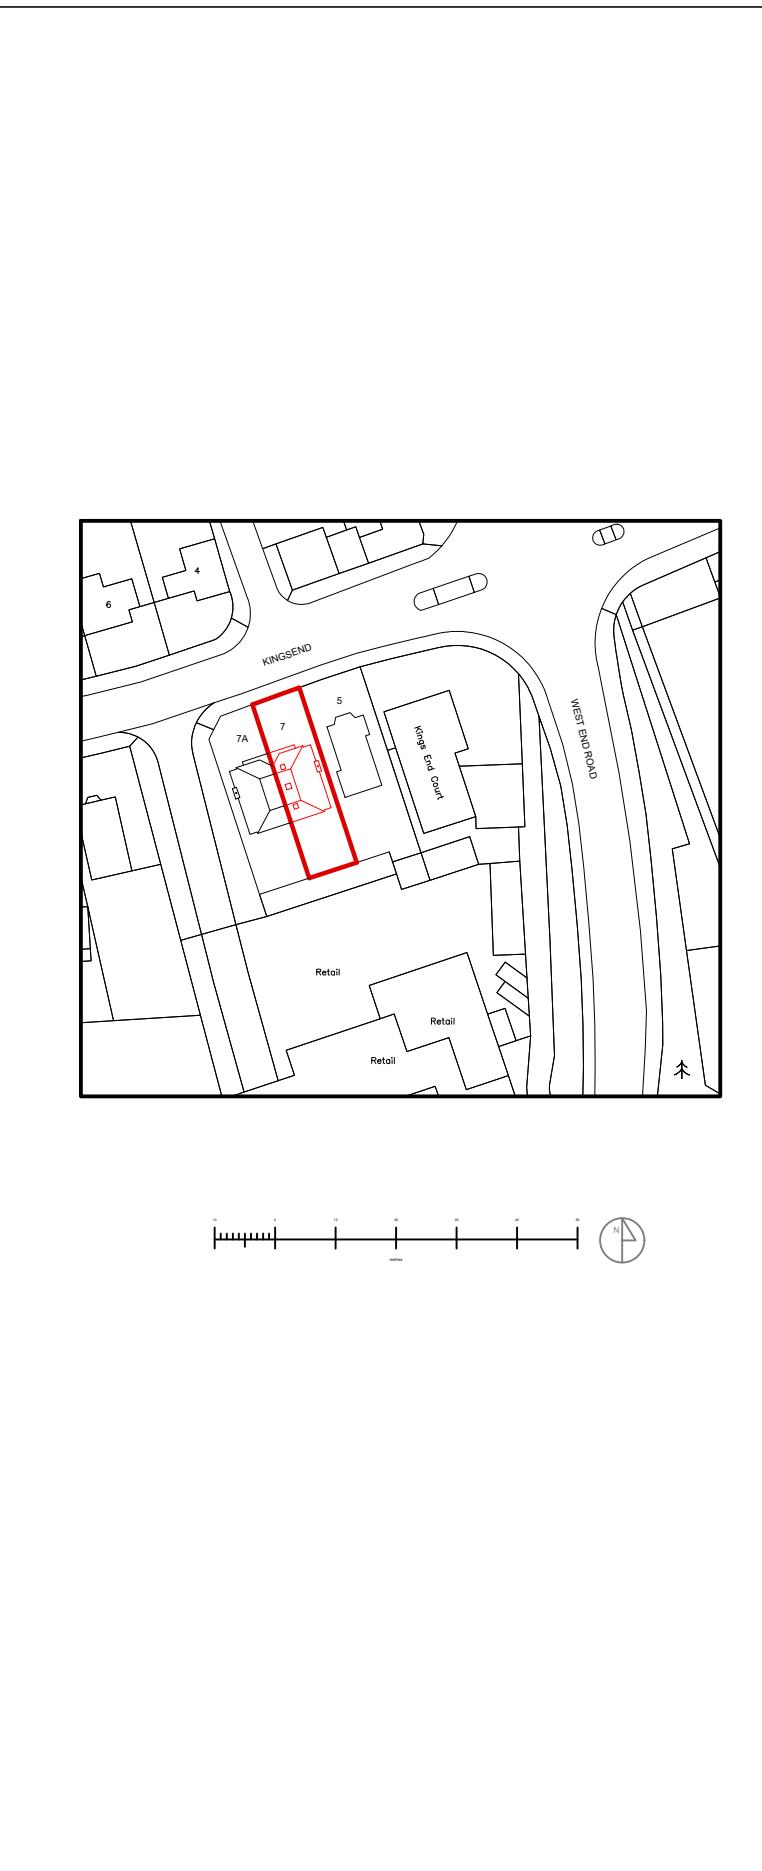

DATE:

26/10/2020

REV:

Ana Salcedo
architectural services
+44 (0) 77280 91956 aisalcedo@gmail.com

All measurements are taken using laser measure and therefore, may be subject to a small margin of error.

Scale 1:100

ROOF PLAN


Loft Conversion
7 Kingsend, Ruislip HA4 7DD

Title: Proposed Site, Block & Roof Plans

DWG no: VPK-004 Scale: 1/100, 1/200, 1/1250 Sheet: A3

This drawing is copyright © and may not be reproduced without permission

Plans not suitable for construction purposes

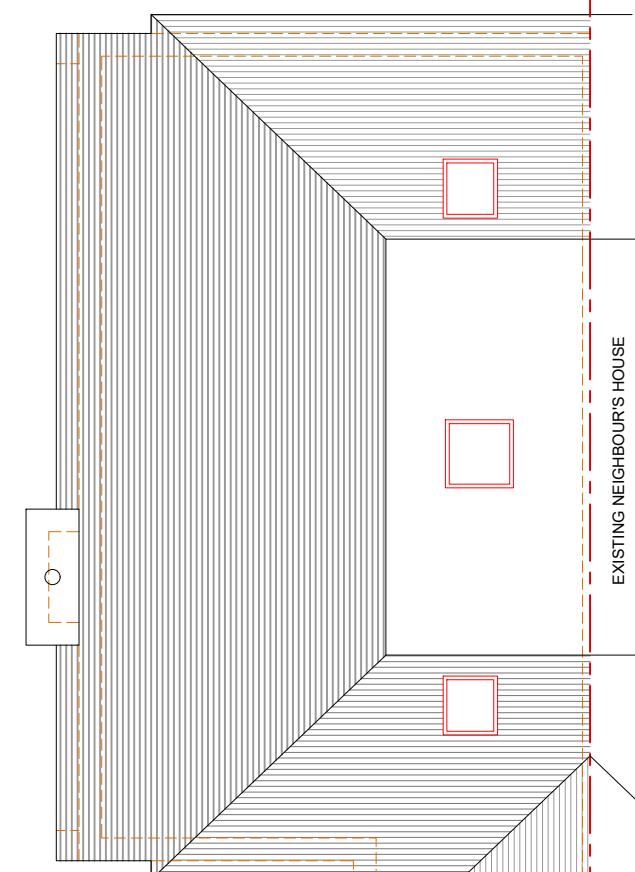

0 500 1000 2000 3000