




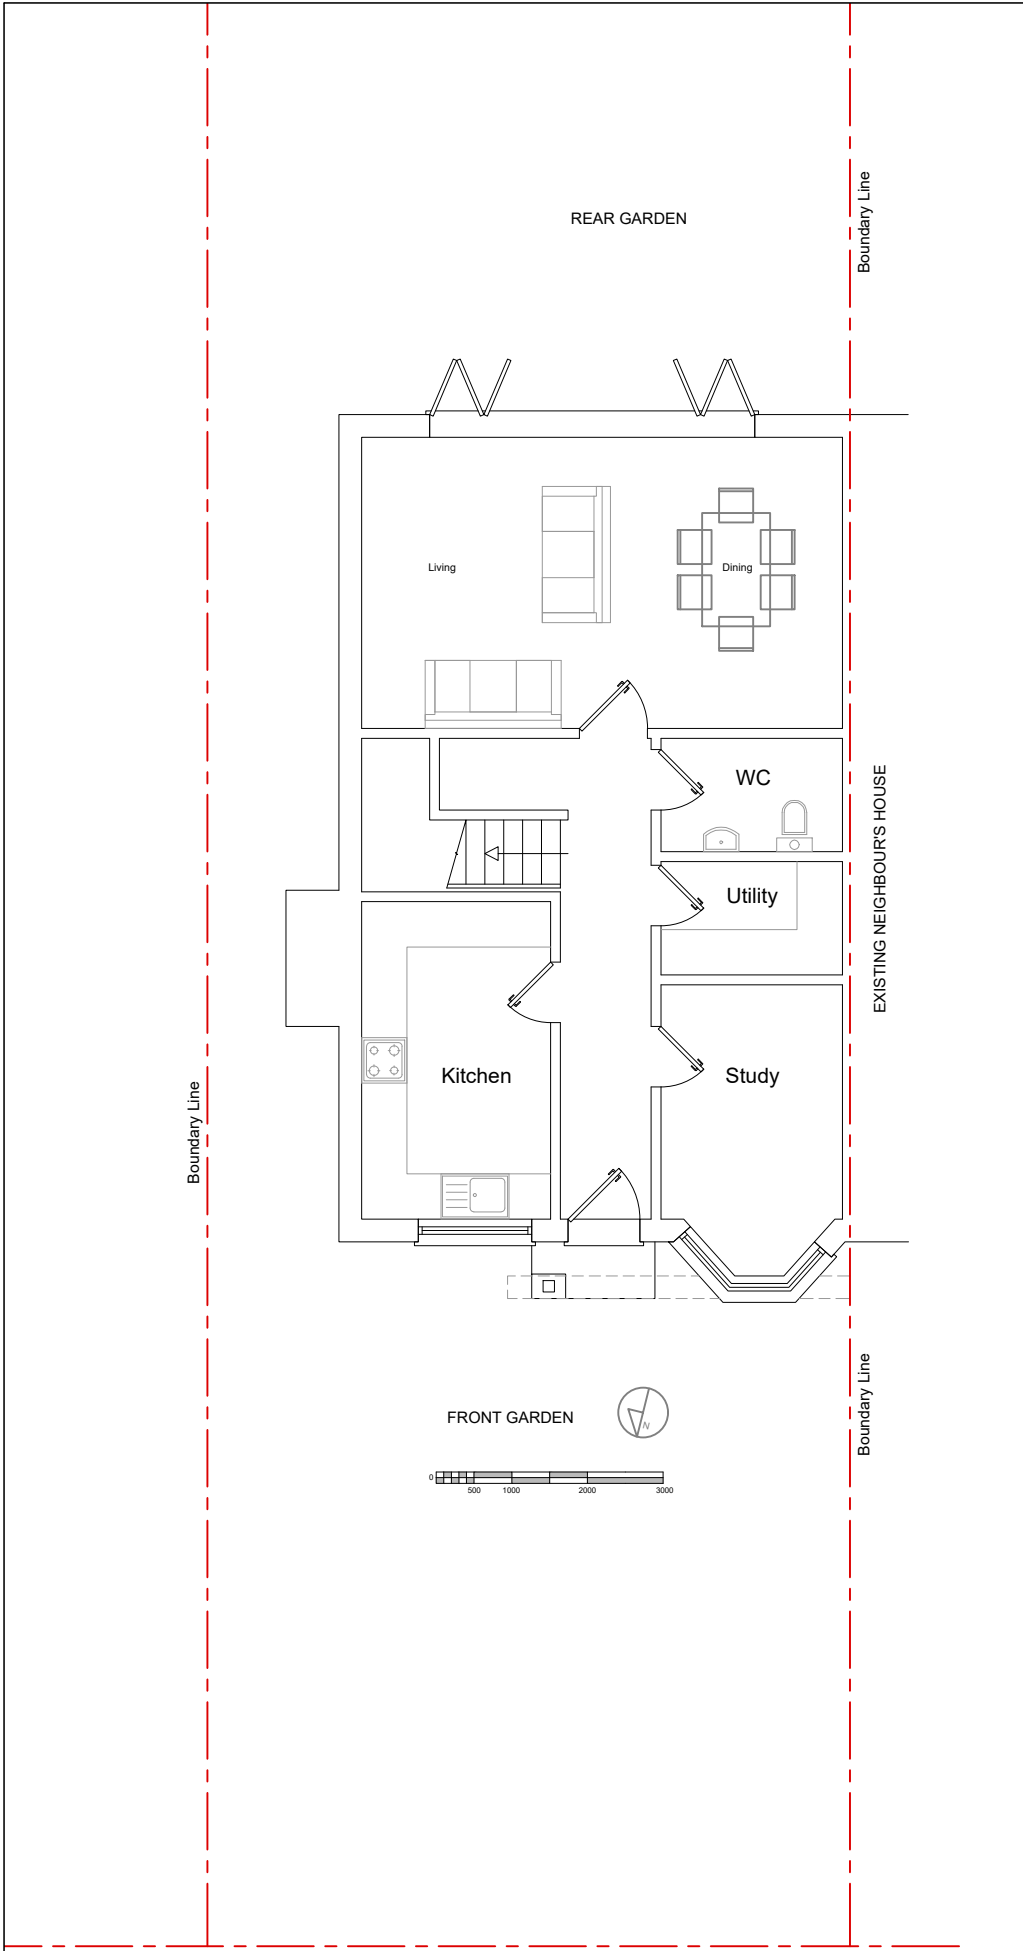

GROUND FLOOR PLAN
Scale 1:100

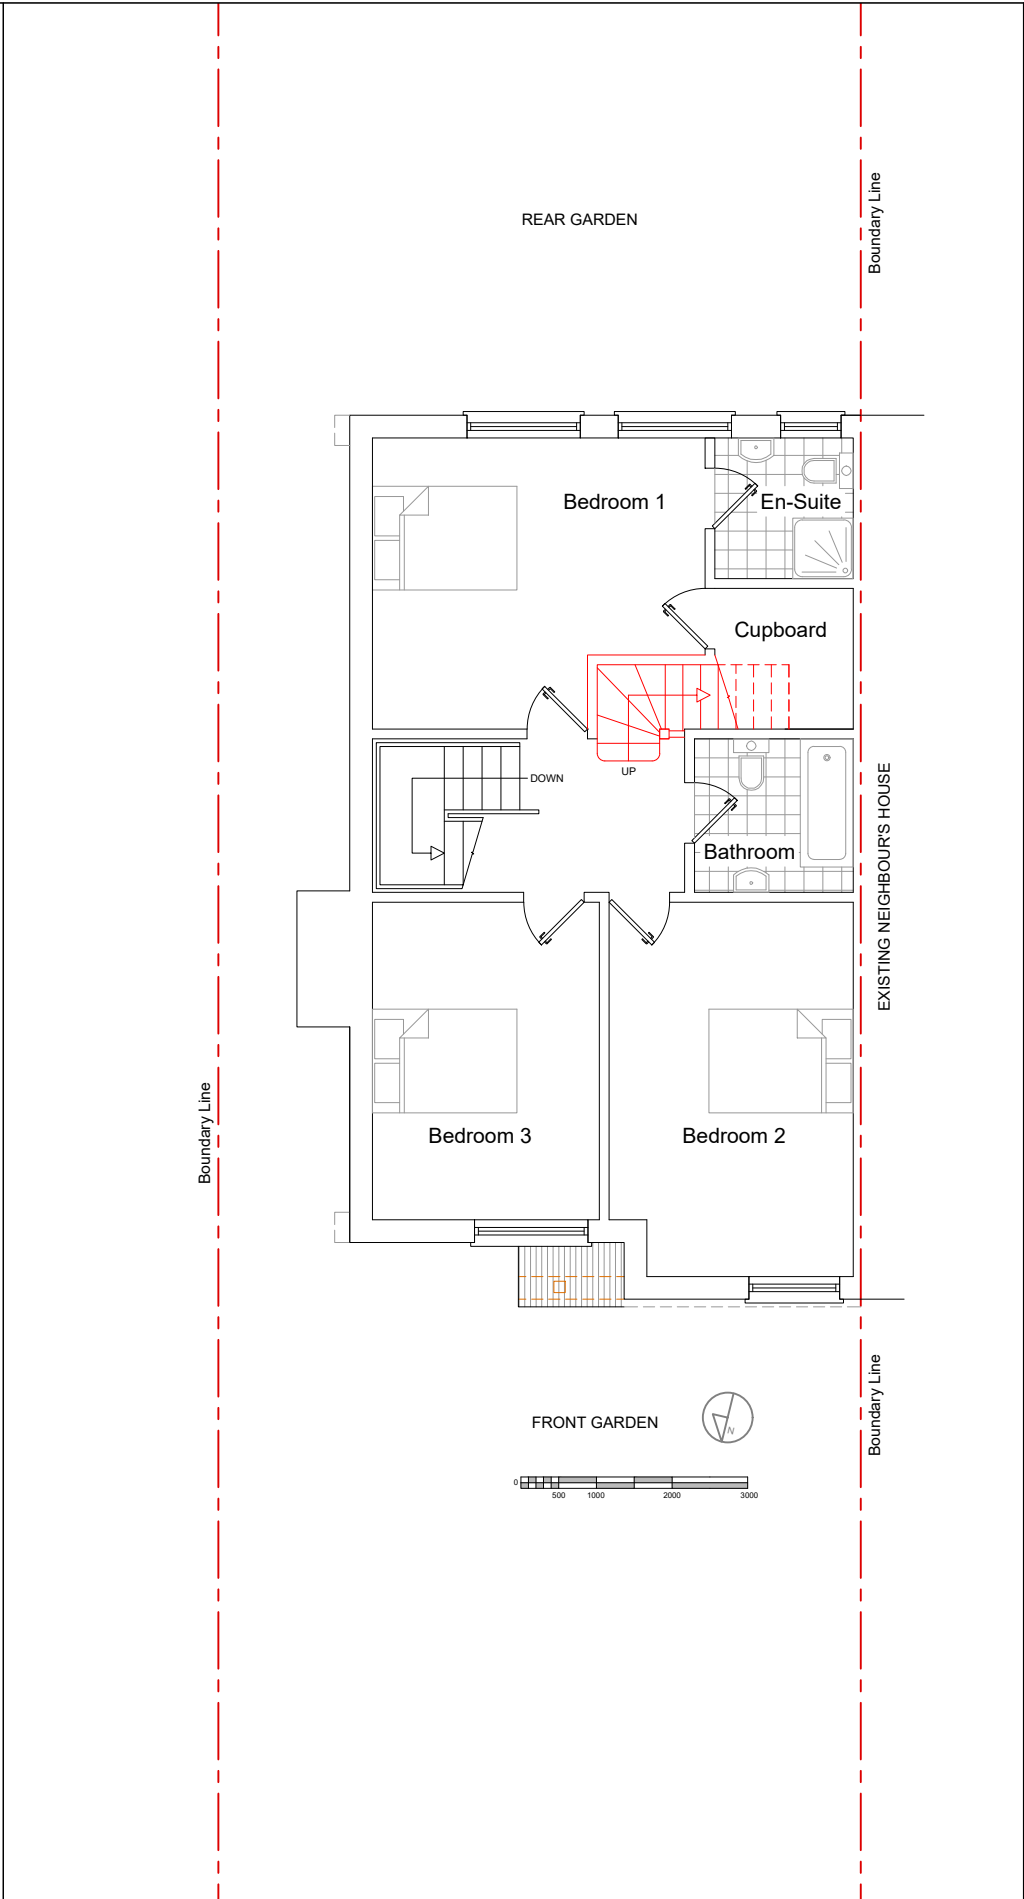

FIRST FLOOR PLAN
Scale 1:100

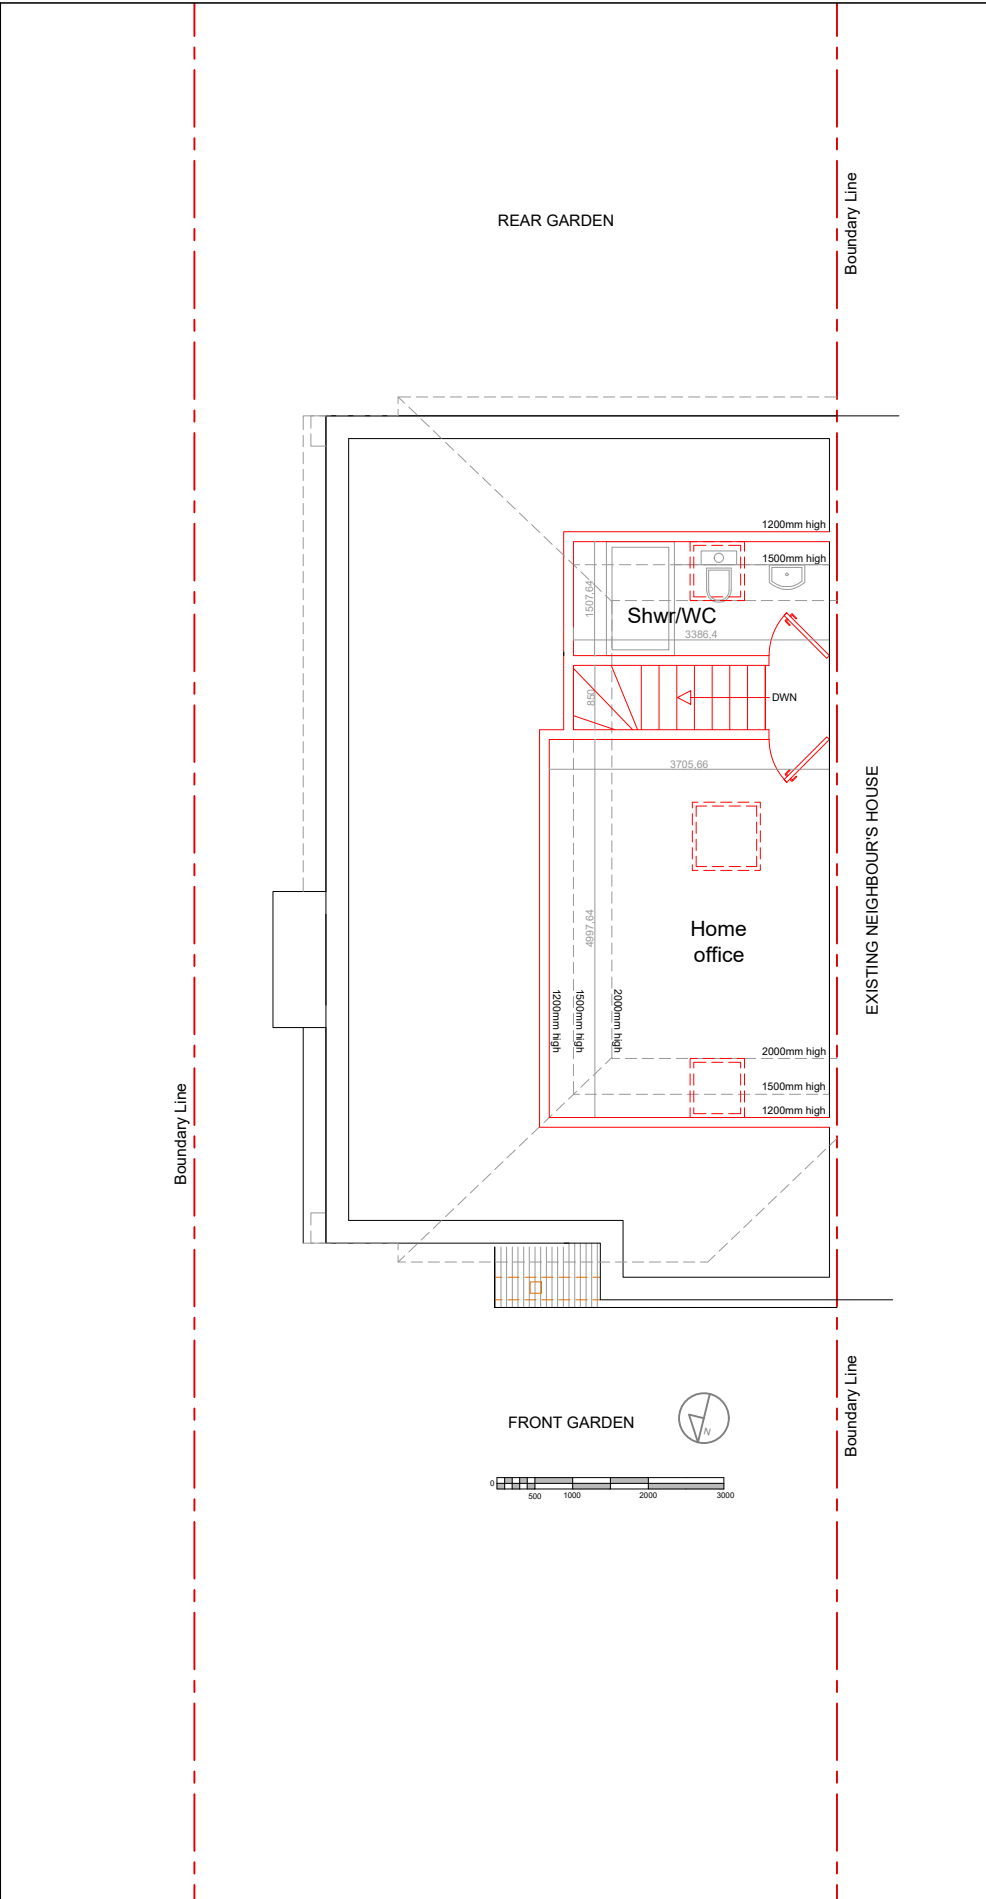

LOFT PLAN
Scale 1:100