




Location Plan 1:500


Scale Bar

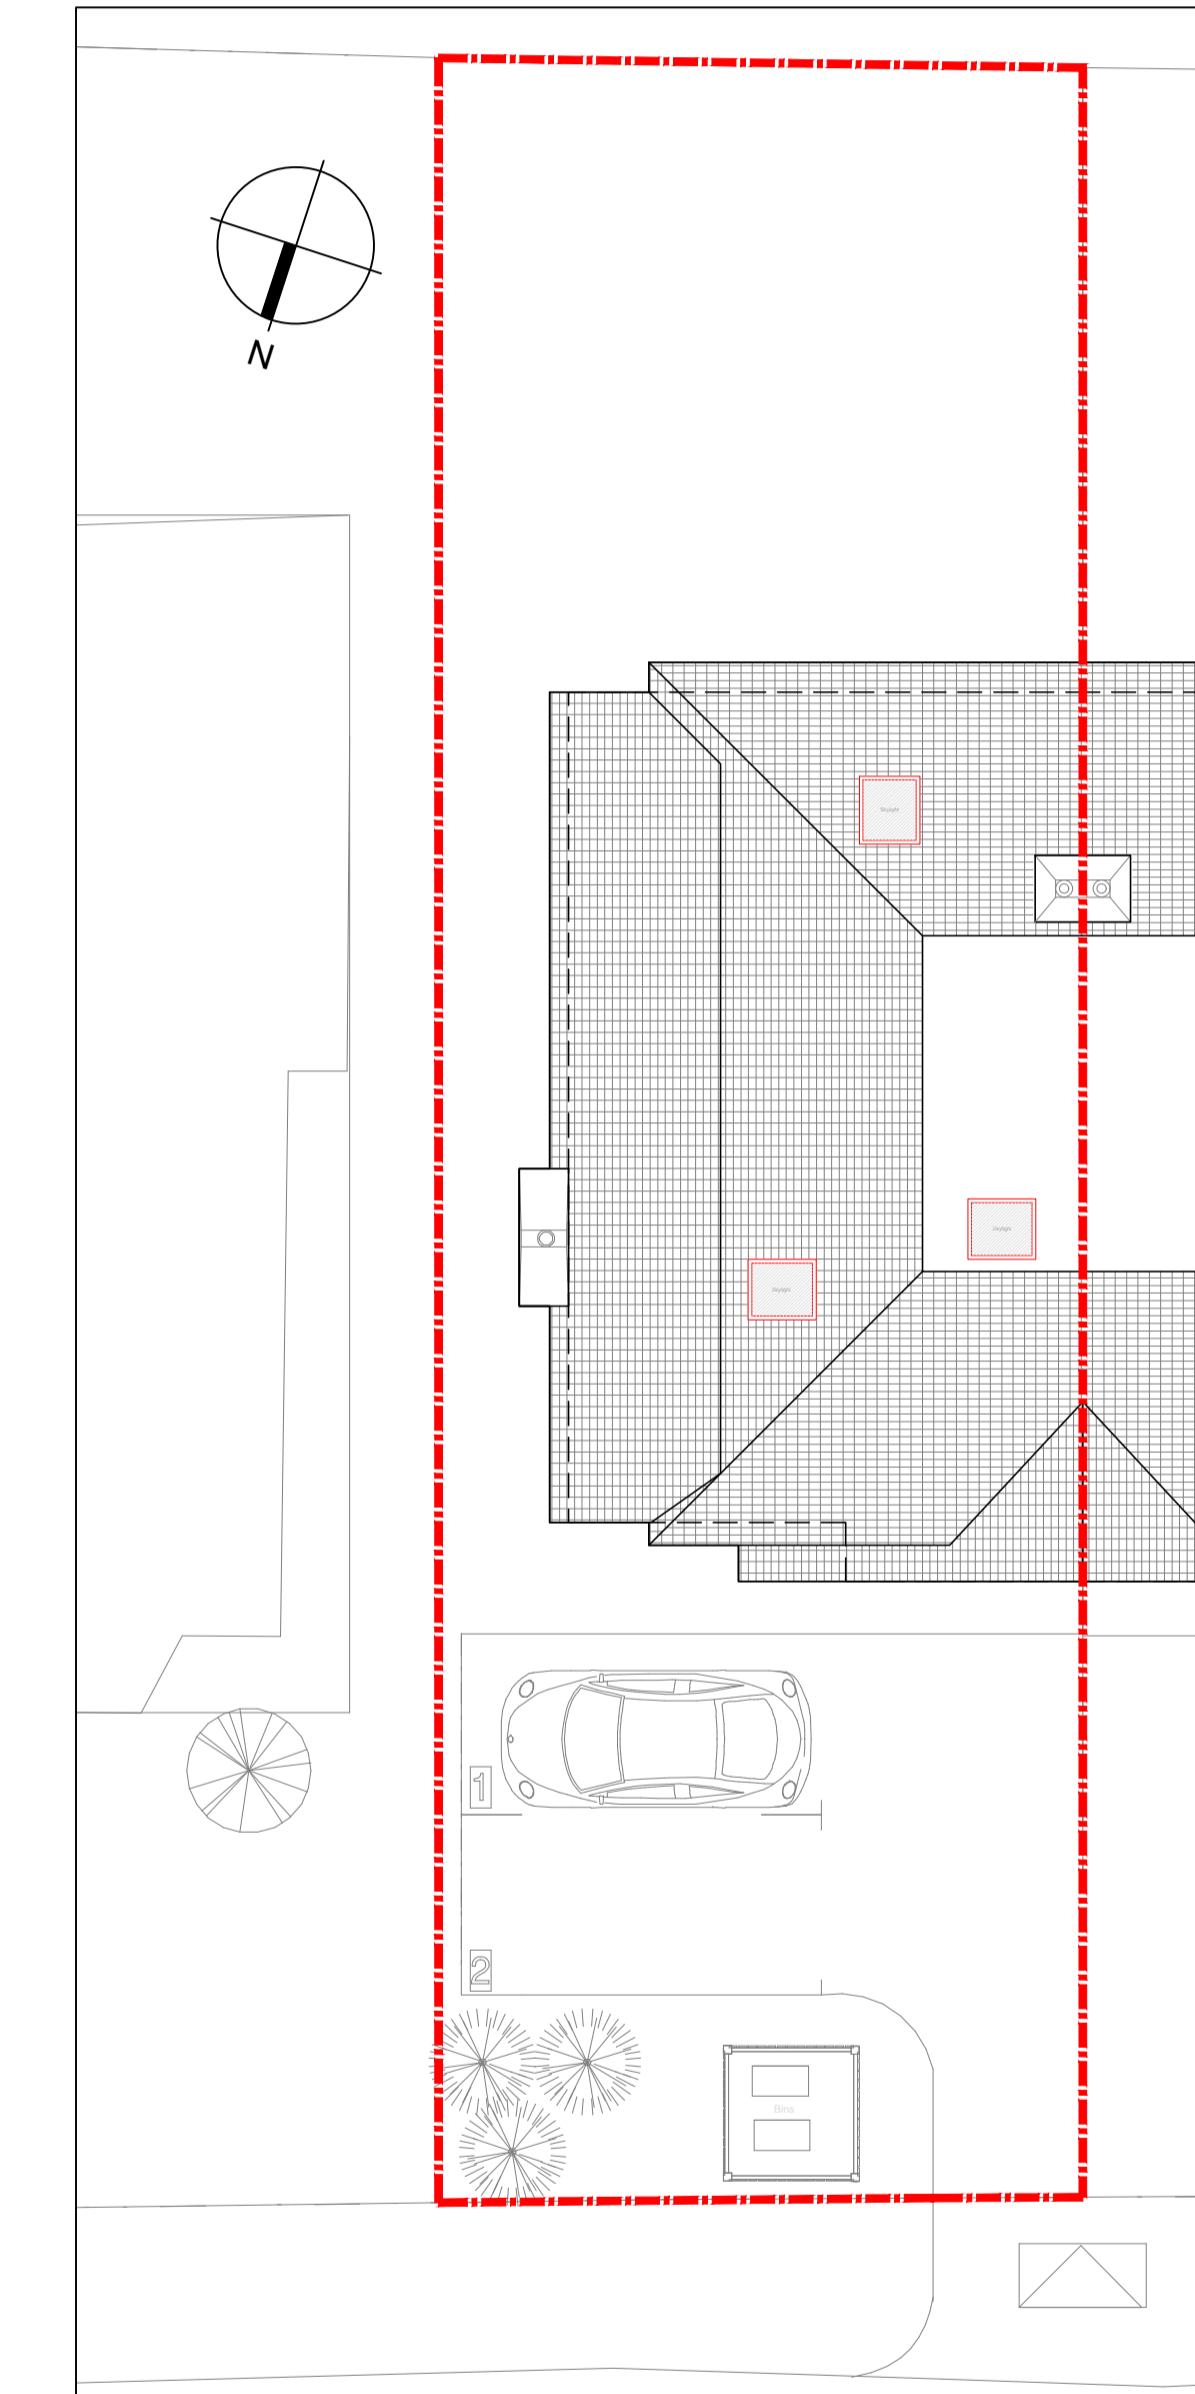

Existing Site Plan 1:1
Scale Bar 1:100

Scale E

A step function graph on a coordinate plane. The x-axis is labeled with 0 and 5. The y-axis is labeled with 1. The function starts at (0,0), steps up to (1,1), stays at 1 until x=2, steps down to (3,0), stays at 0 until x=4, and then steps up to (5,1).

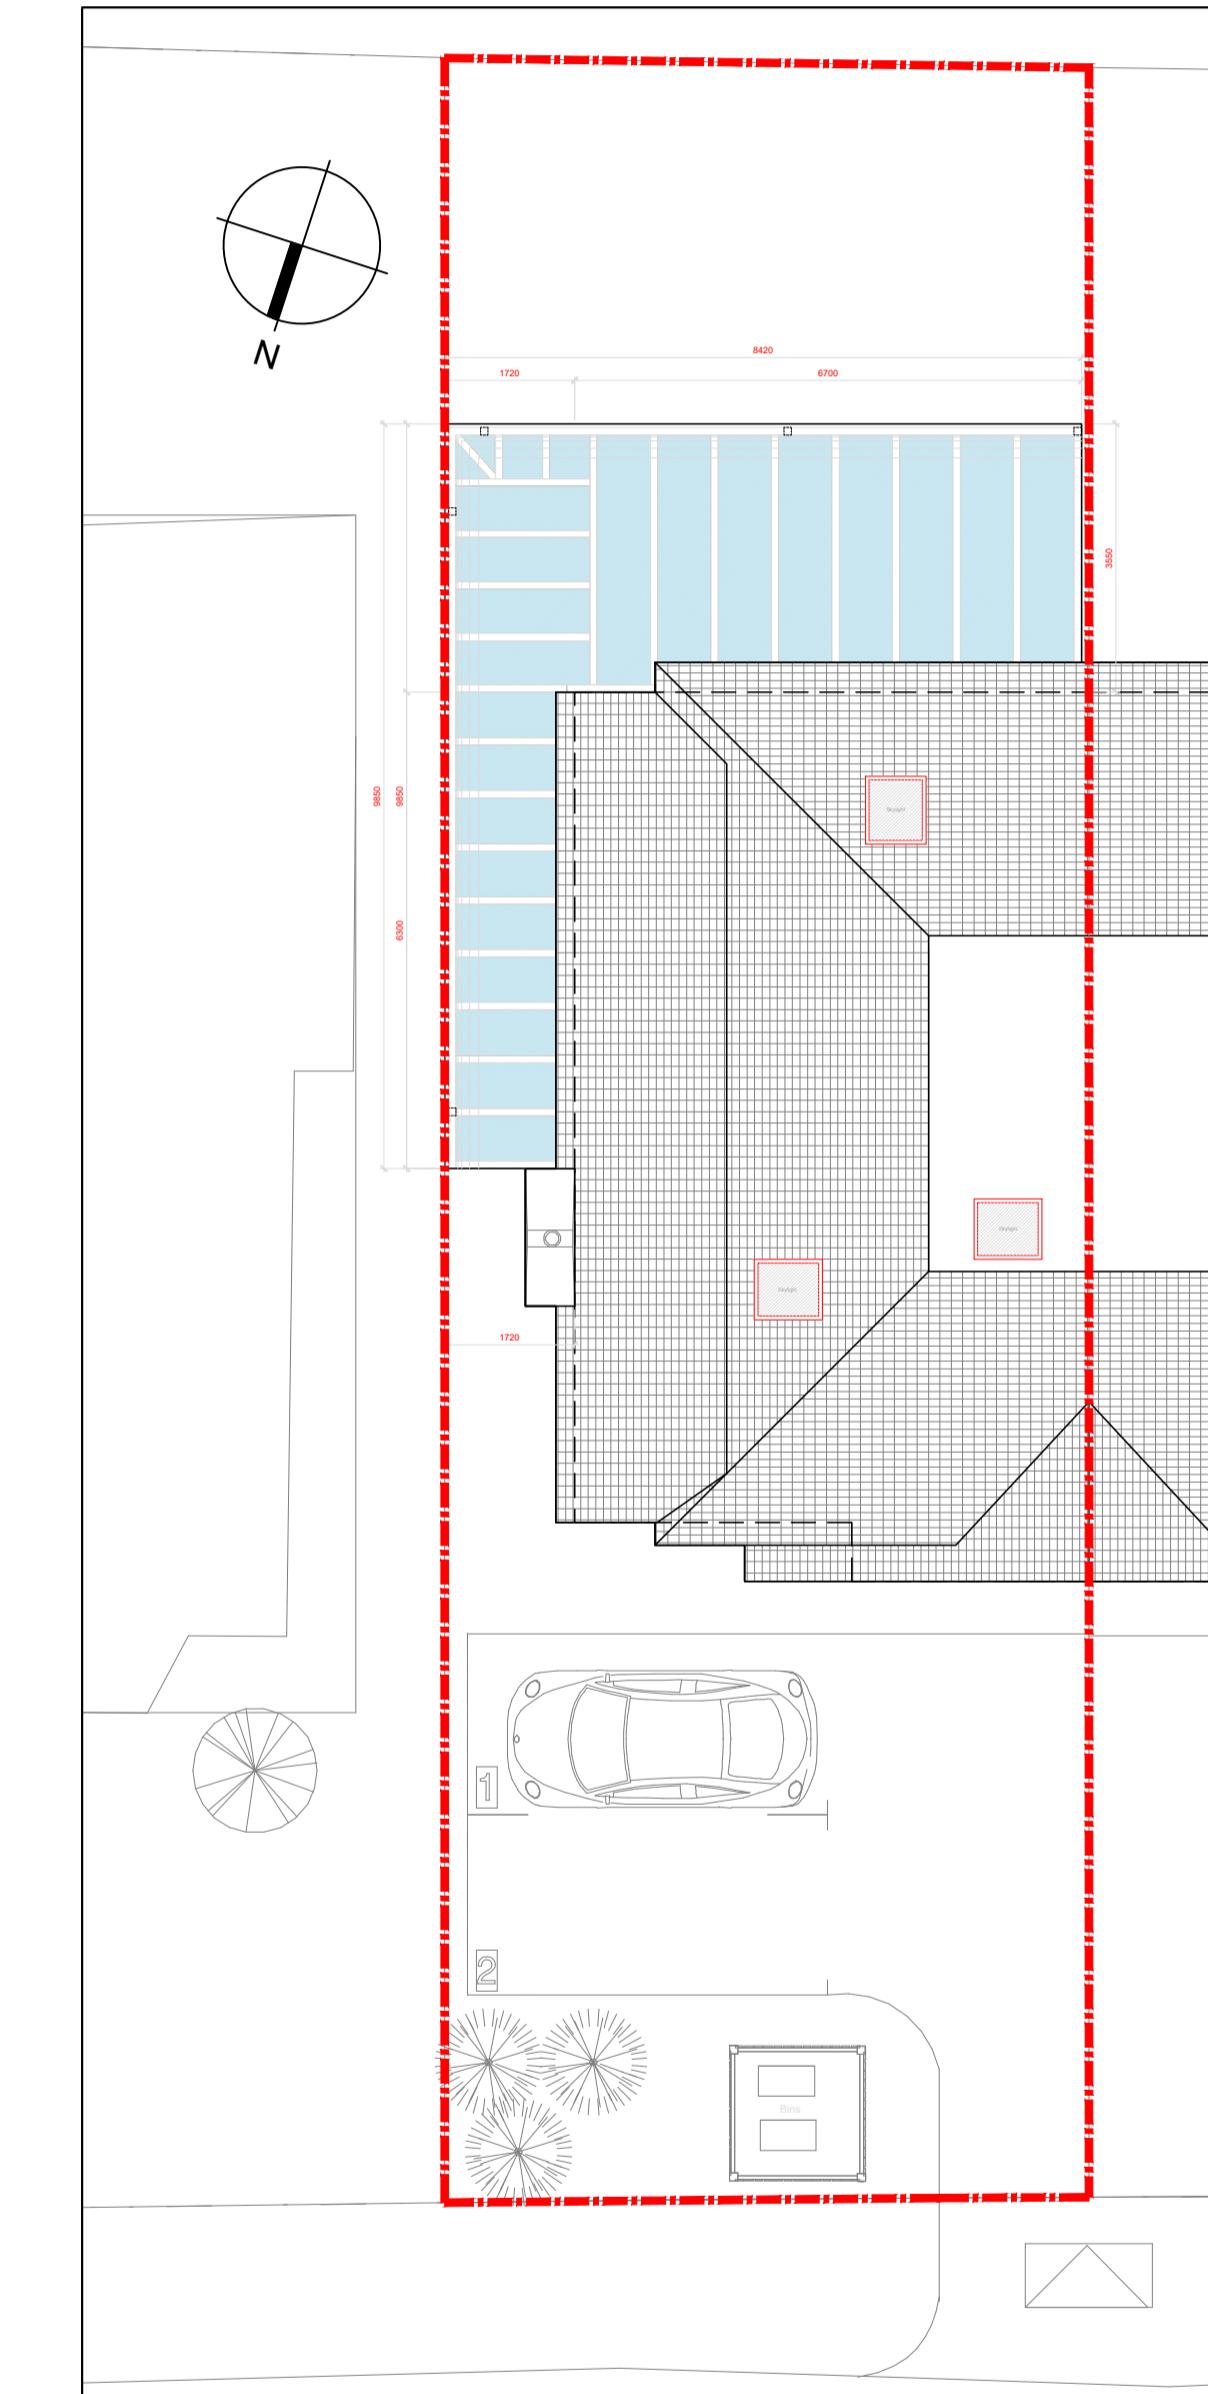

Proposed Site Plan 1:100
Scale Bar 1:100

Scale Bar 1:100



— SOURCE - DESIGN - INVEST —

Tel : +44 (0) 752 332 1790

Email: hello@studio-805.co.uk

Email : hello@studio-805.co.uk
Web : www.studio-805.co.uk
Adrs : 4th Floor, Suite 72, Centenary House
1 Centenary Way, Salford M50 1RF

ient

7 Kingsend, Ruislip HA4 6DT

Drawing Title: _____

scale Date
1:500 / 1:100 @A1 November 2024

Drawing No: Revision