

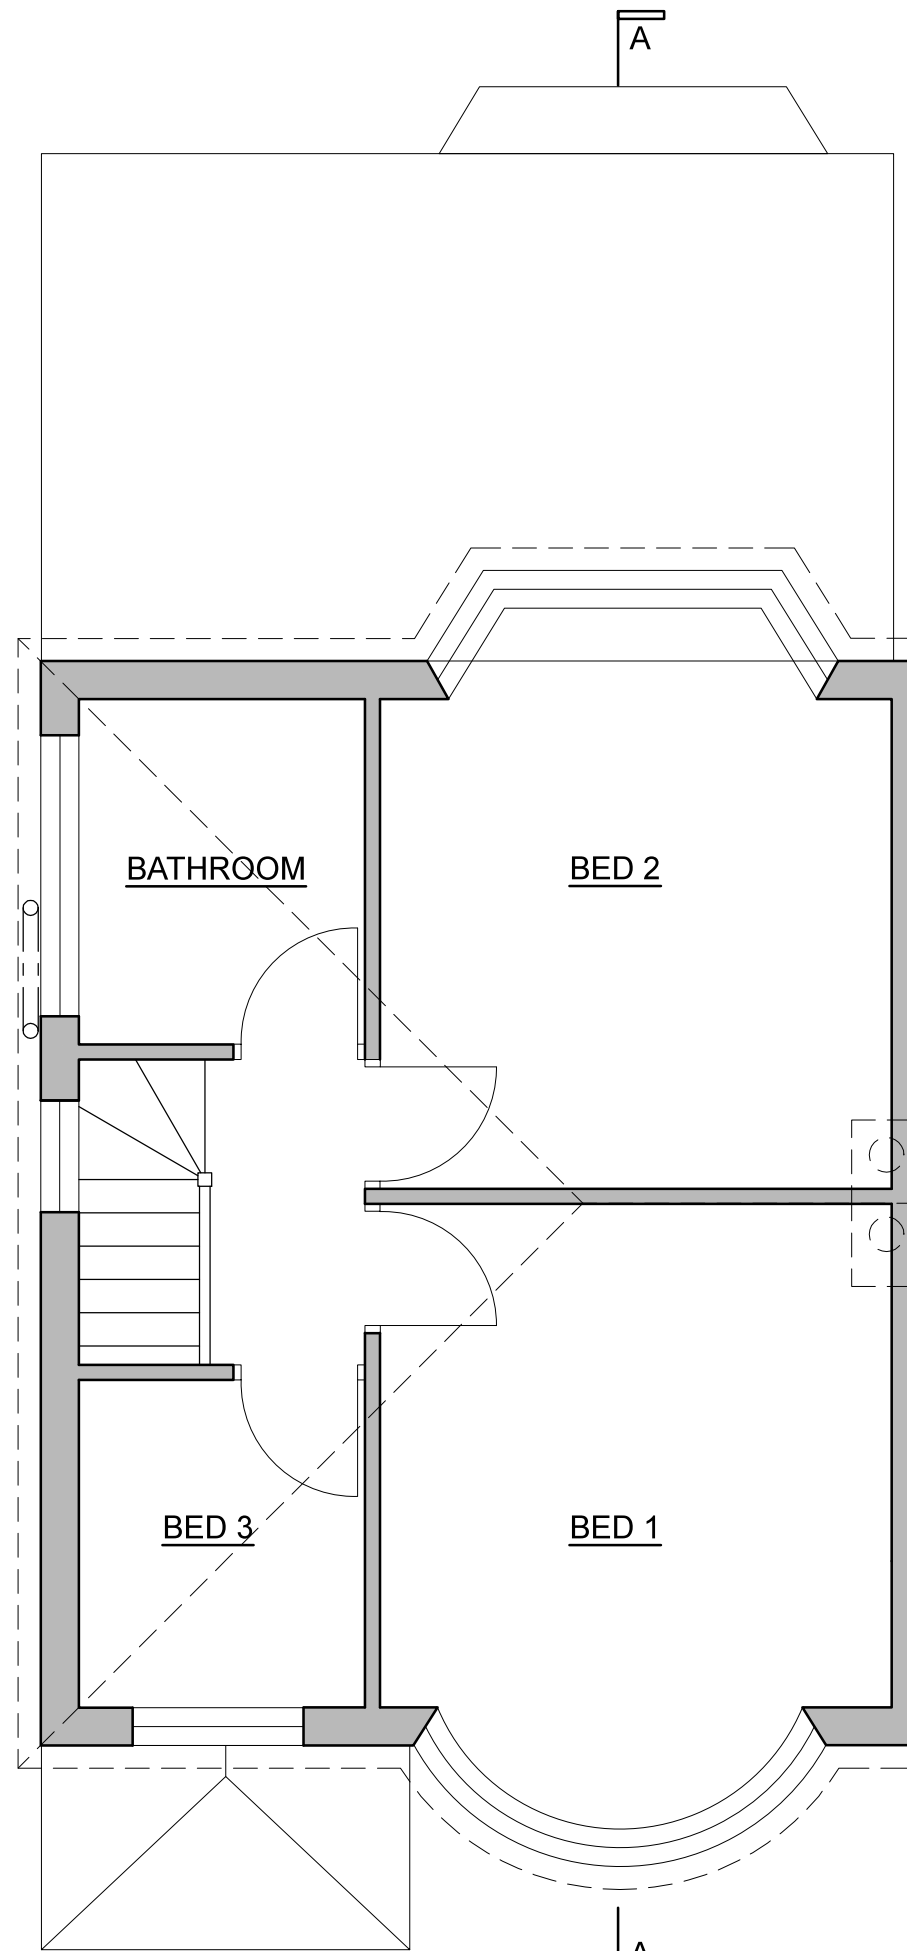


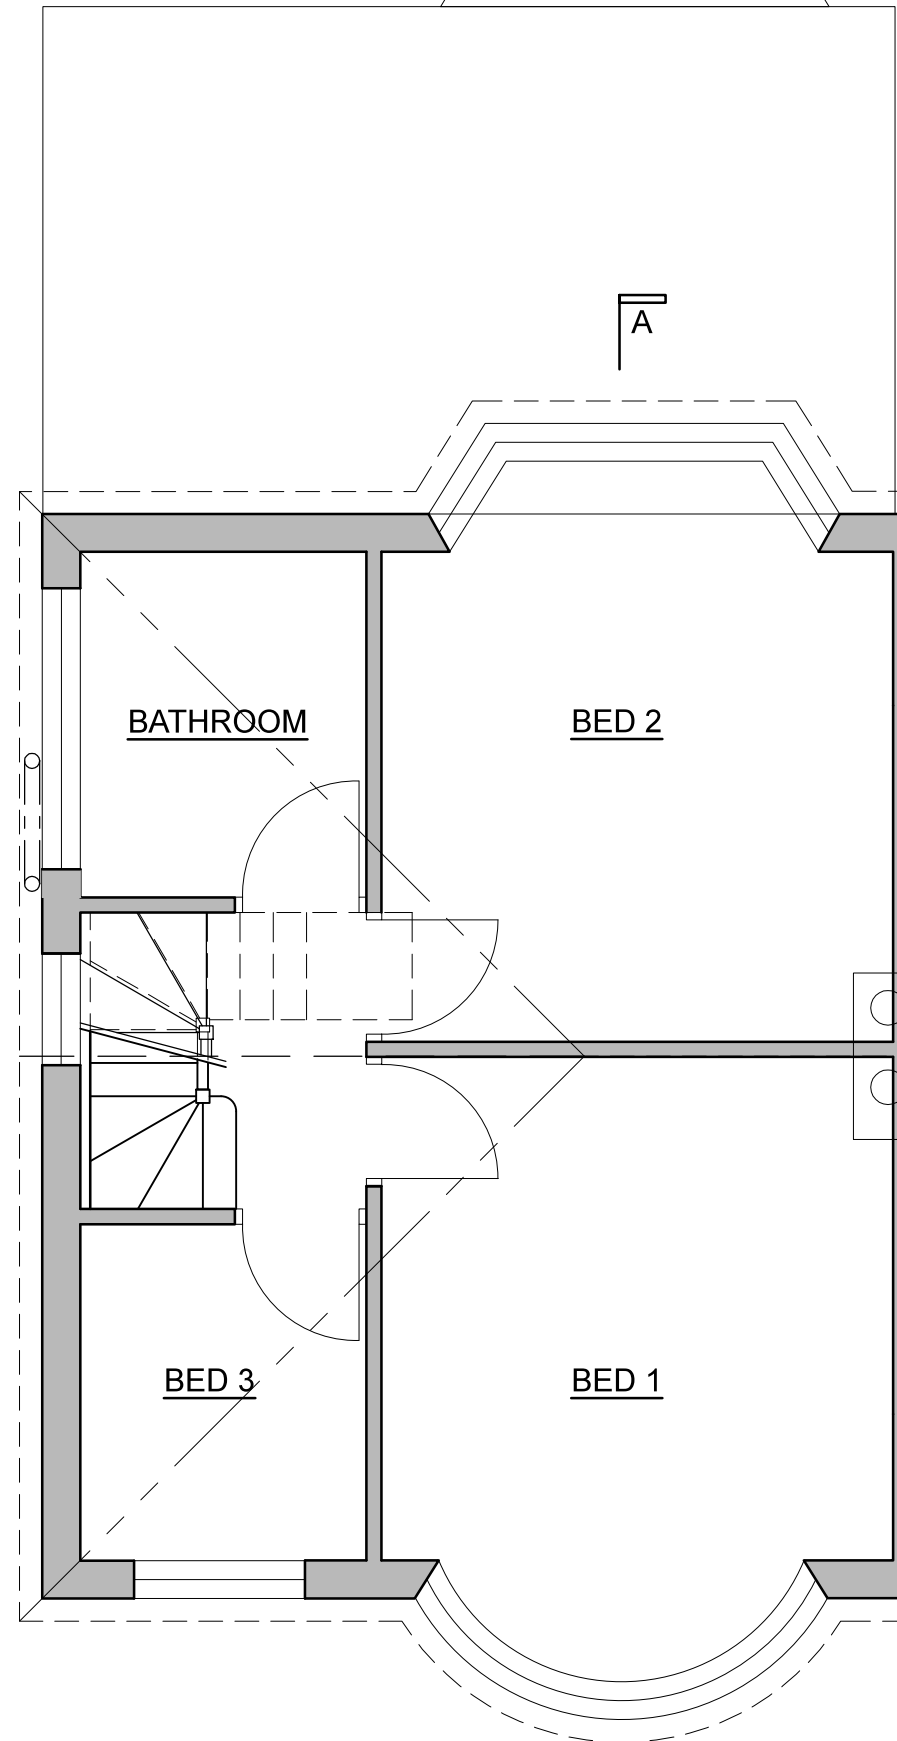

Existing First floor Plan

SCALE 1 : 50
SCALE 1 : 100

 

Proposed First floor Plan

APPLICANT
MR B. DHANJAL
ADDRESS
**52 COLBROOK AVENUE
HAYES
MIDDLESEX
UB3 1TQ**

TITLE
**LOFT CONVERSION
FLOOR PLANS
PROPOSED DETAILS**

SCALE
1:50 ON A3

DATE
SEPT. 2024

DRAWING No.
BW52-03