
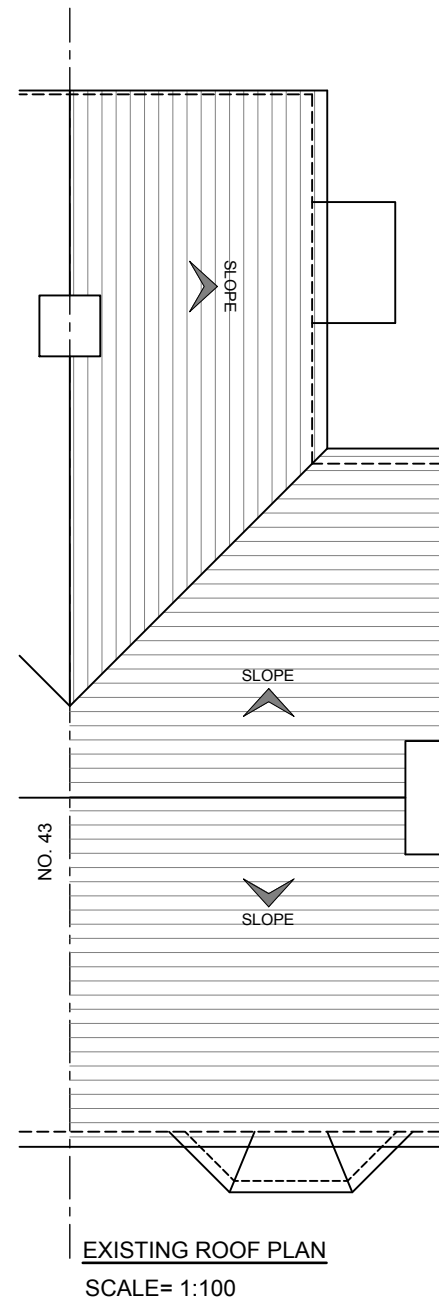
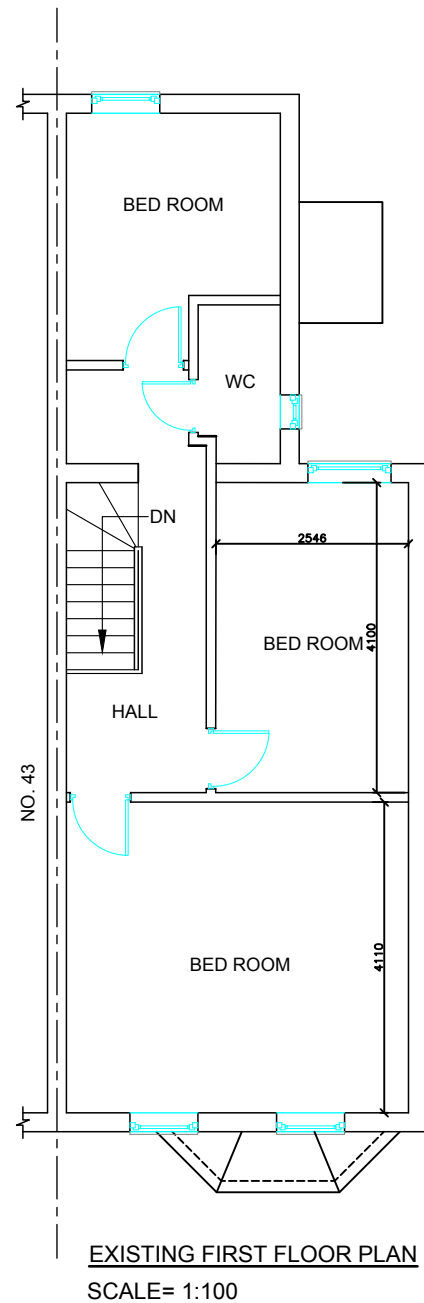


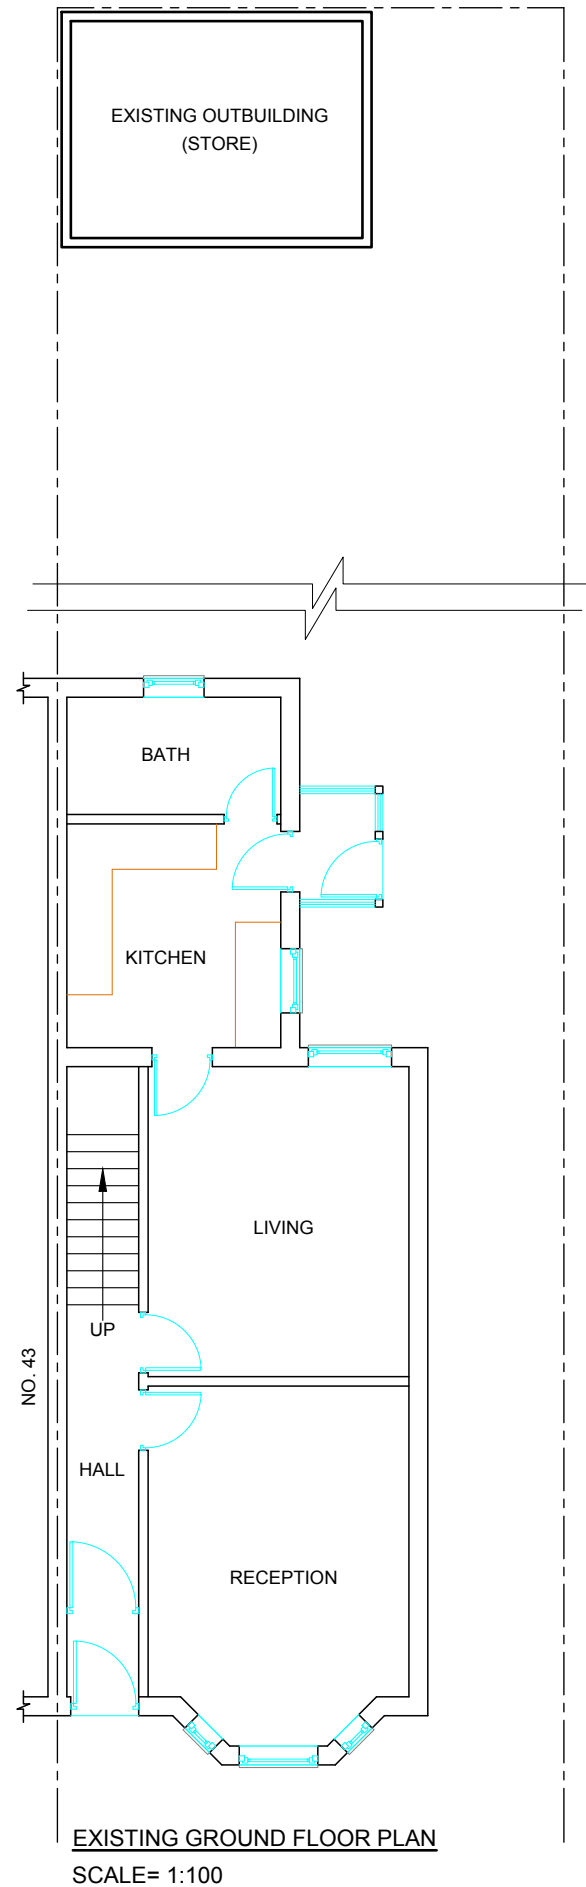

Rev.No	DATE	REV. NOTE
CAD REF		

Project Title		
PART SINGLE PART DOUBLE STOREY SIDE EXTENSION & SINGLE STOREY REAR EXTENSION		
Layout Name		
EXISTING FLOOR PLANS		
Client	MR. SHAKEEL AHMAD	
Site	45 THE GREENWAY, UXBRIDGE, UB8 2PJ.	
Drawn By	Designed By	
LT	SA	
Drawing No	Revision No	
45TG/FP1		
Compass	Date	Scale
	18-MAY-2026	1:100@A3
	Project No	Sheet No
		-
HEAD OFFICE : S A Design & Management Ltd saudahmad67@gmail.com Phone : 0044 7930880404		
THIS DRAWING IS A COPYRIGHT OF S A DESIGN & MANAGEMENT LTD AND MUST NOT BE DUPLICATED OR REPRODUCED WITHOUT PERMISSION FROM THE COMPANY.		