




Front Elevation




Rear Elevation

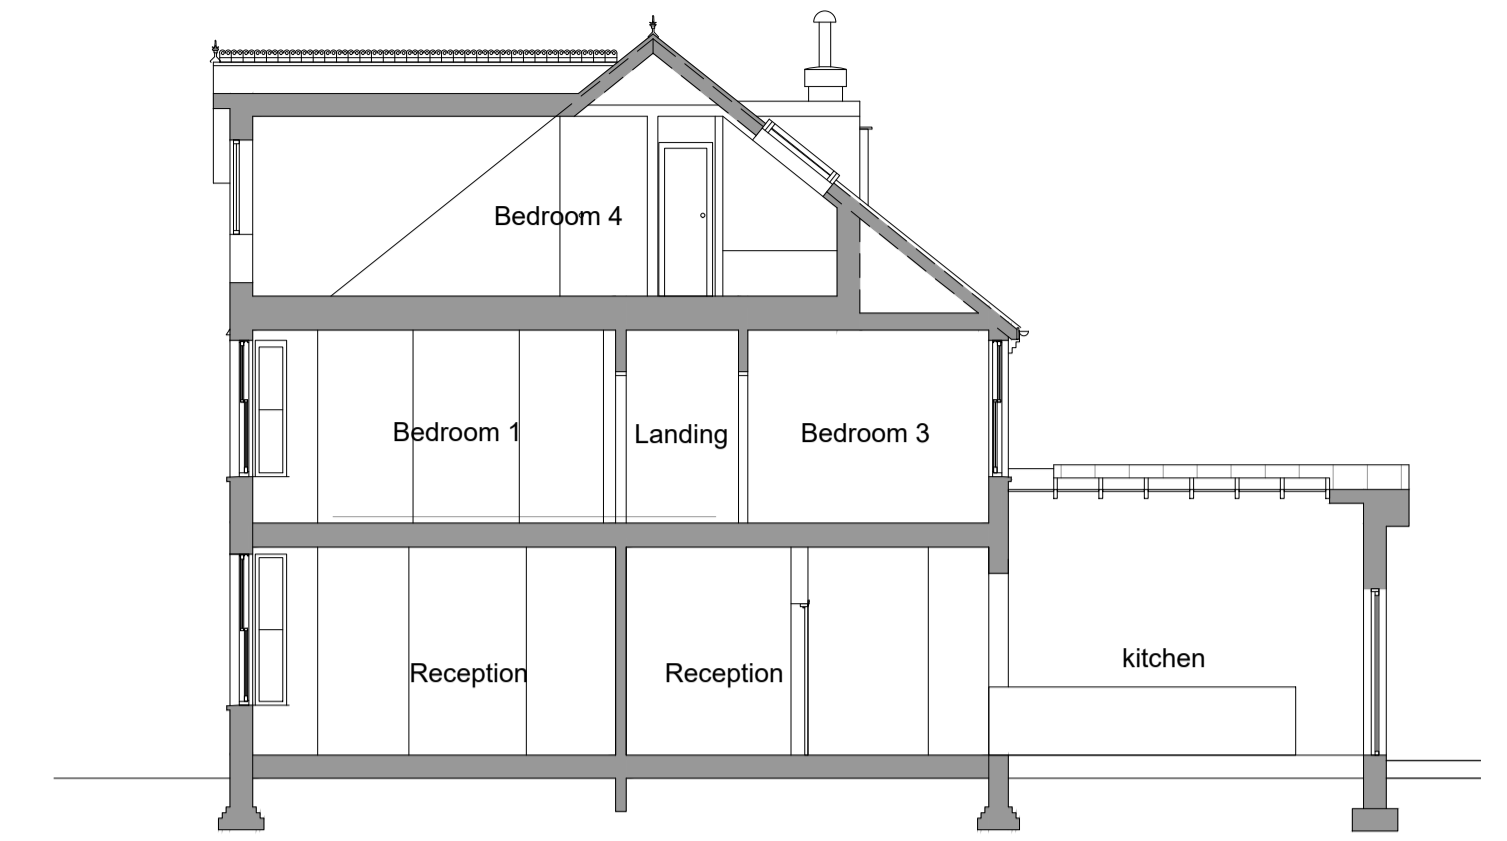


Section A-A




Left Side Elevation

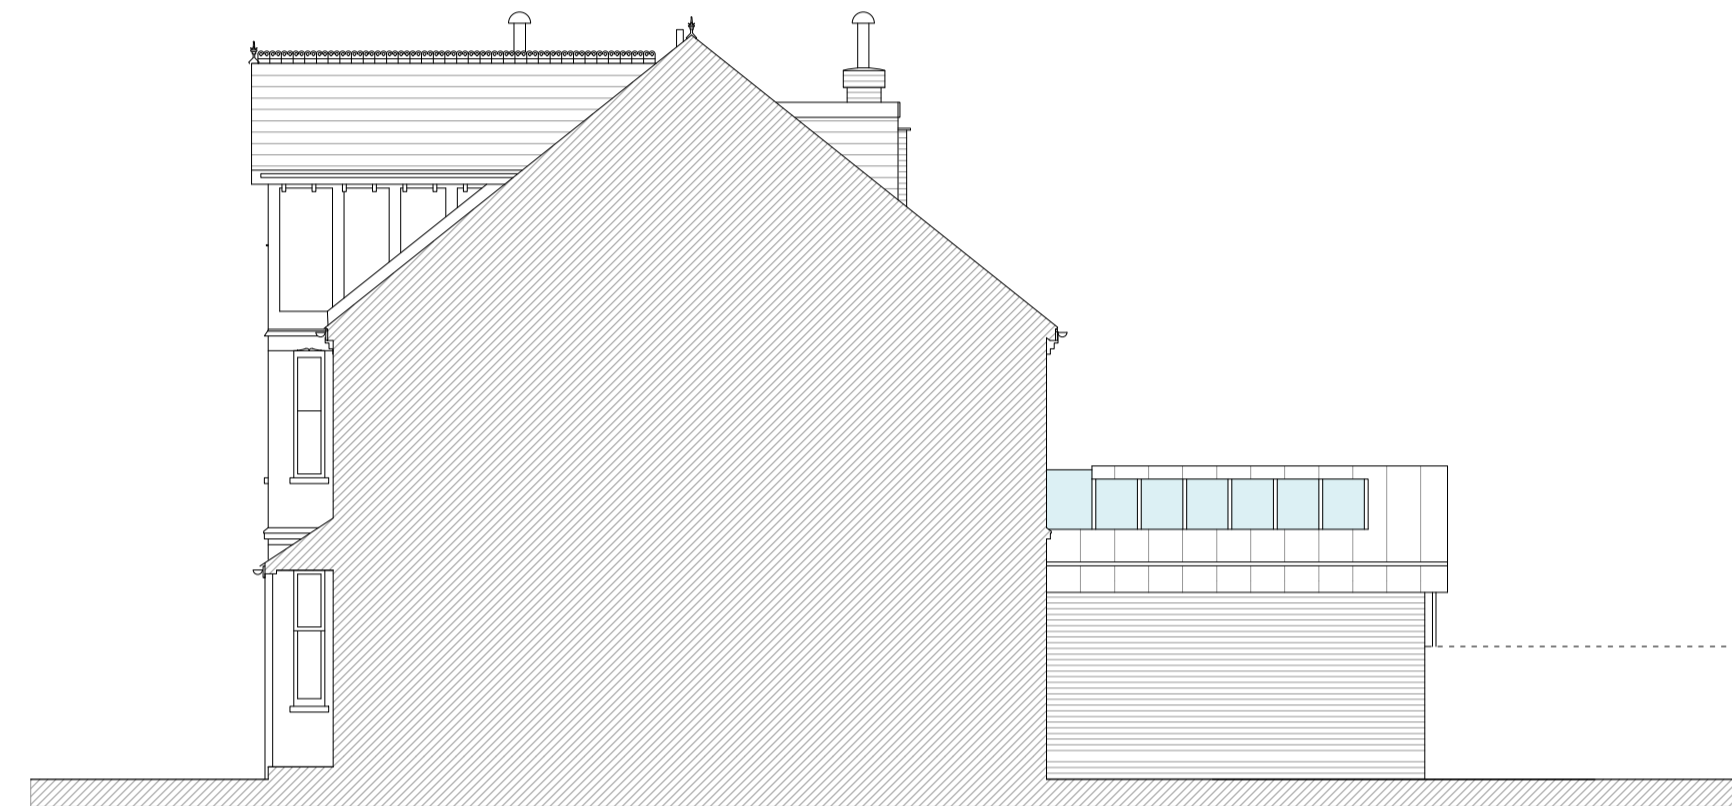


Right Side Elevation

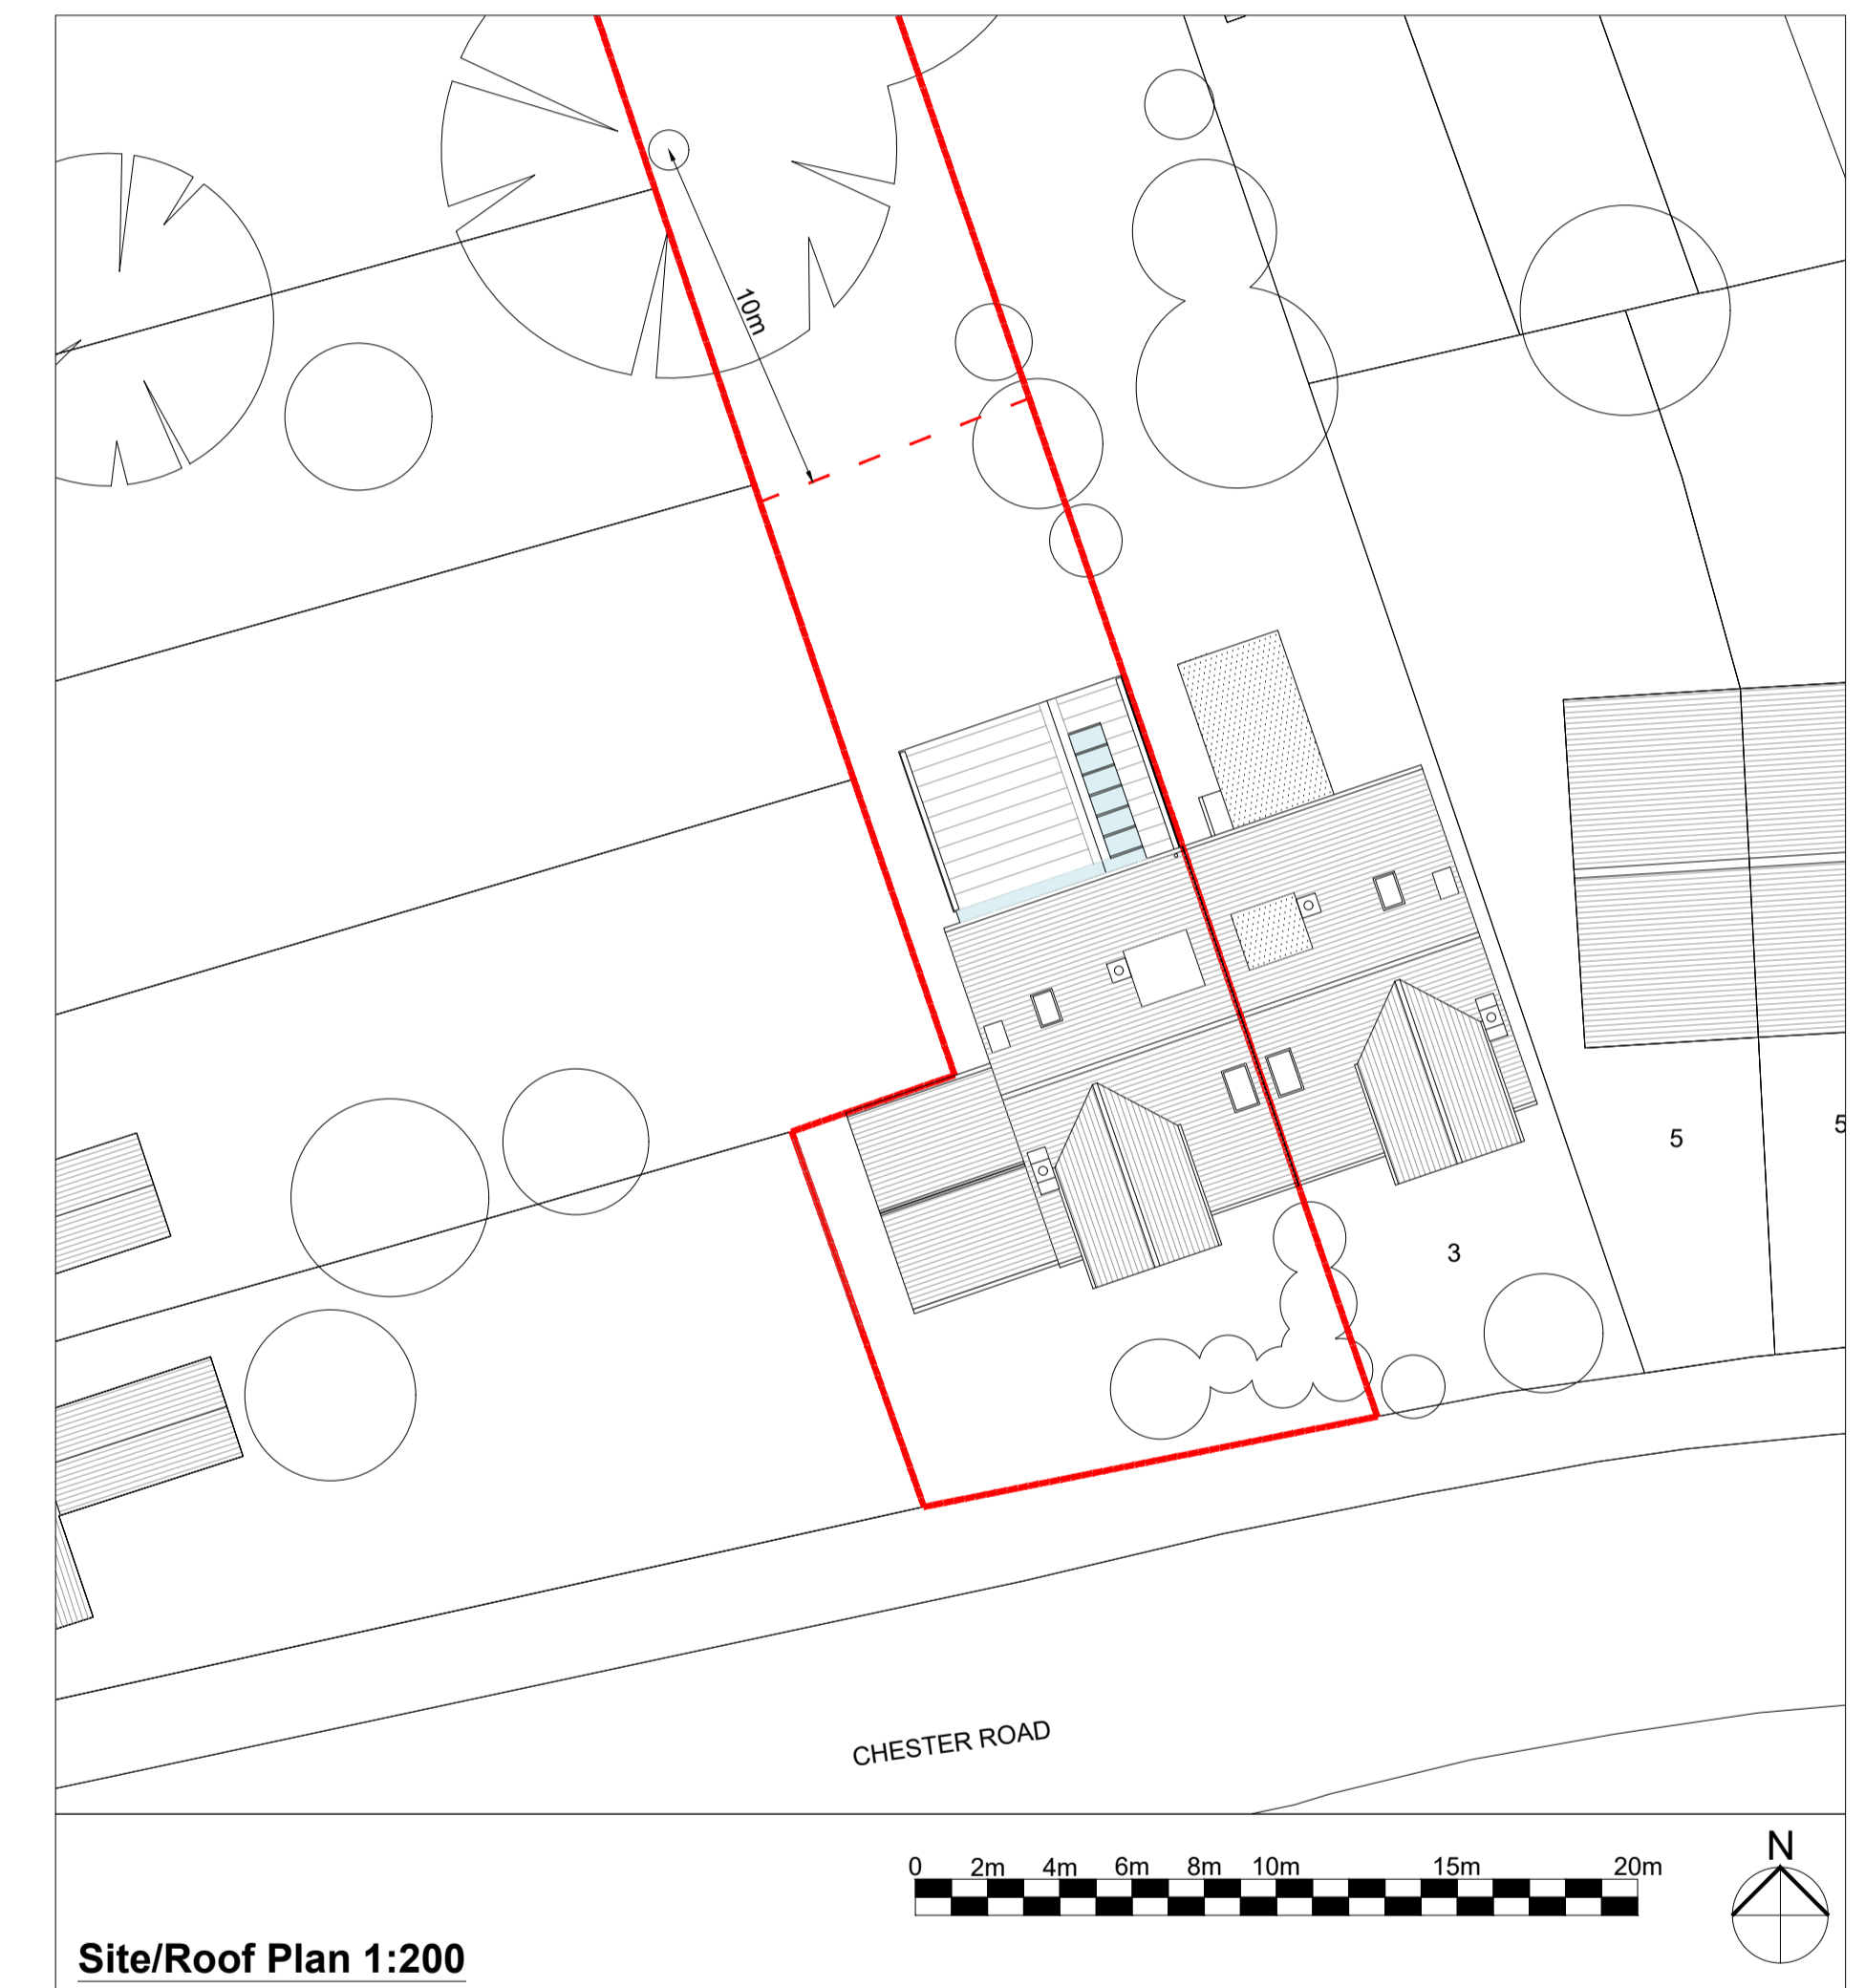


Site/Roof Plan 1:200

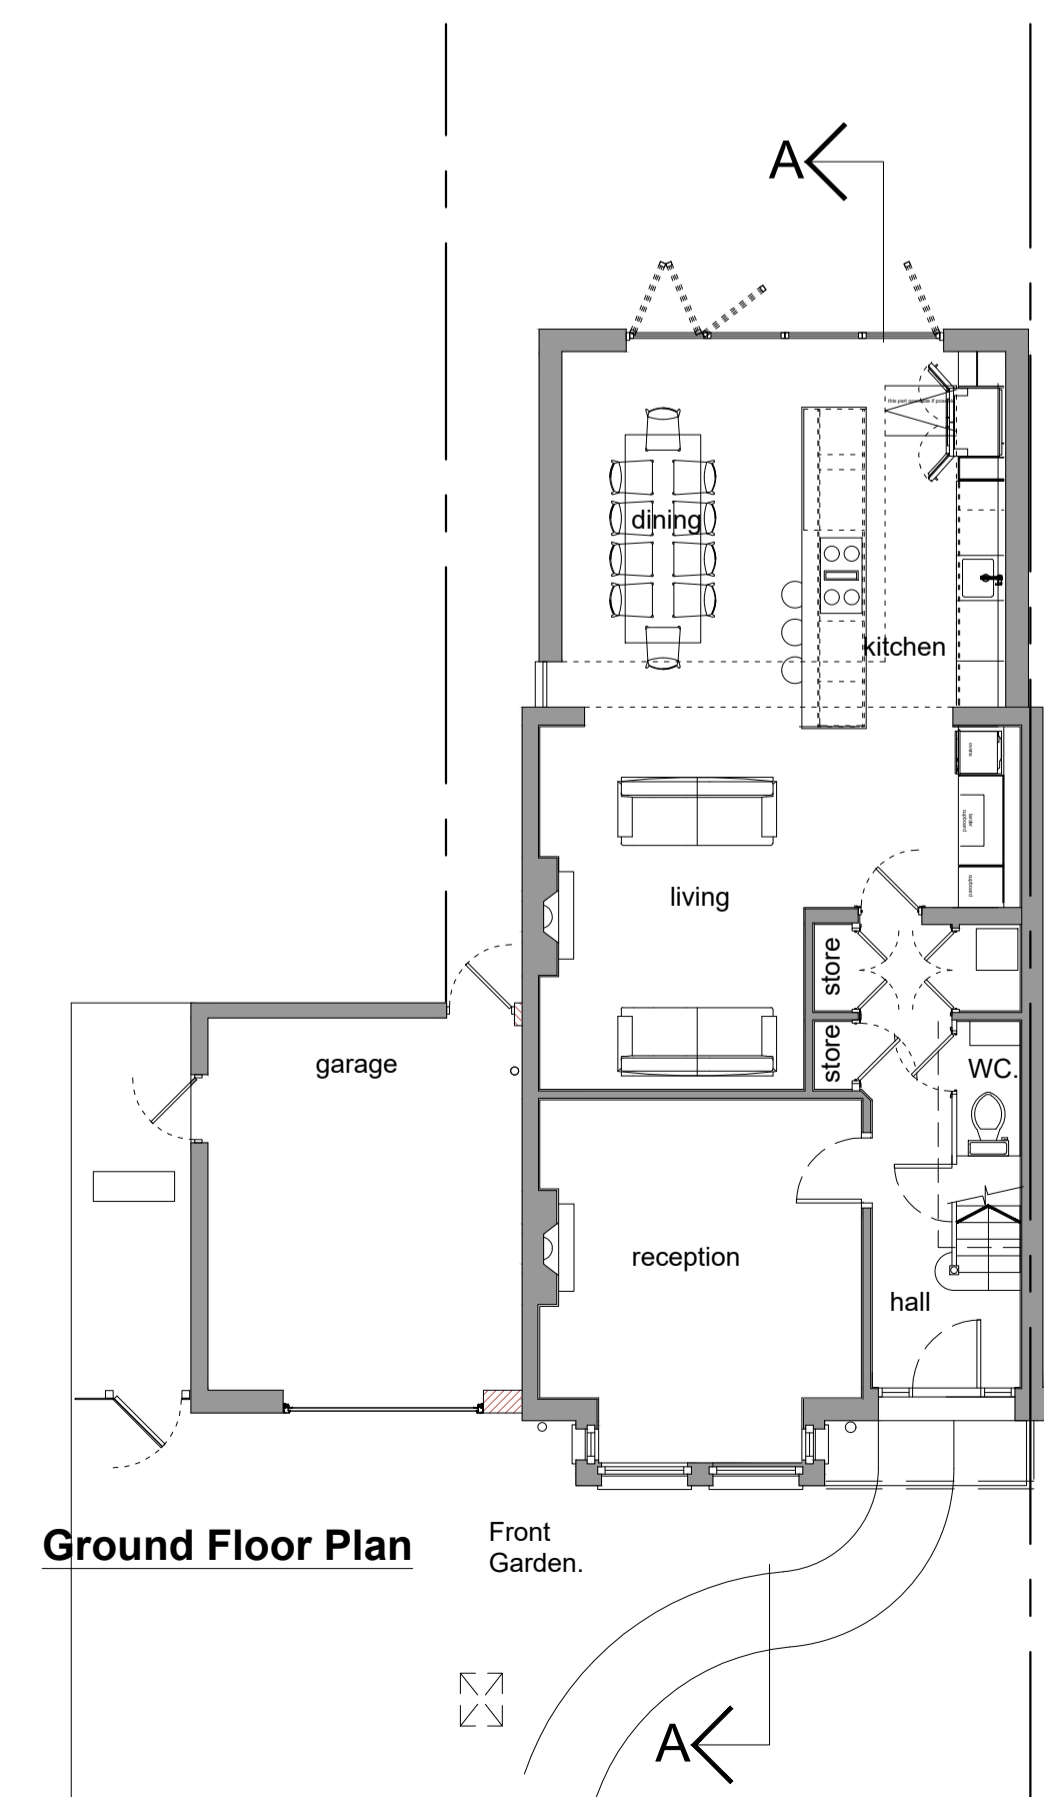


Ground Floor Plan

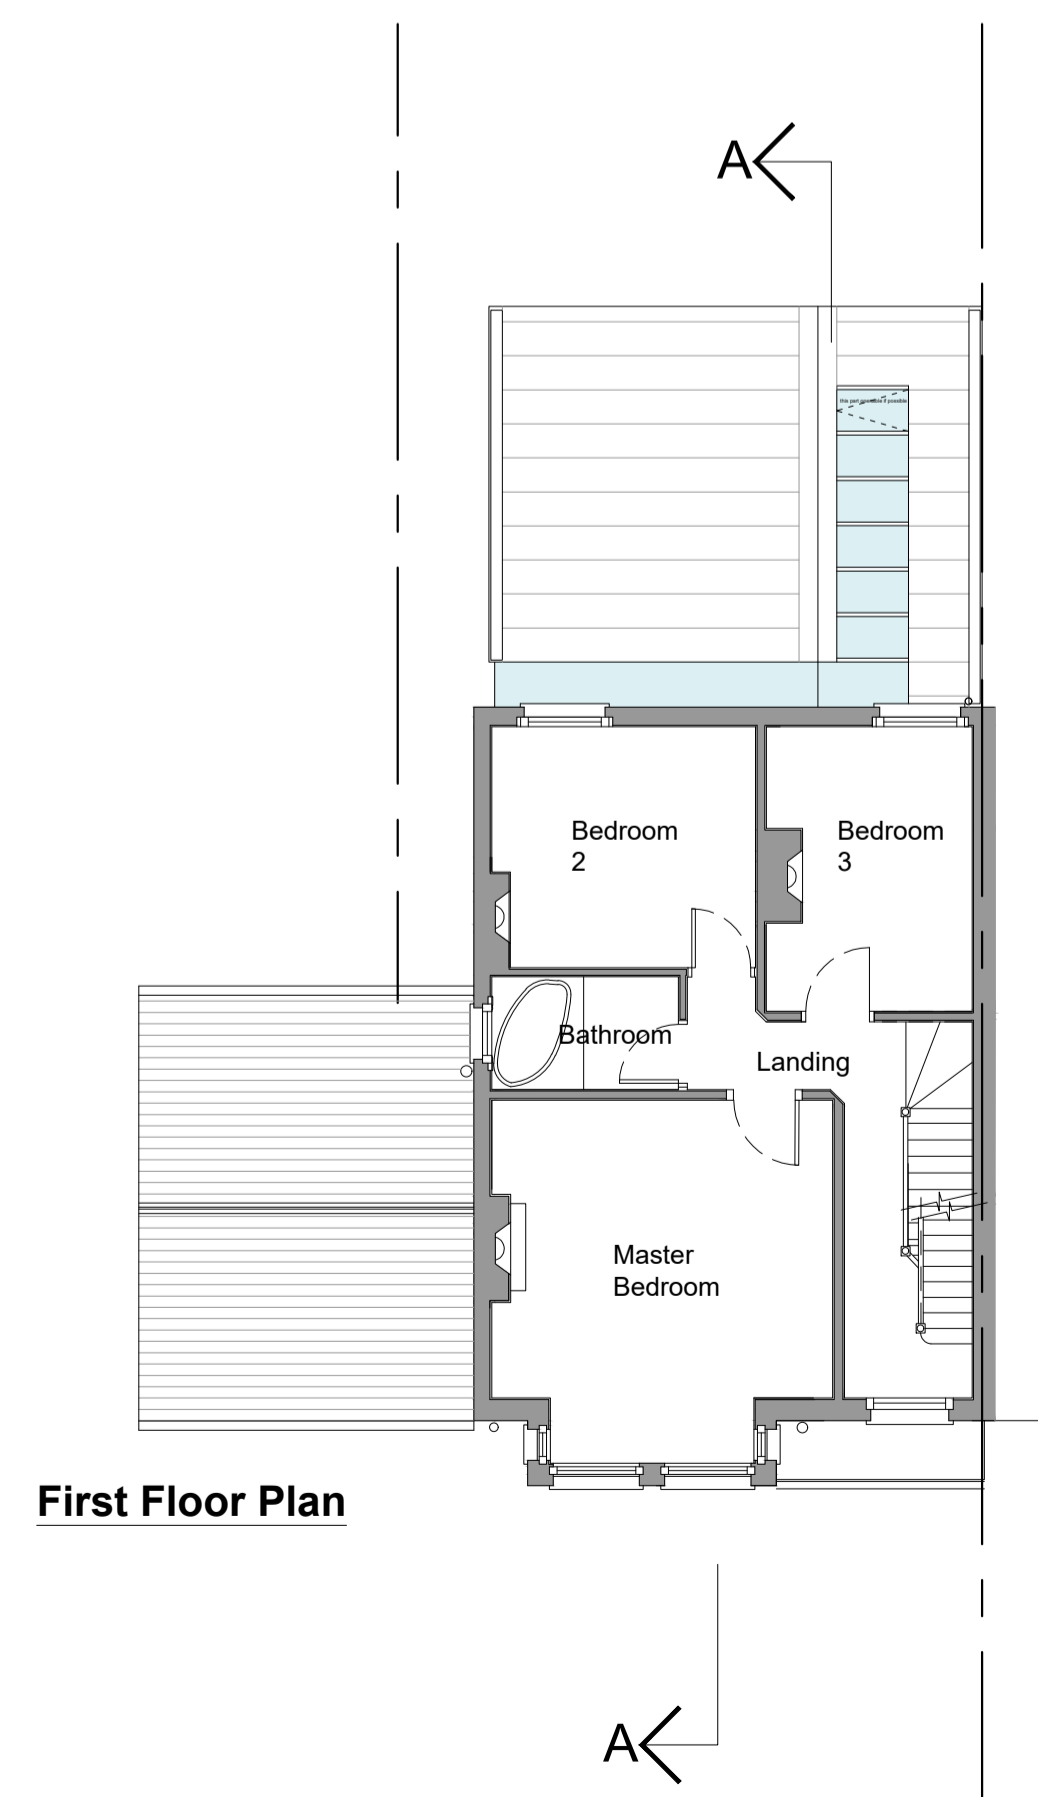

First Floor Plan

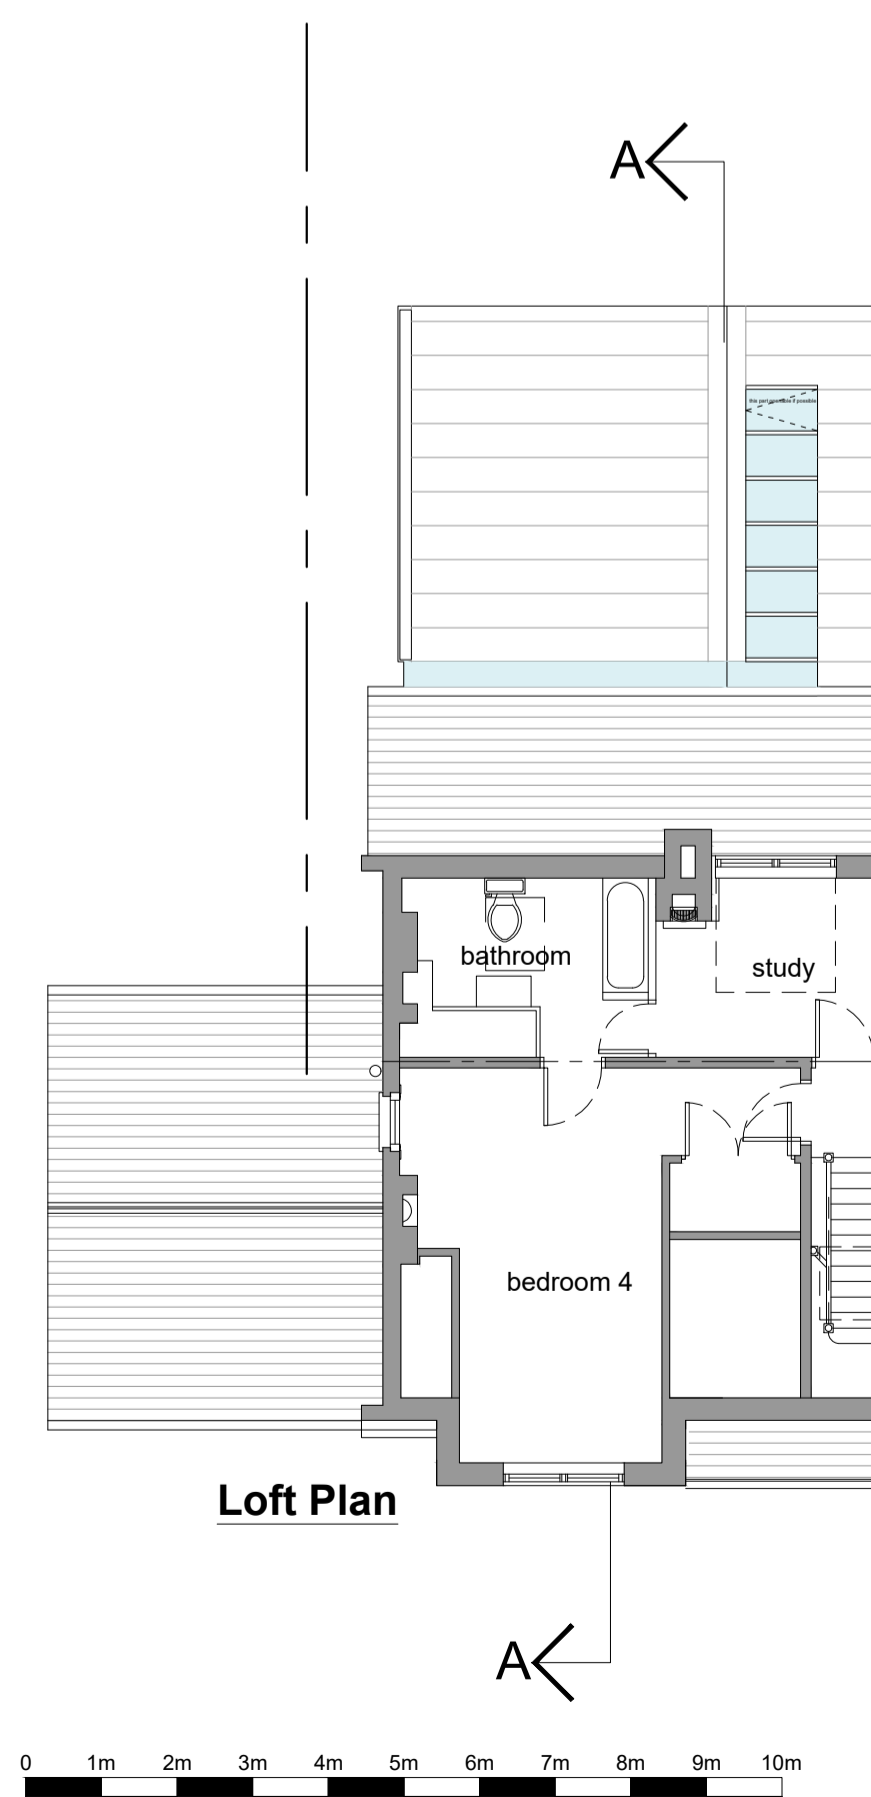

Loft Plan

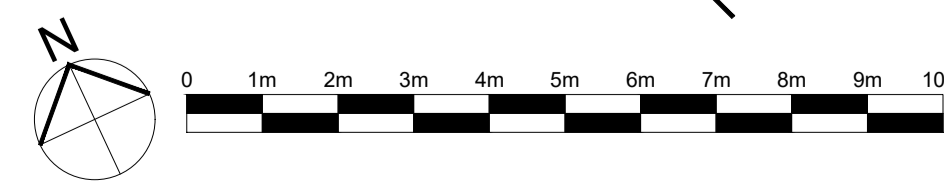

Rev	Description	Date
	Client Helene & Chris Hibbert	
	Project 1 Chester Road New Solar Panels	Description Existing Drawings
Do not scale from this drawing		Copyright Noades Architects Limited ©
Scale@A1 1:100u.n.o.	Drawn MN	Date March '26
	Job No. 4061	Drawing No. P-012
<small>1 The Sportsman, Station Approach, Chorleywood, Hertfordshire, WD3 5NA 01923 634867 www.noadesarchitects.com</small>		