




Rev.	Amendments
A	Height adjusted 16/02/23
B	Side extension removed 27/03/23
C	Roof Light removed 30/06/23

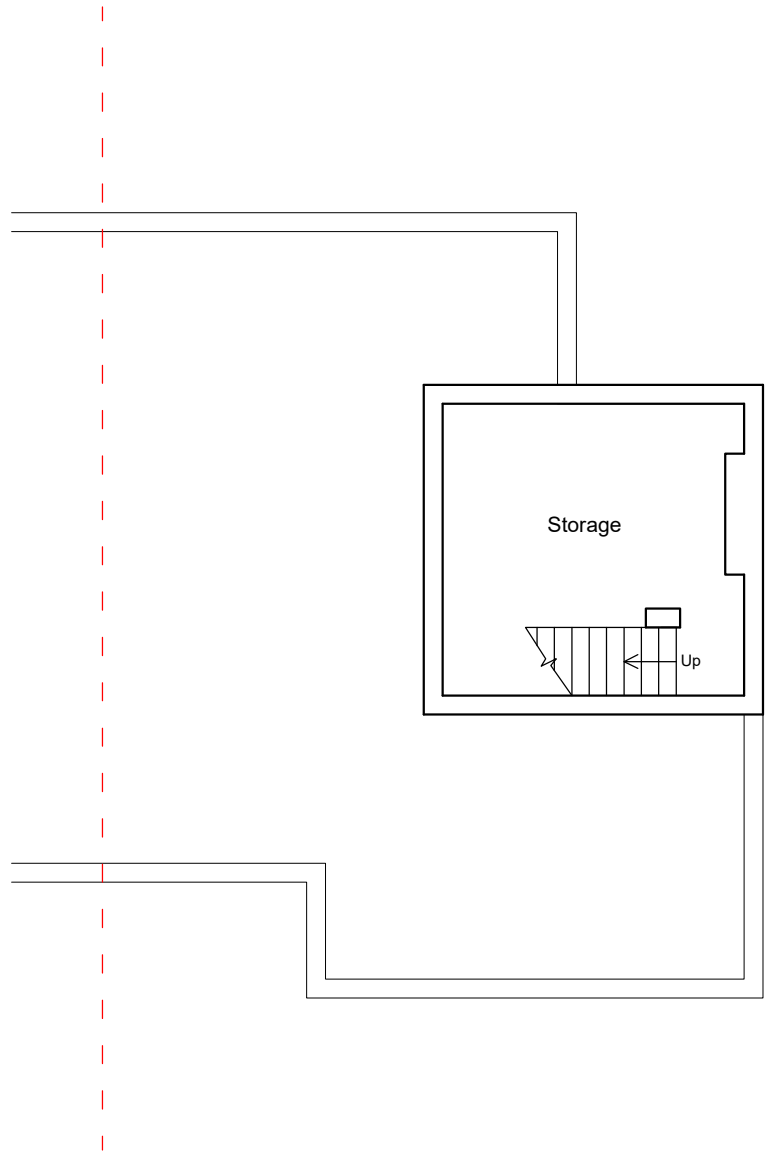


Basement Plan

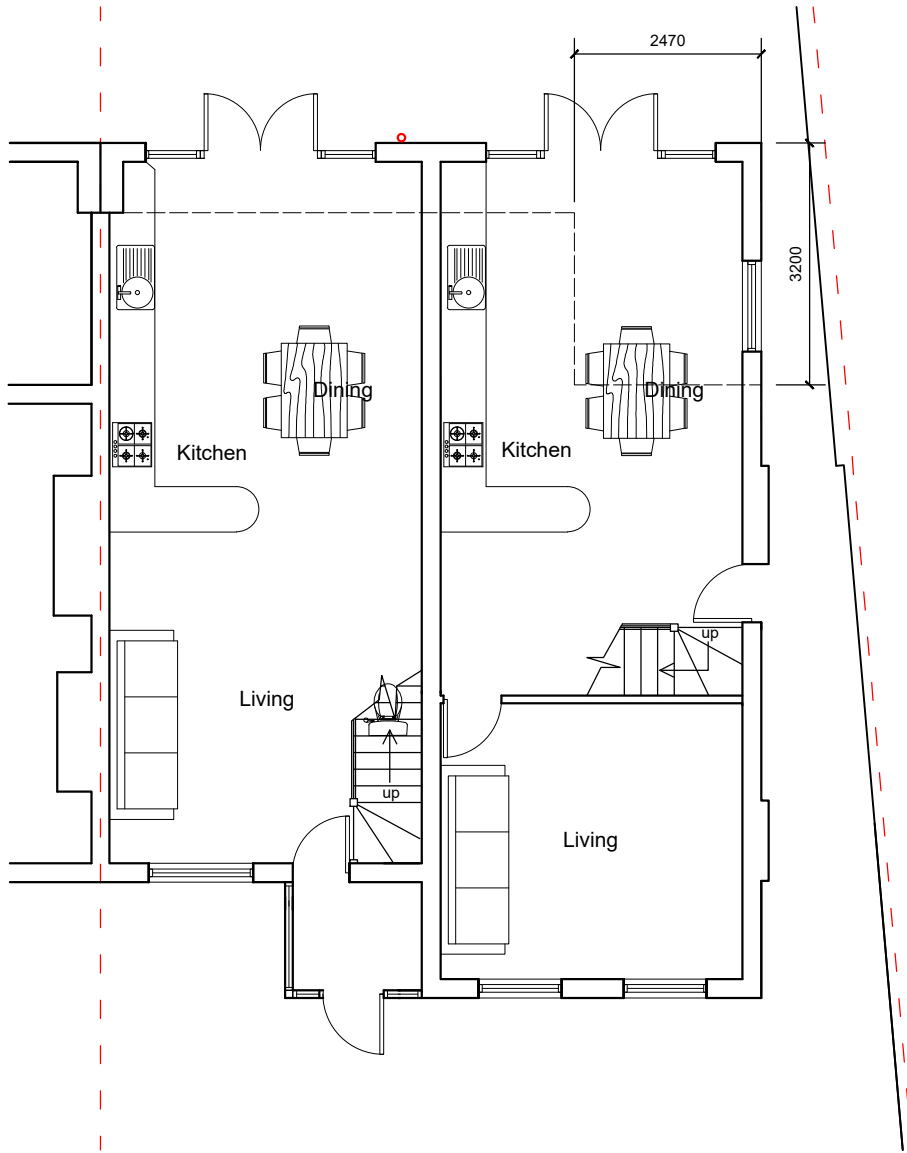

Ground Floor Plan

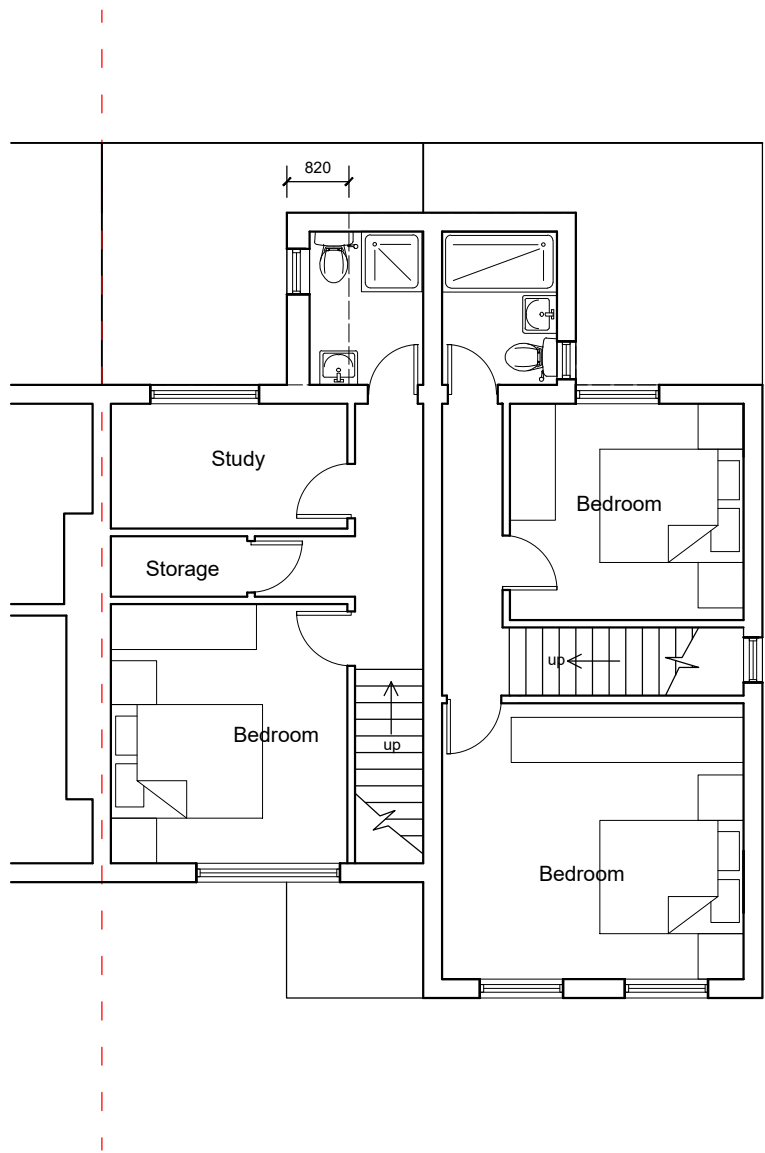


First Floor Plan

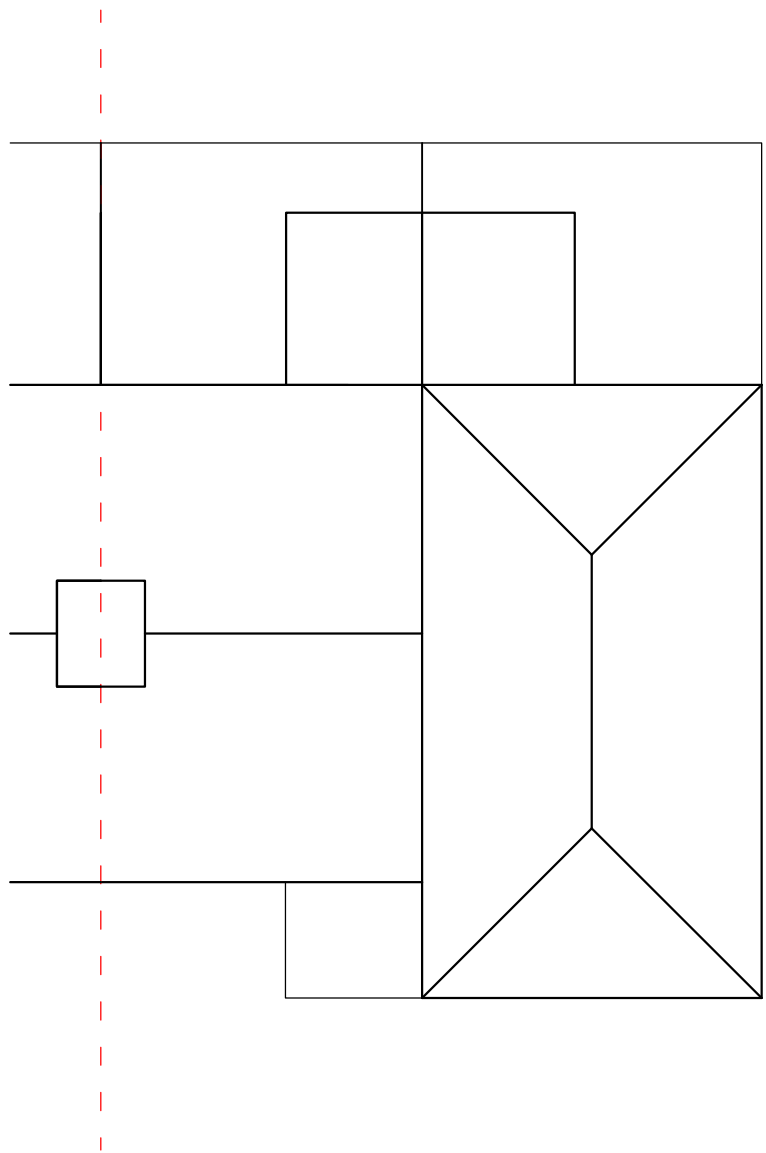

Roof Plan

PROPOSED FLOOR PLANS

63 Harlington Road, Uxbridge,
UB8 3HY

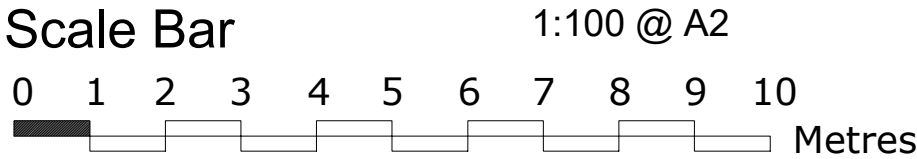

THE GILLETT MACLEOD PARTNERSHIP

Chartered Architects & Town Planning Consultants

1 High Road Old Eastcote Pinner Middlesex HA5 2EW tel. 0208 868 1333

Drg. No. 23/3547/5C
Scale 1:100
Date 17/01/23
Drawn by KH

REVISION
C
drawn