



Rev.	Amendments
A	Height adjusted 16/02/23
B	Side extension removed 27/03/23

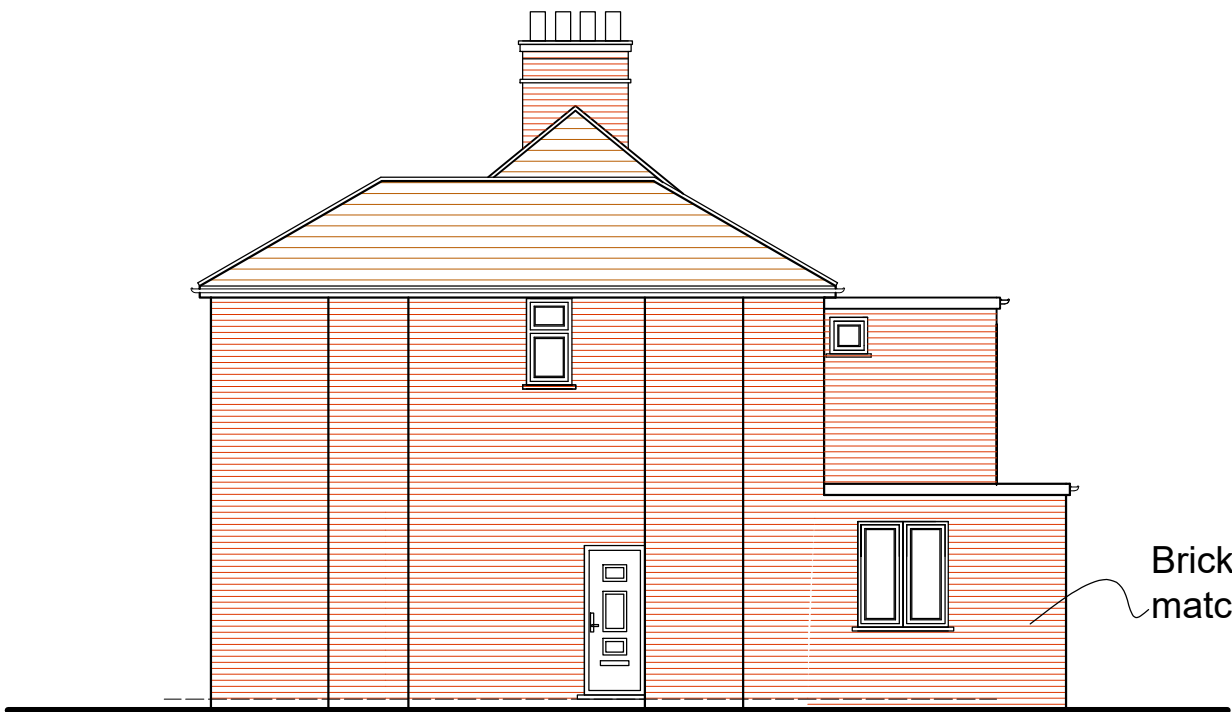


South West Elevation



South East Elevation

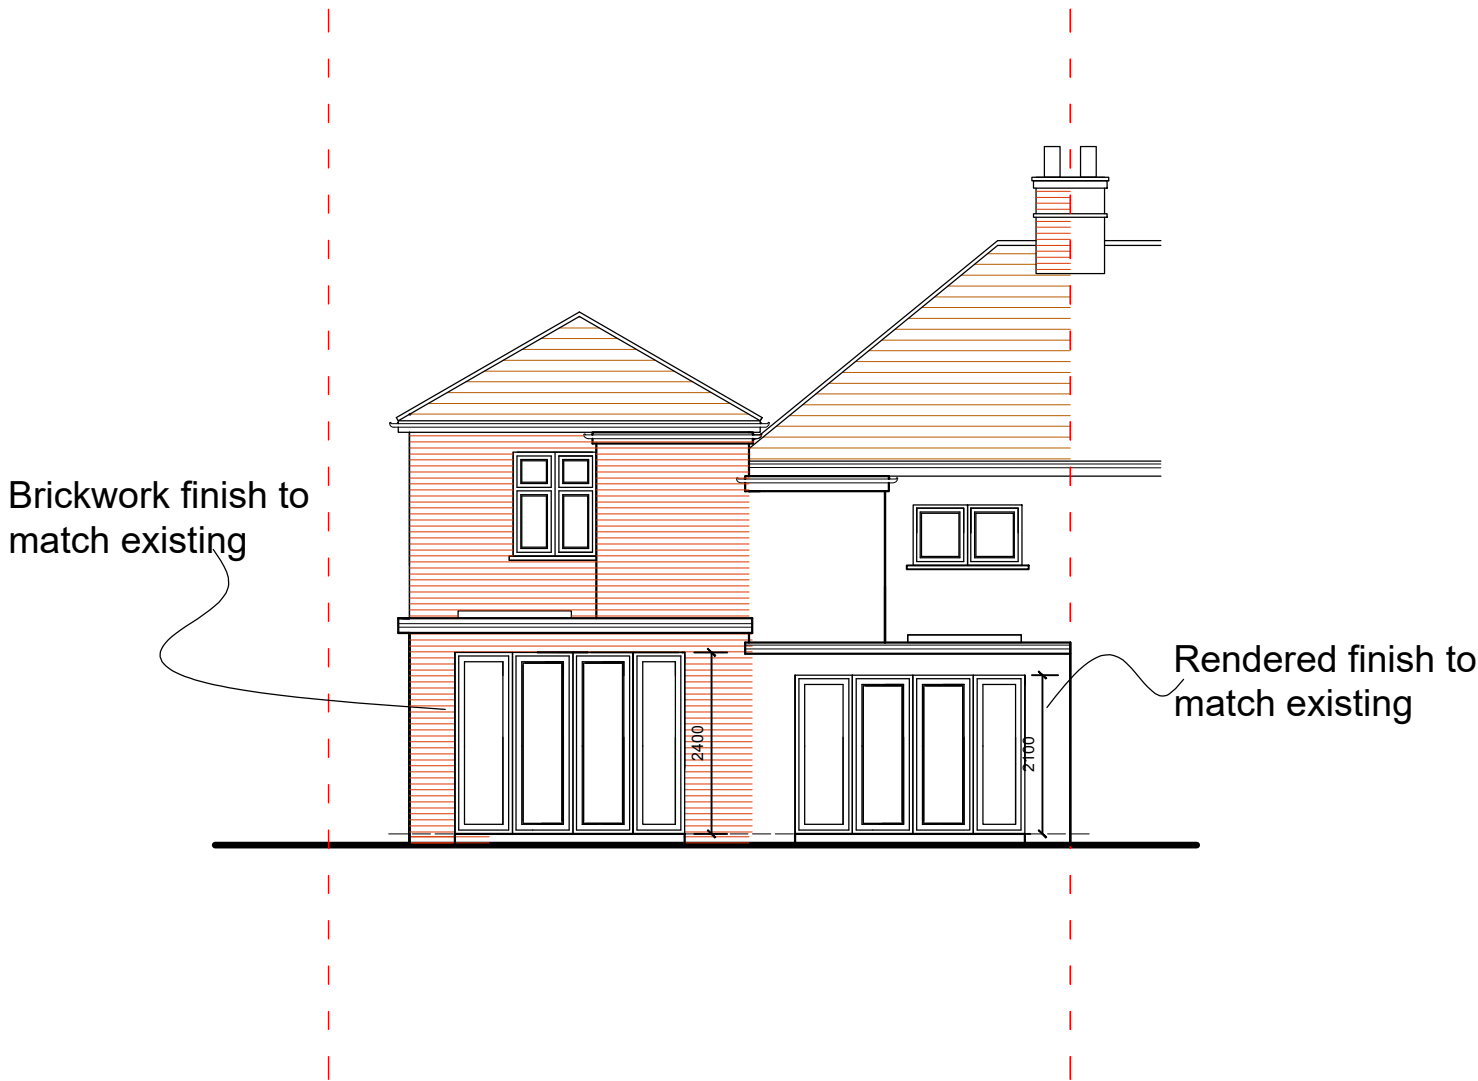


North East Elevation

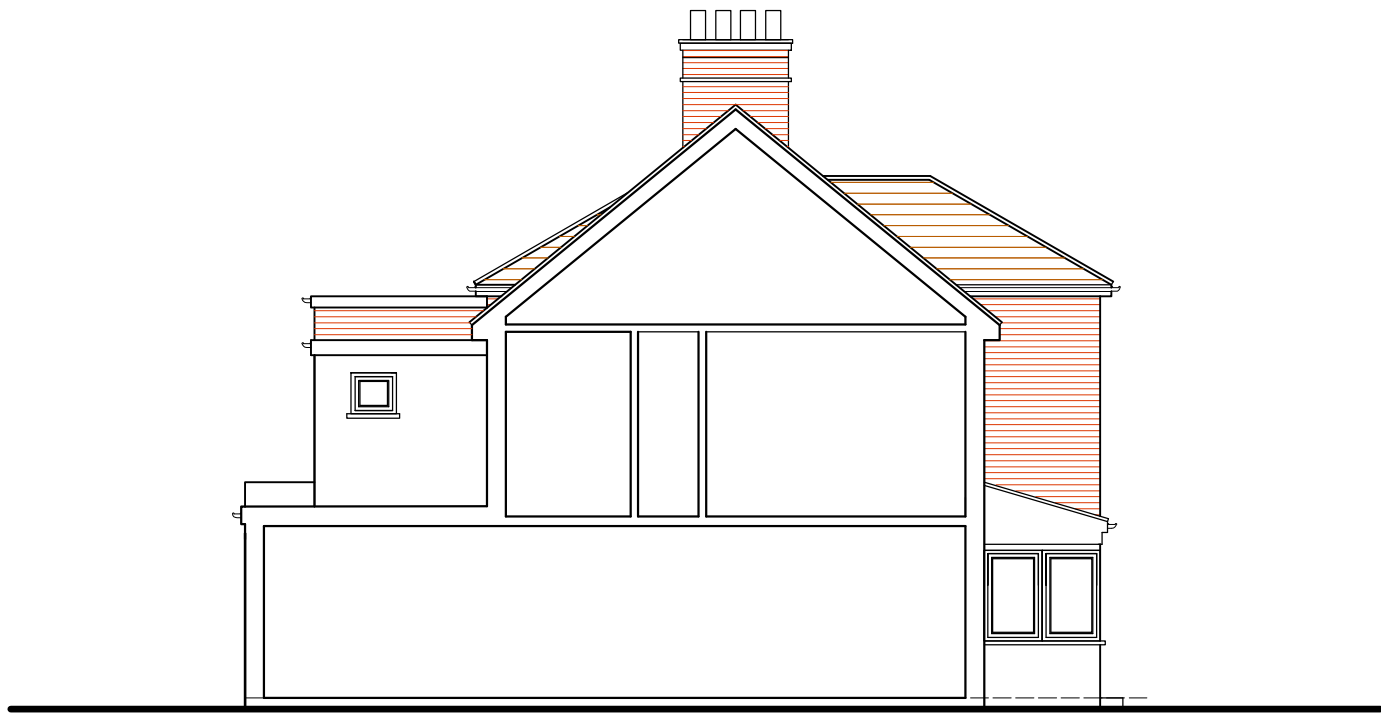

North West Elevation

PROPOSED ELEVATIONS

63 Harlington Road, Uxbridge,
UB8 3HY

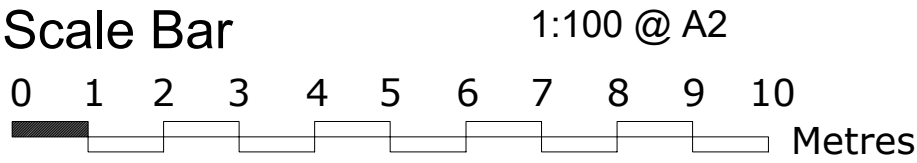

THE GILLETT MACLEOD PARTNERSHIP
Chartered Architects & Town Planning Consultants
1 High Road Old Eastcote Pinner Middlesex HA5 2EW tel. 0208 868 1333

Drg. No. 23/3547/7B
Scale 1:100
Date 17/01/23
Drawn by KH

REVISION
B
C drawer