


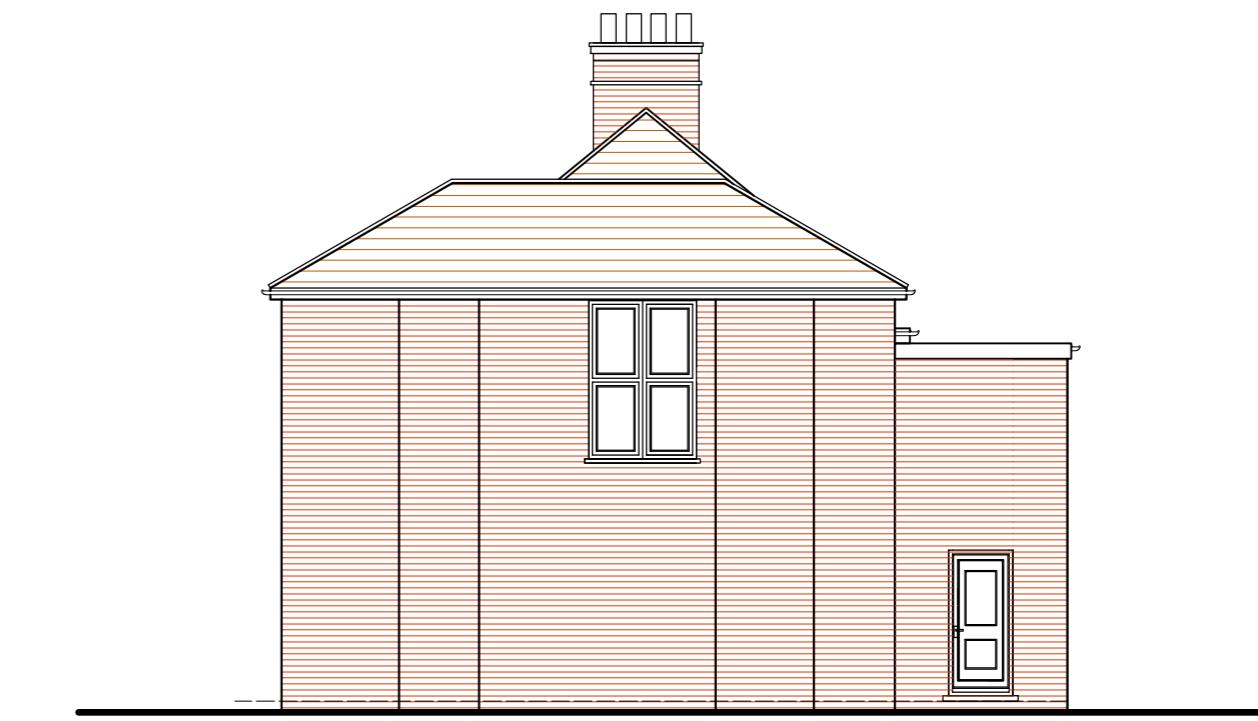

South West Elevation



South East Elevation



North East Elevation




North West Elevation

EXISTING ELEVATIONS

63 Harlington Road, Uxbridge,
UB8 3HY

Scale Bar

 

THE GILLETT MACLEOD PARTNERSHIP
Chartered Architects & Town Planning Consultants
1 High Road Old Eastcote Pinner Middlesex HA5 2EW tel. 0208 868 1333

Drg. No. 23/3547/6
Scale 1:100
Date 17/01/23
Drawn by KH

REVISION
C
drawer