



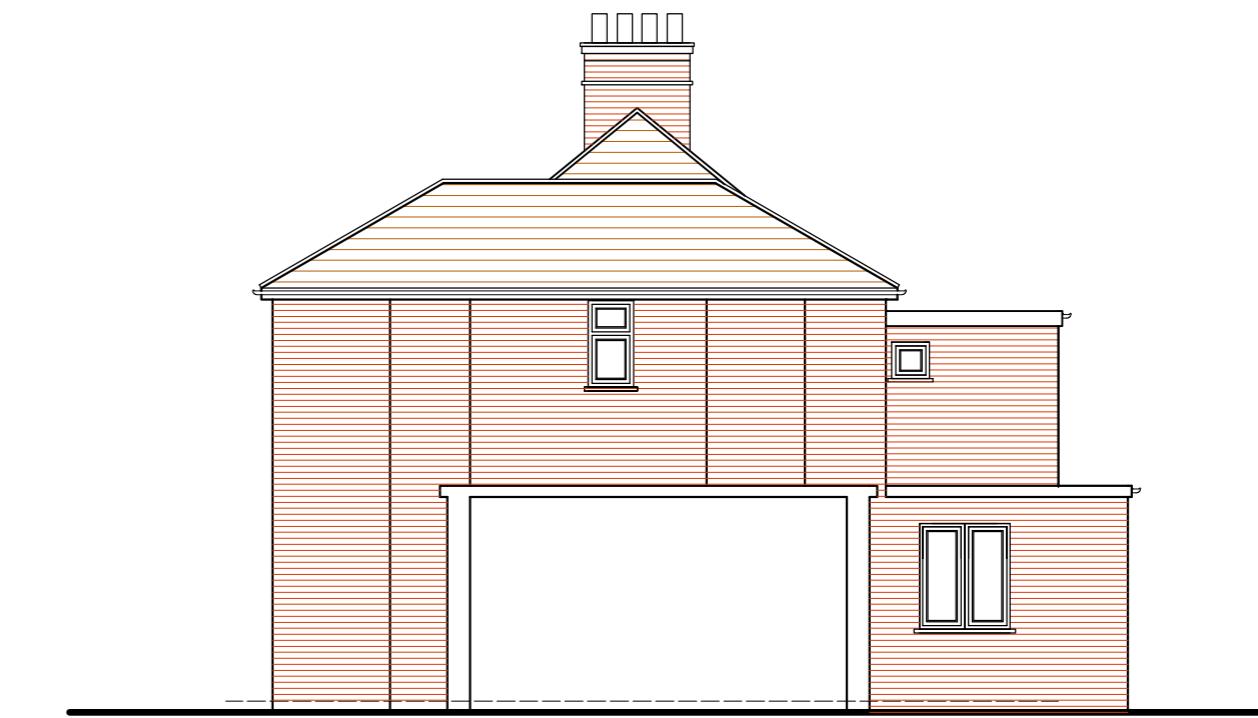

South West Elevation

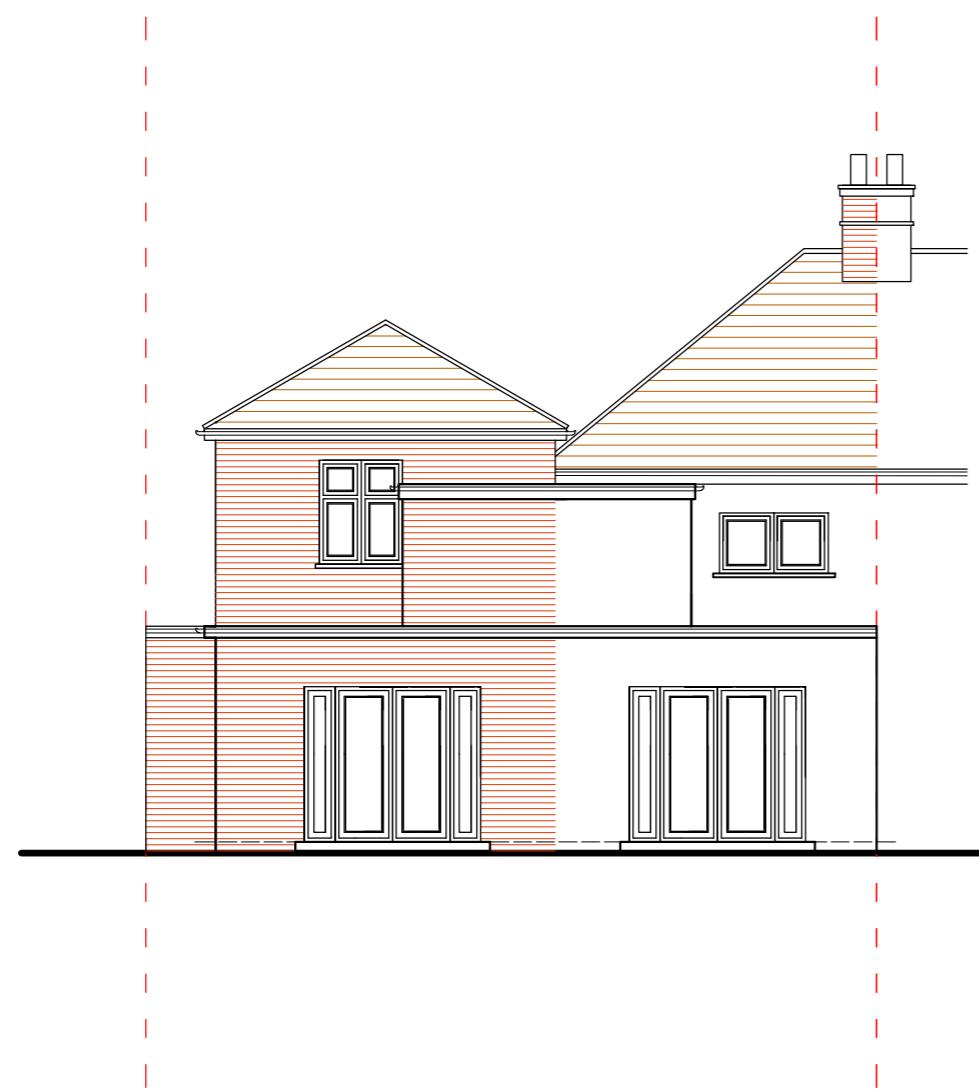

South East Elevation



North East Elevation




North West Elevation

PROPOSED ELEVATIONS

63 Harlington Road, Uxbridge,  
UB8 3HY

Scale Bar

 

THE GILLETT MACLEOD PARTNERSHIP  
Chartered Architects & Town Planning Consultants  
1 High Road Old Eastcote Pinner Middlesex HA5 2EW tel. 0208 868 1333

Drg. No. 23/3547/7  
Scale 1:100  
Date 17/01/23  
Drawn by KH

REVISION  
C  
drawer