




Basement Plan

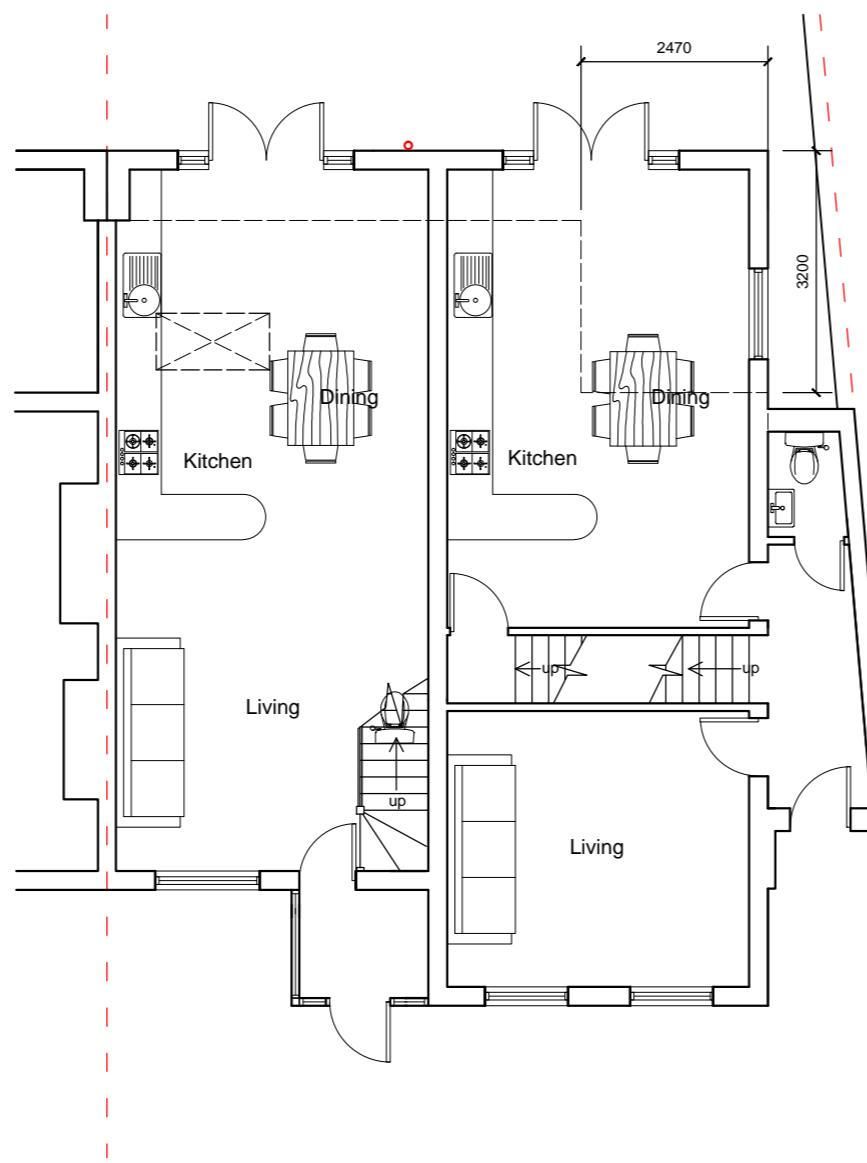

Ground Floor Plan

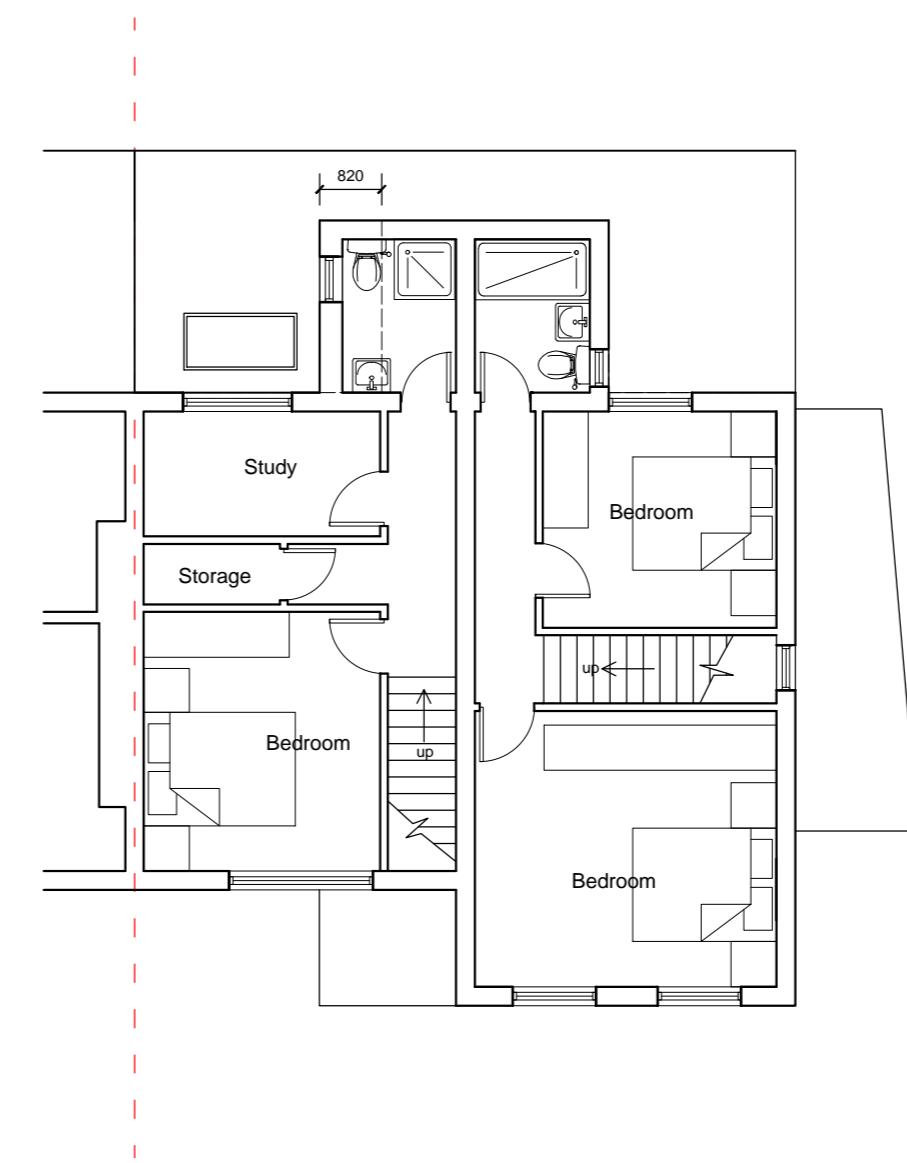

First Floor Plan

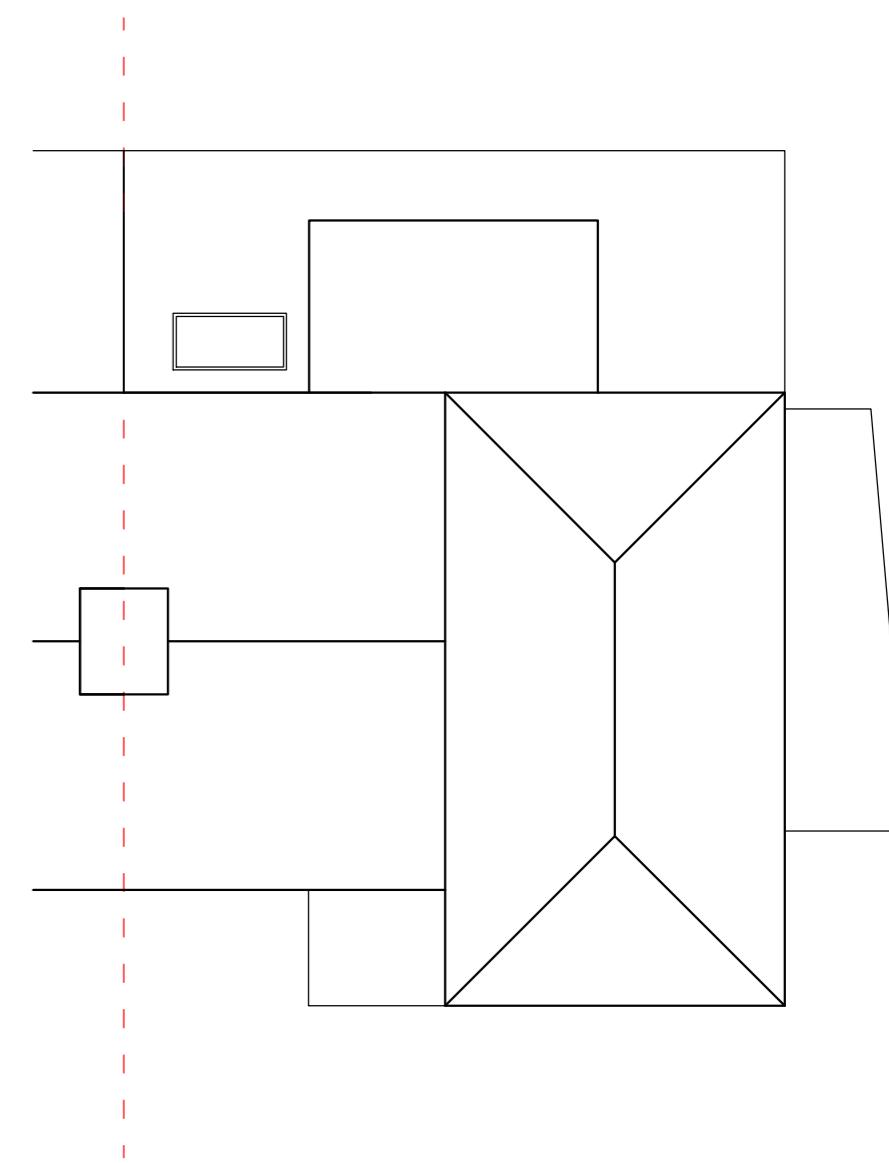

Roof Plan

PROPOSED FLOOR PLANS

63 Harlington Road, Uxbridge,
UB8 3HY

Scale Bar
0 1 2 3 4 5 6 7 8 9 10 Metres

1:100 @ A2



THE GILLETT MACLEOD PARTNERSHIP
Chartered Architects & Town Planning Consultants
1 High Road Old Eastcote Pinner Middlesex HA5 2EW tel. 0208 868 1333

Drg. No. 23/3547/5
Scale 1:100
Date 17/01/23
Drawn by KH

REVISION
C drawer