


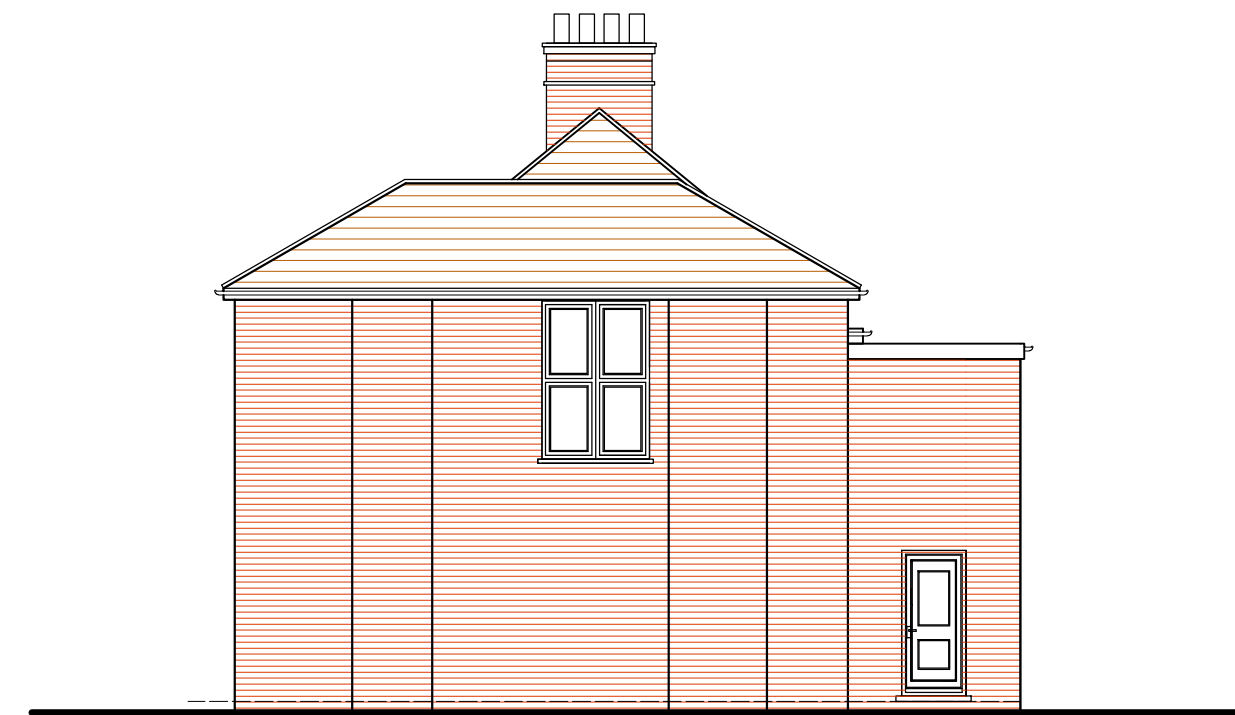


South West Elevation



South East Elevation



North East Elevation

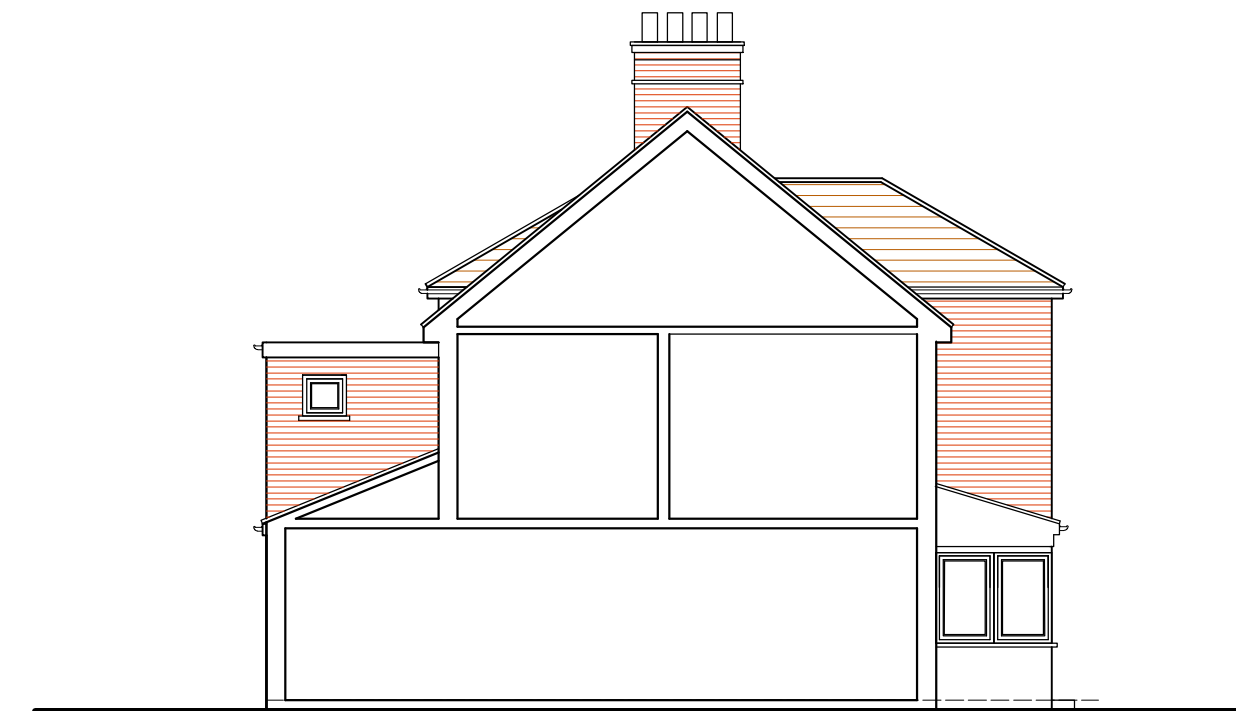

North West Elevation

## EXISTING ELEVATIONS

*63 Harlington Road, Uxbridge,  
UB8 3HY*

Scale Bar 1:100 @ A2  
0 1 2 3 4 5 6 7 8 9 10 Metres



THE GILLETT MACLEOD PARTNERSHIP  
Chartered Architects & Town Planning Consultants  
1 High Road Old Eastcote Pinner Middlesex HA5 2EW tel. 0208 868 1333

Drg. No. 23/3547/24  
Scale 1:100  
Date 28/09/23  
Drawn by AK

REVISION  
C drawer