


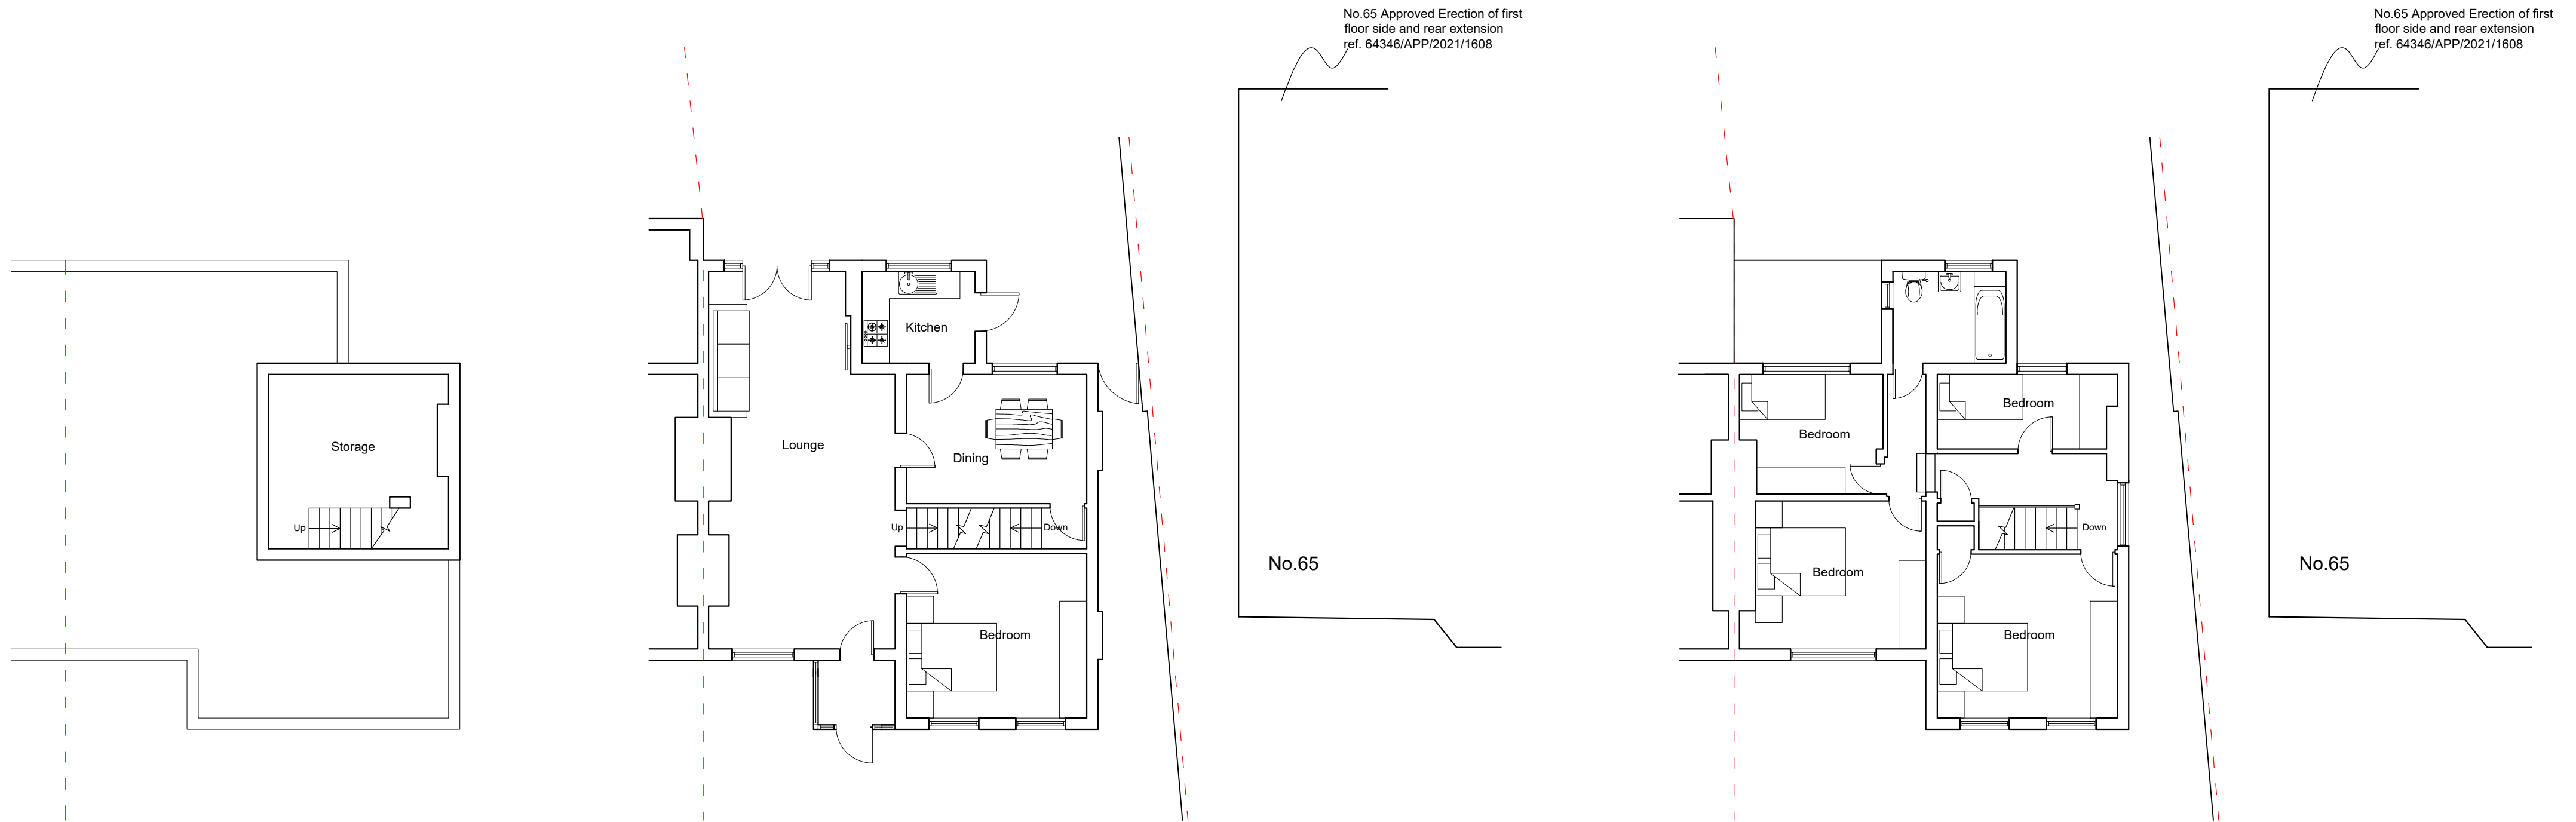


Basement Plan

Ground Floor Plan

First Floor Plan

EXISTING FLOOR PLANS

63 Harlington Road, Uxbridge,
UB8 3HY

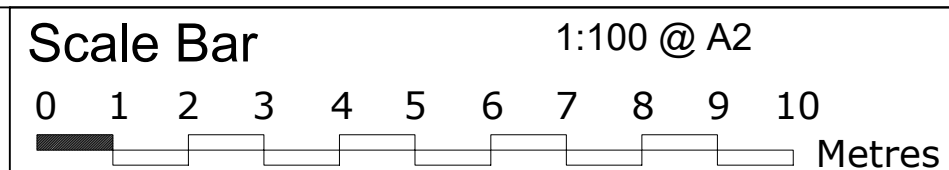

THE GILLETT MACLEOD PARTNERSHIP
Chartered Architects & Town Planning Consultants
1 High Road Old Eastcote Pinner Middlesex HA5 2EW tel. 0208 868 1333

Drg. No. 23/3547/22
Scale 1:100
Date 28/09/23
Drawn by AK

REVISION

© drawer