



## Basement Plan

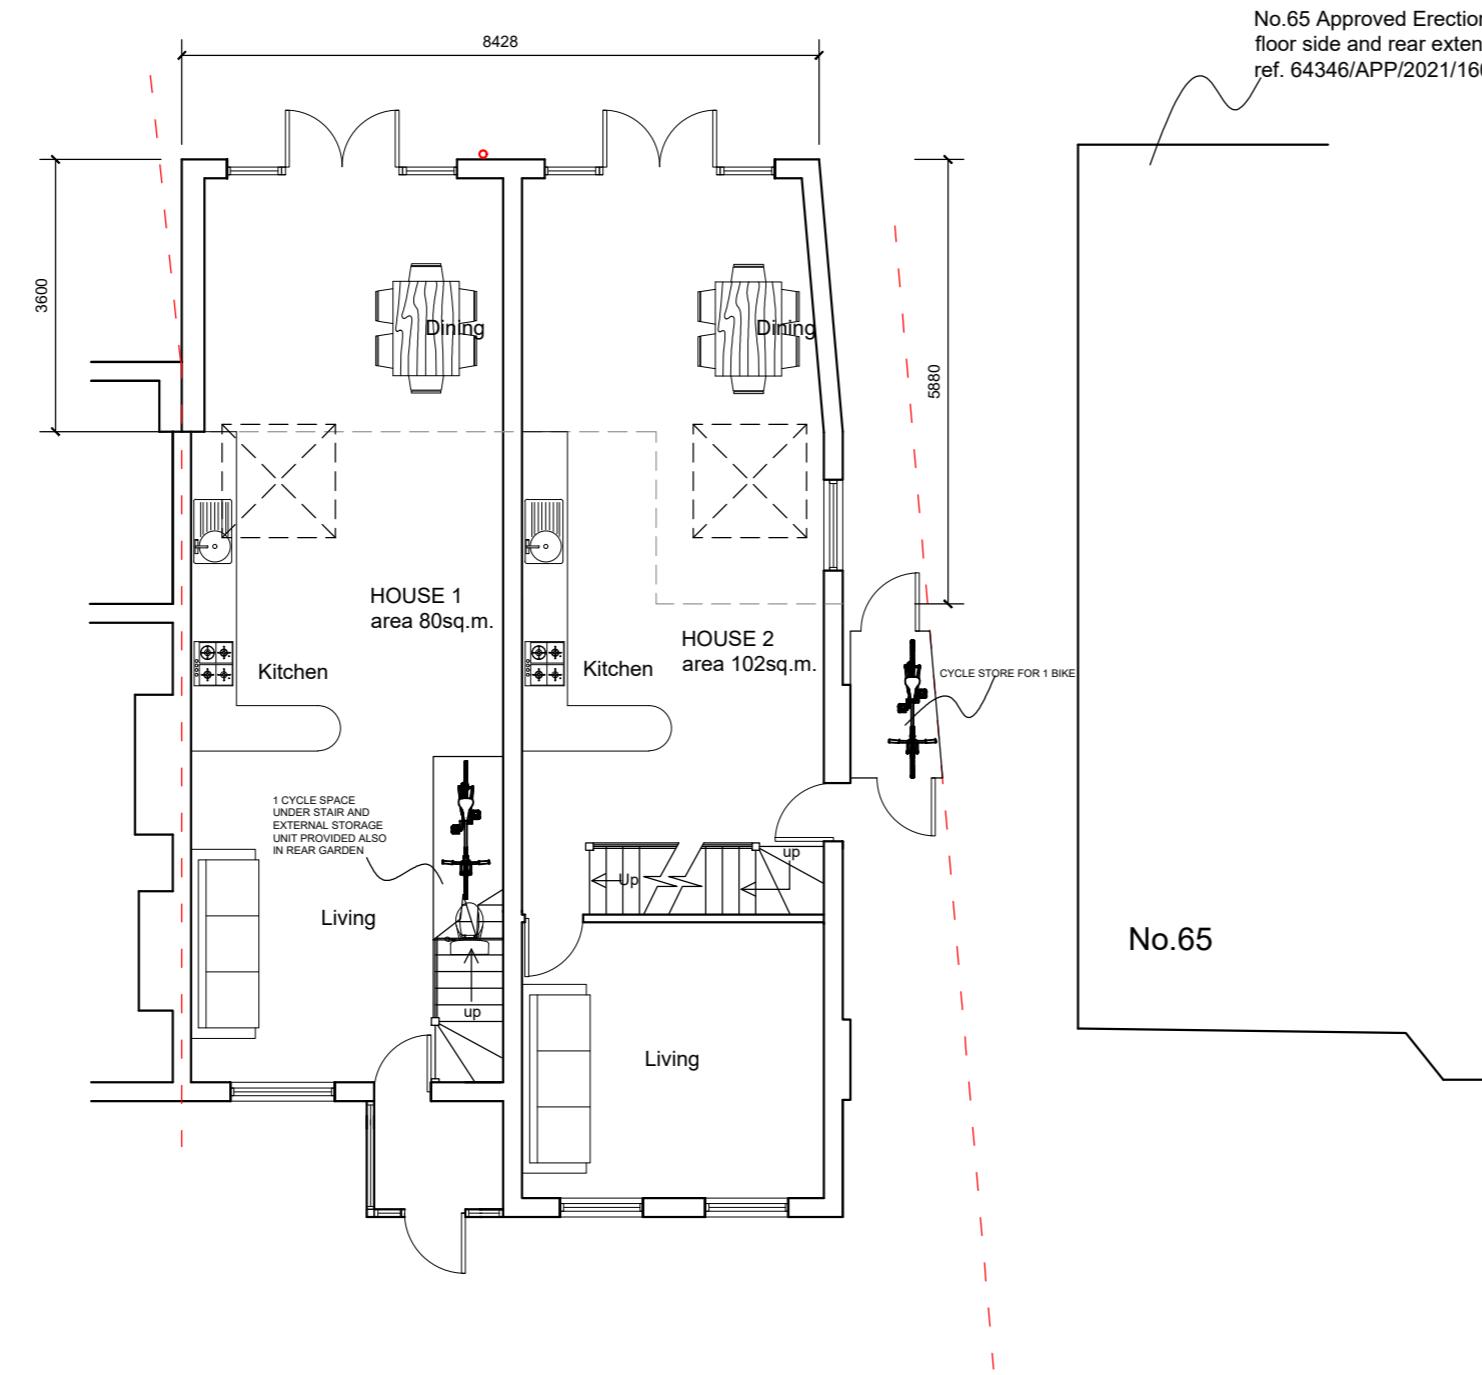

## Ground Floor Plan

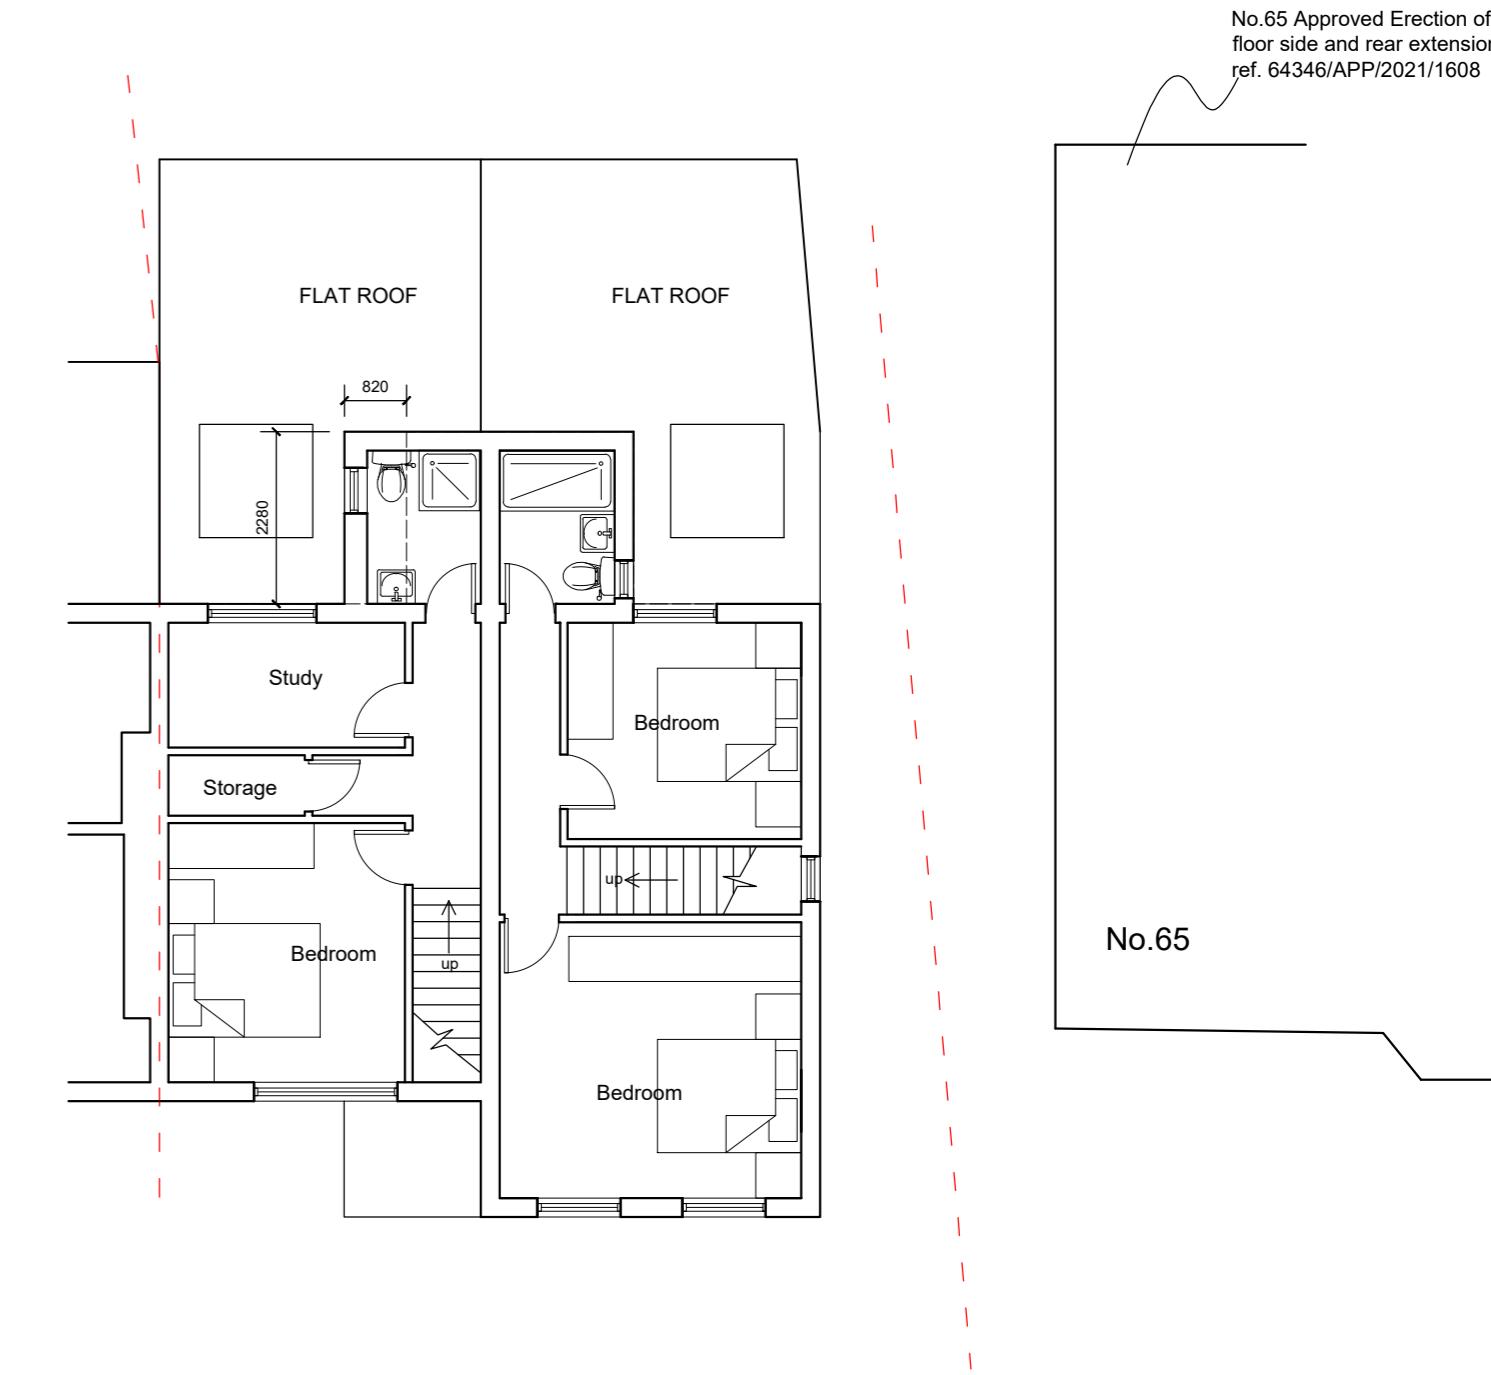

## First Floor Plan

*63 Harlington Road, Uxbridge,  
UB8 3HY*

## Scale Bar

1:100 @ A2

A horizontal scale with numerical markings from 0 to 10. A solid black bar is positioned at the 0 mark.

# THE GILLETT MACLEOD PARTNERSHIP

Chartered Architects & Town Planning Consultants

## PROPOSED FLOOR PLANS

Drg. No.	23/3547/23
Scale	1:100
Date	28/09/23
Drawn by	AK



## REVISION