


SOUTHFIELD CLOSE

PROPOSED
SITE PLAN

HARLINGTON ROAD

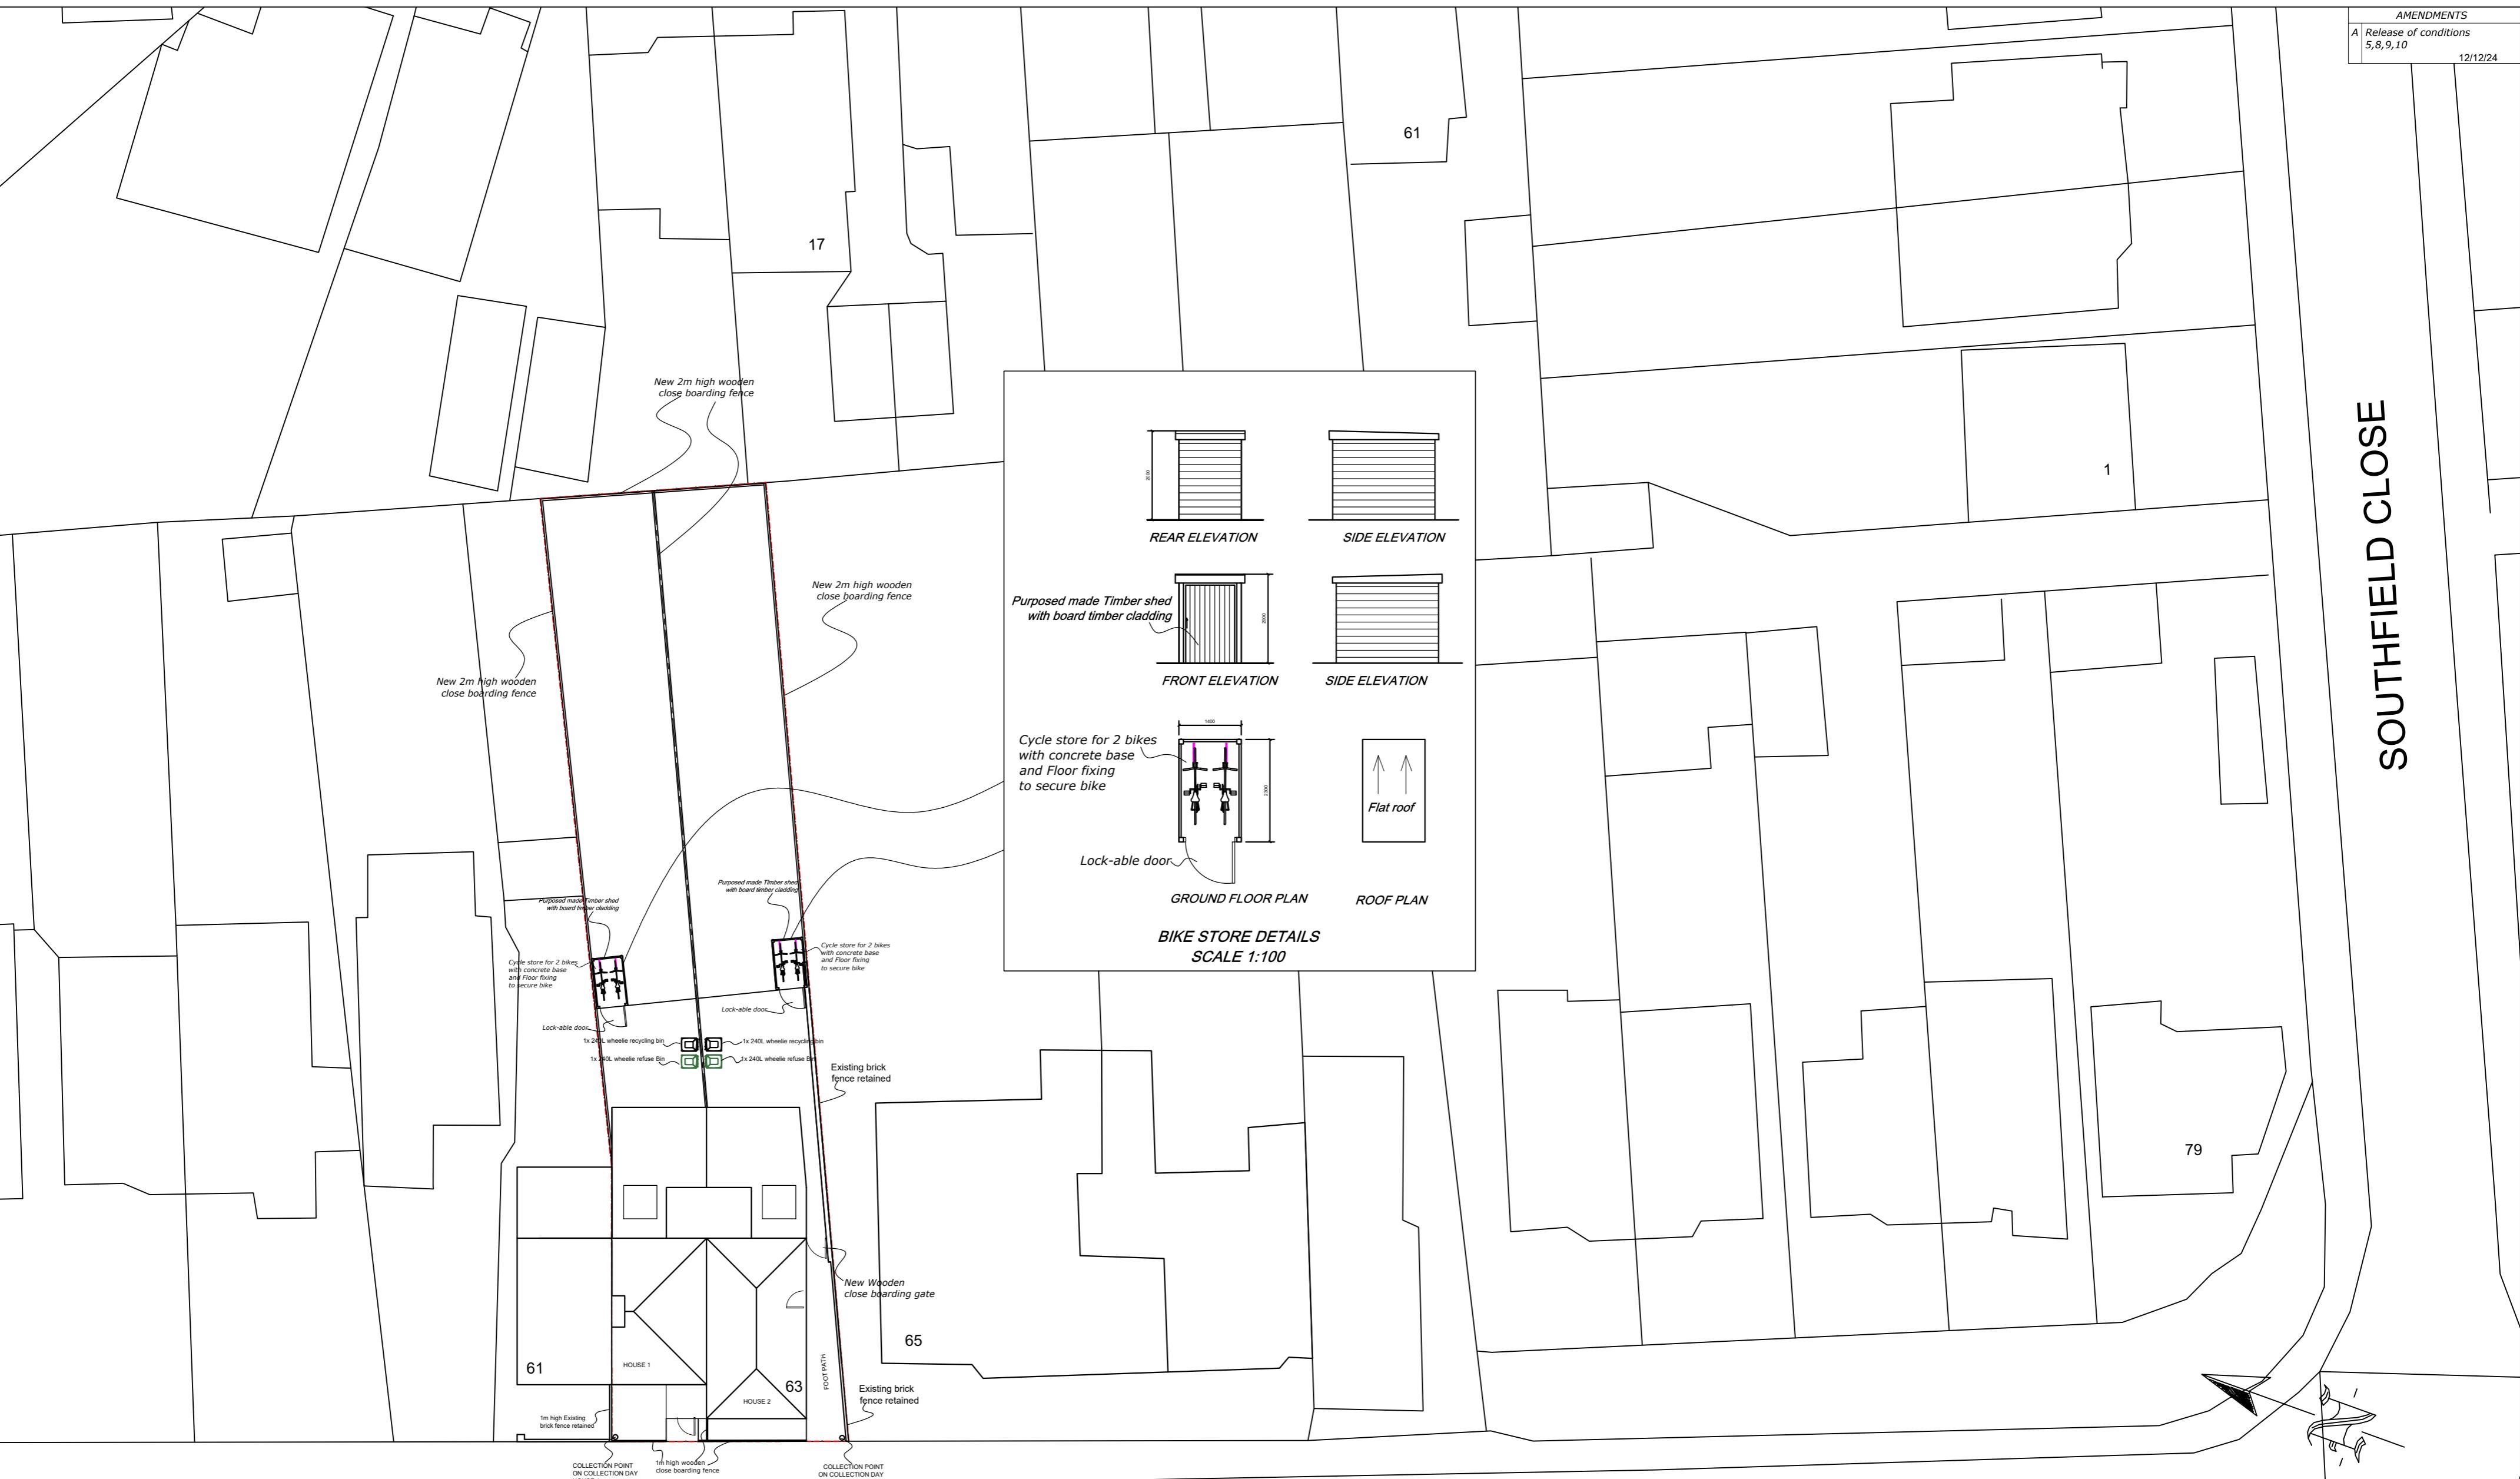

63 Harlington Road, Uxbridge, UB8 3HY

Scale Bar
0 1 2 3 4 5 6 7 8 9 10 Metres
1:200 @ A2



THE GILLETT MACLEOD PARTNERSHIP
Chartered Architects & Town Planning Consultants
1 High Road Old Eastcote Pinner Middlesex HA5 2EW tel. 0208 868 1333

Drg. No. 23/3547/21A
Scale 1:200
Date 28/09/23
Drawn by AK

REVISION
A
C
drawers