




Front Elevation

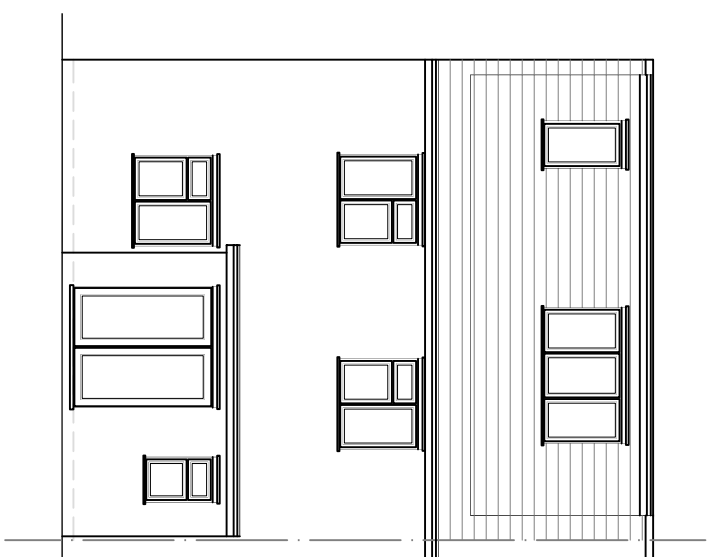

Rear Elevation

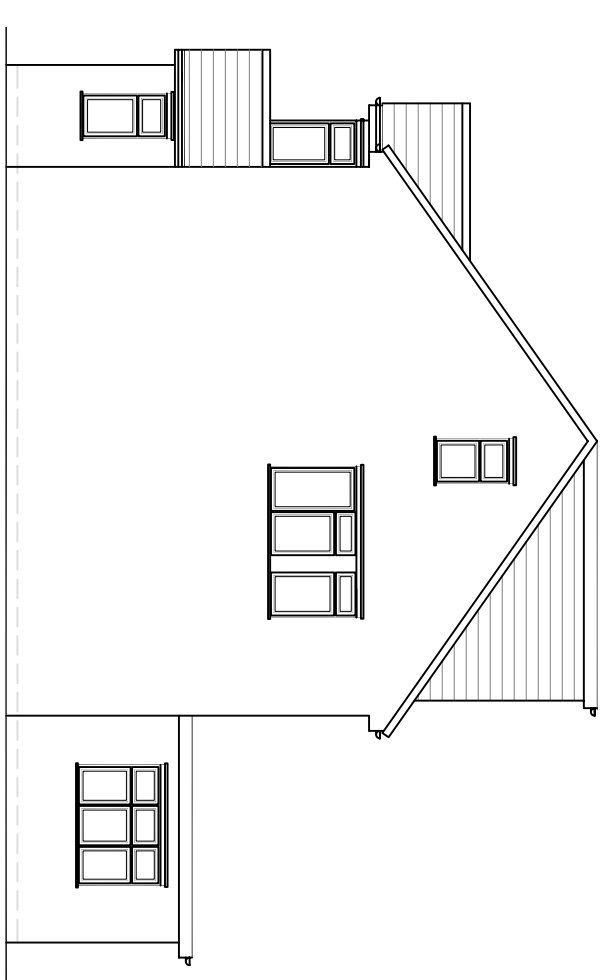

Side Elevation (RHS)

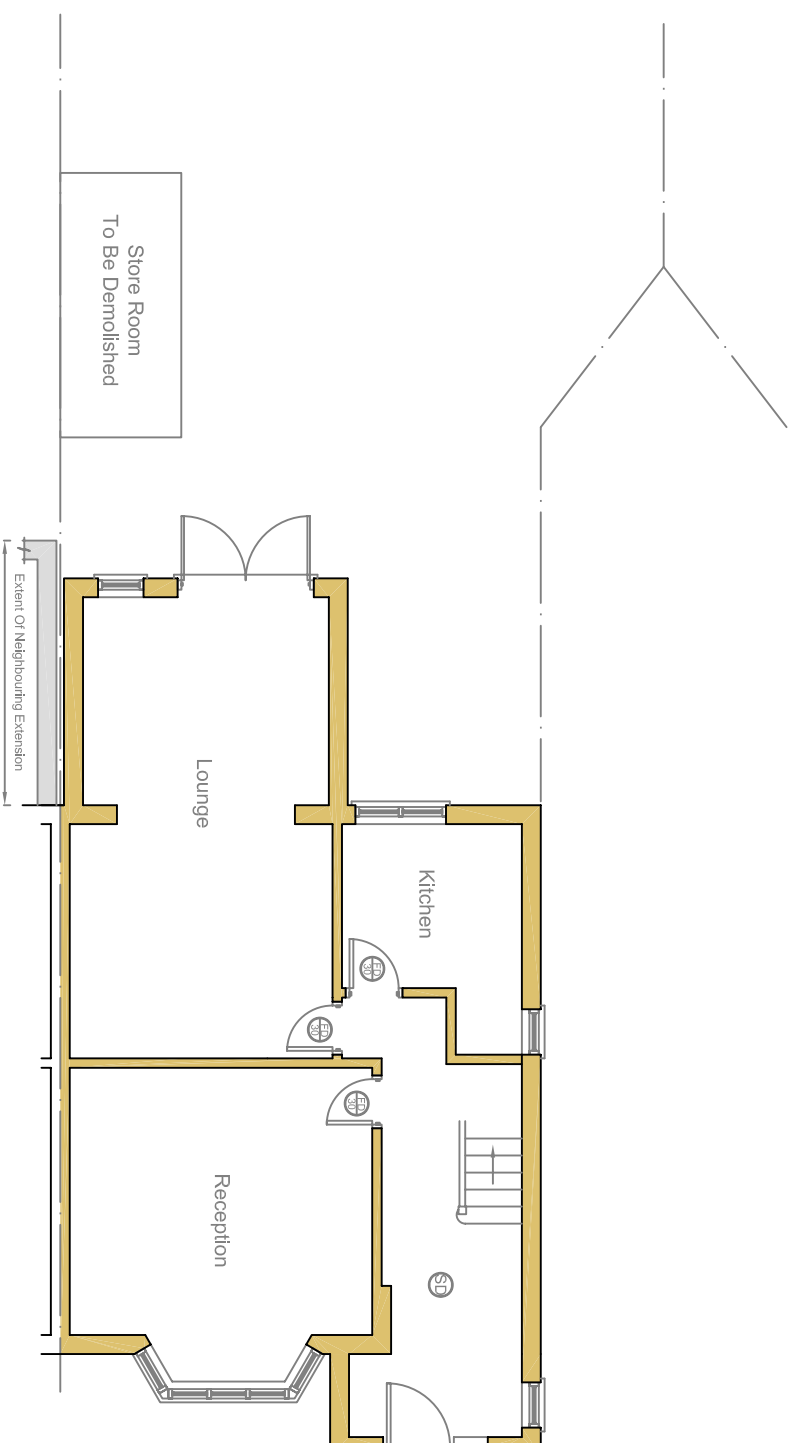

Ground Floor Plan

- KEY:**
- ⊕ HD - Heat Detector
 - ⊕ SD - Smoke Detector
 - ⊕ Half Hour Fire Door
 - ∞ Extractor Fan

These drawings should be approved by local Authority
 No dimensions to be scaled from this drawing. All dimensions to be checked on site. This drawing is copyright and should not be reproduced without permission of the Architects.
 client: **Mr Singh**

project: **19 Hudson Road
 Harlington
 UB3 5EL**

drawings: **Existing Elevations
 & Ground Floor Plan**

scale: 1:100 date: May 2026 drawn:

02 / 06

Millimetres Scale 1 to 100

