




Materials To Match Existing

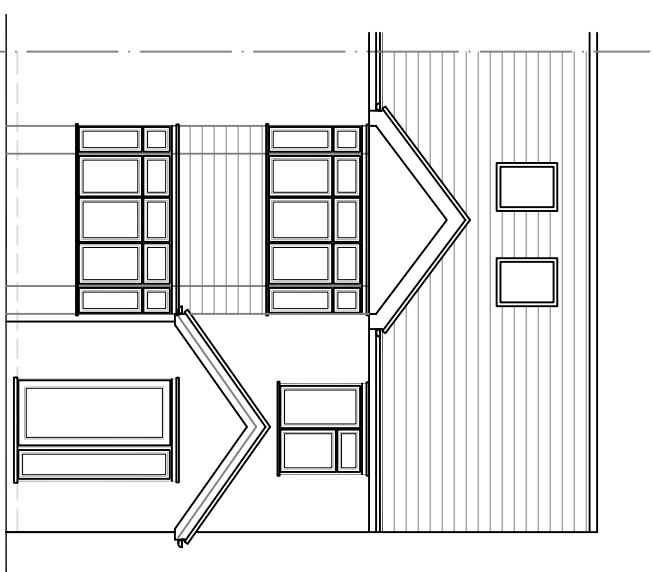


West Elevation

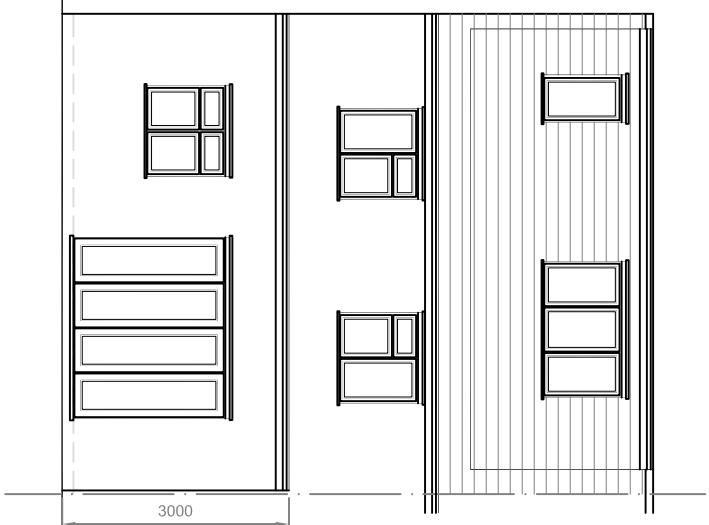


East Elevation

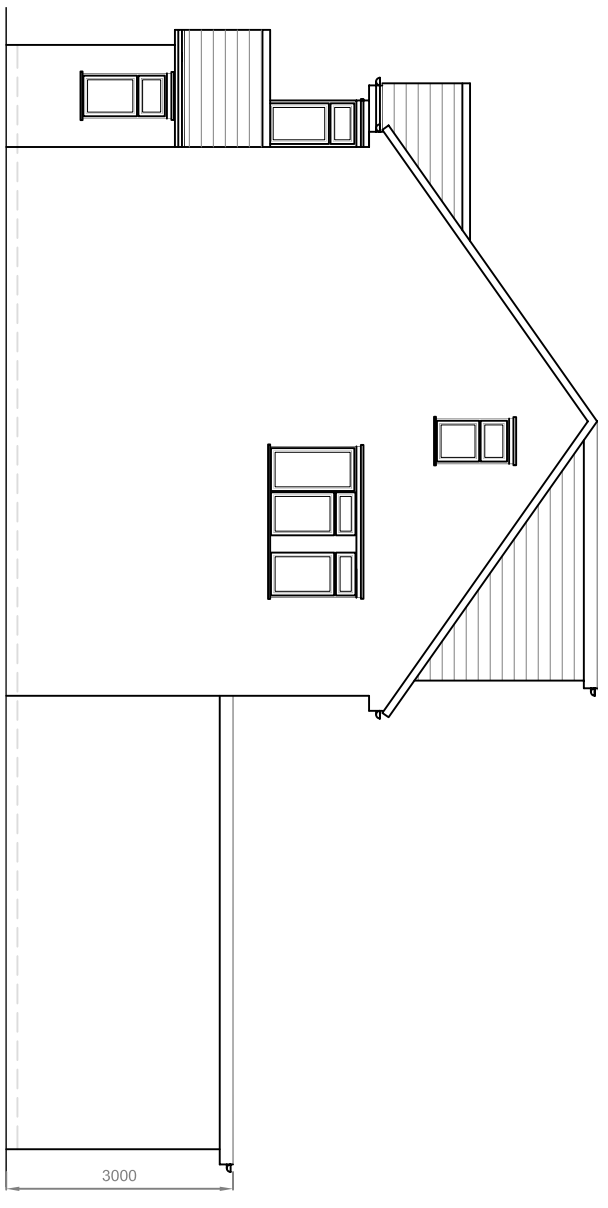


South Elevation

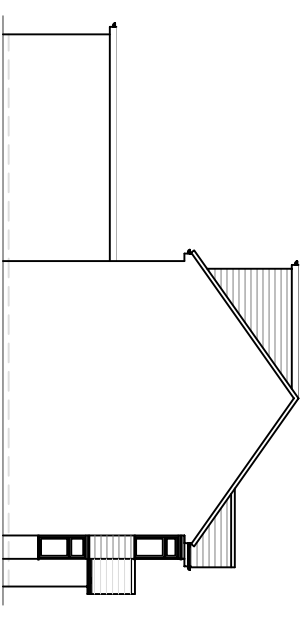

North Elevation
Scale 1:200

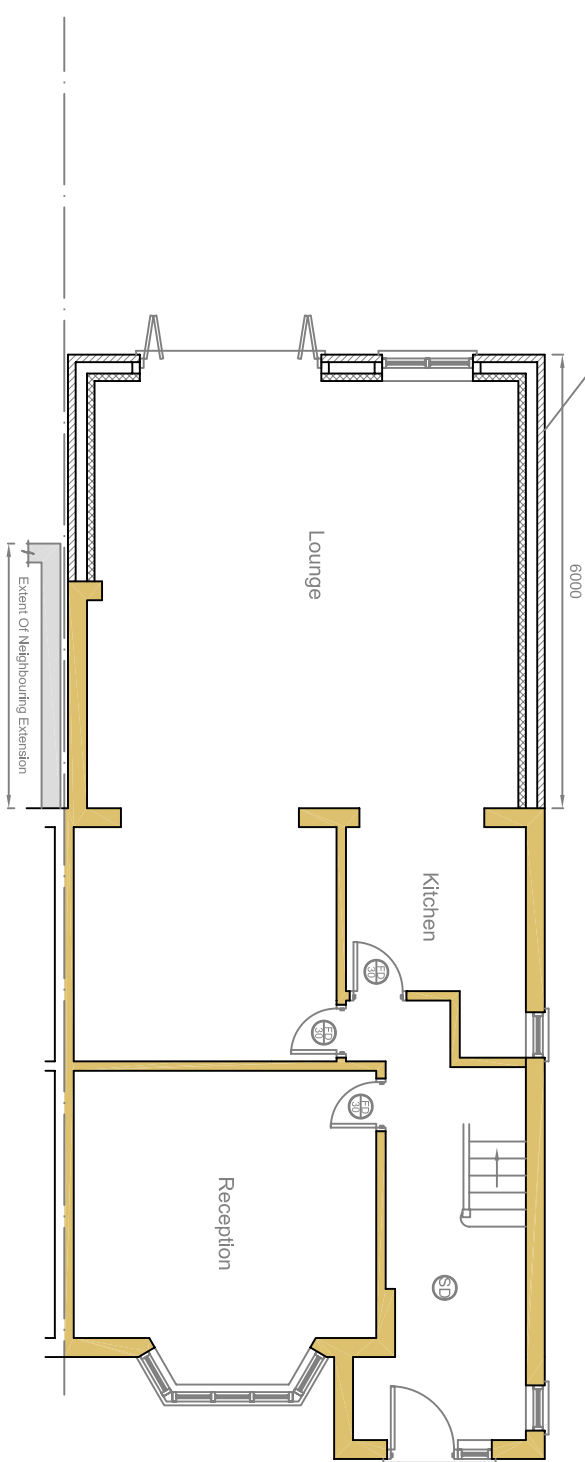

Ground Floor Plan

 

Millimetres Scale 1 to 100

These drawings should be approved by local Authority
No dimensions to be scaled from this drawing. All dimensions to be checked on site. This drawing is copyright and should not be reproduced without permission of the Architects.
client: **Mr Singh**

project: **19 Hudson Road
Harlington
UB3 5EL**

drawings: **Proposed Elevations,
& Ground Floor Plan**

scale: 1:100 date: May 2026 drawn: **03 / 06**
rev: