



Proposed roof plan

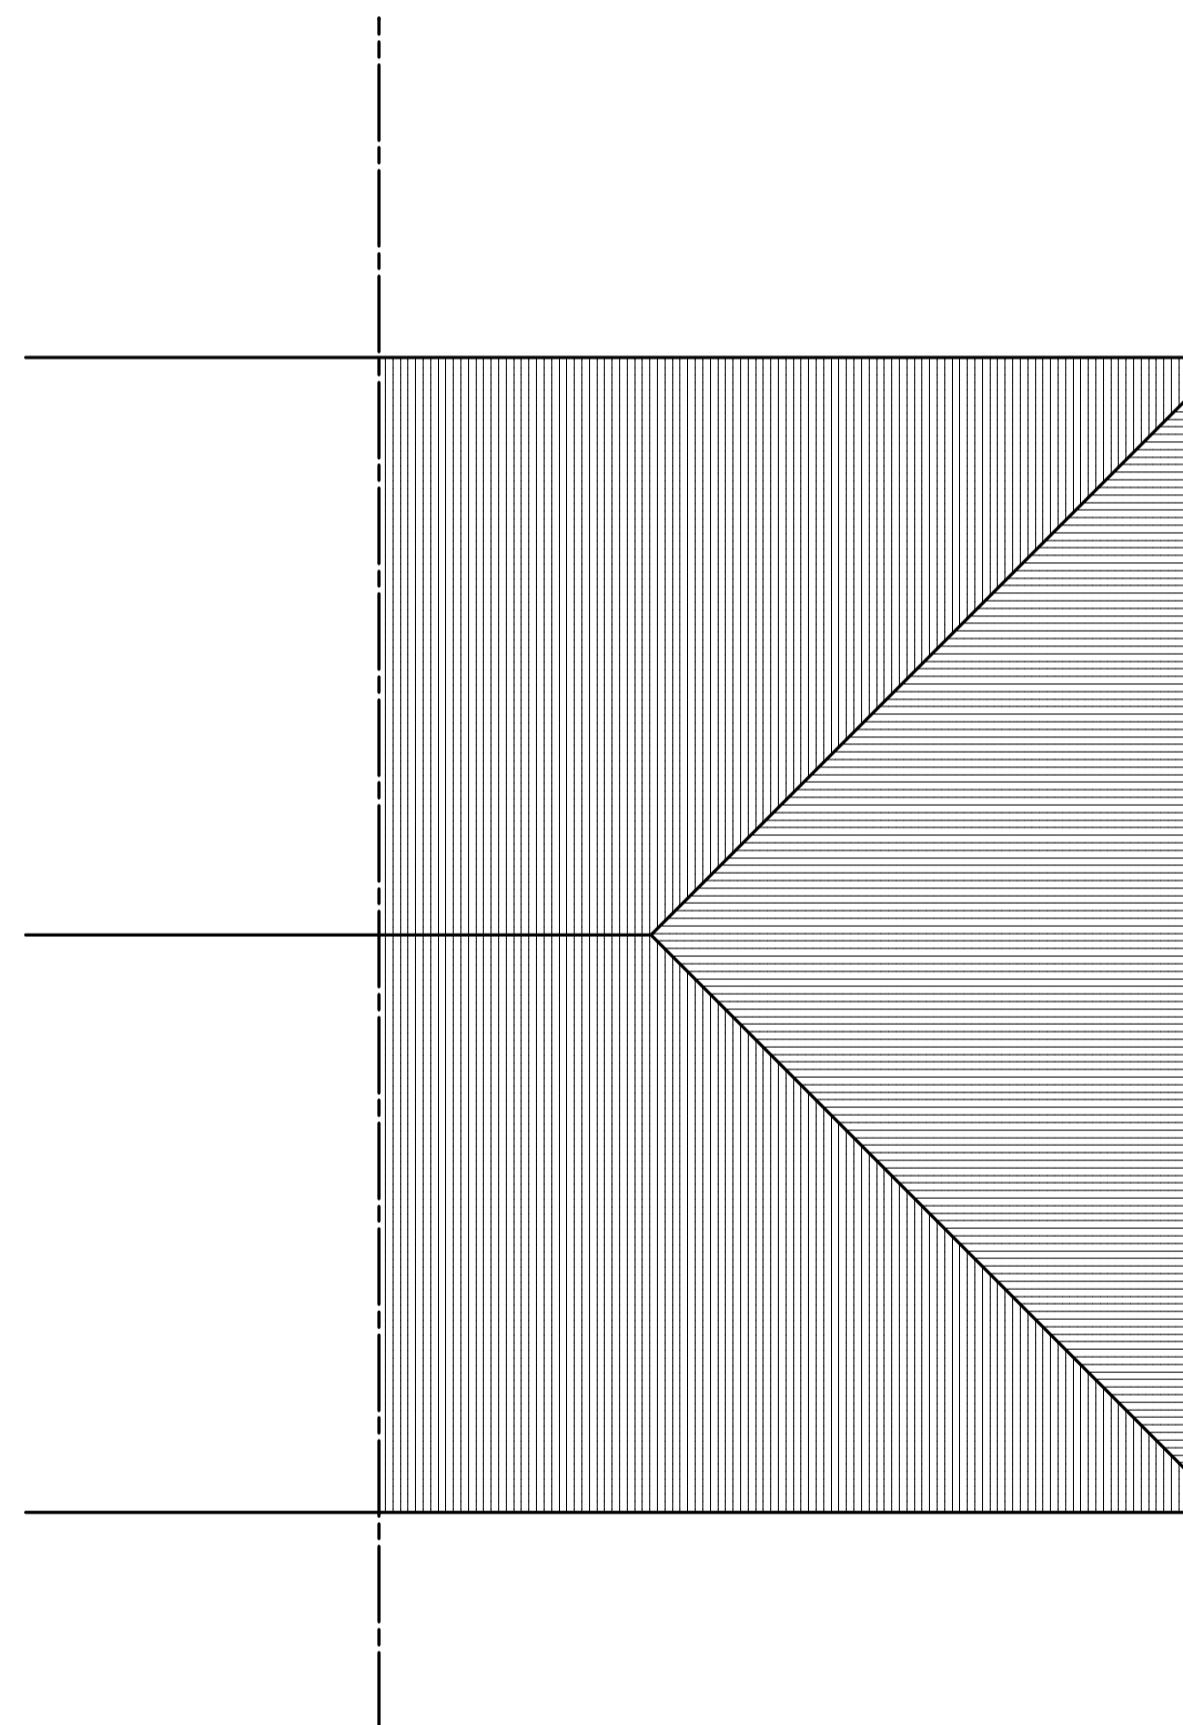

Existing roof plan

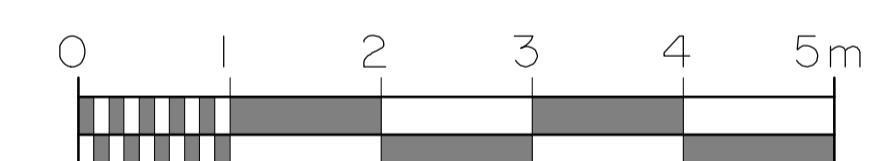

project: Roof Plans

address: 55 Rayleigh Avenue
Hayes

client:
date: January 2026
drg. no.: 9688/3
scale: 1:50

revisions



Hutton Enterprises Ltd

ARCHITECTURAL & SURVEYING
CONSULTANTS
tel: 01277 - 233041
07836 - 277167