



NOTES:
All dimensions must be checked on site and not scaled from this drawing.

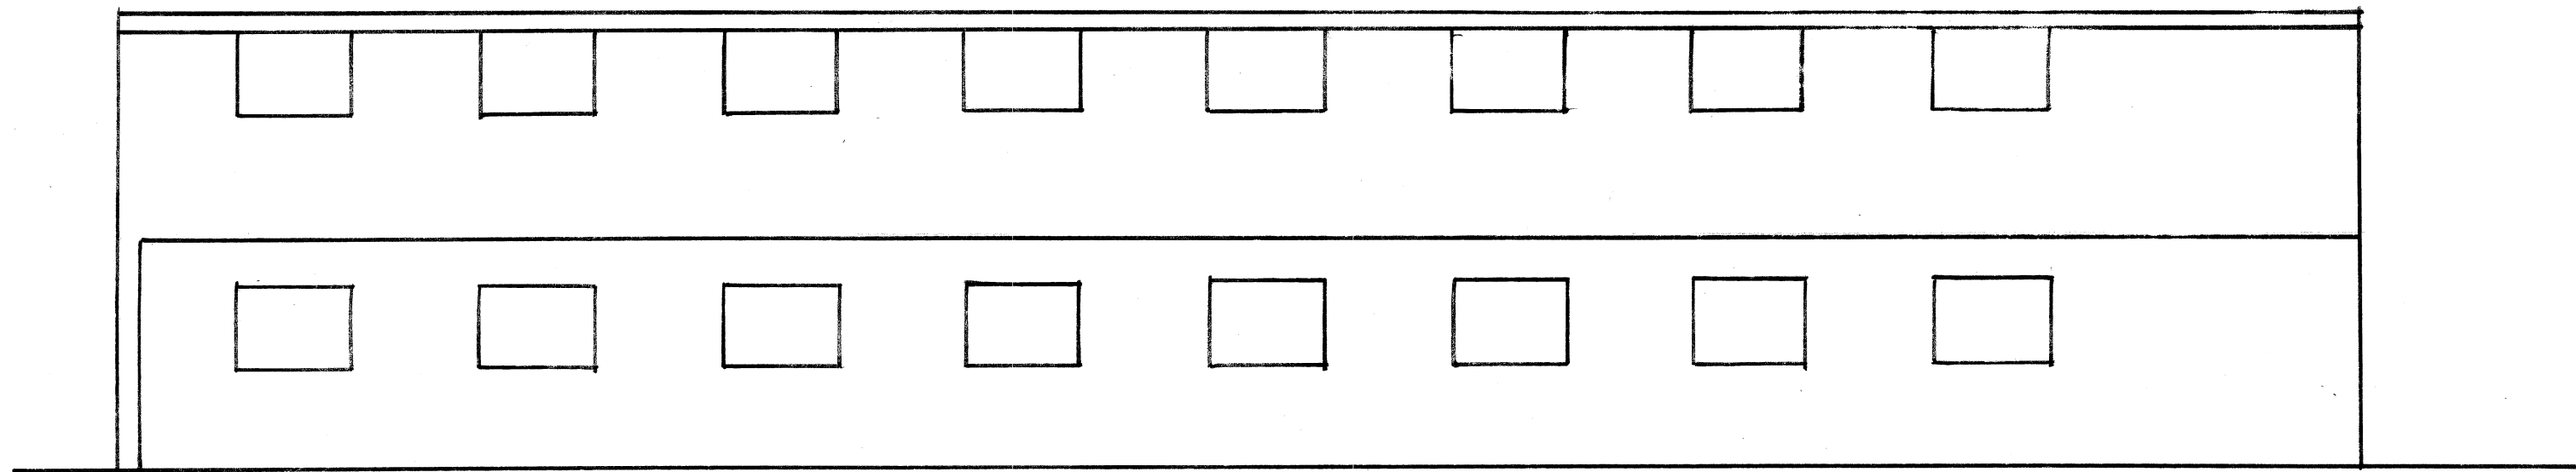

EXISTING REAR ELEVATION

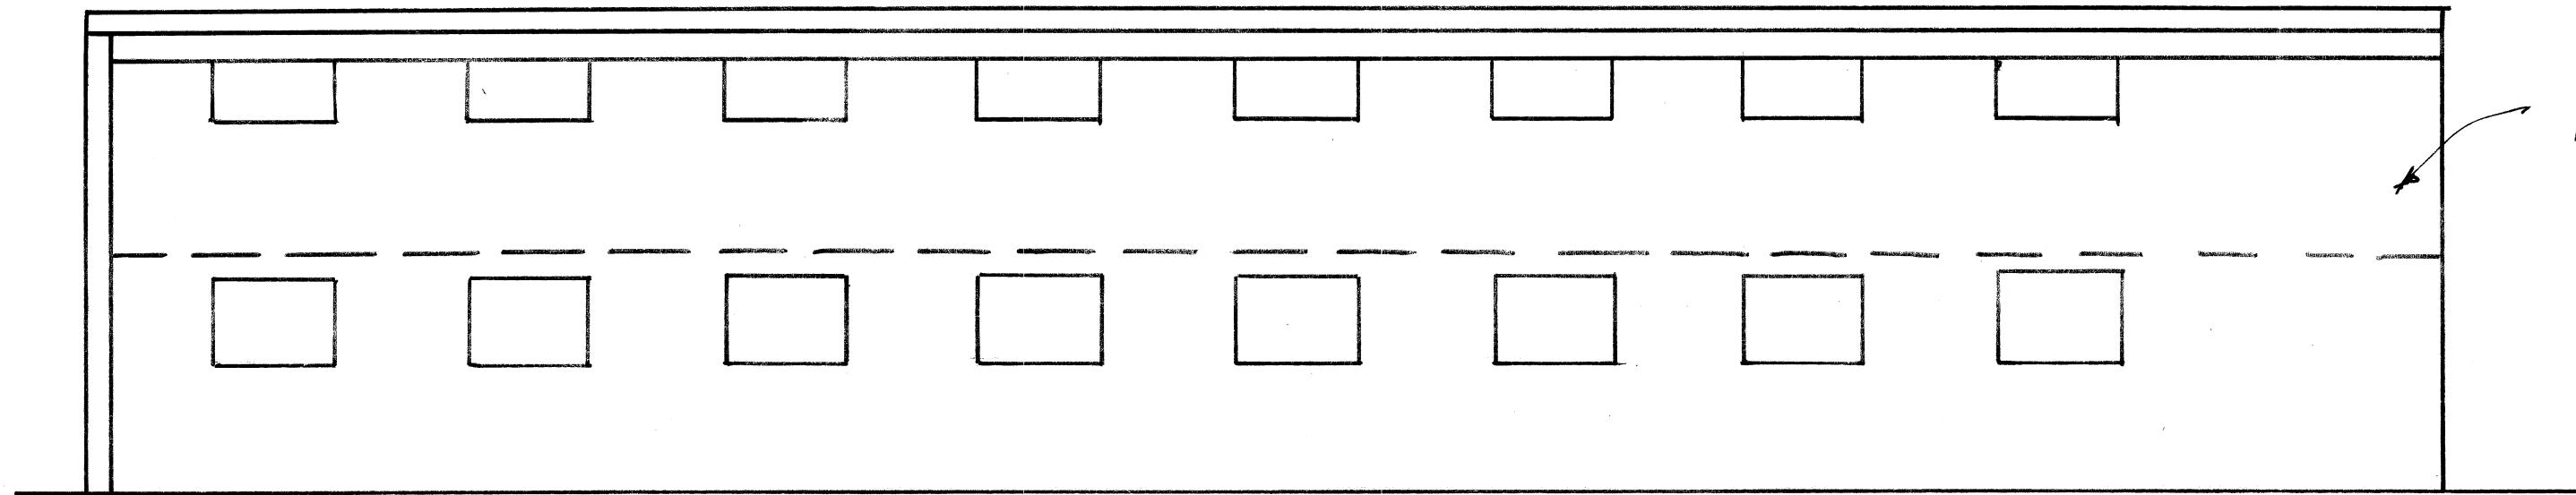

PROPOSED REAR ELEVATION



1:100

A		

© copyright

STC PLUMBING AND
HEATING MERCHANTS LTD
HOPSON HOUSE
BROOKS ROAD
ROSLIP
MIDDLE
HAY 1SE.

Client STC PLUMBING AND
HEATING LTD.

Job Title 1ST FLOOR REAR
EXTENSION TO UNIT 1
CREATING ADDITIONAL
STORAGE

Drawing Title
EXISTING + PROPOSED
REAR ELEVATION.

Scale 1:100 @ A1

Date 17.12.22 Drawn CSP

Drg No. STC BR-02. Rev.