



NOTES:
All dimensions must be checked on site and not scaled from this drawing.

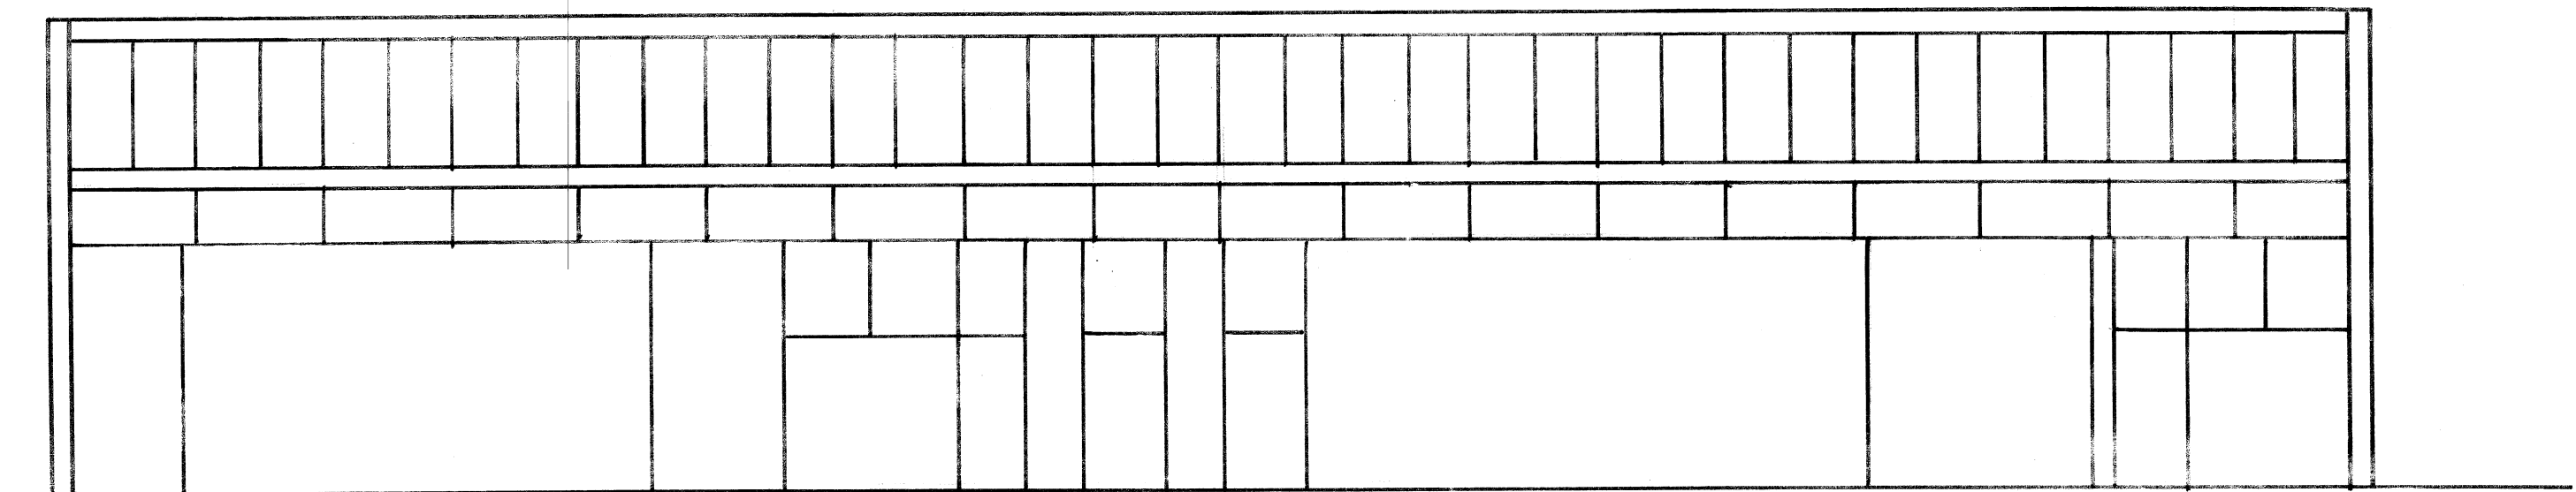

EXISTING FRONT ELEVATION

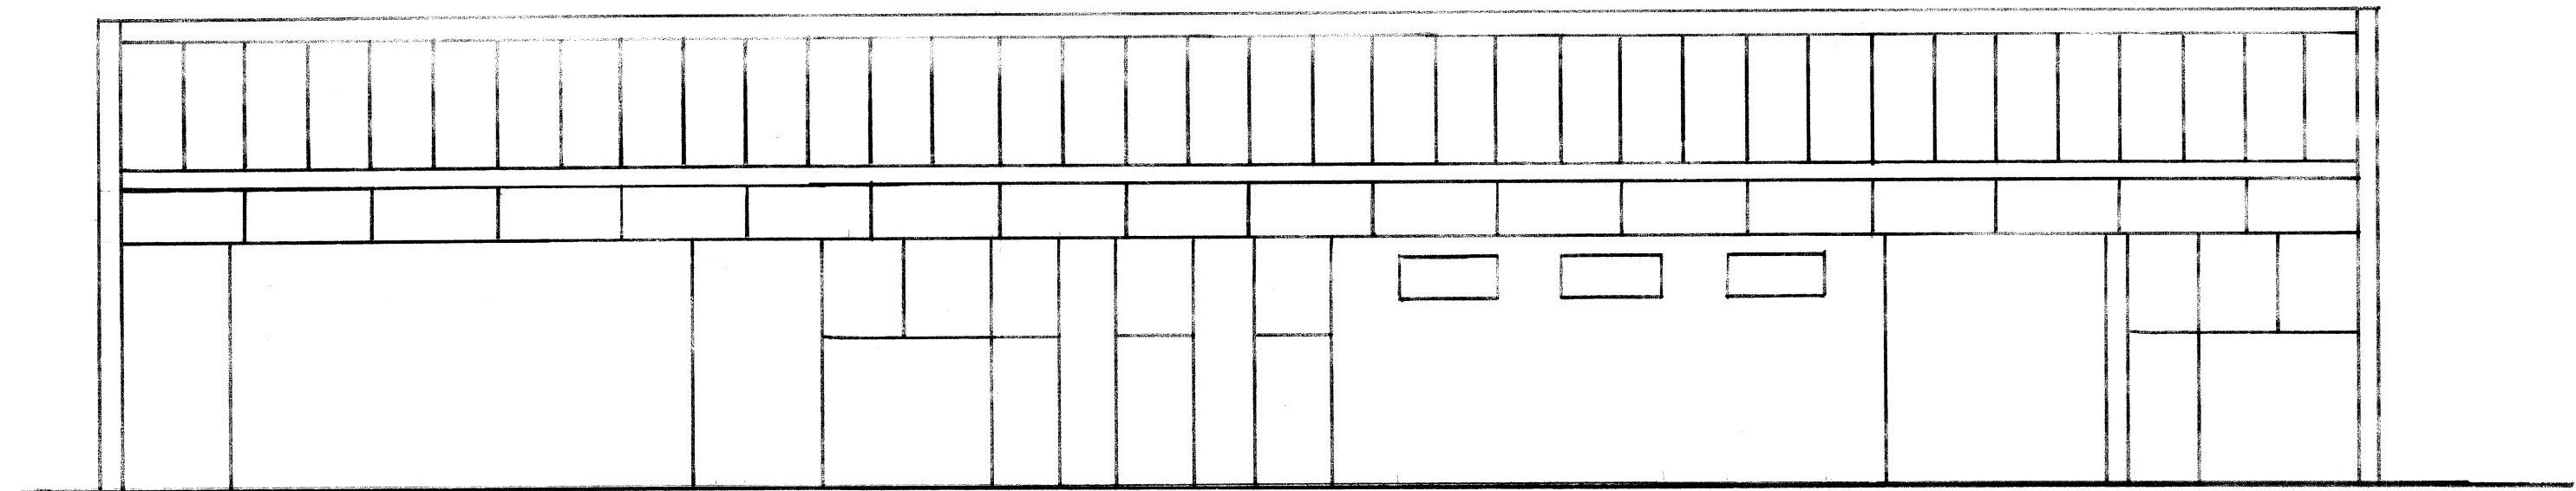

PROPOSED FRONT ELEVATION (UNCHANGED)



A		
	Date	Revisions

© copyright
STC PLUMBING AND
HEATING MERCHANTS LTD
HOPSON HOUSE
BREAKSPAR ROAD
RUISLIP
MIDDLESEX
HA4 7SE.

Client **STC PLUMBING AND
HEATING LTD.**

Job Title
**1ST FLOOR REAR
EXTENSION TO UNIT
1- CREATING ADDITIONAL
STORAGE**

Drawing Title
**EXISTING + PROPOSED
FRONT ELEVATION.**

Scale **1:100 @ A1.**

Date **17.12.22** Drawn **CJP.**

Dwg No.	Rev.
STC BR-01	