


EXISTING REAR ELEVATION

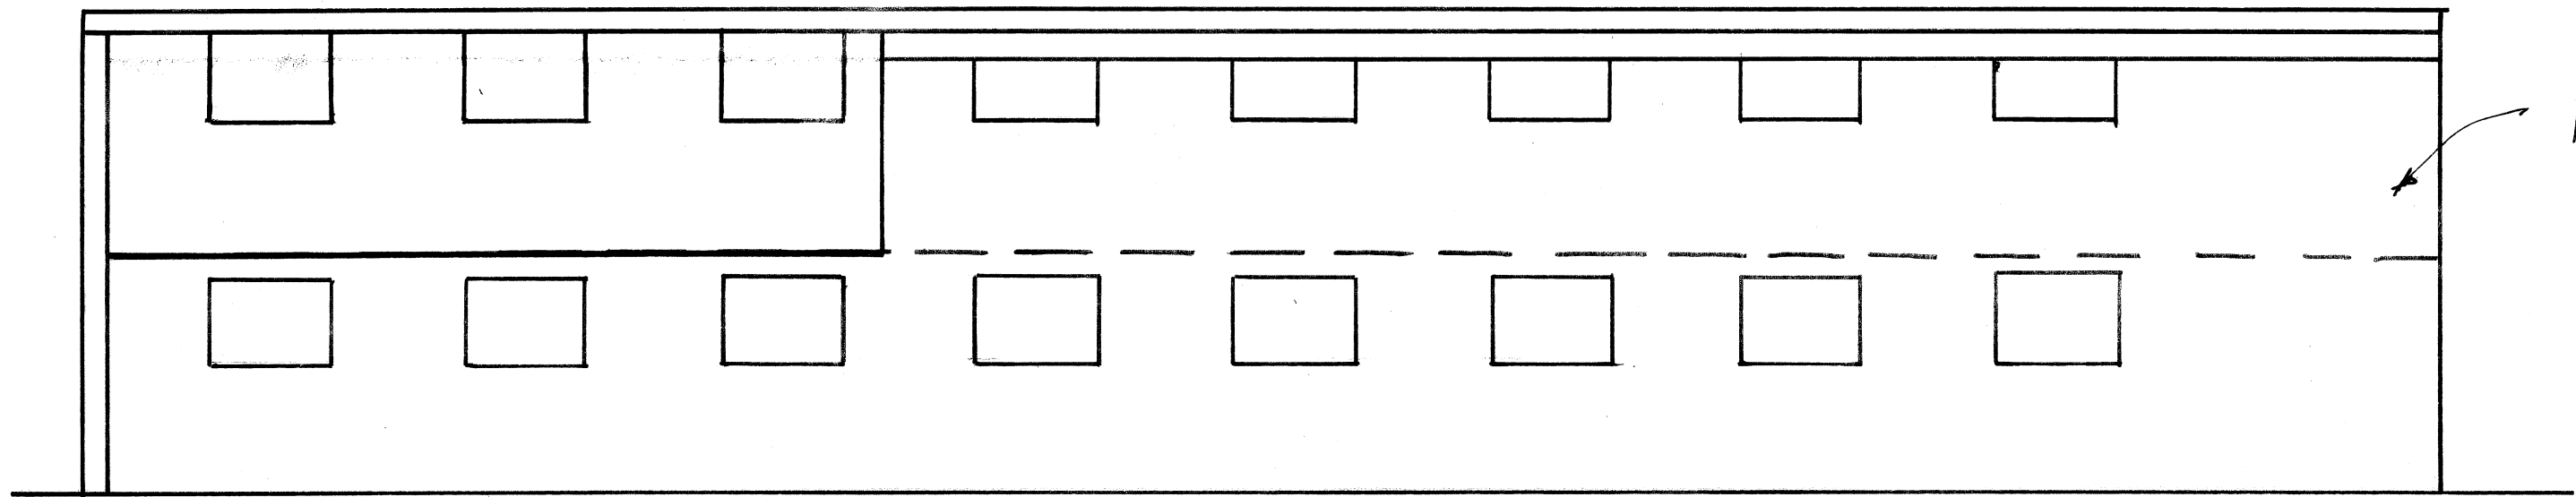

PROPOSED REAR ELEVATION



1:100

NOTES:
All dimensions must be checked on site and not scaled from this drawing.

A		
	Date	Revisions

© copyright
STC PLUMBING AND HEATING MERCHANTS LTD
HOTSON HOUSE
BROMSFORD ROAD
ROSLIP
MIDDX
HA4 7SE.

Client
STC PLUMBING AND HEATING LTD.

Job Title
1ST FLOOR REAR EXTENSION TO UNIT 1 CREATING ADDITIONAL STORAGE

Drawing Title
EXISTING + PROPOSED REAR ELEVATION.

Scale
1:100 @ A1

Date
17.12.22

Drawn
CS?

Drg No.
STC BR-02.

Rev.