



EXISTING REAR ELEVATION

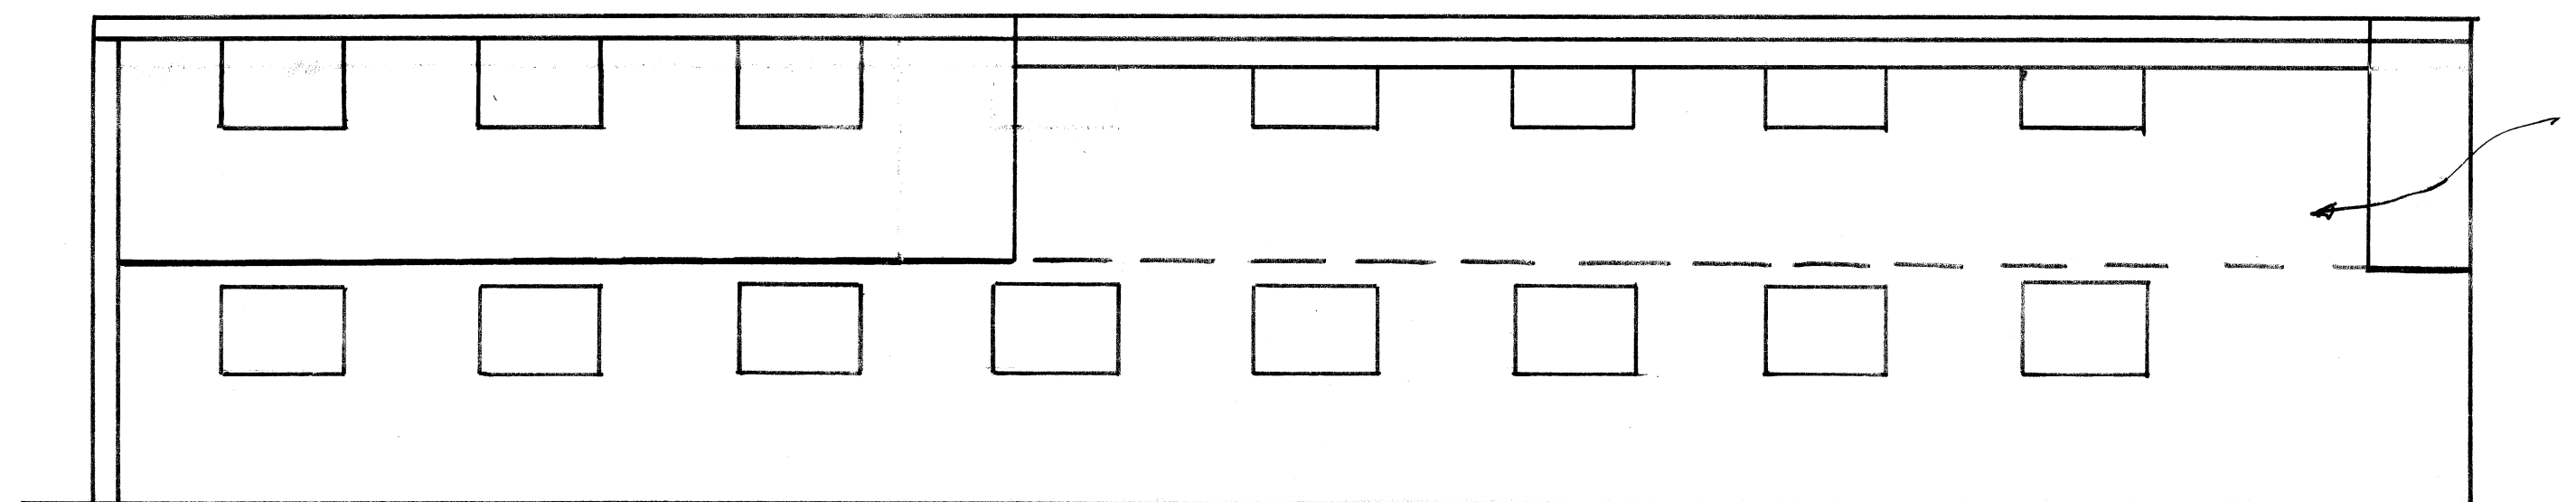

PROPOSED REAR ELEVATION

 

1:100

NOTES:
All dimensions must be checked on site and not scaled from this drawing.

Revisions	
A	

STC PLUMBING AND
HEATING MERCHANTS LTD
HOTSON HOUSE
BROOKS ROAD
ROSLIP
MIDDLESEX
HA4 7SE.

Client STC PLUMBING AND
HEATING LTD.


Job Title 1ST FLOOR REAR
EXTENSION TO UNIT 1
CREATING ADDITIONAL
STORAGE

Drawing Title
EXISTING + PROPOSED
REAR ELEVATION.
REVISION A.


Scale 1:100 @ A1

Date 17.12.22 Drawn CSP


Dwg No. STC BR-02. Rev.

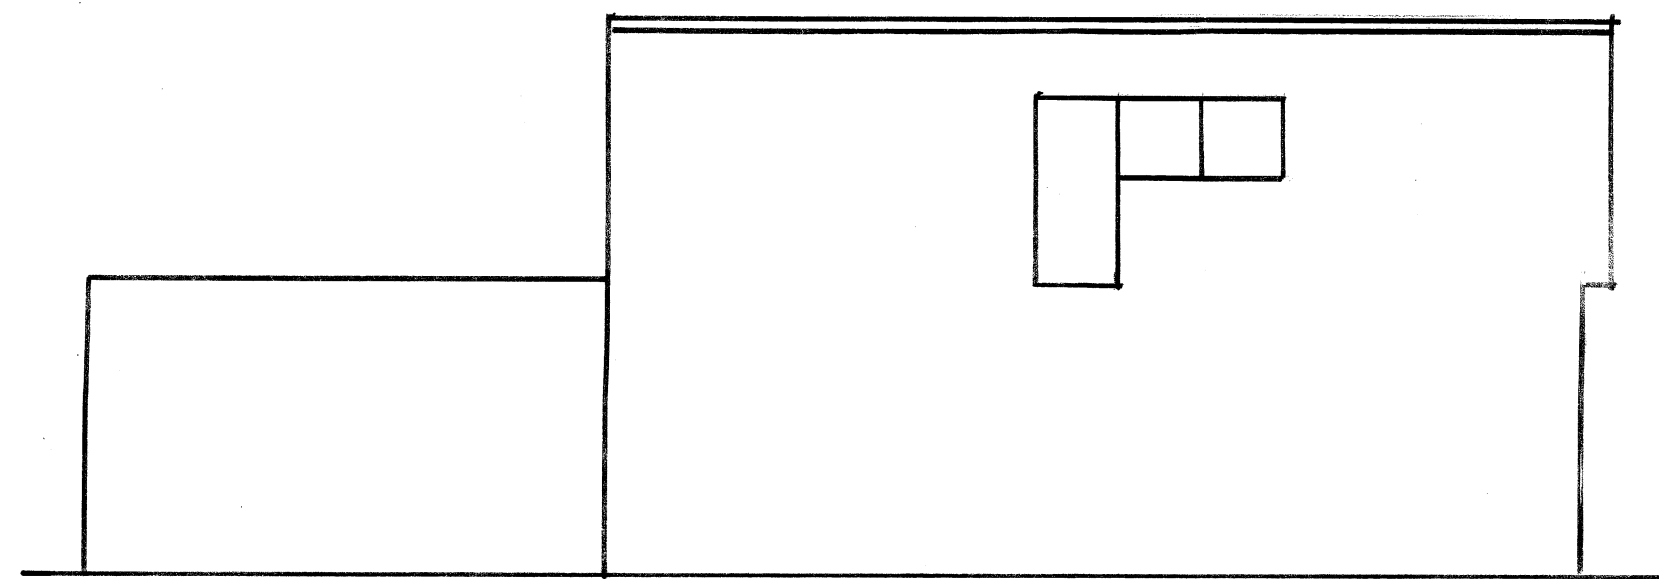


EXISTING SIDE ELEVATION.

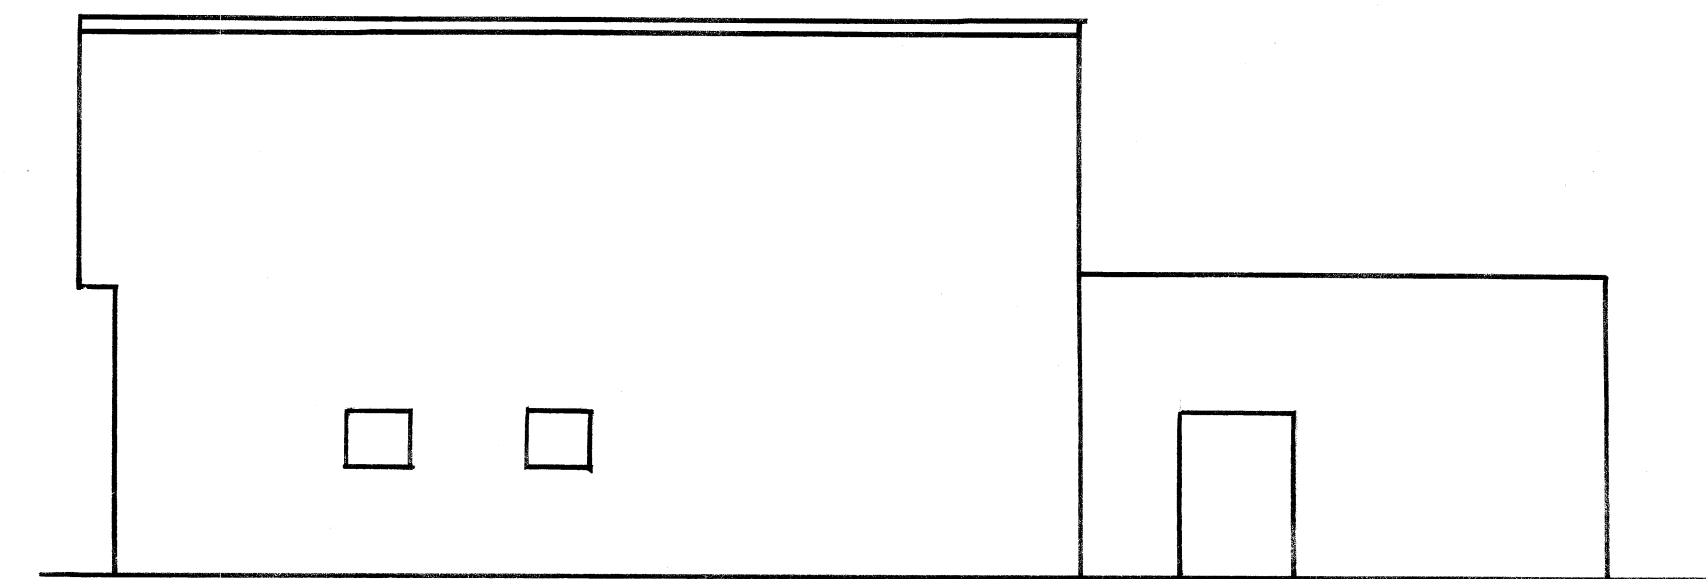


EXISTING SIDE ELEVATION.

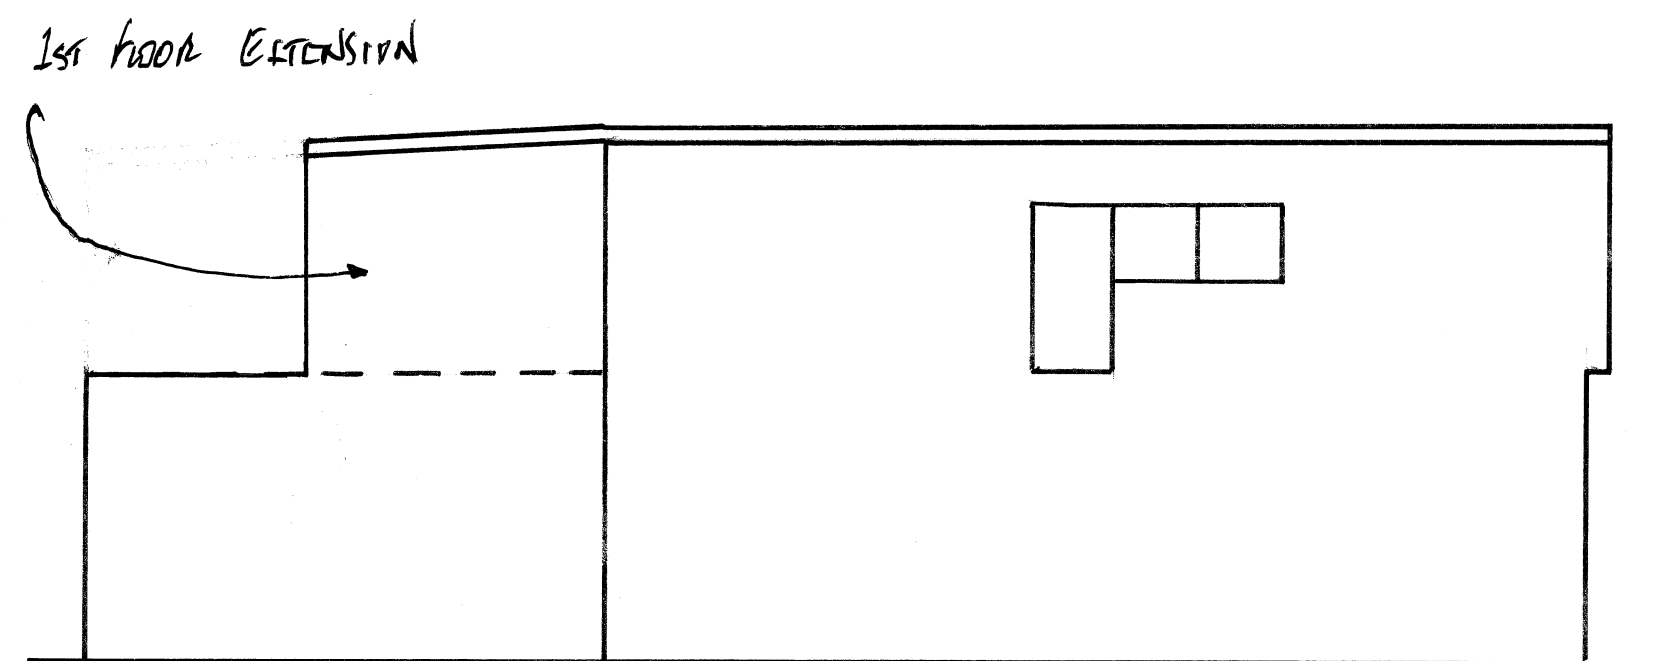

PROPOSED SIDE ELEVATION.

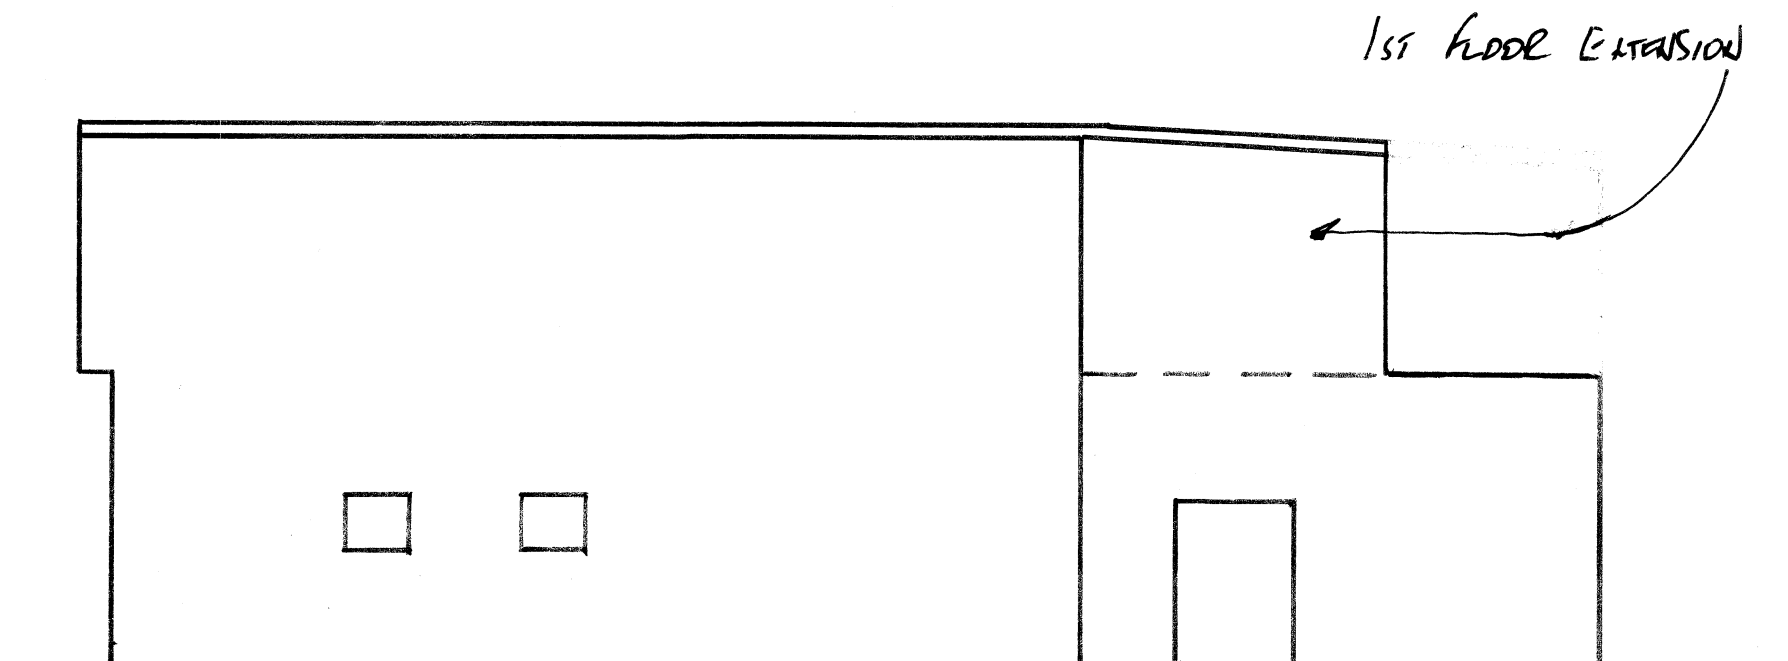

PROPOSED SIDE ELEVATION.

 

NOTES:
All dimensions must be checked on site and not scaled from this drawing.

A	Date	Revisions

© copyright
STC PLUMBING & HEATING
MERCHANTS LTD
HOPKIN HOUSE
BLAKESPEAR ROAD
BUSLIP
MIDDX
HA4 7SE

Client
STC PLUMBING AND
HEATING LTD

Job Title
1ST FLOOR REAR
EXTENSION TO UNIT 1
CREATING ADDITIONAL
STORAGE

Drawing Title
EXISTING AND
PROPOSED SIDE
ELEVATIONS

Revision A.



Scale
1:100 @ A1

Date
17.12.22

Drawn
CSP

Drg No.
STC BR-03.

Rev.

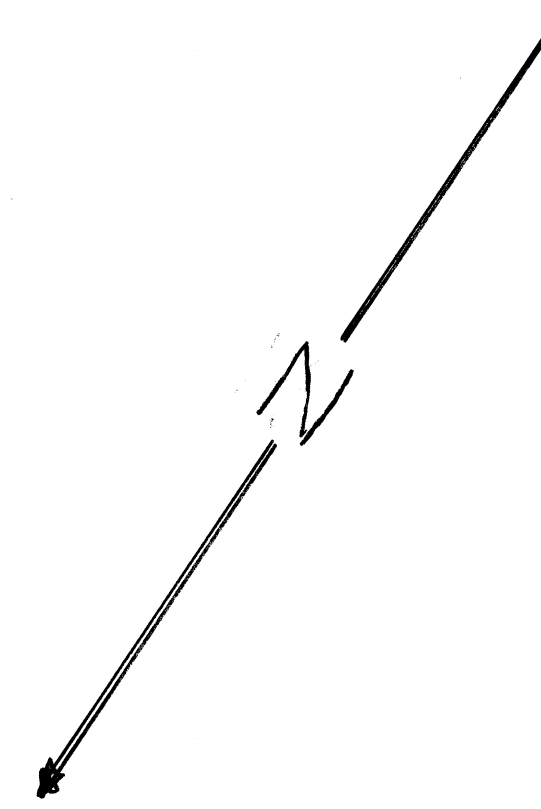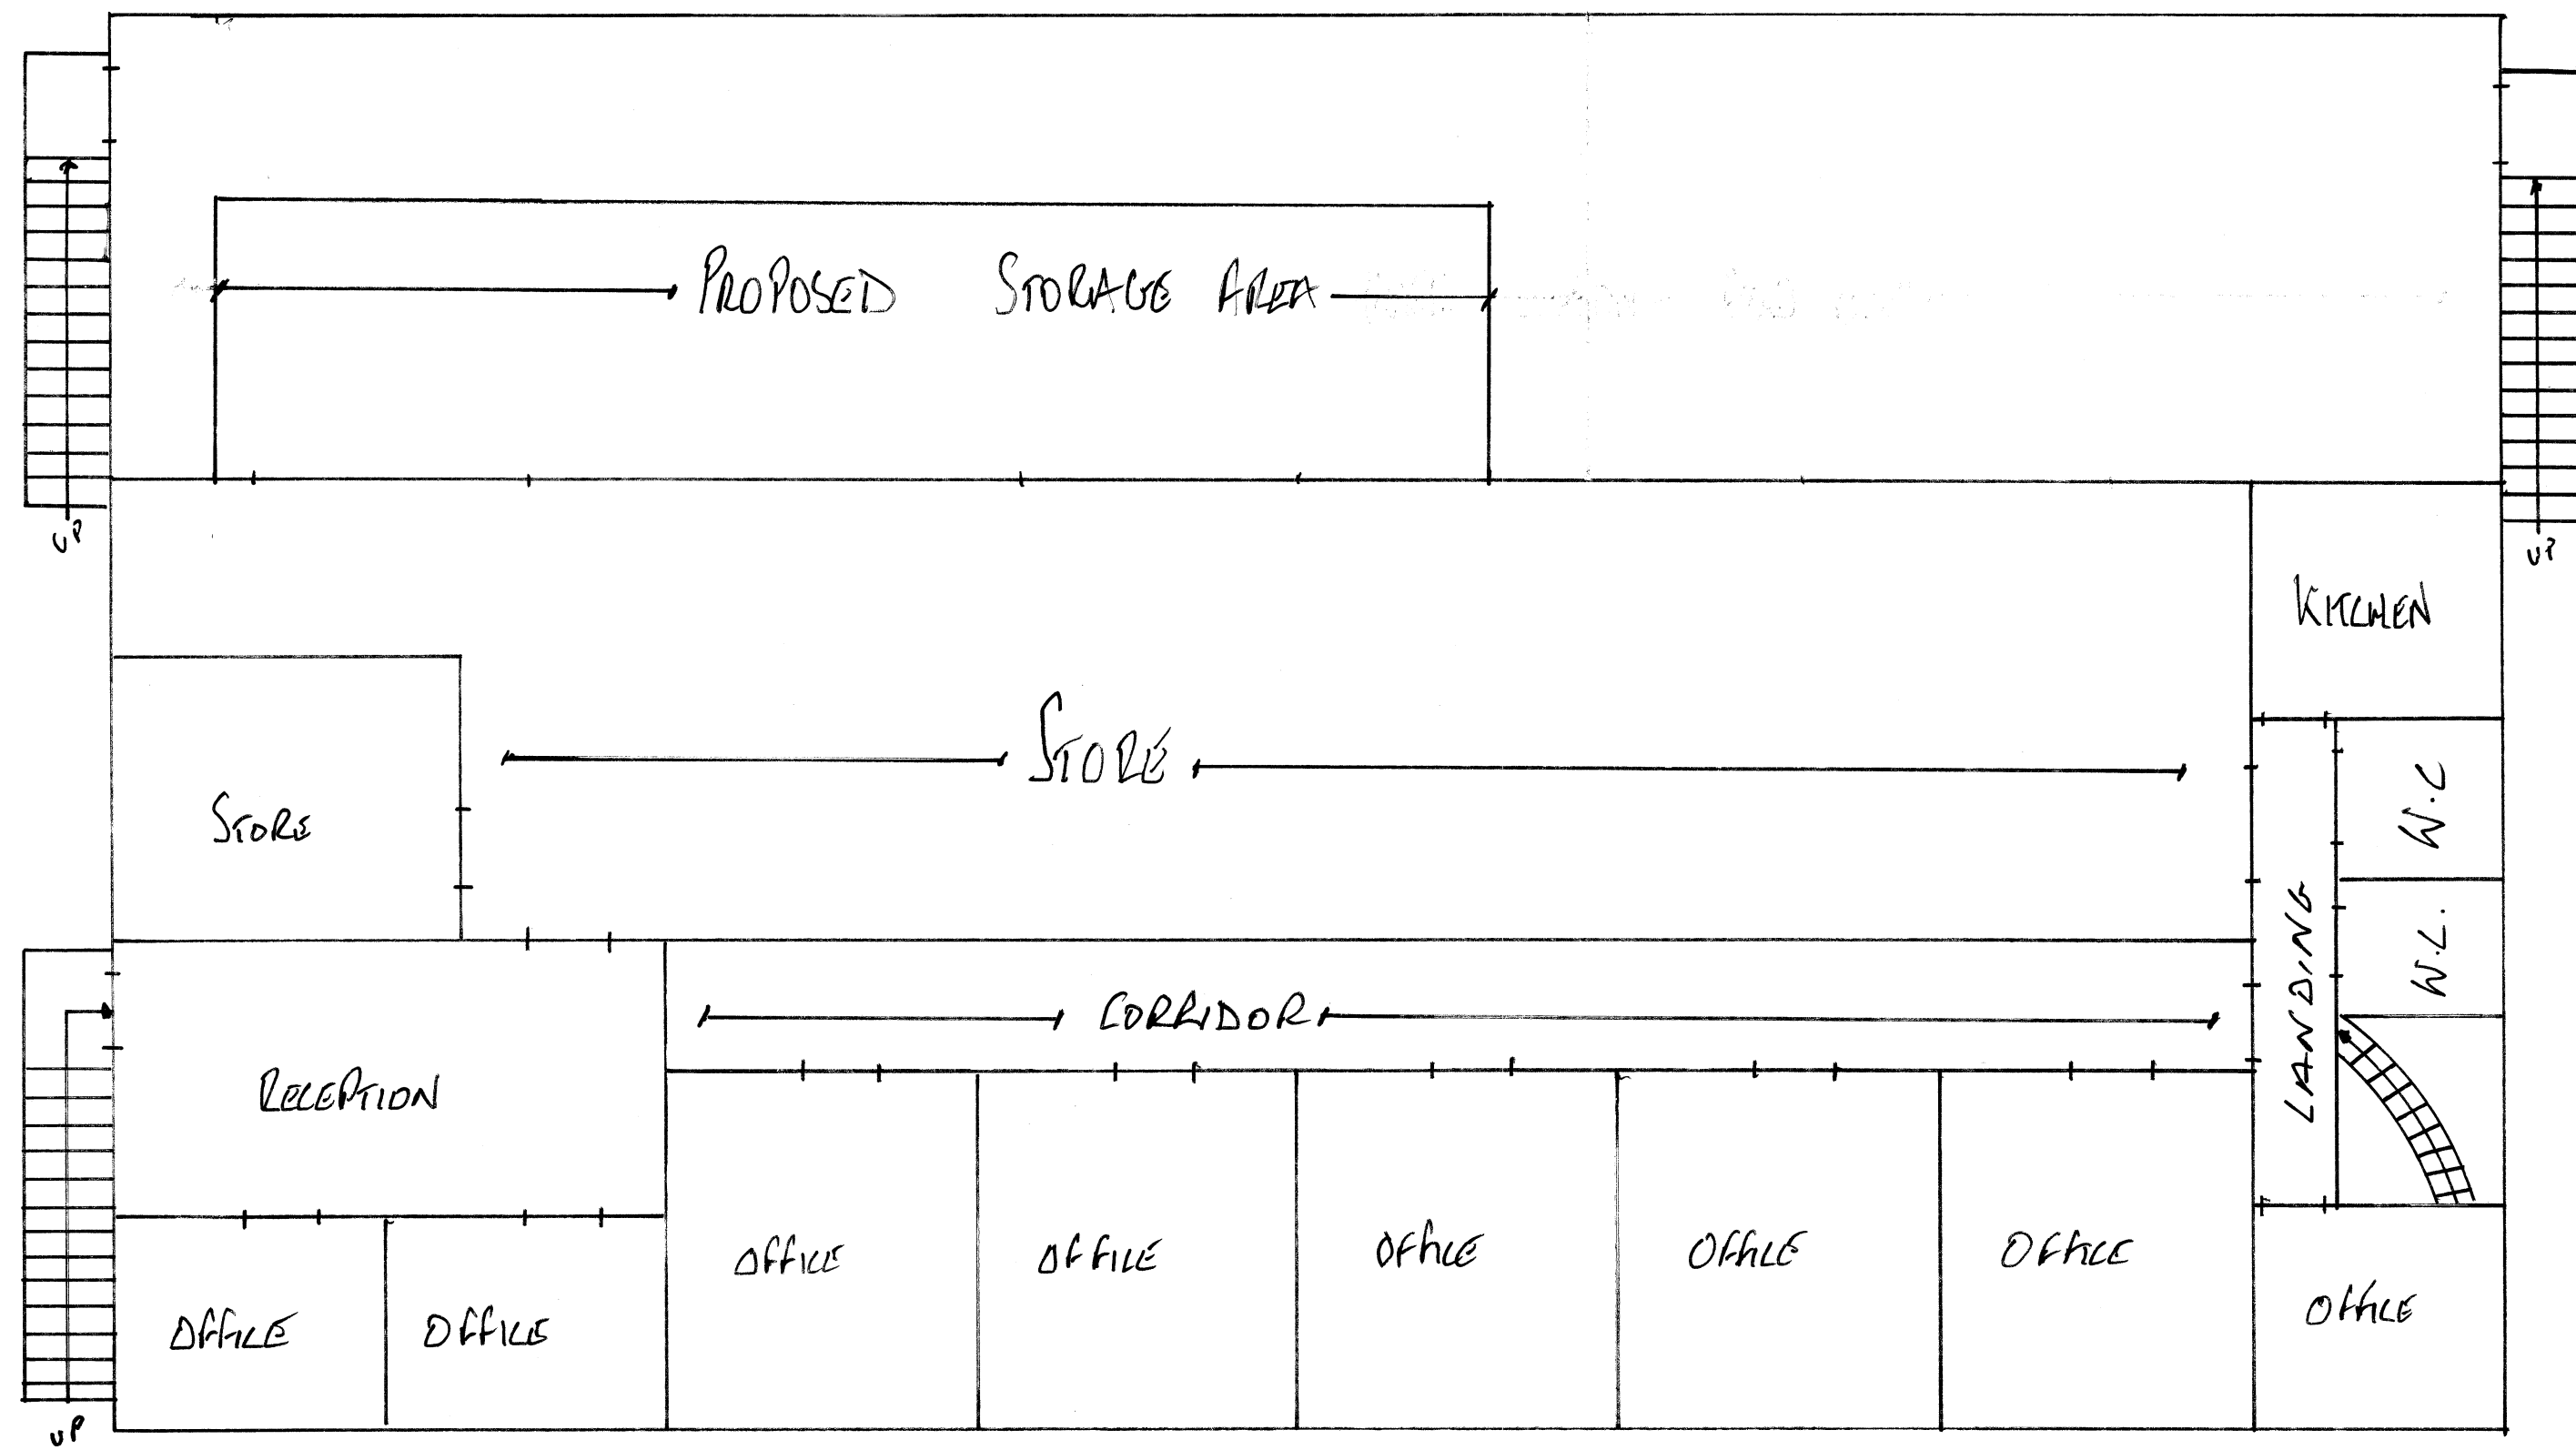

0 1 2 3 4 5 6 7 8 9 10
1:100

NOTES:
All dimensions must be checked on site and not scaled from this drawing.

A	Date	Revisions

© copyright
STC PLUMBING AND HEATING MERCHANTS LTD
HOBSON HOUSE
BREAKSPUR ROAD
RUSLIP
MIDDX
HA4 7SE

Client
STC PLUMBING AND HEATING LTD

Job Title
1ST FLOOR ROOF EXTENSION TO UNIT 1
CREATING ADDITIONAL STORAGE


Drawing Title
PROPOSED 1ST FLOOR LAYOUT
REVISION A.

Scale
1:100 @ A1.




Date
17.12.22

Drawn
CSP

Dwg No. STC BR 06	Rev.
----------------------	----------

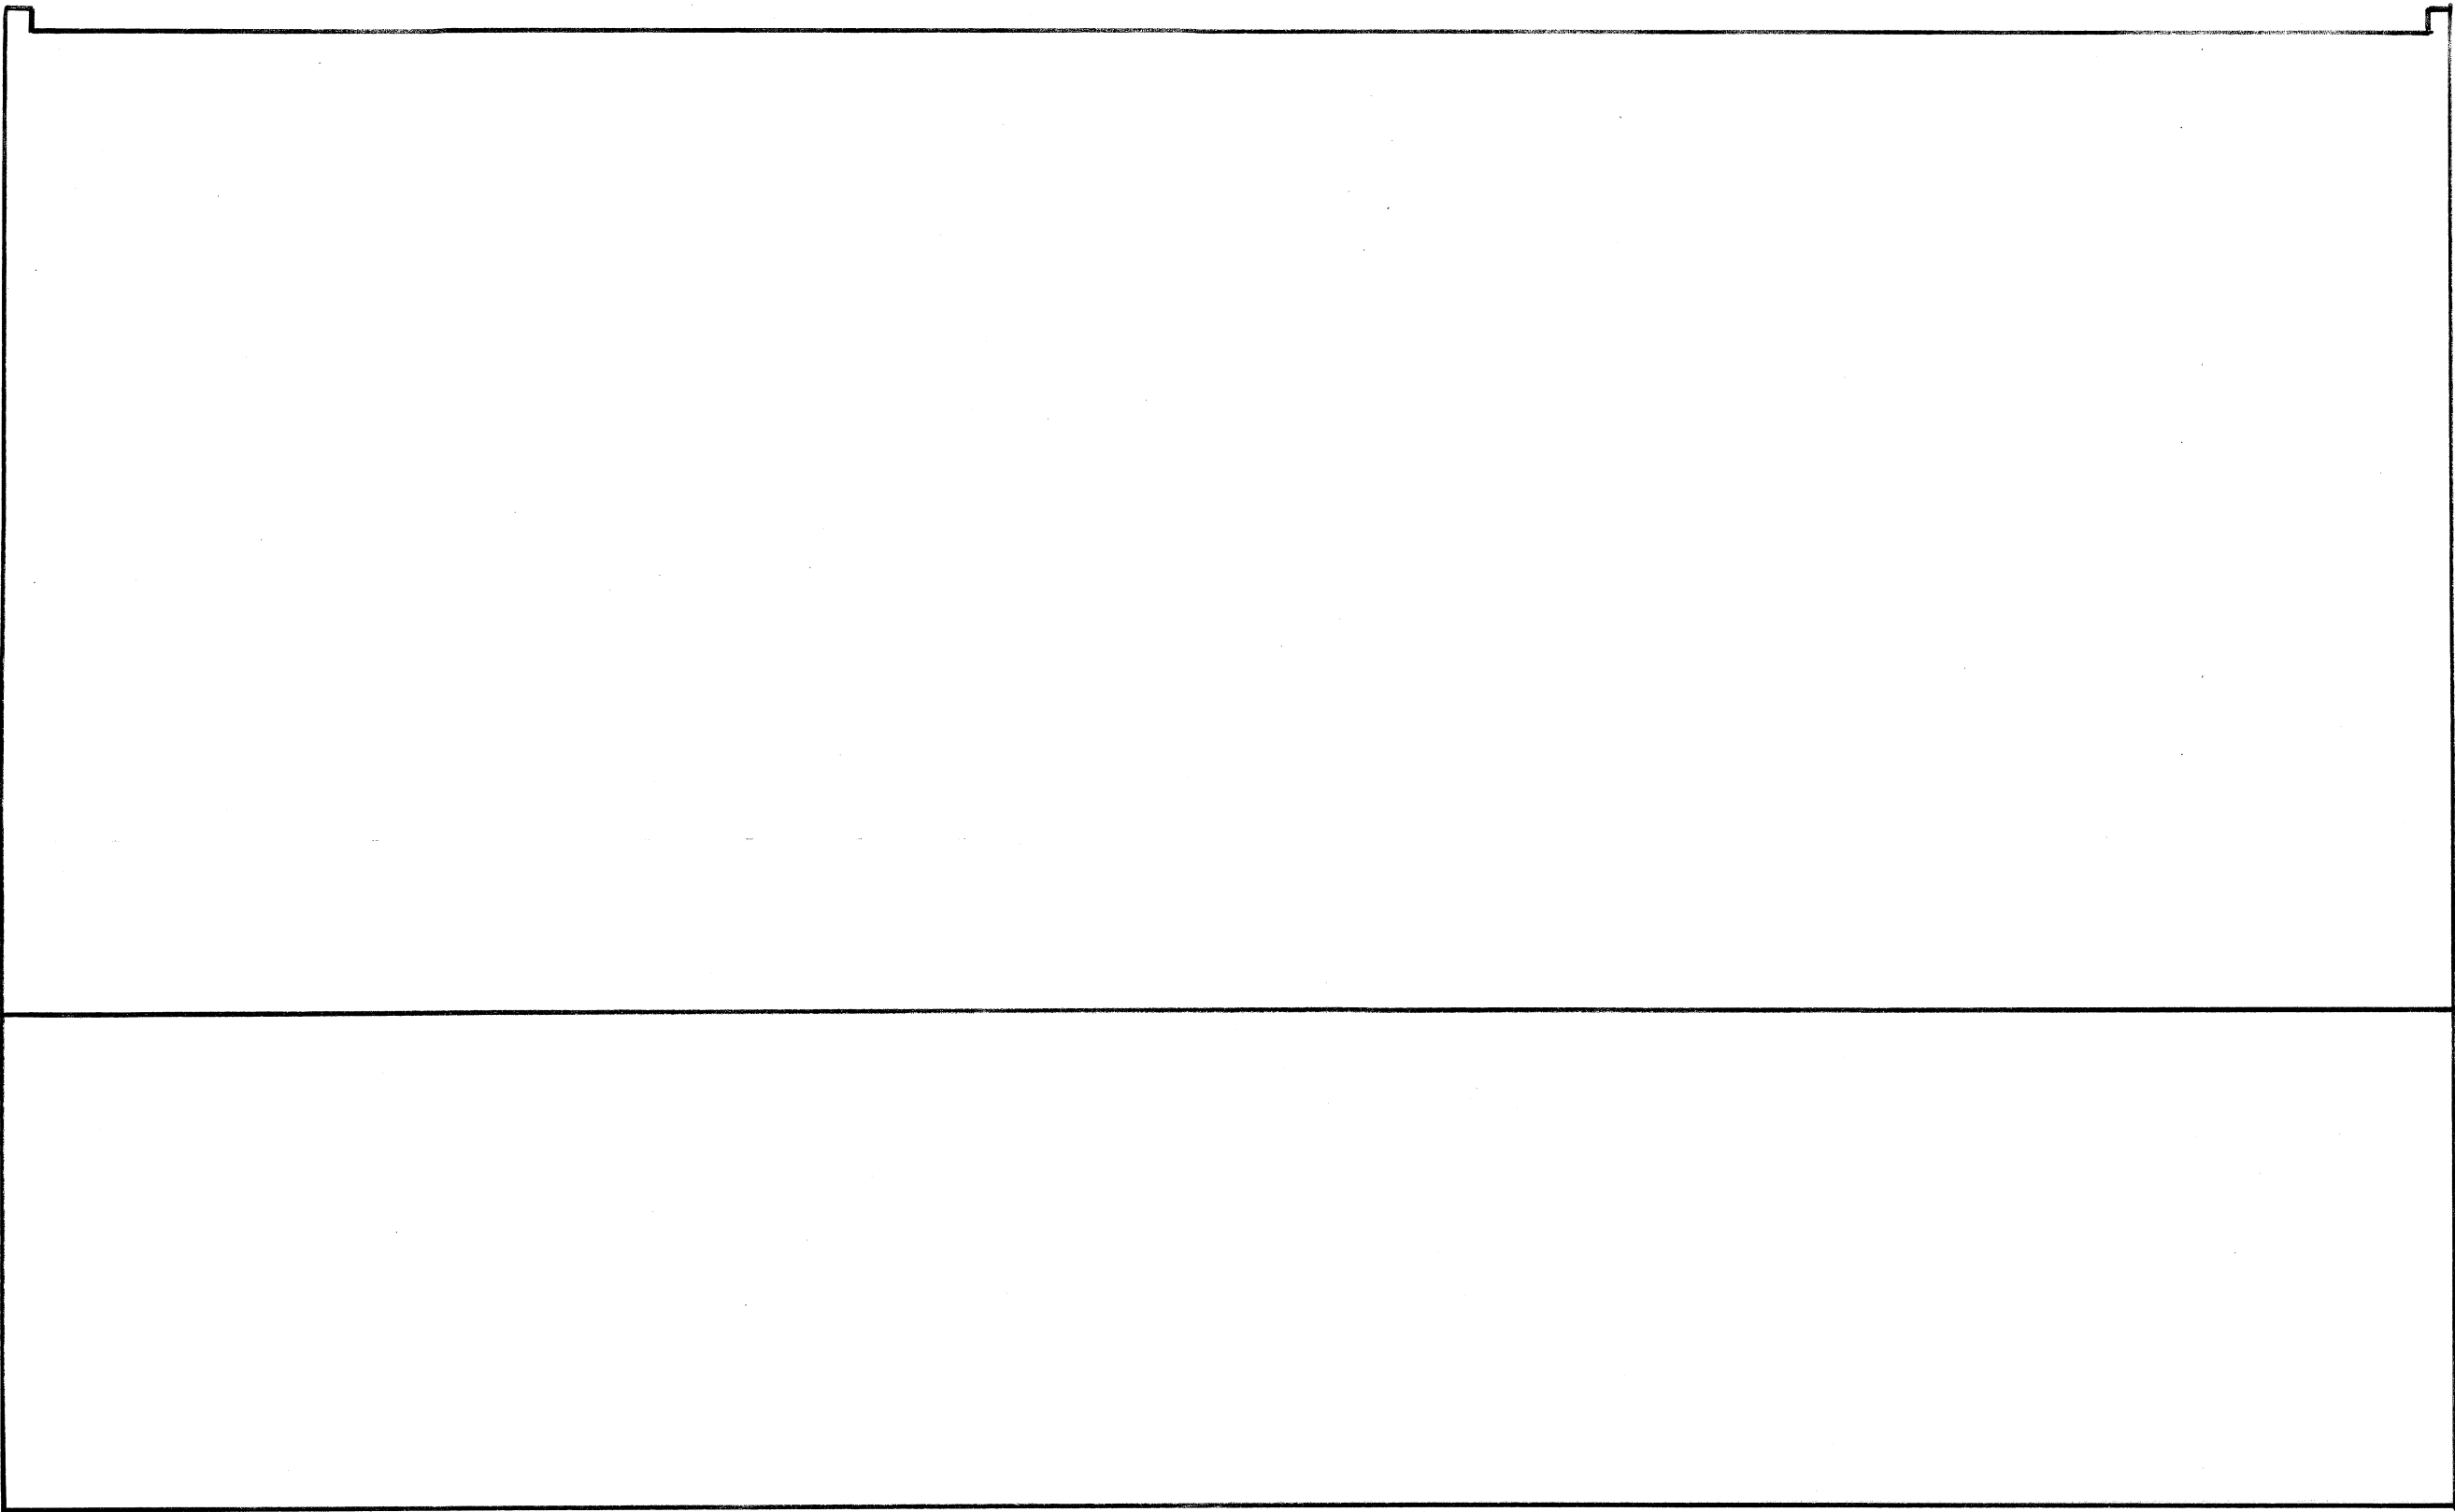

EXISTING ROOF LAYOUT

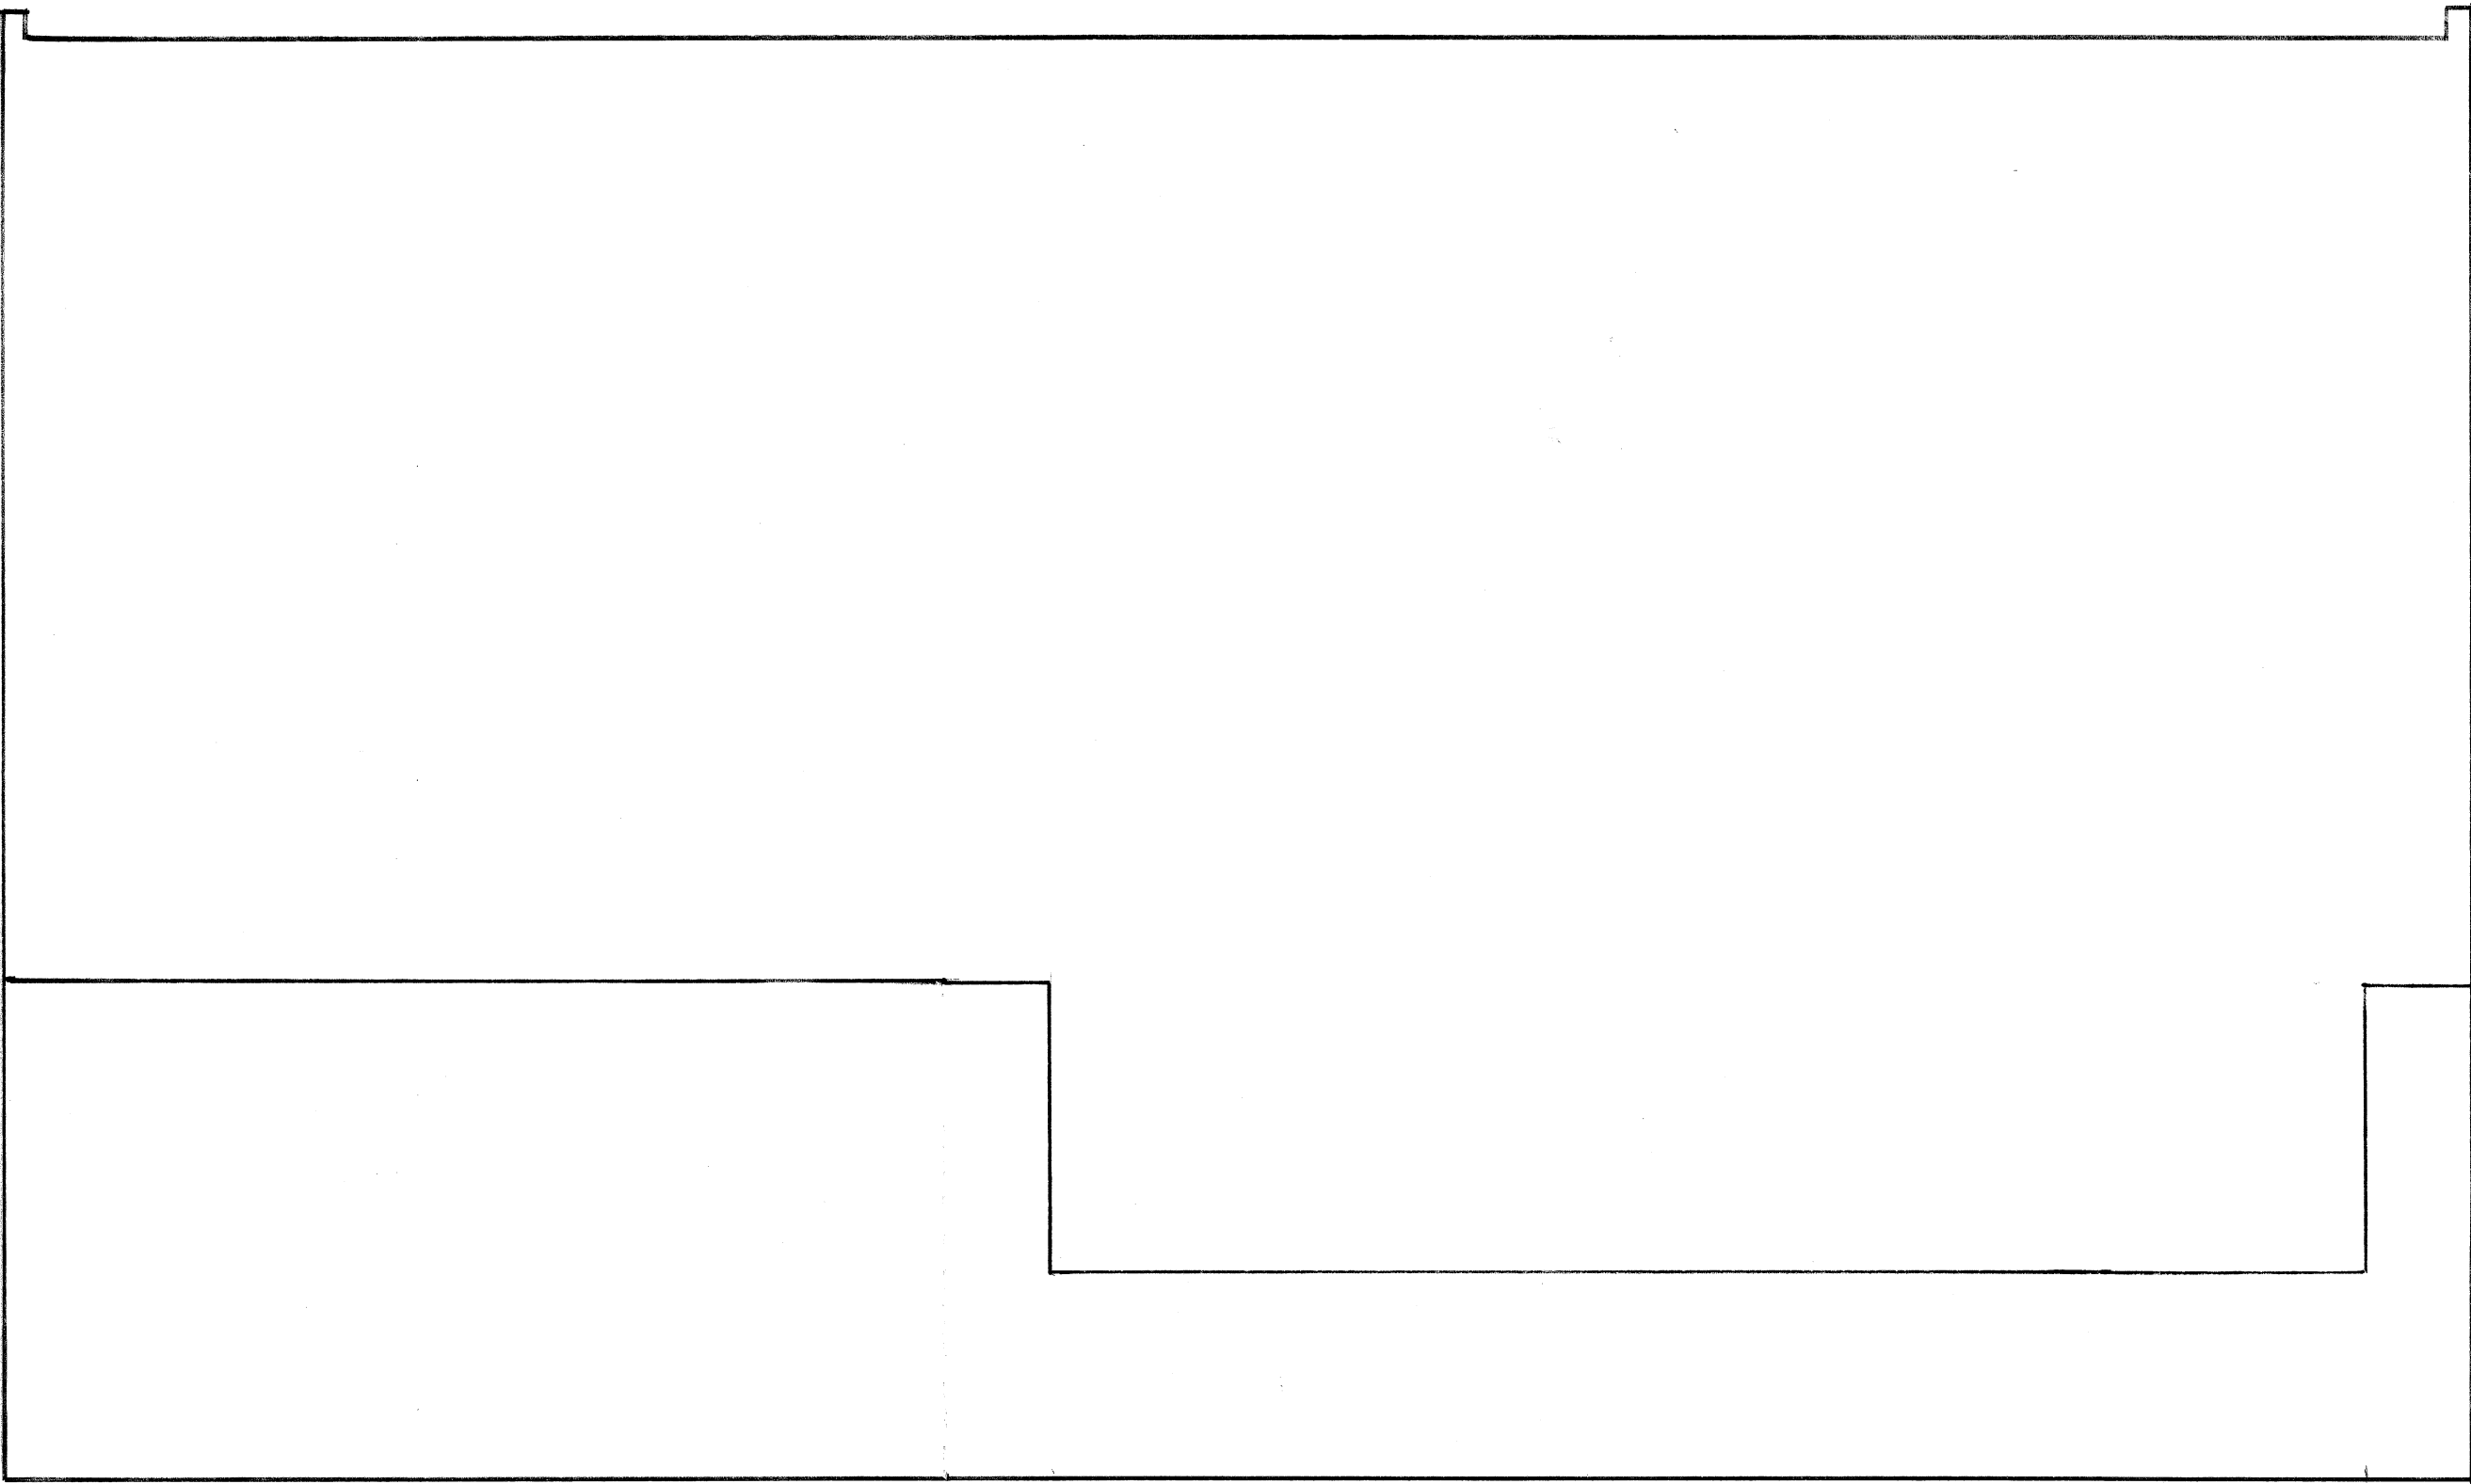 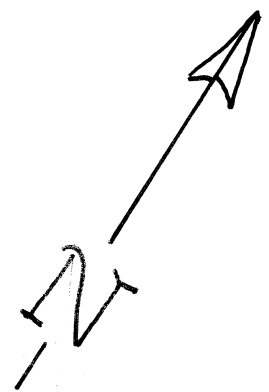

PROPOSED ROOF LAYOUT.

NOTES:
All dimensions must be checked on site and not scaled from this drawing.

A		
	Date	Revisions

© copyright
STC PLUMBING AND HEATING MERCHANTS LTD
HORSN MOORE
BRUNSTON ROAD
RUSLIP
MIDDLESEX
HA4 7SE

Client
STC PLUMBING AND HEATING LTD

Job Title
1ST FLOOR REAR
EXTENSION TO UNIT 1
CREATING ADDITIONAL
STORAGE

Drawing Title
EXISTING AND
PROPOSED ROOF
LAYOUT

REVISION A.

Scale
1:100 @ A1

Date
17.12.22

Drawn
CSP

Dwg No. STC BR-04.	Rev.
-----------------------	------