



 


Proposed Roof Plan

Scale: 1:100

 

scale 1:500 @ A1

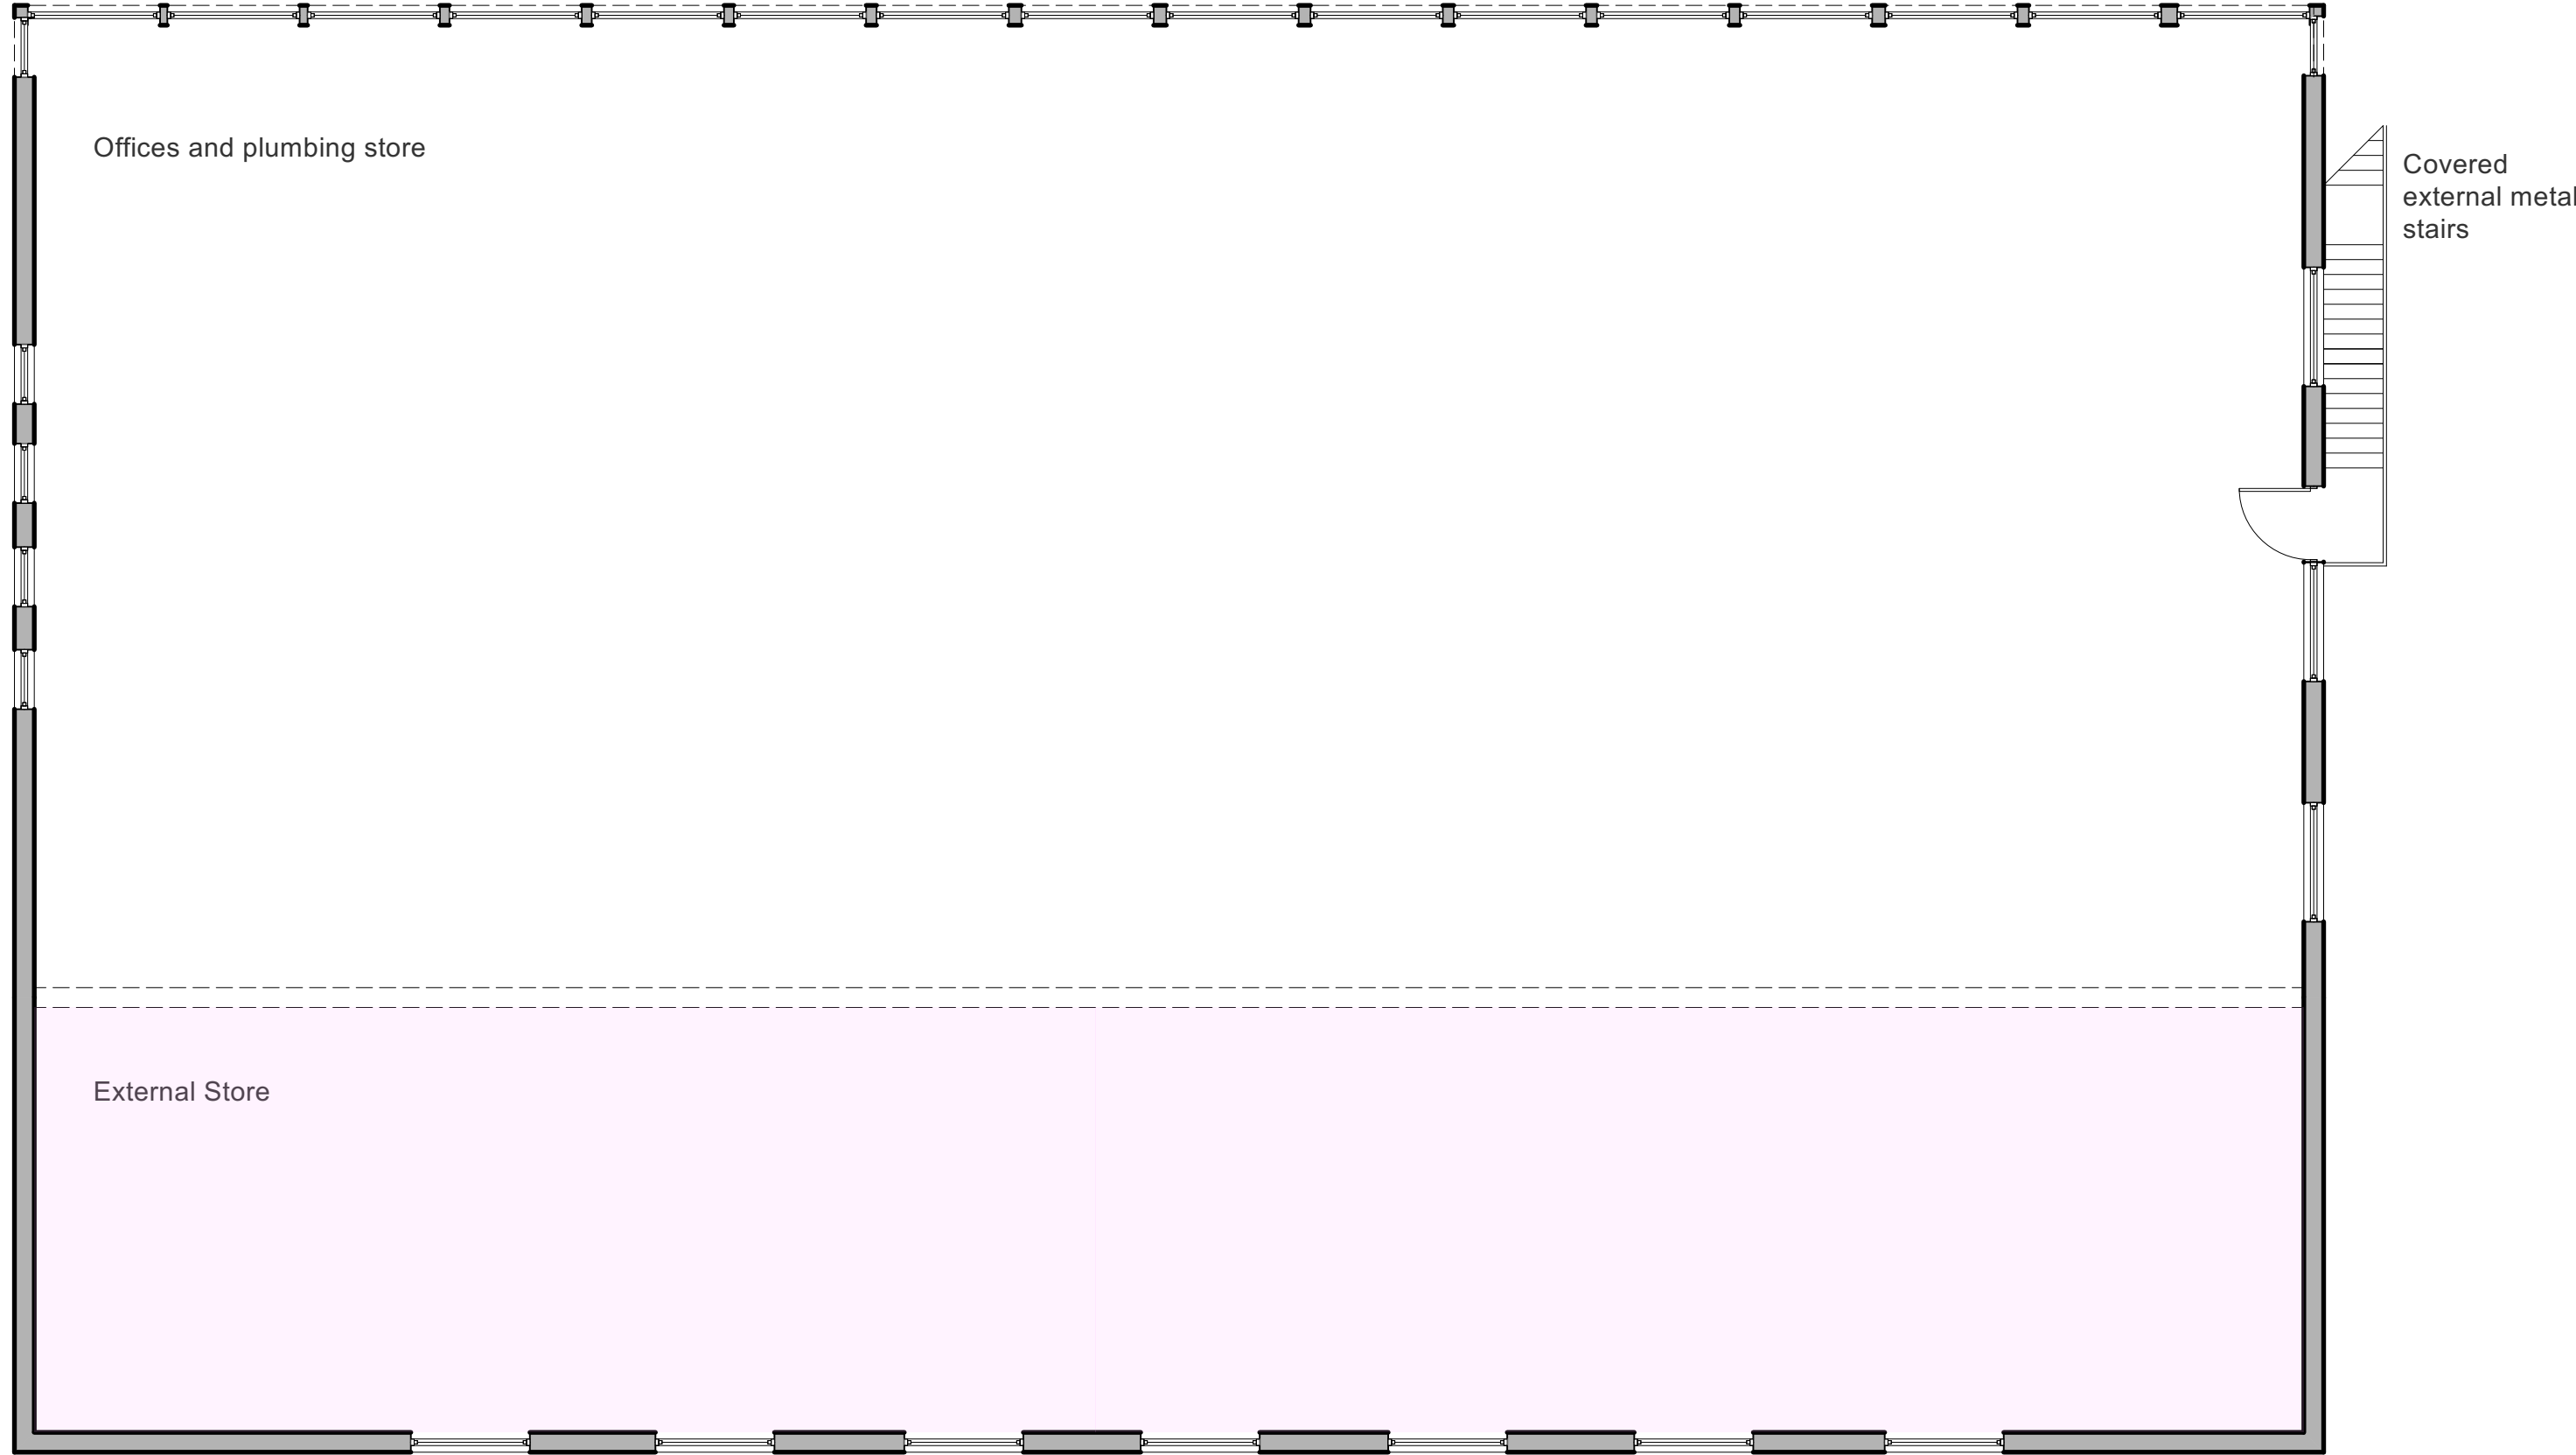


Proposed First Floor Plan

Scale: 1:100



scale 1:500 @ A1

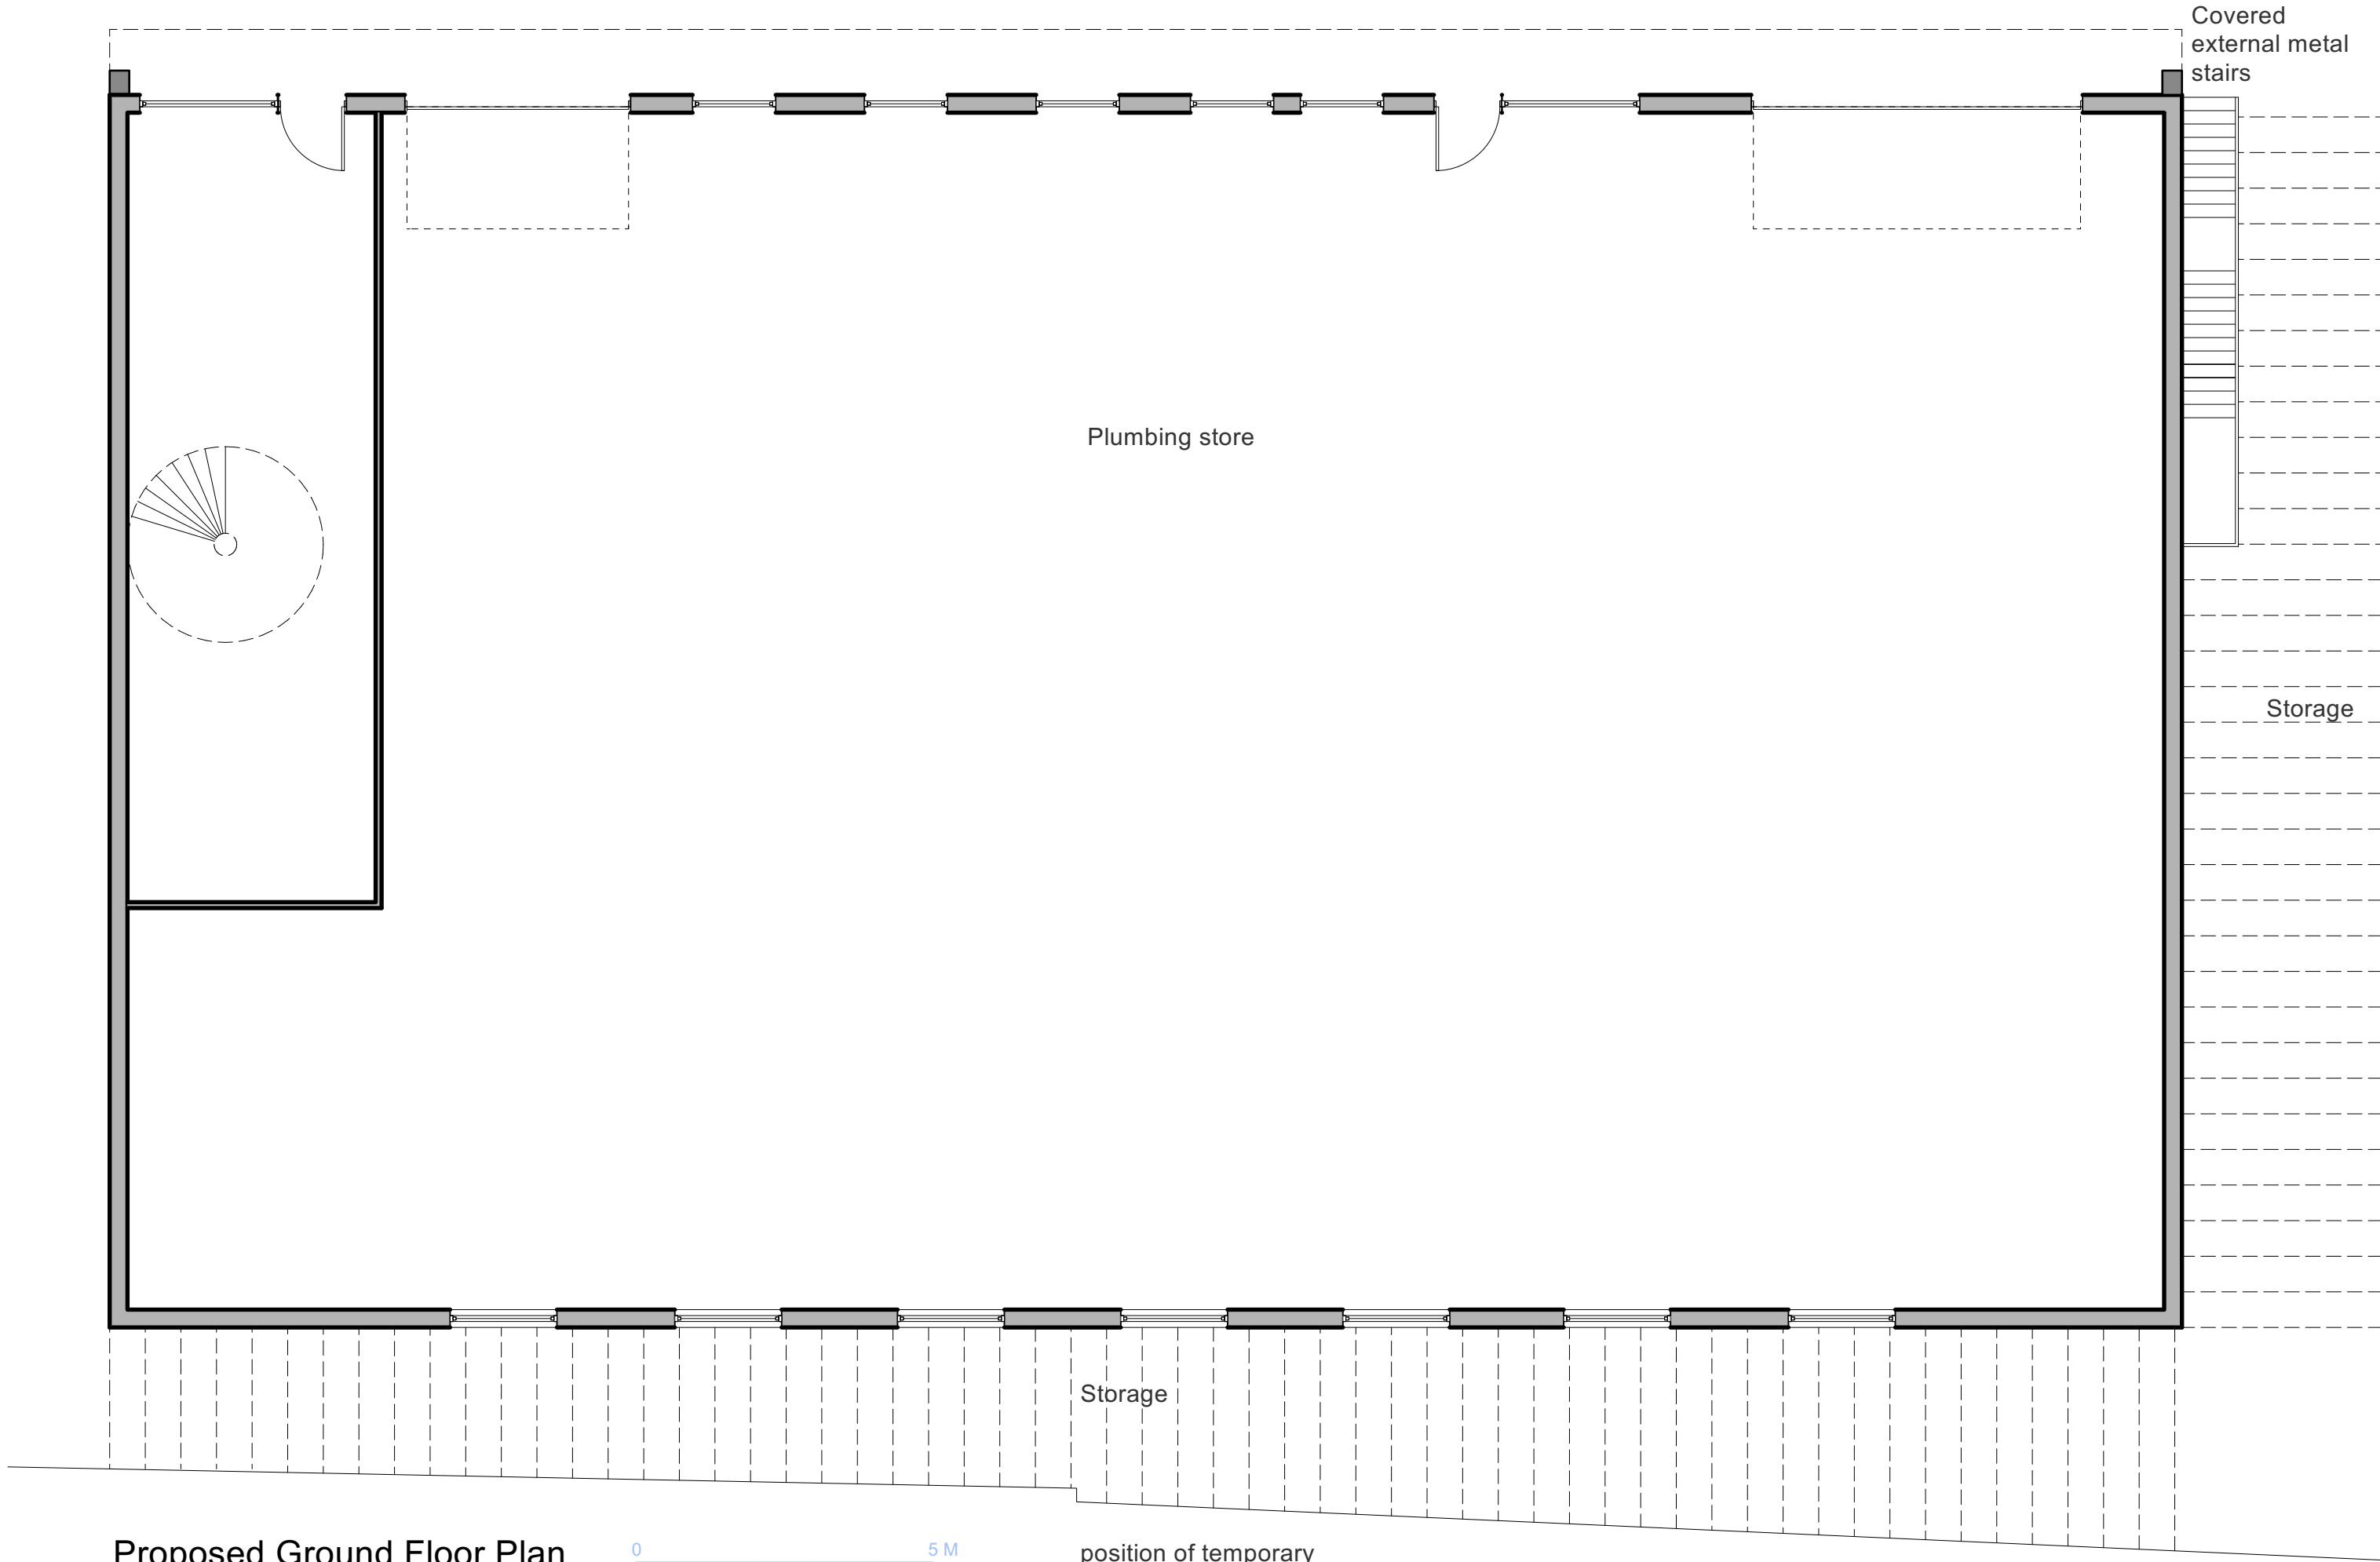

Proposed Ground Floor Plan


Scale: 1:100



scale 1:500 @ A1

position of temporary
lean too against boundary wall

position of temporary
lean too against boundary wall

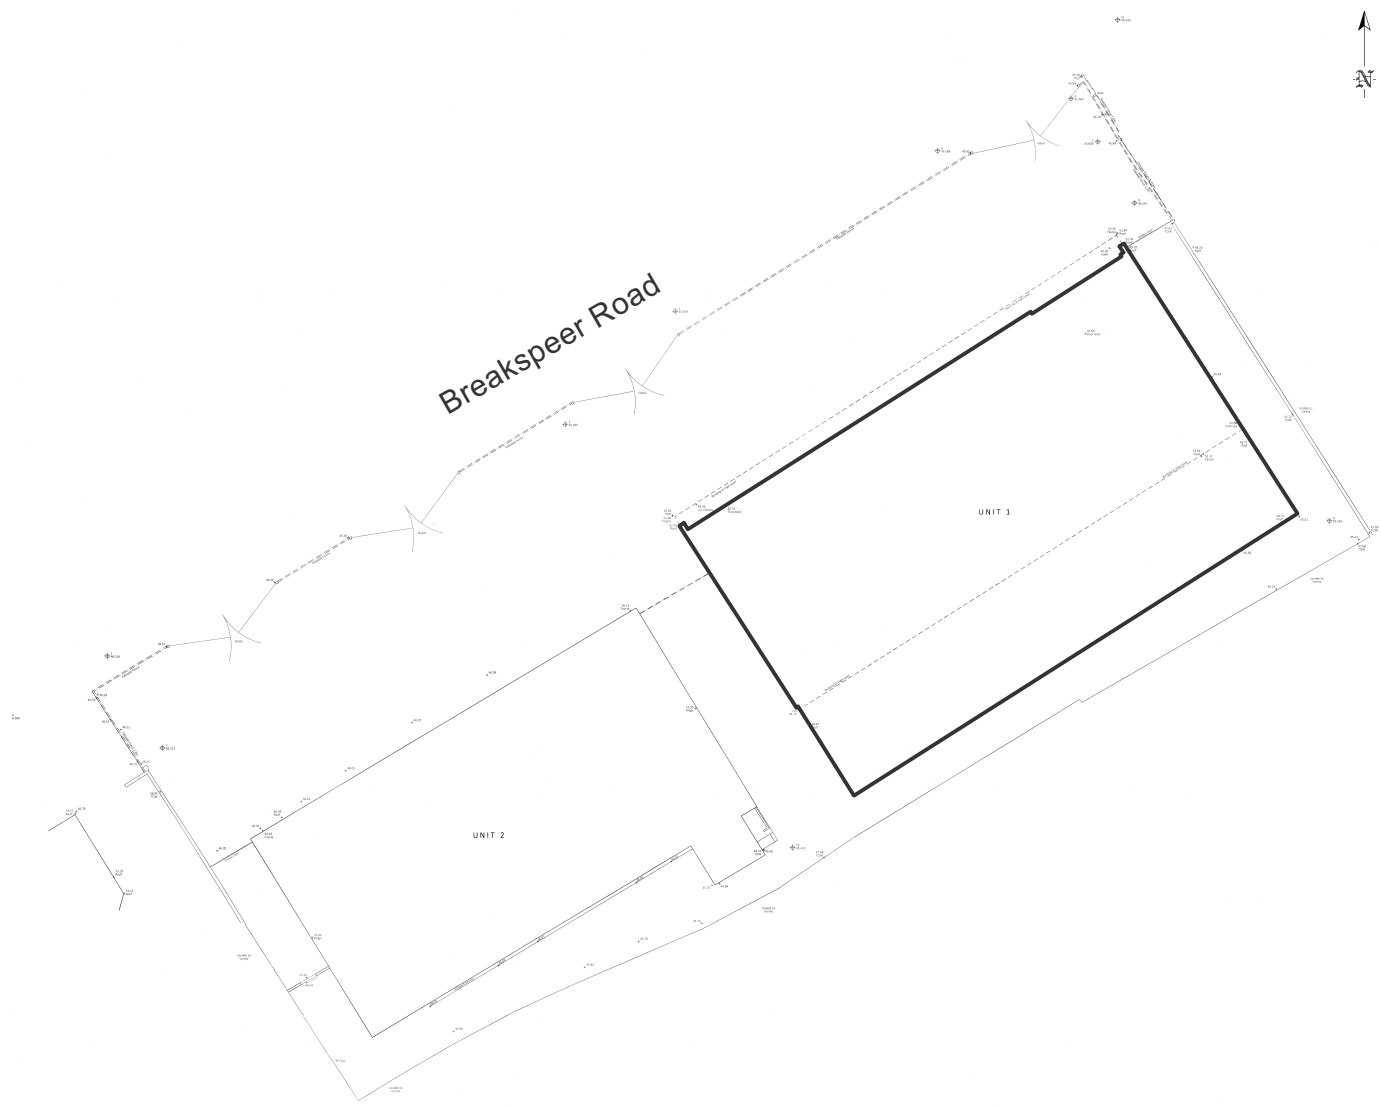

Block Plan

Scale: 1:500



scale 1:500 @ A1

No.	Date:	Revision Notes:	Initials:
A	03/06/2025	First floor extension extended across whole of rear in line with sunlight report	

AND Design + Planning mobile 07974331240 email amanda@amandawalker.me address 4 The Green Chalgrove Oxon OX44 7SU			
Client		Mr R Clyne	
Project		First Floor Extension	
STC Plumbing & Heating Merchants Ltd			
Breakspear Road			
Ruislip			
Middlesex			
HA4 7SE			
Drawing			
Proposed Plans			
Scale	Dwg No.	Revision	
1:100	25 HHBR PP02	A	
Drawn AW			
Date	Status		
March 25	Planning		