




Proposed Front Elevation

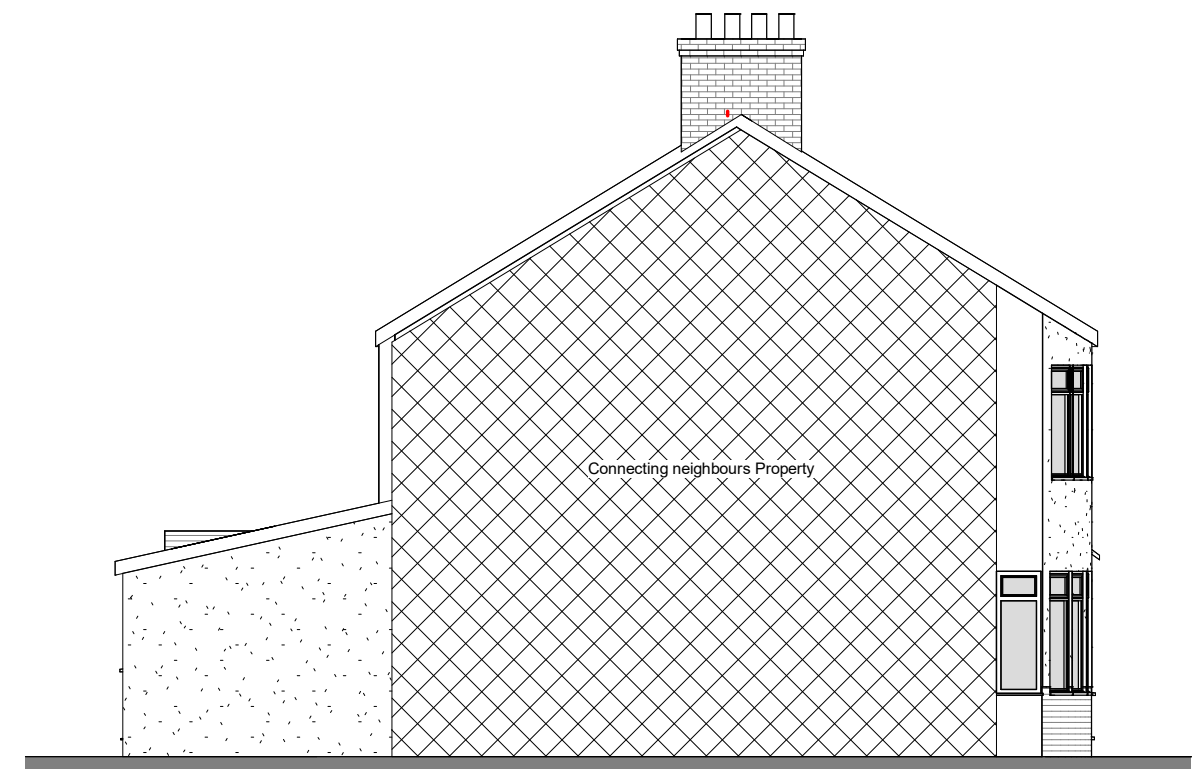

Proposed Side 1 Elevation

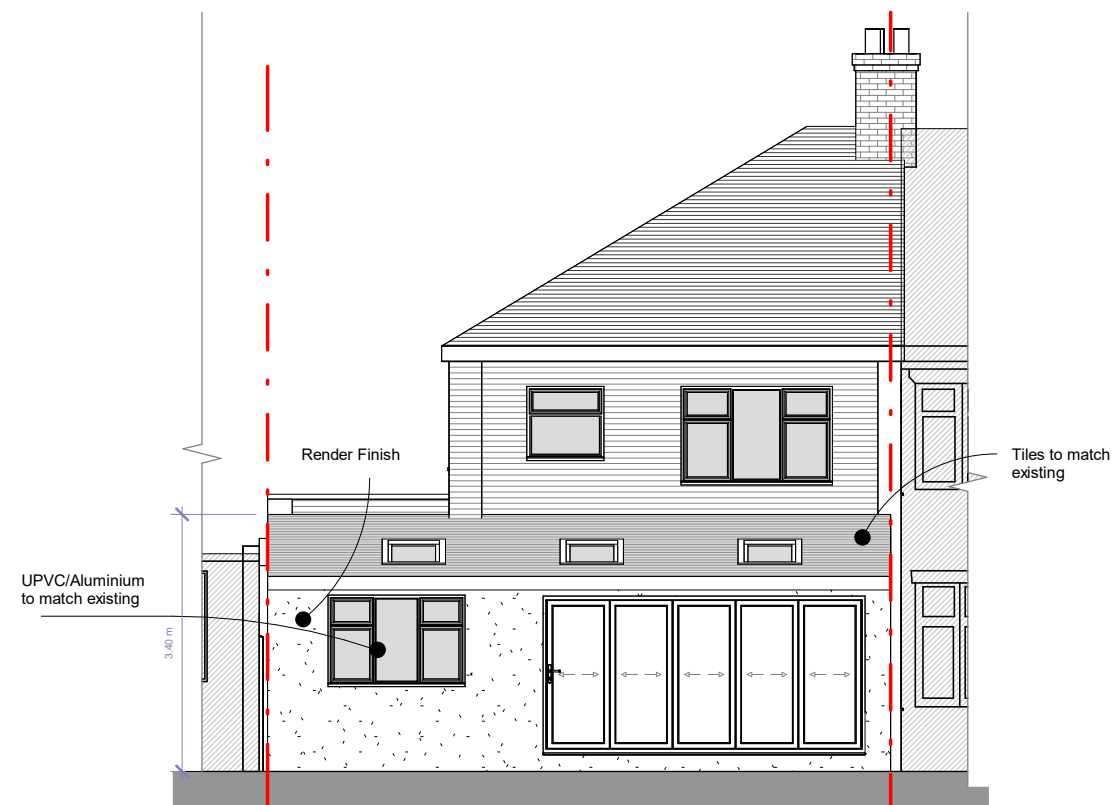

Proposed Rear Elevation

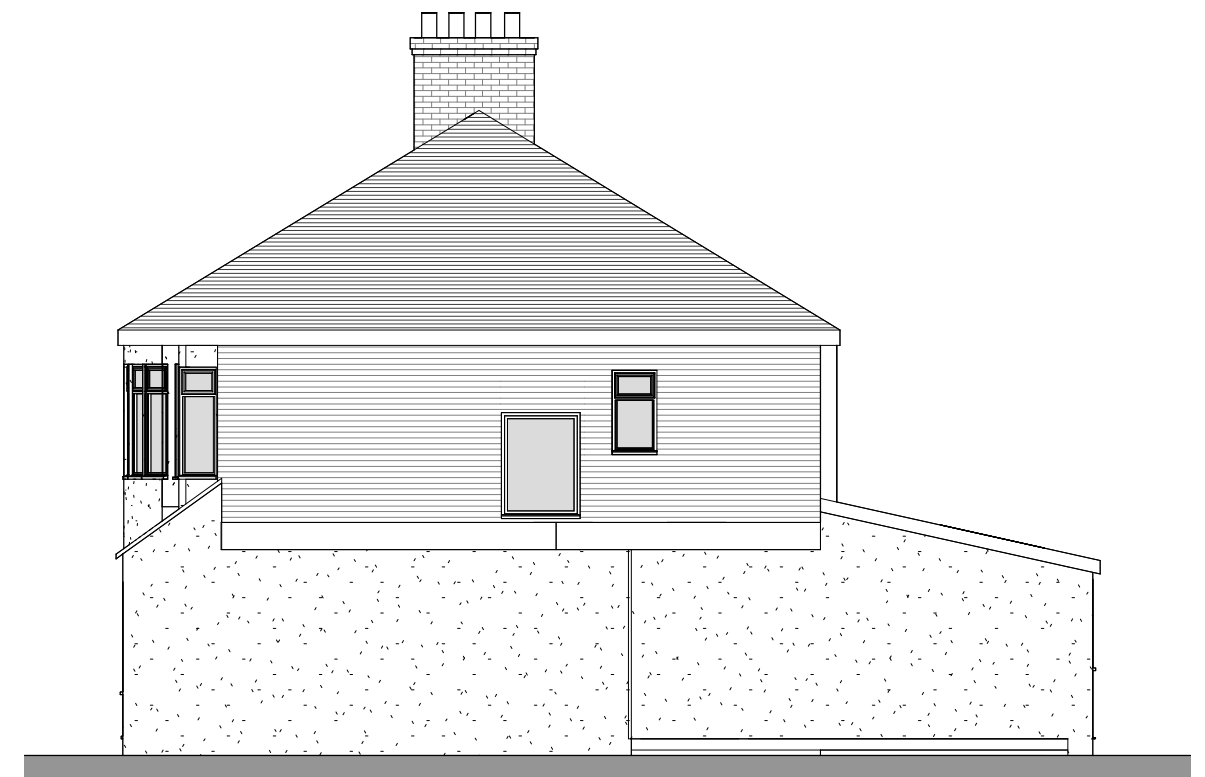

Proposed Side 2 Elevation



FLUENT
ARCHITECTURAL DESIGN SERVICES
TEL: 0800 043 8838
E-MAIL: INFO@FLUENT-ADS.CO.UK
WEB: FLUENT-ADS.CO.UK

130 Shenley Avenue, Ruislip

Proposed Elevations

Scale @ A3
1 : 100

Date
05.05.2022

Drawn by
D.Owolana

Drawing number
P.2.600

Project number
1832

Rev
B

Key:

Existing Proposed SVP Boundary line
Existing drainage Proposed drainage Overhead

0 1 2 3 4 5 10
GRAPHIC SCALE: 1:100

No.	Description	Date
A	Revision 4	20.07.2022
B	Revision 5	21.07.2022