




A black and white line drawing of a two-story house. The house features a prominent chimney on the roof. The front facade includes a curved bay window on the ground floor and a smaller window above it. A small porch with a gabled roof covers the entrance. To the right, there is a side extension with a flat roof and a small window. A fence or wall runs along the side of the house. The drawing is done in a simple, illustrative style with cross-hatching for shading.

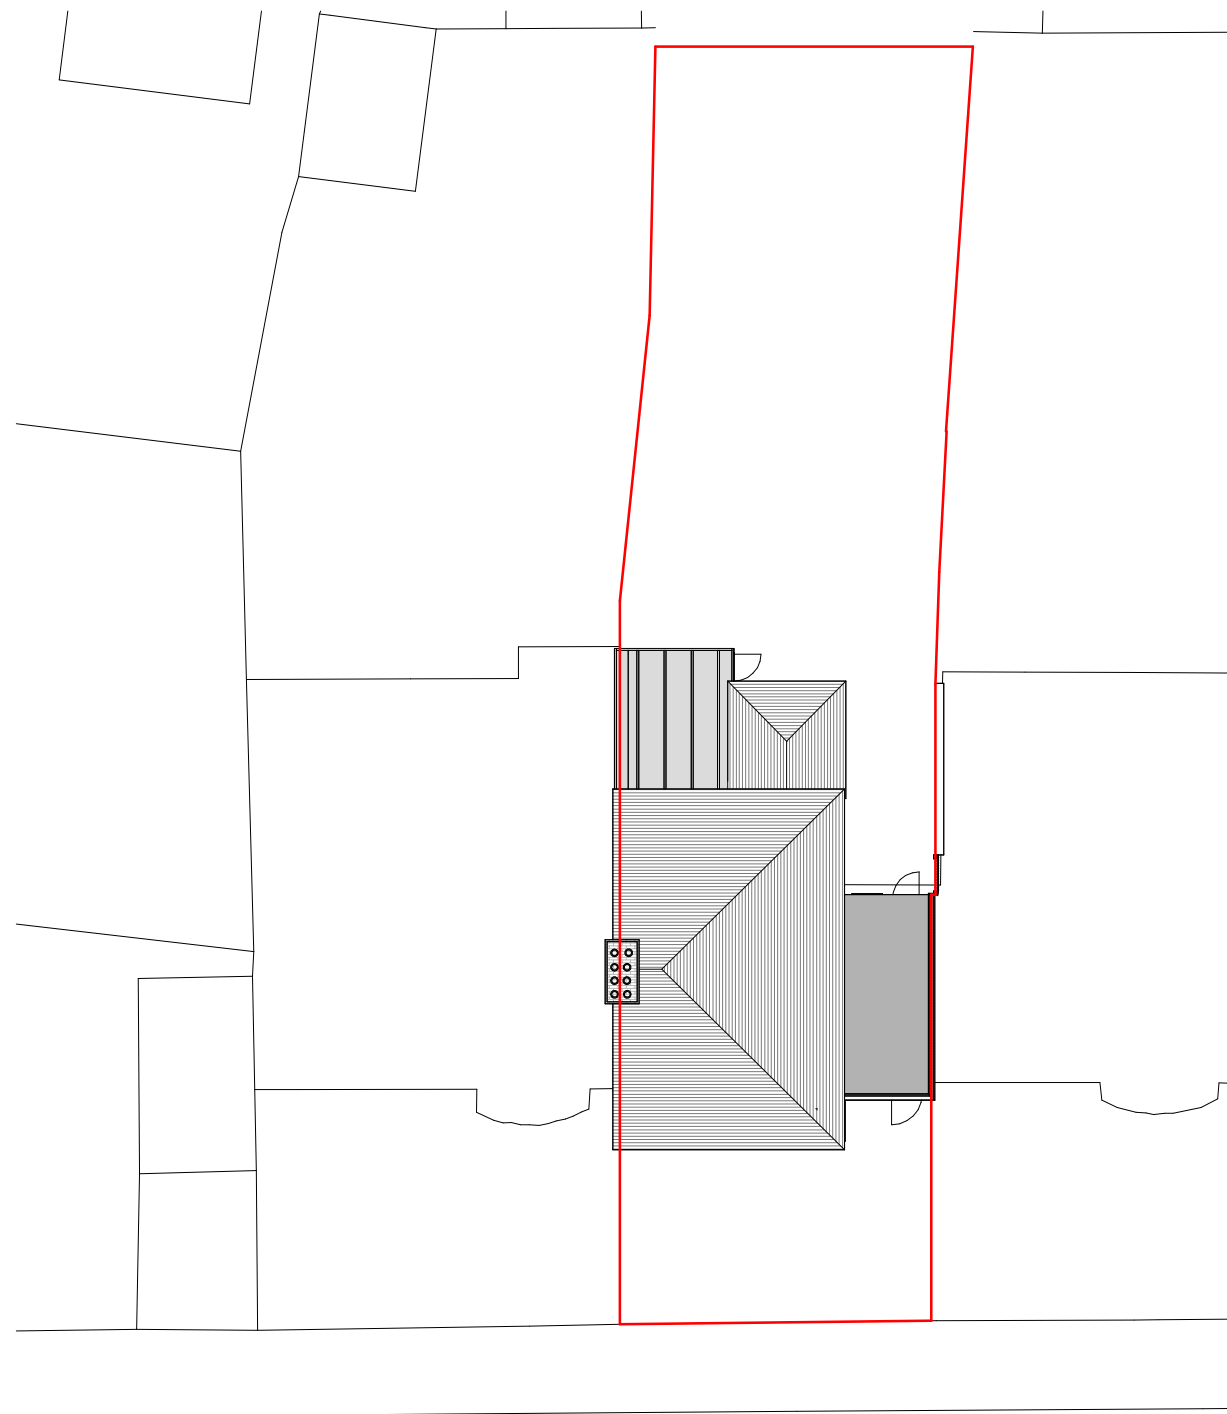

Fluent®
ARCHITECTURAL DESIGN SERVICES

FLUENT
ARCHITECTURAL DESIGN SERVICES

TEL: 0800 043 8838
E-MAIL: [INFO@FLUENT-ADS.CO.UK](mailto:info@fluent-ads.co.uk)
WEB: FLUENT-ADS.CO.UK

Existing Site Plan and 3D Views

0 4 8 12 16 20
GRAPHIC SCALE: 1:200

[illegible]