






Front Elevation

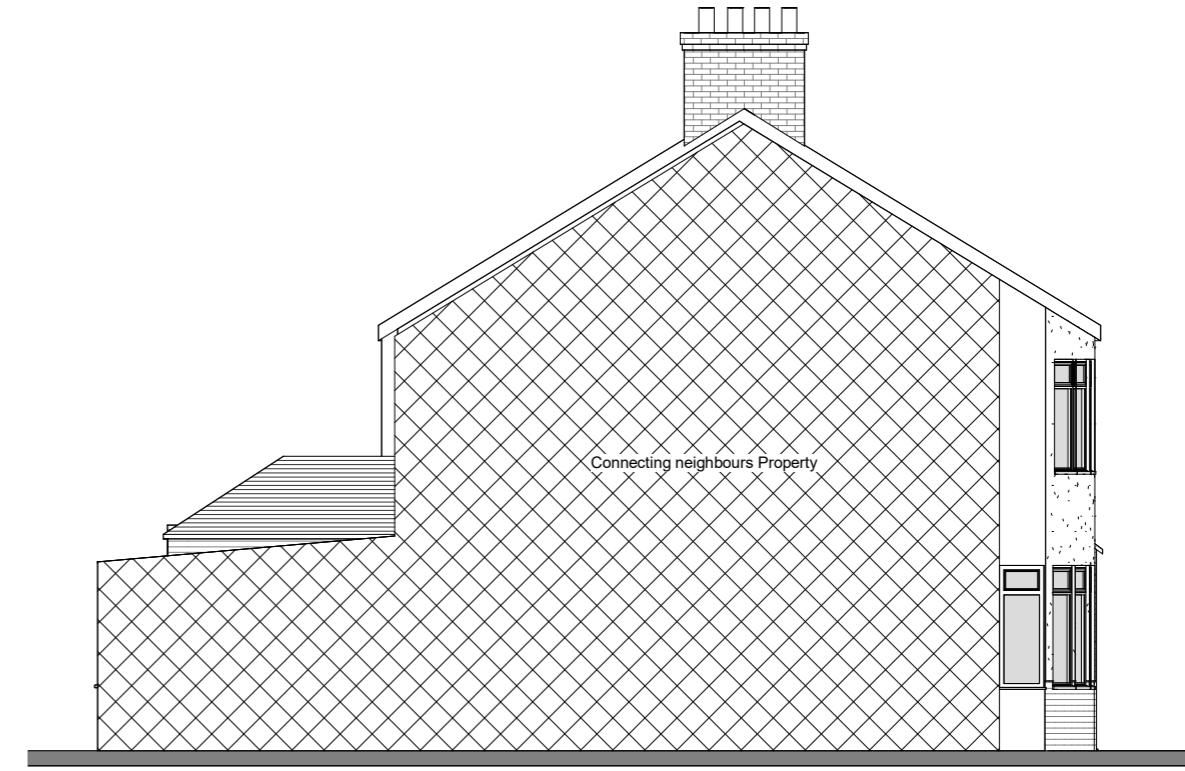

Side 1 Elevation

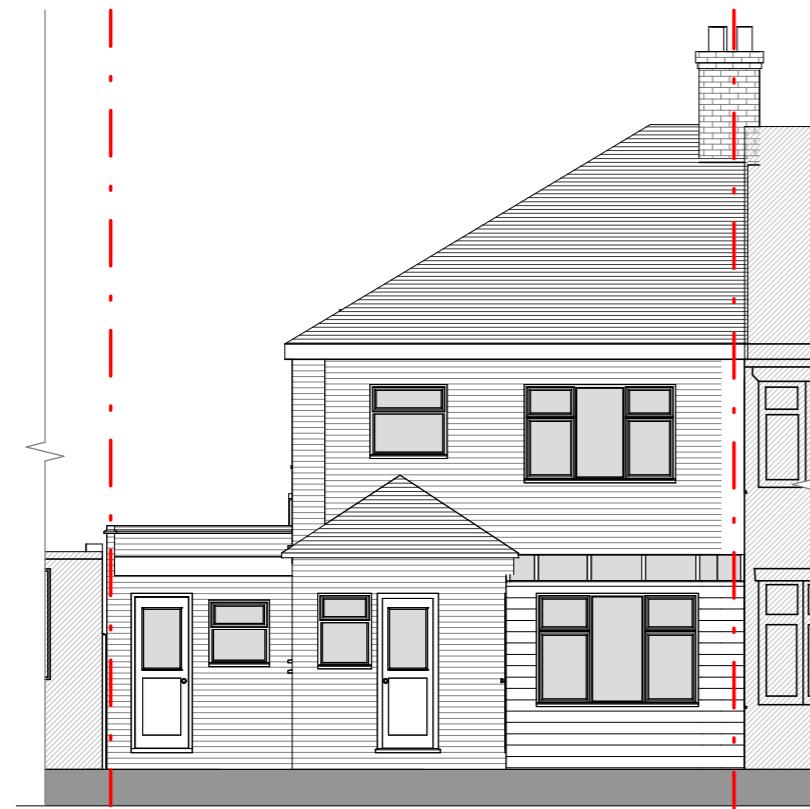

Rear Elevation

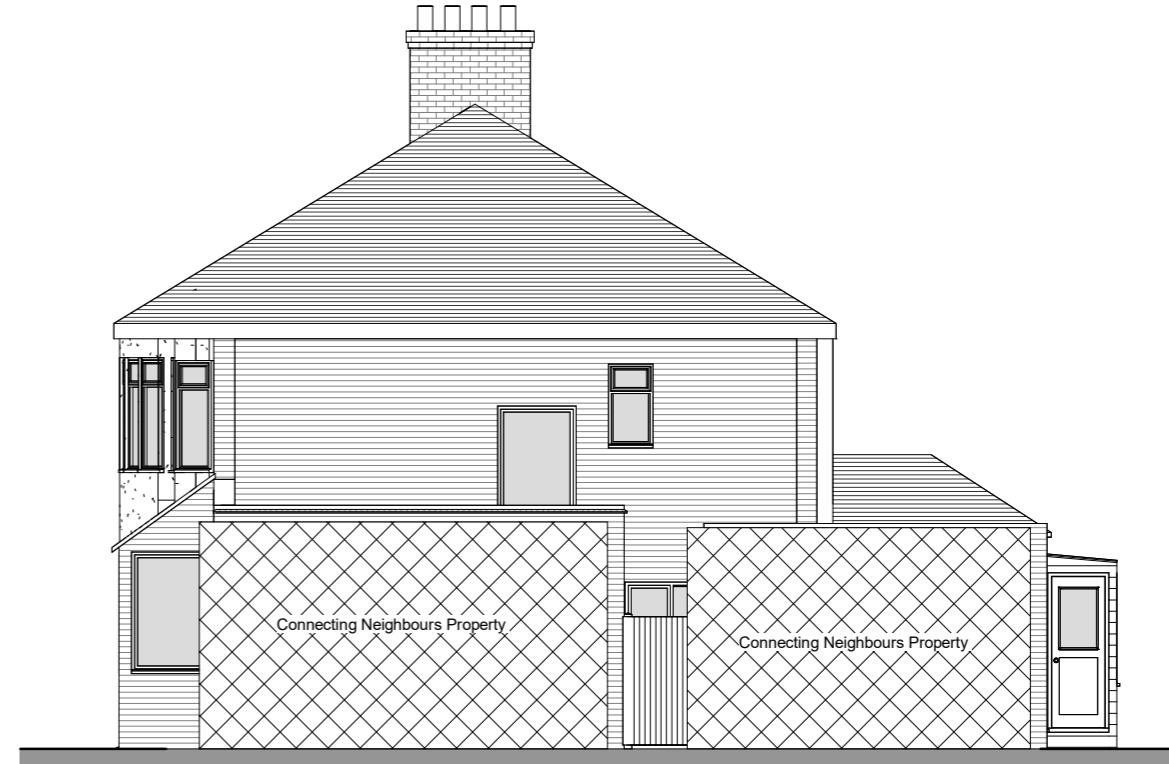

Side 2 Elevation

130 Shenley Avenue, Ruislip		Scale @ A3 1:100	Drawing number P.3.300	Key: Existing Proposed SVP ----- Boundary line Existing drainage Proposed drainage Overhead	No. Description Date
Existing Elevations		Date 05.05.2022	Project number 1832		
Drawn by D.Owolana		Rev			
0	1	2	3	4	5
10					
GRAPHIC SCALE: 1:100					