



LAWFUL CERITICATE APPLICATION FOR AN OUTBUILDING.

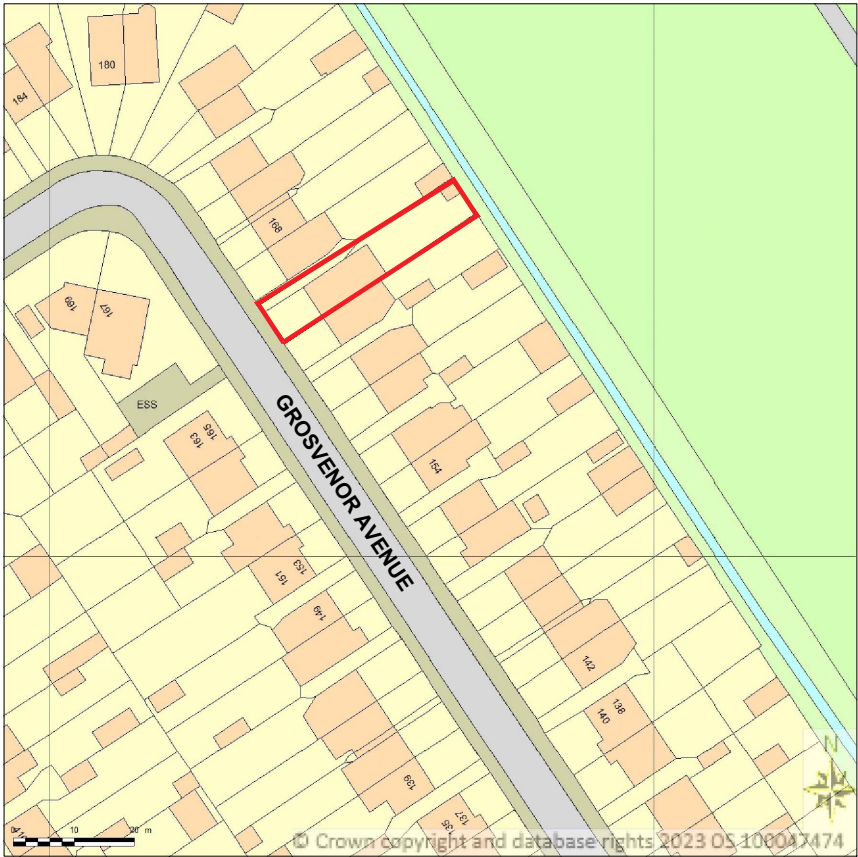


164 GROSVENOR AVENUE HAYES UB4 8NW
SITE LOCATION PLAN
AREA 2 HA
SCALE 1:1250 on A4



Supplied by Streetwise Maps Ltd
www.streetwise.net
Licence No: 100047474
27/03/2025 00:34

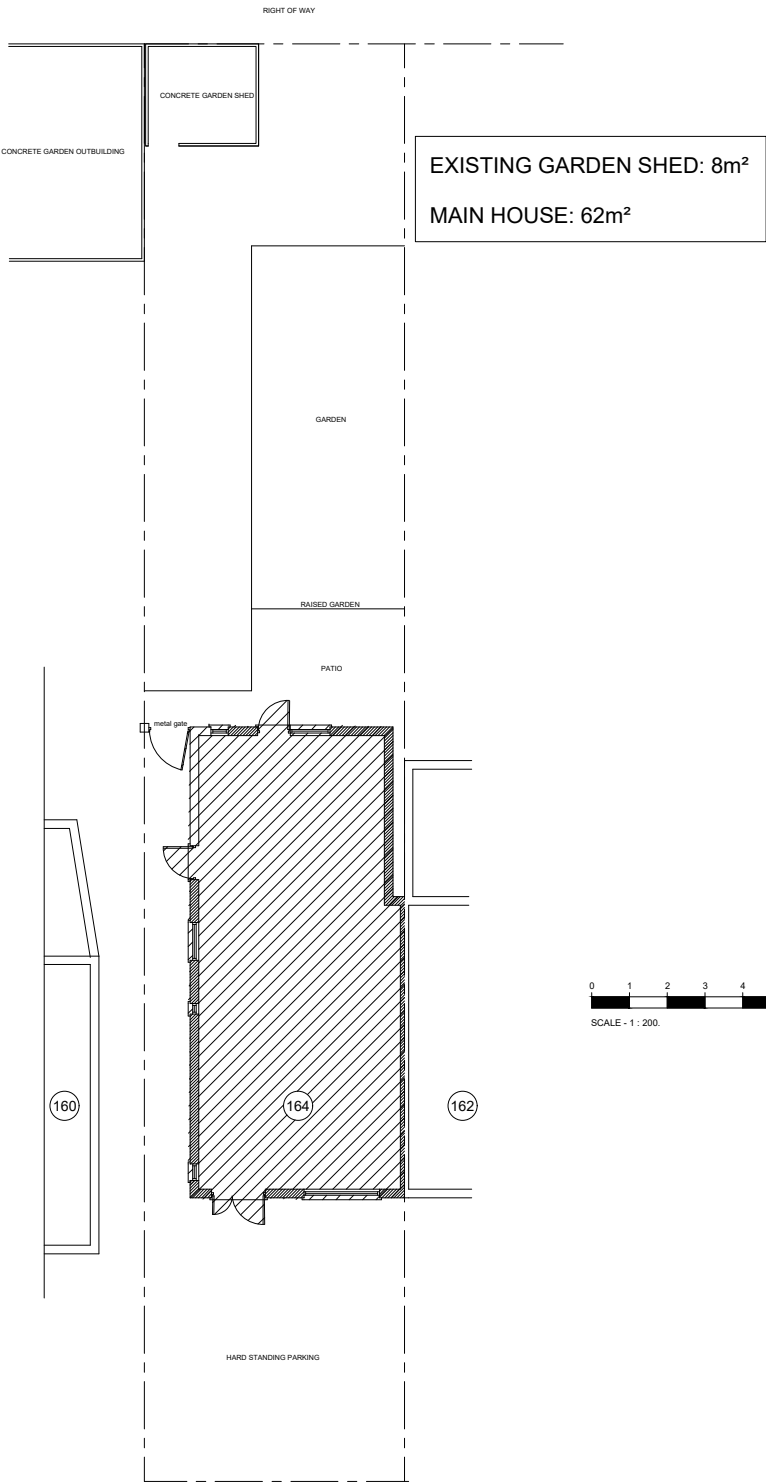

EXISTING

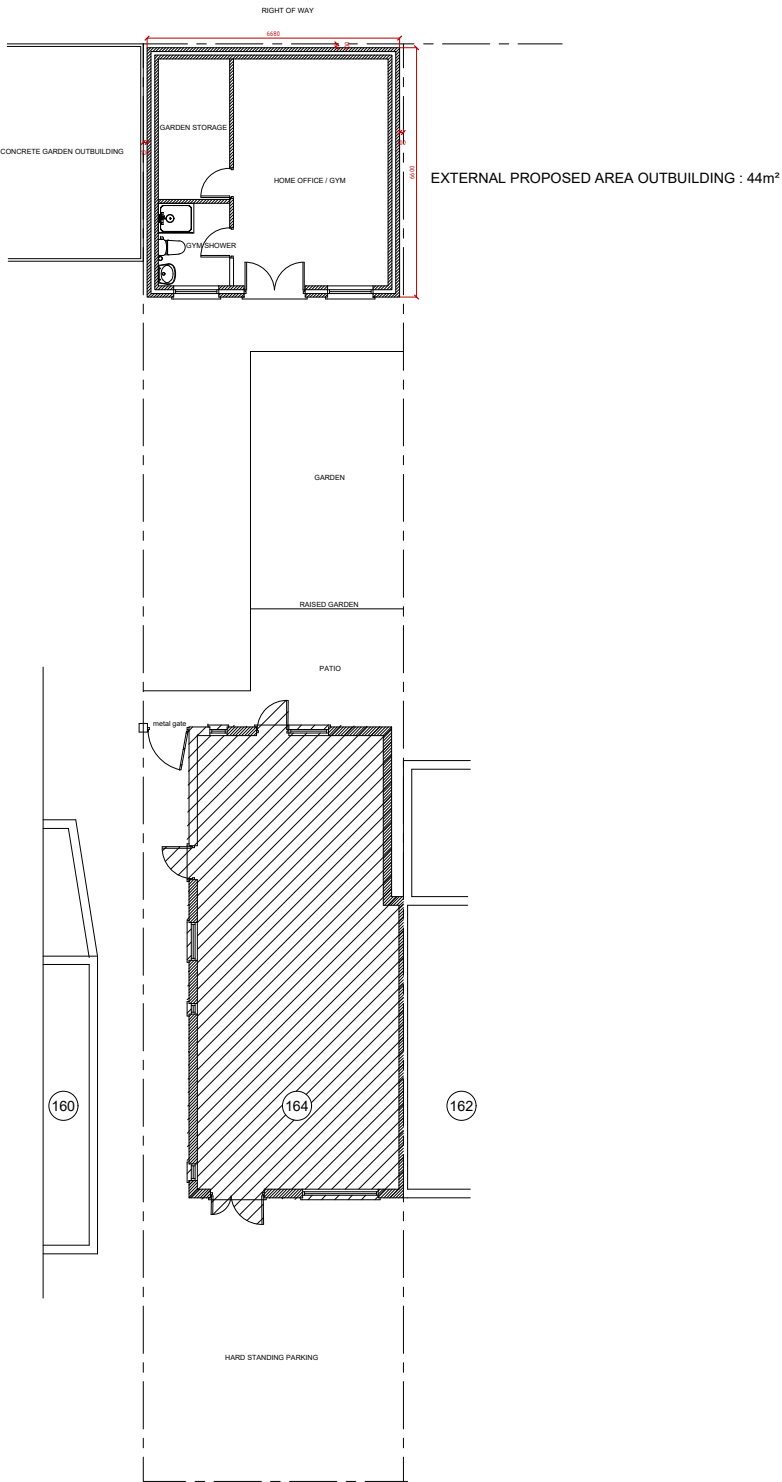

PROPOSED

K

KALSI DESIGN

Architectural & Building Control Plans
& Structural Design Services

20 Harrowdene Road
North Wembley, Middlesex, HA0 2JB.
Tel: 07930966049 Email: gskalsi@btinternet.com

NOTES:	
	NOT FOR CONSTRUCTION

Client	
Job Title	164 GROSVENOR AVENUE HAYES, UB4 8NW

Scale	1 : 1250/ 1:200
Drawn by	GSK
Date	MARCH 2025

Drawing Title			
LOCATION PLAN & SITE PLANS			
Drawing No.			
1616	P	01	