

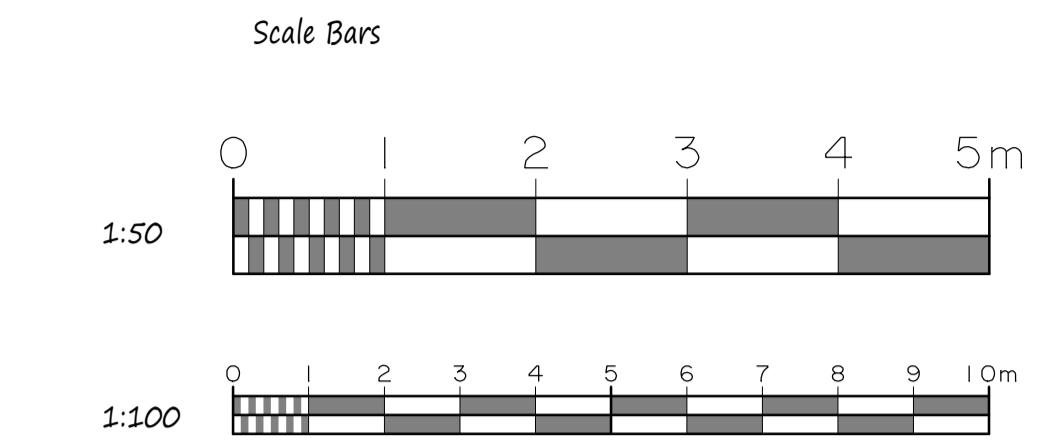



NOTES:
All dimensions must be checked on site and not scaled from this drawing.

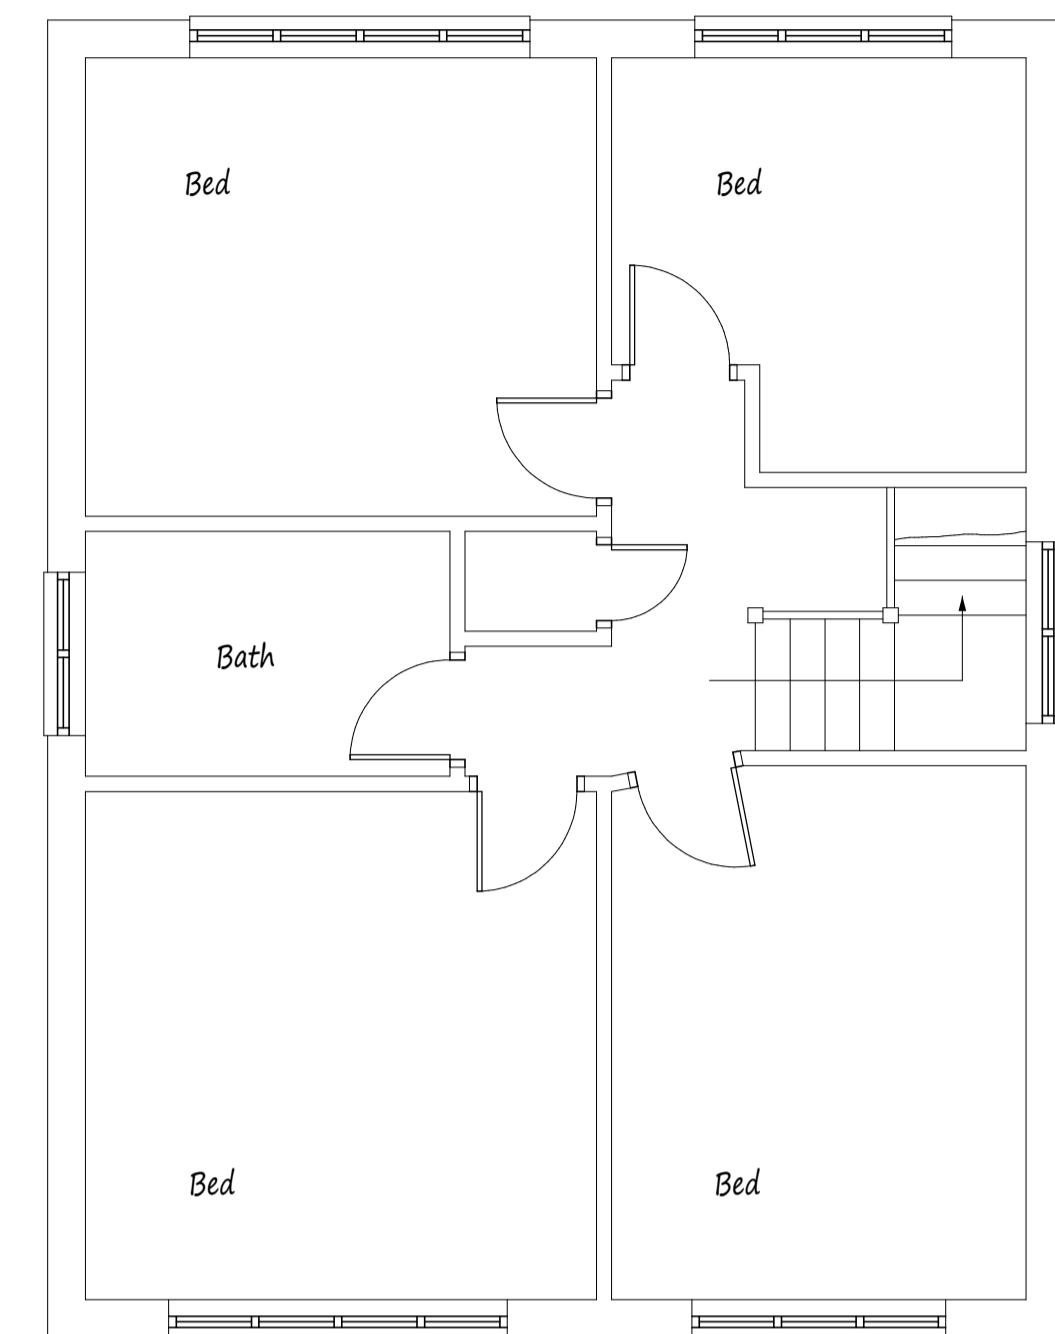

Existing Elevations

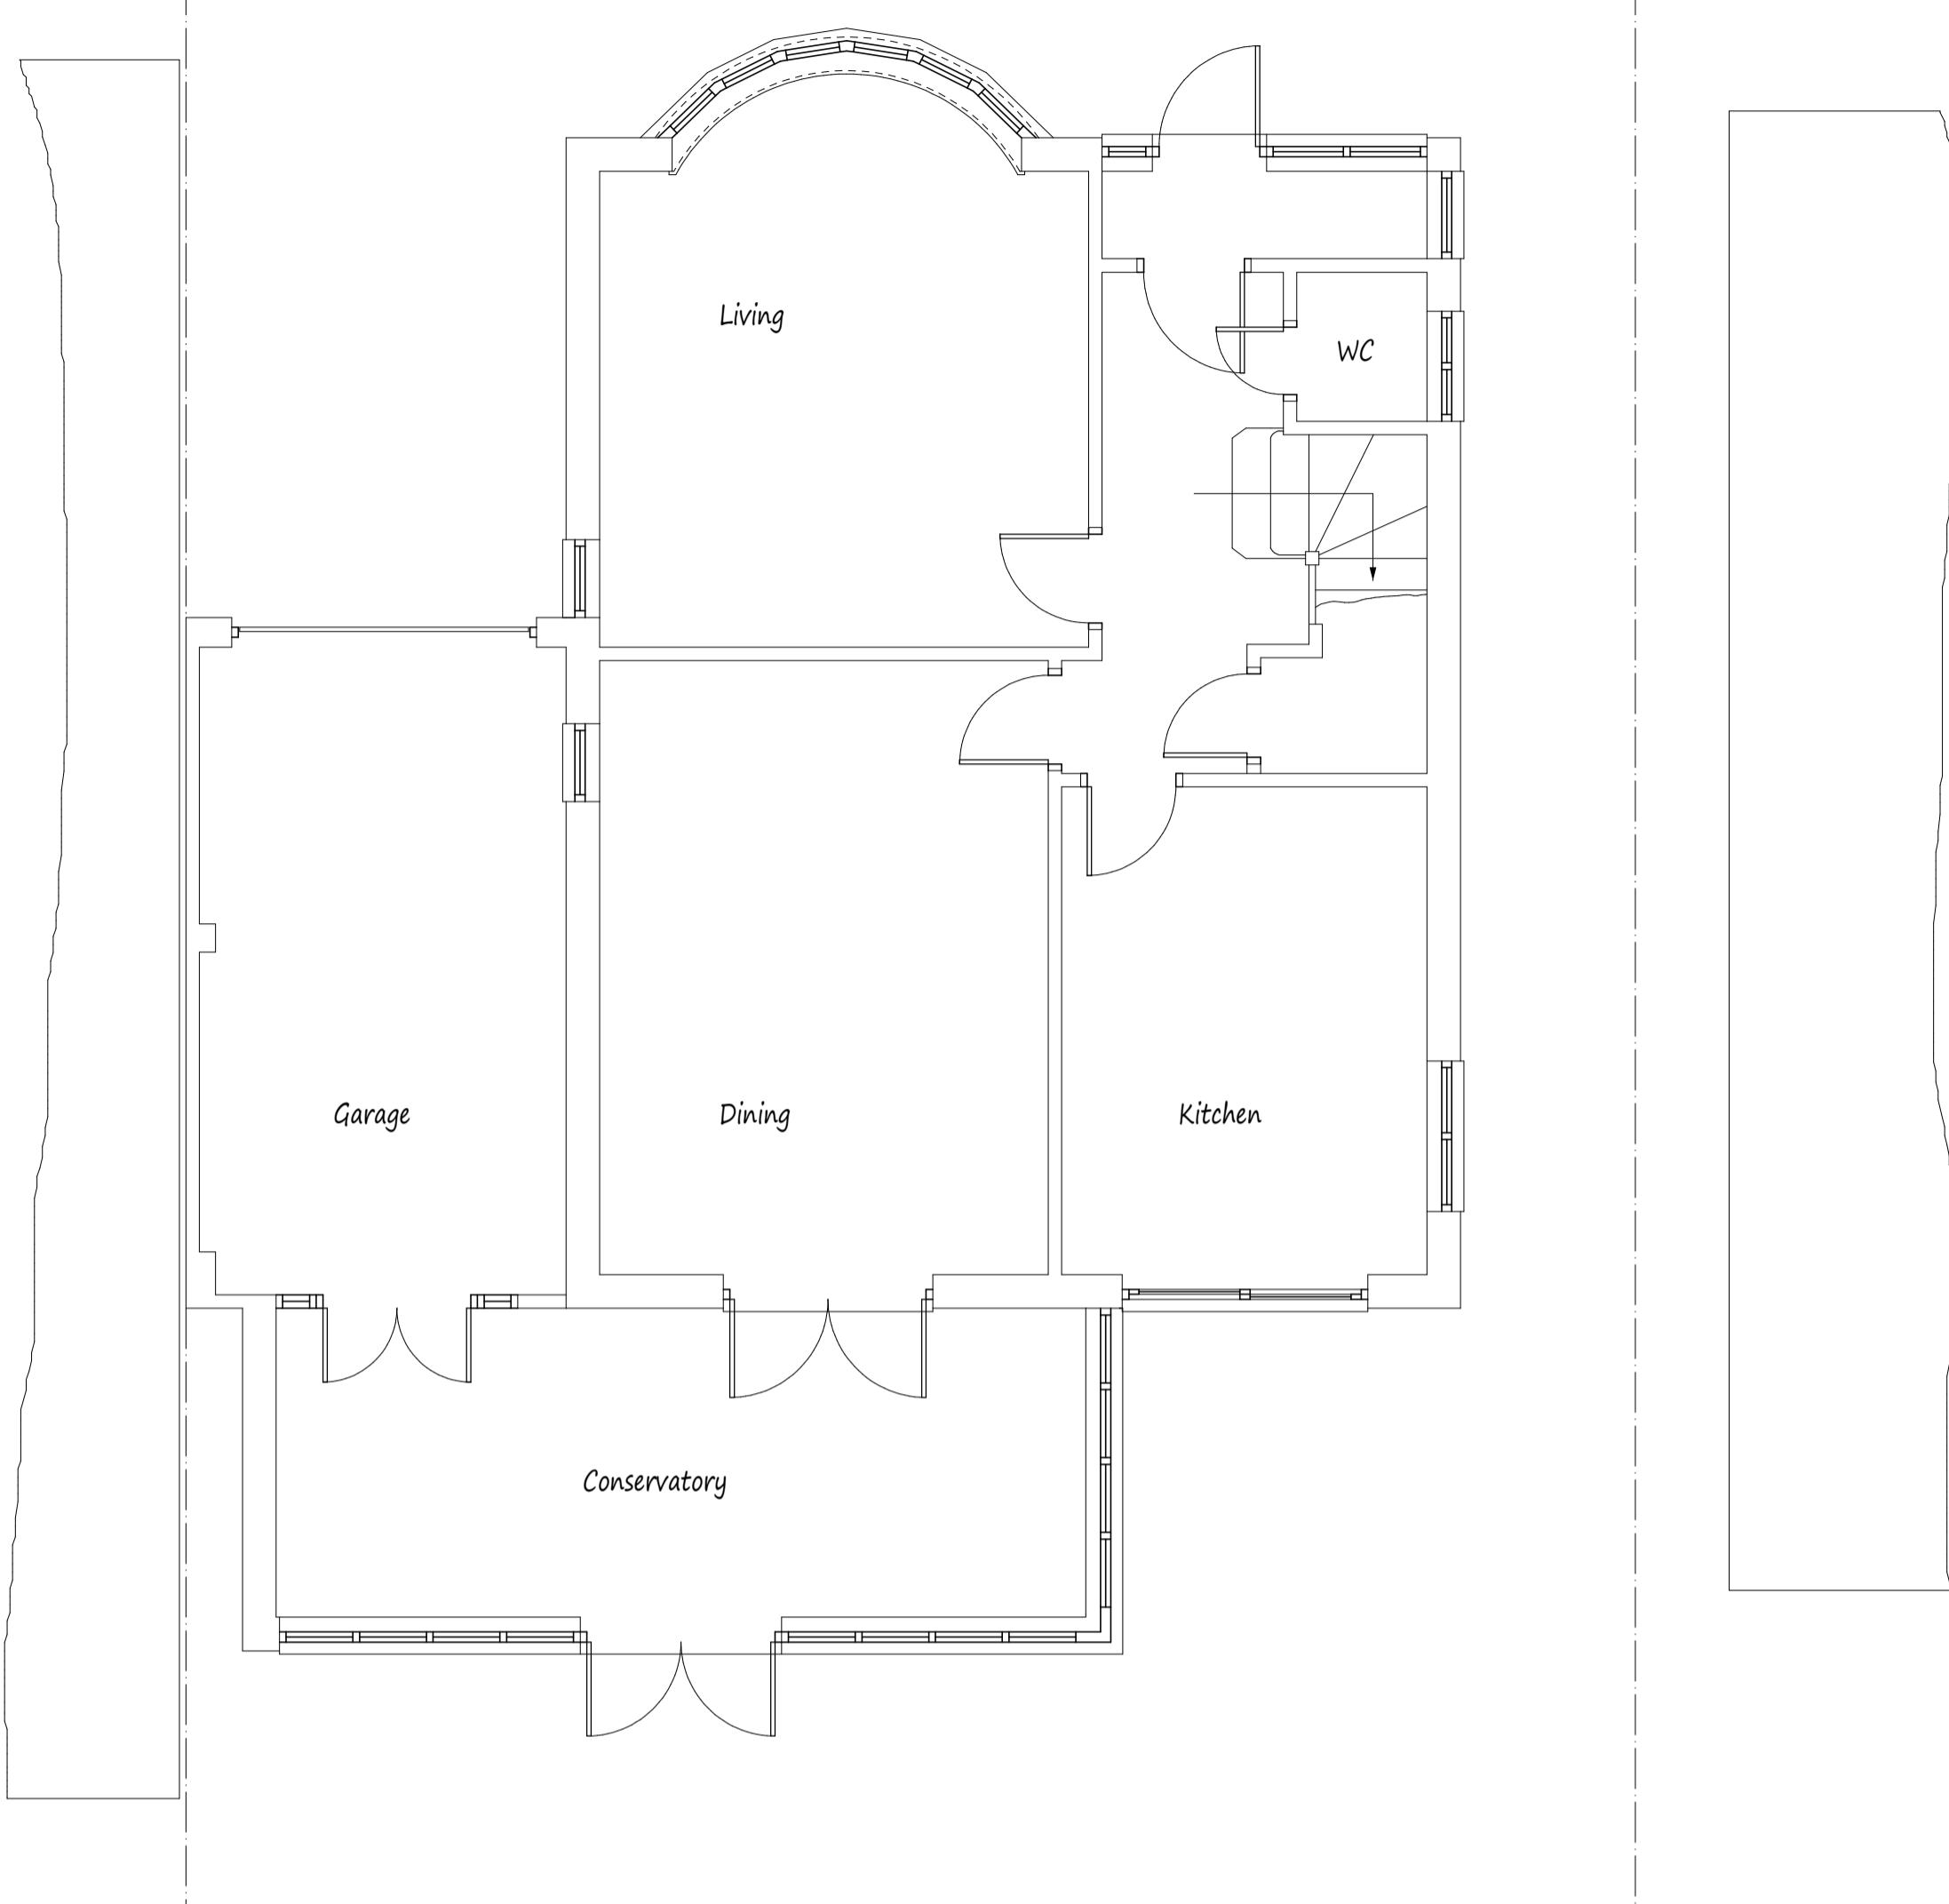


Front Elevation

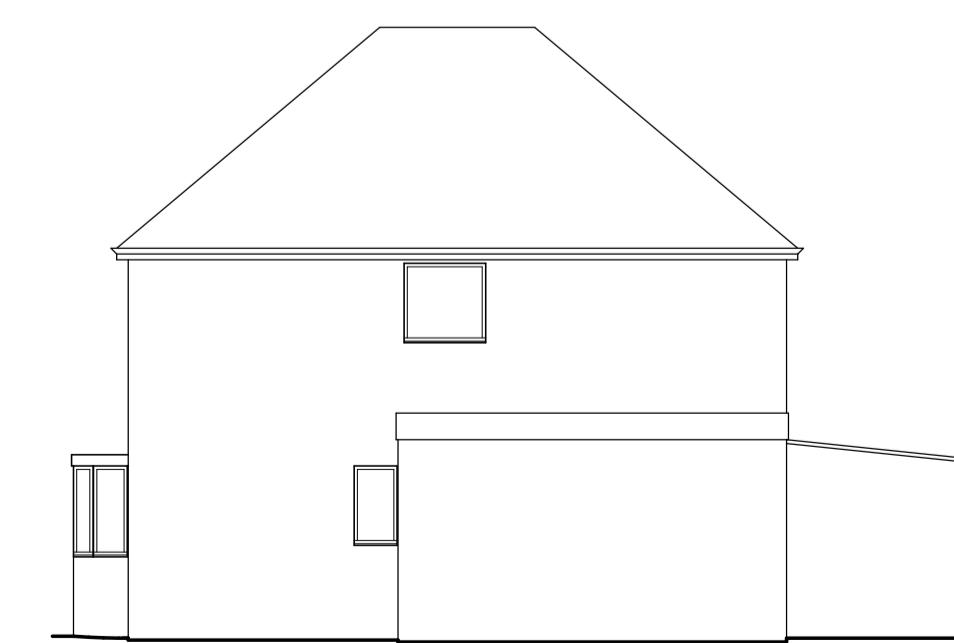

Side Elevation




Rear Elevation

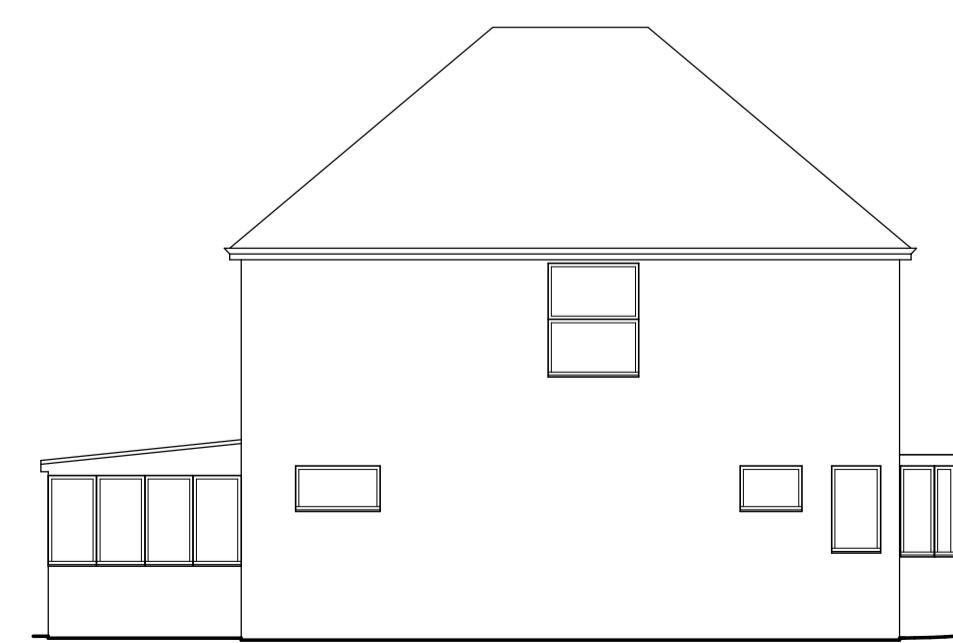

Side Elevation

This drawing to be read in conjunction with Drg No 4550/02

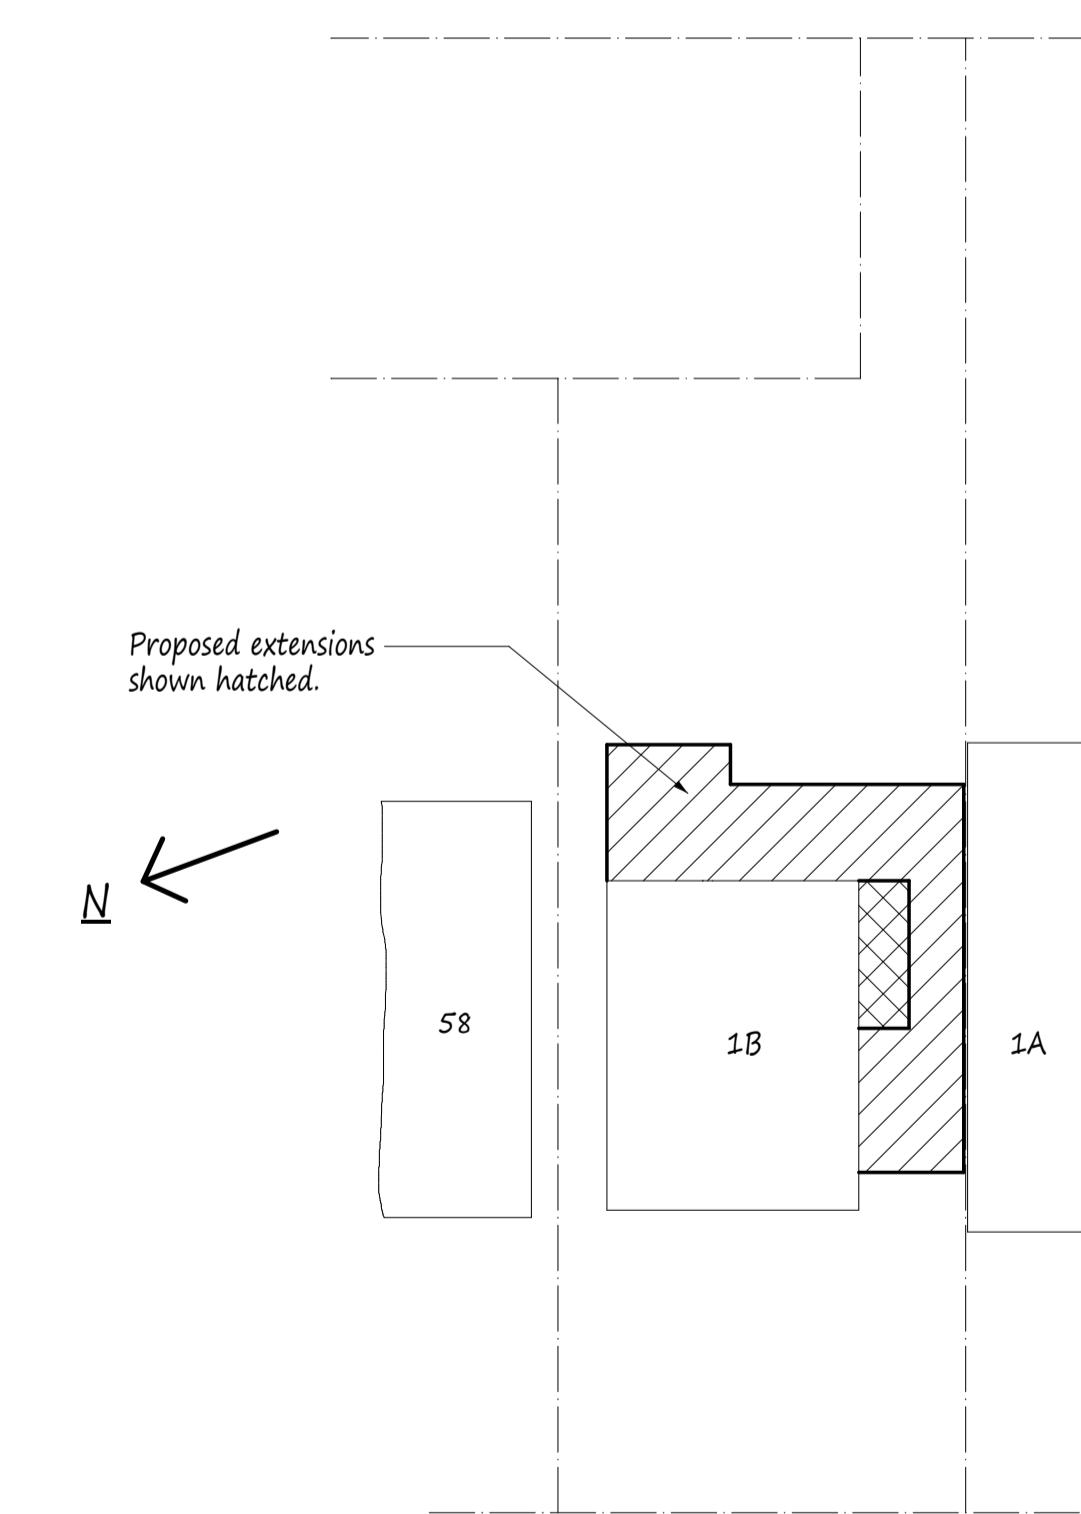

Site Plan scale 1:200

A July 2021 Rev'd for Planning
Date Revisions
Copyright

Pottle & Co Ltd.
Building Design &
Management Services

Suite A
128 Manor Way
Ruislip
Middlesex
HA4 8HR

Tel: 01895 622800
www.pottle.uk.com

Client
Mr & Mrs Thakur

Job Title

1B Manor Close
Ruislip
Middlesex

Drawing Title
Existing Details and Site Plan

Scale
1:50. 100. 200

Date
April 2021
Drawn by
MPP

Drg No.
4550/01A