


MapServe

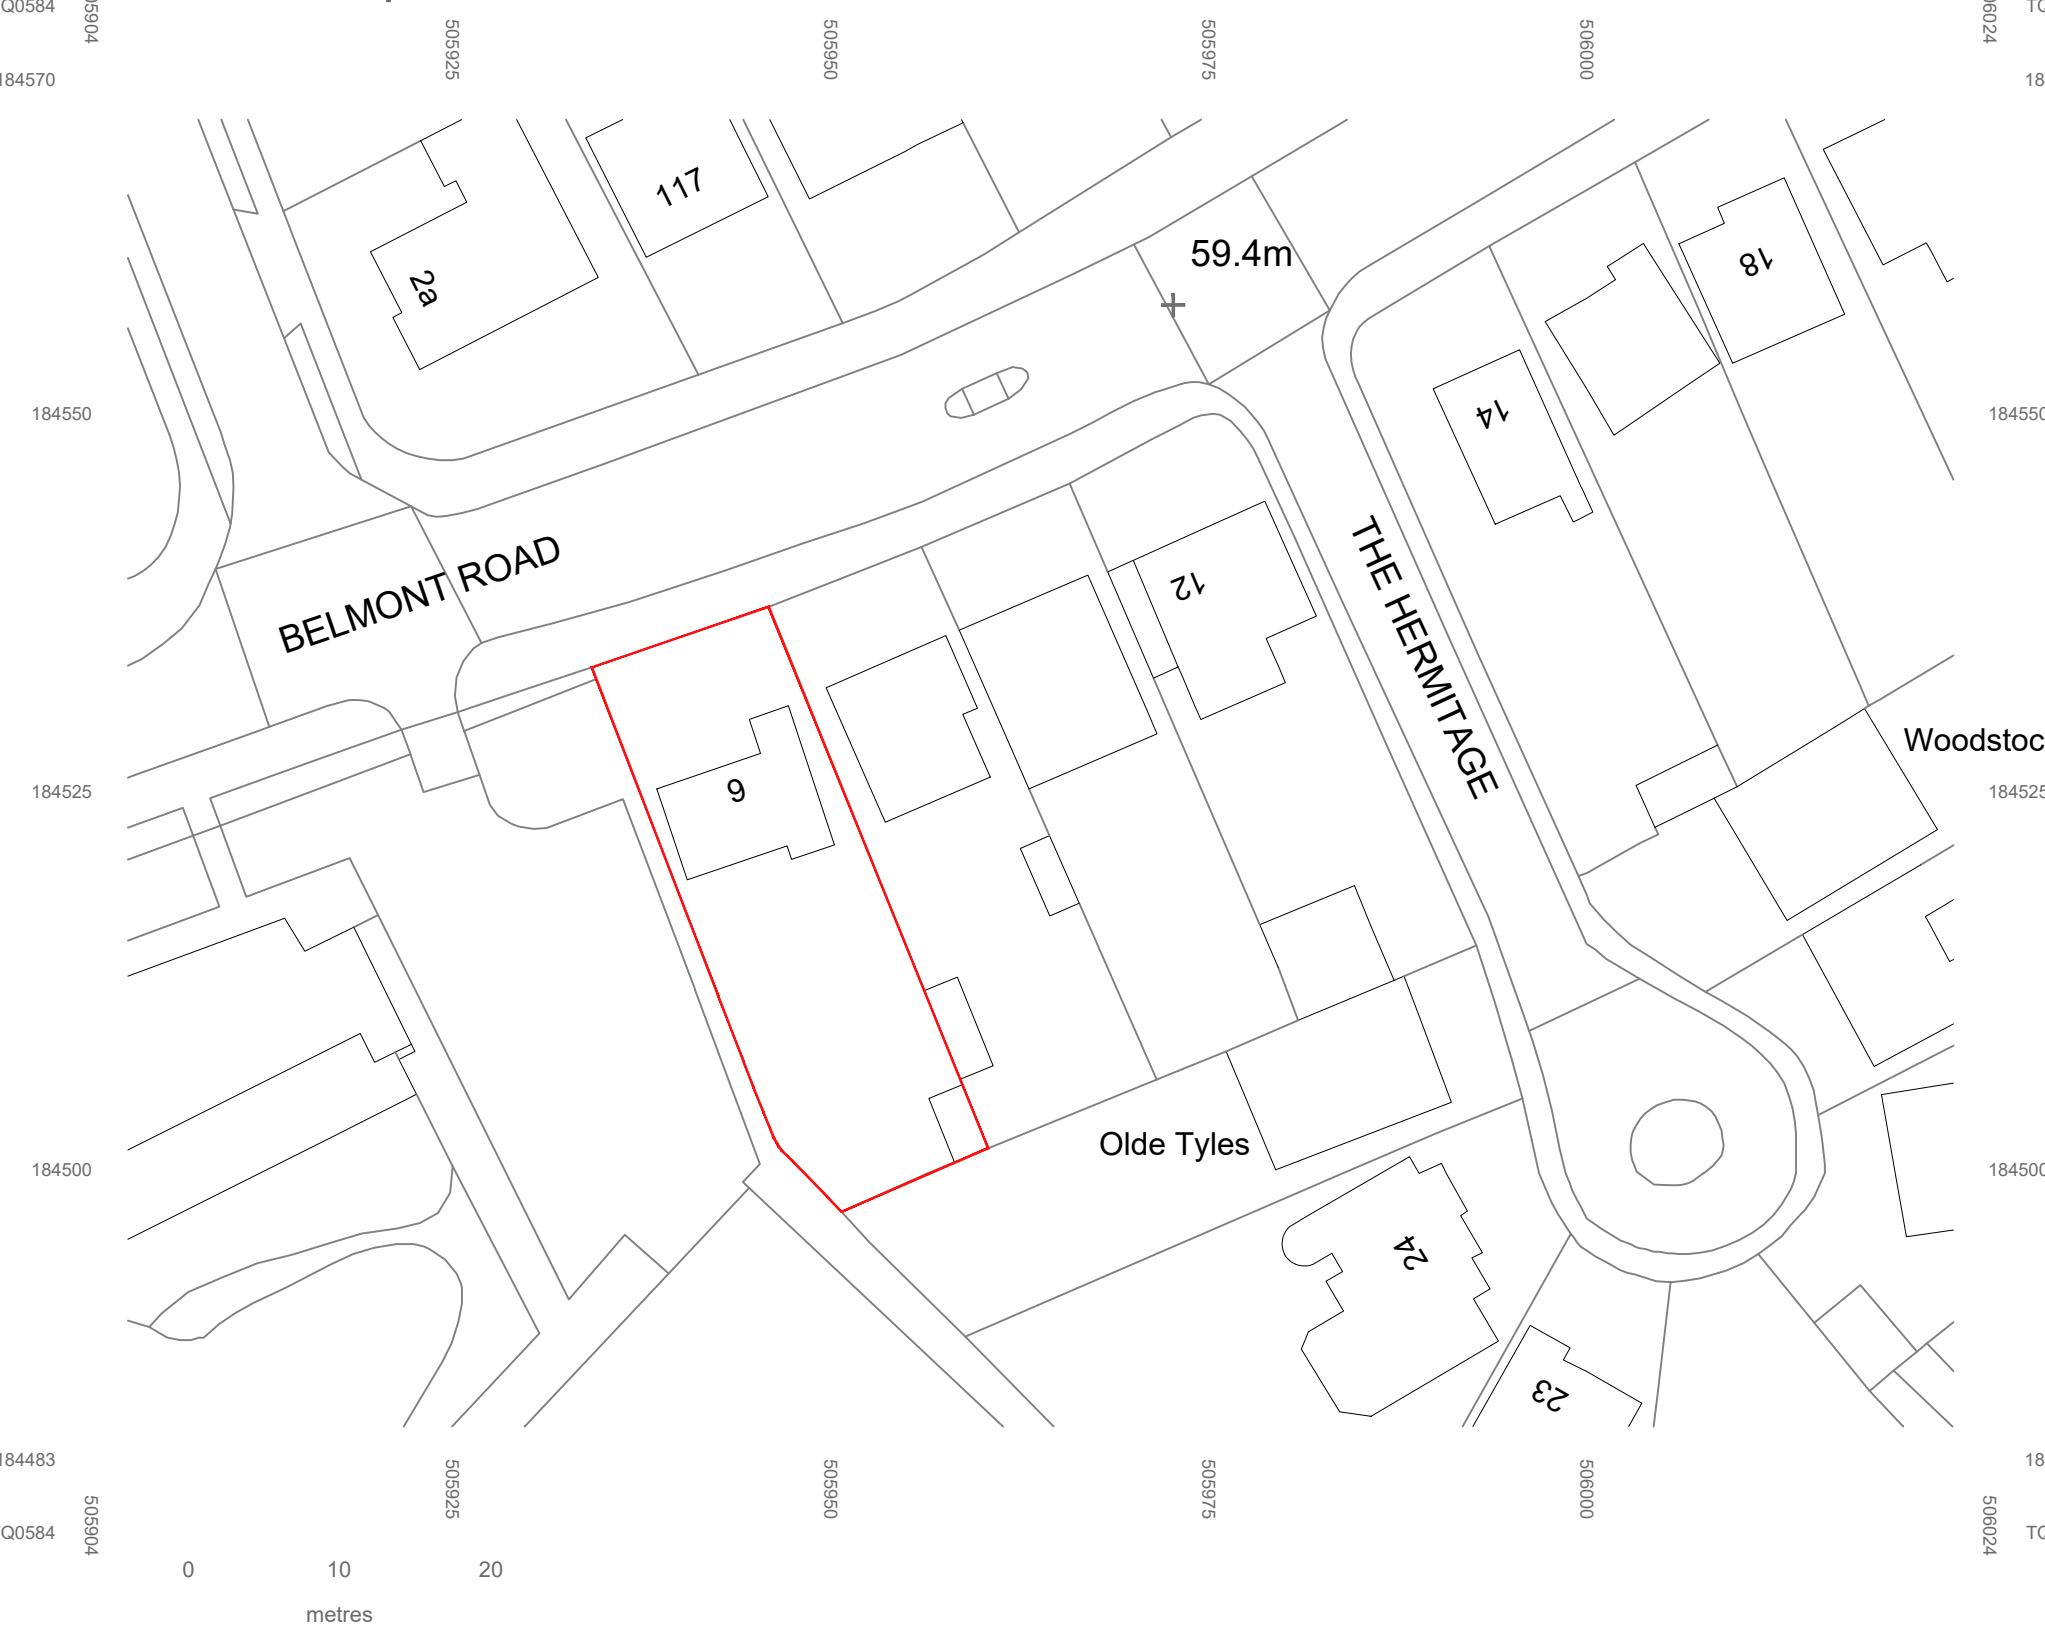

SCALE 1:500 @ A3

Lower ground floor flat
437a, Chiswick High Road W4 4AU

© Crown copyright 2021 Ordnance Survey 100053143



PLANNING DRAWINGS ONLY.
NOT FOR CONSTRUCTION

ALL DIMENSIONS AND INFORMATION ON THE DOCUMENT MUST THEREFORE BE CHECKED ON SITE FOR ACCURACY AND APPROVED WITH THE BUILDING INSPECTOR PRIOR TO THE COMMENCEMENT OF WORKS.

CONTRACTORS MUST VERIFY ALL DIMENSIONS, LEVELS AND BOUNDARIES ON SITE BEFORE COMMENCING ANY WORKS.

ALL EXISTING LINTELS, BEAMS, FOUNDATIONS ETC. TAKING ANY NEW LOADS ARE TO BE EXPOSED AND RE-ASSESSED FOR THE NEW LOAD AND TO BE RE-INFORCED OR REPLACED AS NECESSARY AT THE DISCRETION OF THE LOCAL AUTHORITY.


ALL STRUCTURAL INFORMATION SHOULD BE CHECKED AGAINST DETAILED STRUCTURAL ENGINEERS INFORMATION AND CALCULATION SHEETS.

REFER STRUCTURAL ENGINEER'S DRAWINGS FOR STRUCTURAL DETAILS


CONTRACTOR TO CHECK EXISTING HEIGHTS PRIOR TO CONSTRUCTION

This drawing is copyright of DESIGN EXTENSION. This drawing must be read in conjunction with all other relevant documentation and drawings. No liability will be accepted for any expense, loss or damage of whatever nature and however arising from any variation made to this drawing or in the execution of the work to which it relates which has not been referred to them and their approval obtained.

	DESIGN EXTENSION 125, 420 London road, Croydon, CR0 3NT Tel: 020 7852 0495 E: planning@designextension.co.uk www.designextension.co.uk
Drawing issued for	Planning
Project	6 Belmont Road, Uxbridge UB8 1RB
Client	-
Title	LOCATION PLAN
Date	18/07/2022
Scale @ A3	1:1250
REV	Drawing No-Revision: E100

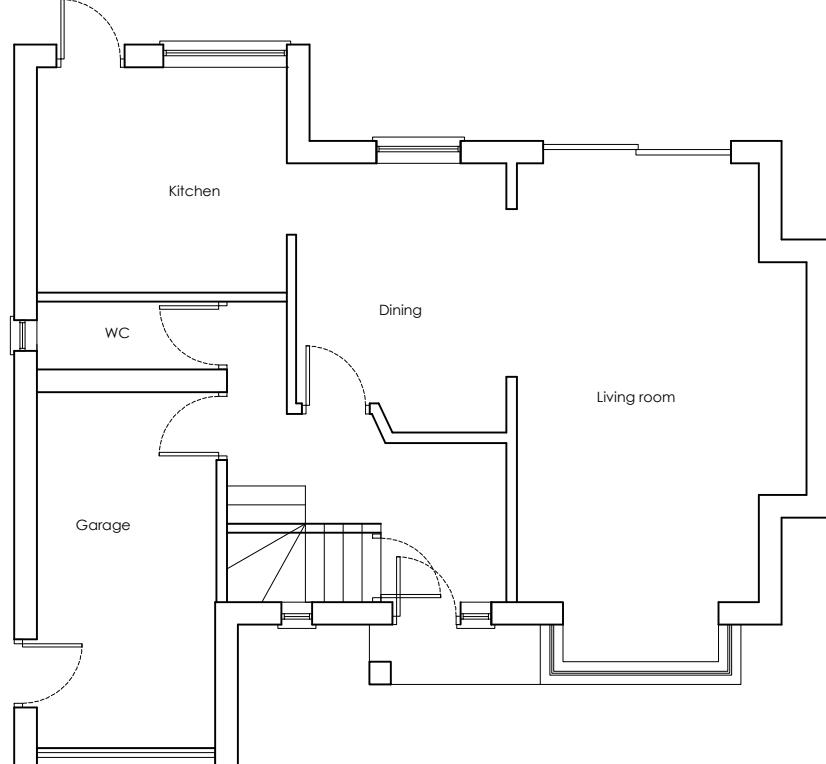

EXISTING GROUND FLOOR PLAN

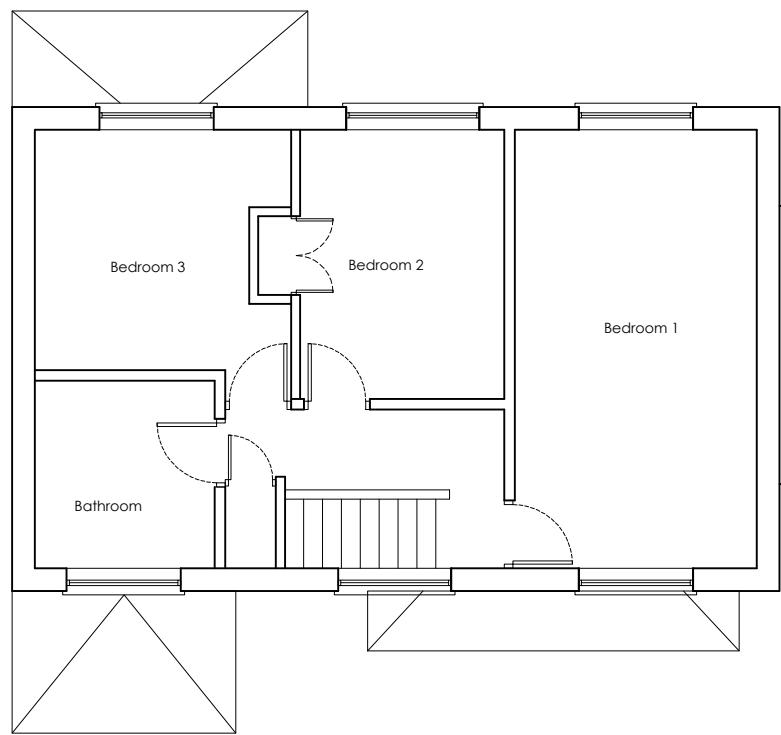

EXISTING FIRST FLOOR PLAN

PLANNING DRAWINGS ONLY.
NOT FOR CONSTRUCTION

ALL DIMENSIONS AND INFORMATION ON THE DOCUMENT MUST THEREFORE BE CHECKED ON SITE FOR ACCURACY AND APPROVED WITH THE BUILDING INSPECTOR PRIOR TO THE COMMENCEMENT OF WORKS.

CONTRACTORS MUST VERIFY ALL DIMENSIONS, LEVELS AND BOUNDARIES ON SITE BEFORE COMMENCING ANY WORKS.


ALL EXISTING LINTELS, BEAMS, FOUNDATIONS ETC. TAKING ANY NEW LOADS ARE TO BE EXPOSED AND RE-ASSESSED FOR THE NEW LOAD AND TO BE RE-INFORCED OR REPLACED AS NECESSARY AT THE DISCRETION OF THE LOCAL AUTHORITY.

ALL STRUCTURAL INFORMATION SHOULD BE CHECKED AGAINST DETAILED STRUCTURAL ENGINEERS INFORMATION AND CALCULATION SHEETS.
REFER STRUCTURAL ENGINEER'S DRAWINGS FOR STRUCTURAL DETAILS


CONTRACTOR TO CHECK EXISTING HEIGHTS PRIOR TO CONSTRUCTION

This drawing is copyright of DESIGN EXTENSION. This drawing must be read in conjunction with all other relevant documentation and drawings. No liability will be accepted for any expense, loss or damage of whatever nature will however arise from any variation made to this drawing or in the execution of the work to which it relates which has not been referred to them and their approval obtained.

	DESIGN EXTENSION
125, 420 London road, Croydon, CR0 2NT	
Tel: 020 7852 0495	
E: planning@designextension.co.uk	
www.designextension.co.uk	
Drawing issued for	
Planning	
Project	
6 Belmont Road, Uxbridge UB8 1RB	
Client	
Title	
EXISTING FLOOR PLANS	
Date	
18/07/2022	
Scale @ A3	
1:100	
REV Drawing No-Revision:	
- E101	

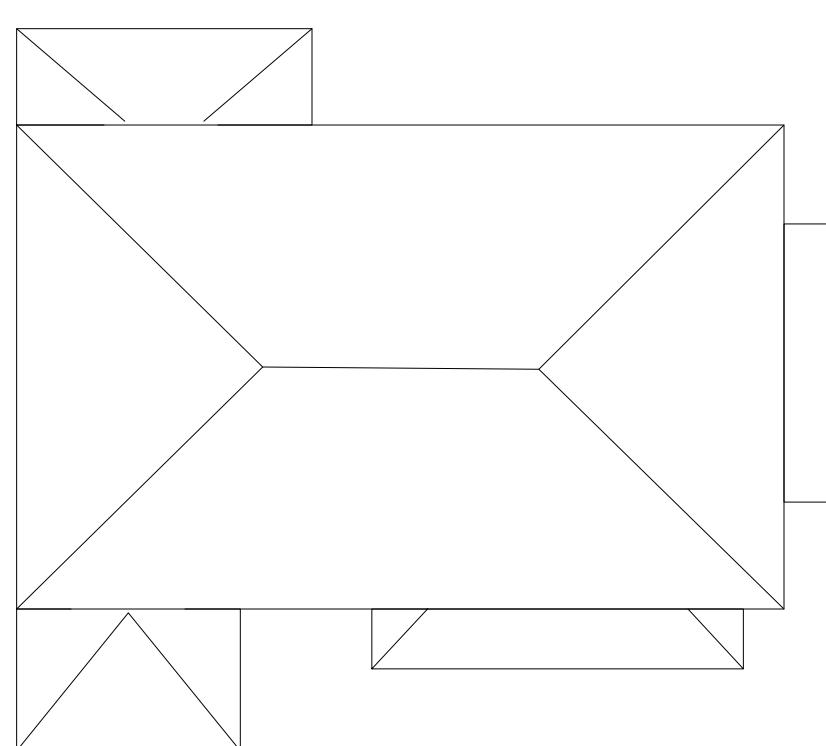


EXISTING ROOF PLAN

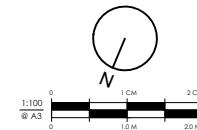




EXISTING REAR ELEVATION

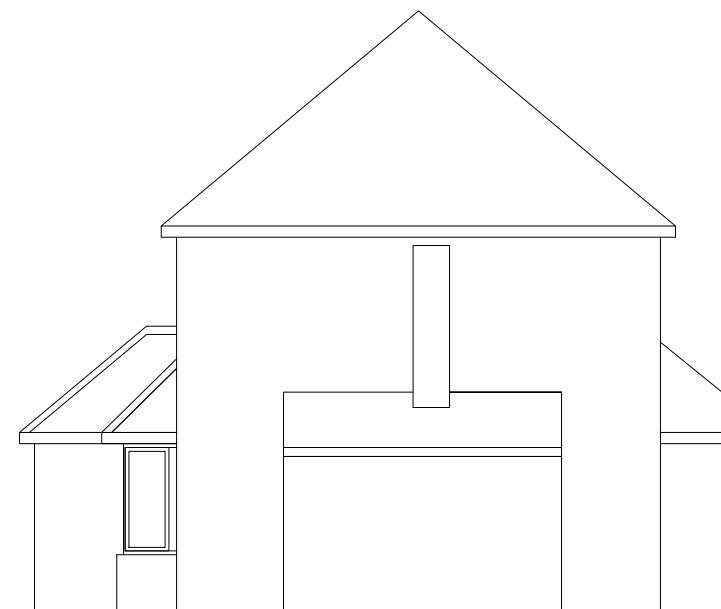

EXISTING SIDE ELEVATION



EXISTING FRONT ELEVATION

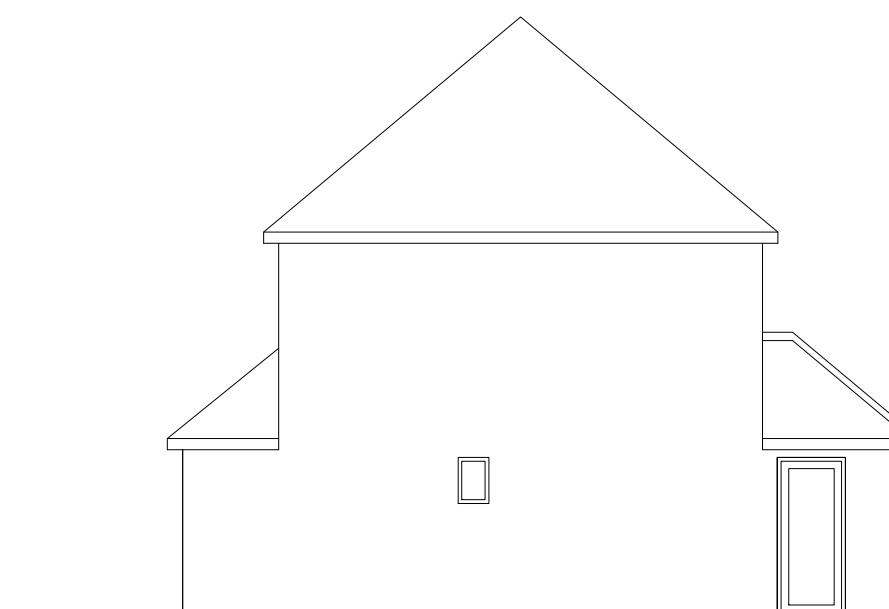

EXISTING SIDE ELEVATION

PLANNING DRAWINGS ONLY.
NOT FOR CONSTRUCTION

ALL DIMENSIONS AND INFORMATION ON THE DOCUMENT MUST THEREFORE BE CHECKED ON SITE FOR ACCURACY AND APPROVED WITH THE BUILDING INSPECTOR PRIOR TO THE COMMENCEMENT OF WORKS.

CONTRACTORS MUST VERIFY ALL DIMENSIONS, LEVELS AND BOUNDARIES ON SITE BEFORE COMMENCING ANY WORKS.


ALL EXISTING LINTELS, BEAMS, FOUNDATIONS ETC. TAKING ANY NEW LOADS ARE TO BE EXPOSED AND RE-ASSESSED FOR THE NEW LOAD AND TO BE RE-INFORCED OR REPLACED AS NECESSARY AT THE DISCRETION OF THE LOCAL AUTHORITY.



ALL STRUCTURAL INFORMATION SHOULD BE CHECKED AGAINST DETAILED STRUCTURAL ENGINEERS INFORMATION AND CALCULATION SHEETS.
REFER STRUCTURAL ENGINEER'S DRAWINGS FOR STRUCTURAL DETAILS

CONTRACTOR TO CHECK EXISTING HEIGHTS PRIOR TO CONSTRUCTION

This drawing is copyright of DESIGN EXTENSION. This drawing must be read in conjunction with all other relevant documentation and drawings. No liability will be accepted for any expense, loss or damage of whatsoever nature and however arising from any variation made to this drawing or in the execution of the work to which it relates which has not been referred to them and their approval obtained.

	DESIGN EXTENSION
125, 420 London road, Croydon, CR0 2NT	
Tel: 020 7856 0495	
E: planning@designextension.co.uk	
www.designextension.co.uk	
Drawing issued for	
Planning	
Project	
6 Belmont Road, Uxbridge UB8 1RB	
Client	
Title	
EXISTING ELEVATIONS	
Date	Scale @ A3
18/07/2022	1:100
REV	Drawing No-Revision:
-	E102

 

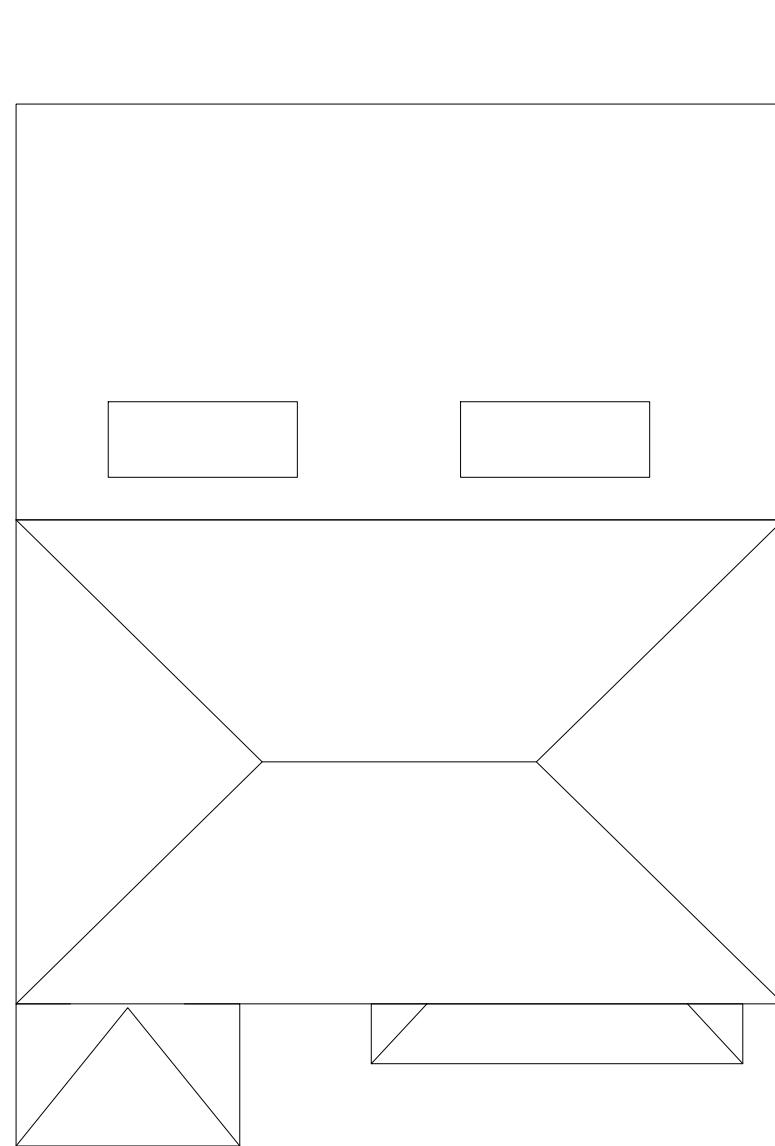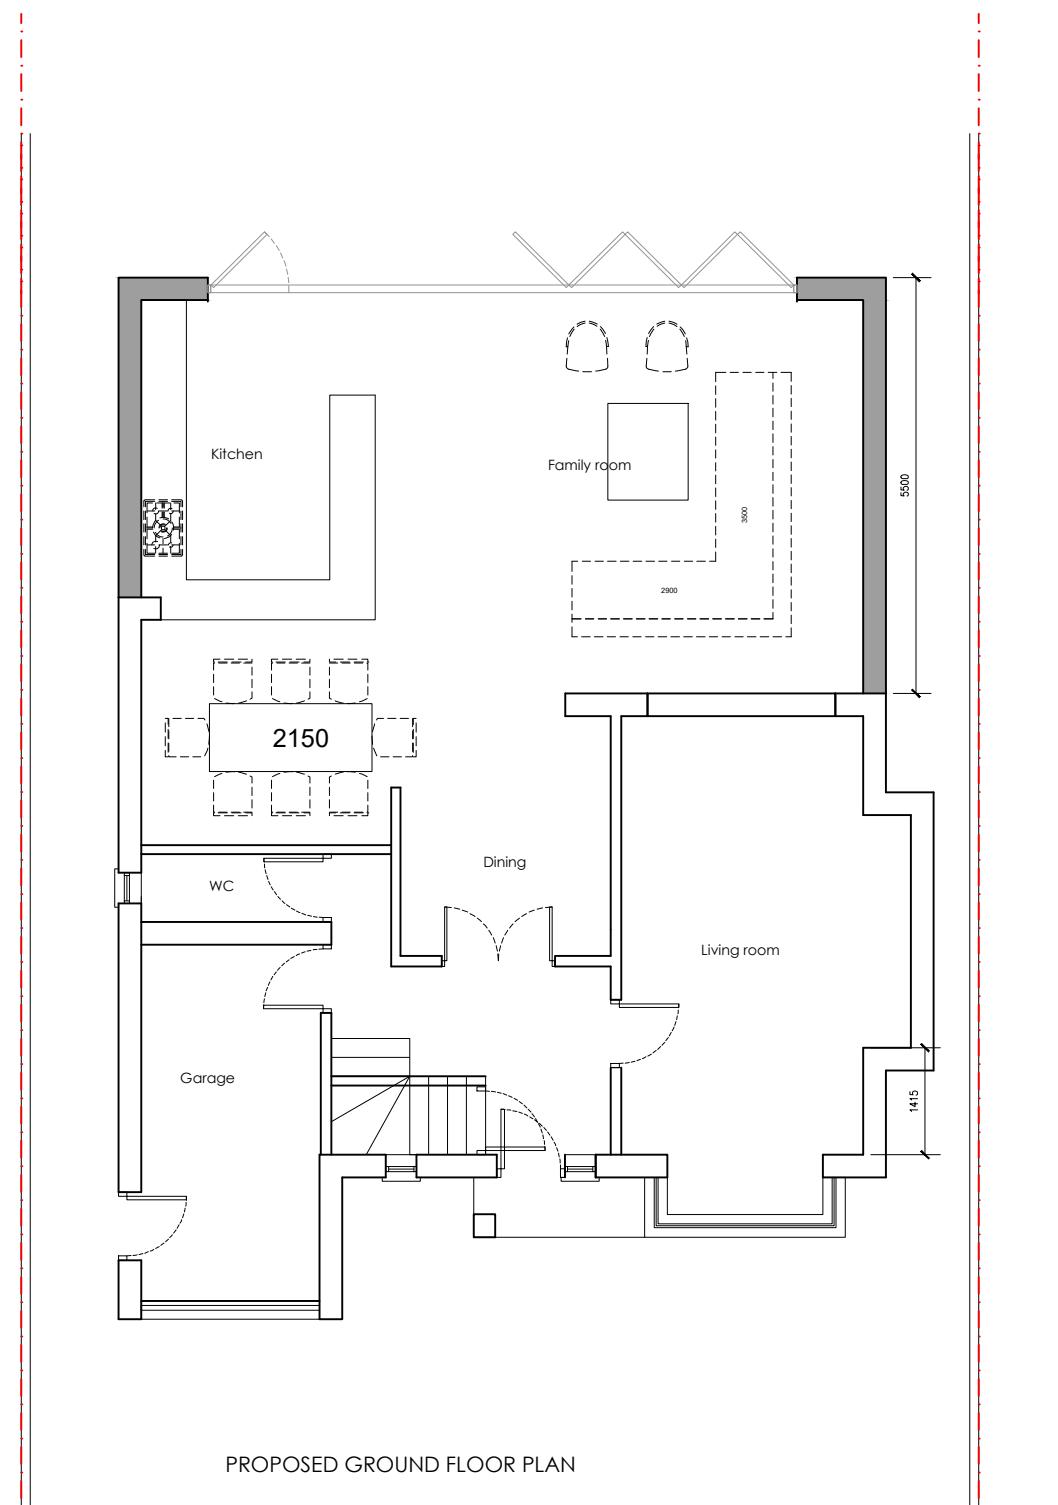

PLANNING DRAWINGS ONLY.
NOT FOR CONSTRUCTION

ALL DIMENSIONS AND INFORMATION ON THE DOCUMENT MUST THEREFORE BE CHECKED ON SITE FOR ACCURACY AND APPROVED WITH THE BUILDING INSPECTOR PRIOR TO THE COMMENCEMENT OF WORKS.

CONTRACTORS MUST VERIFY ALL DIMENSIONS, LEVELS AND BOUNDARIES ON SITE BEFORE COMMENCING ANY WORKS.

ALL EXISTING LINTELS, BEAMS, FOUNDATIONS ETC. TAKING ANY NEW LOADS ARE TO BE EXPOSED AND RE-ASSESSED FOR THE NEW LOAD AND TO BE RE-INFORCED OR REPLACED AS NECESSARY AT THE DISCRETION OF THE LOCAL AUTHORITY.


ALL STRUCTURAL INFORMATION SHOULD BE CHECKED AGAINST DETAILED STRUCTURAL ENGINEERS INFORMATION AND CALCULATION SHEETS.

REFER STRUCTURAL ENGINEER'S DRAWINGS FOR STRUCTURAL DETAILS

CONTRACTOR TO CHECK EXISTING HEIGHTS PRIOR TO CONSTRUCTION


This drawing is copyright of DESIGN EXTENSION. This drawing must be read in conjunction with all other relevant documentation and drawings. No liability will be accepted for any expense, loss or damage of whatever nature and however arising from any variation made to this drawing or in the execution of the work to which it relates which has not been referred to them and their approval obtained.

	DESIGN EXTENSION
	125, 420 London road, Croydon, CR0 2NT Tel: 020 7852 0495 E: planning@designextension.co.uk www.designextension.co.uk
Drawing issued for	Planning
Project	6 Belmont Road, Uxbridge UB8 1RB
Client	-
Title	PROPOSED FLOOR PLANS
Date	18/07/2022
Scale @ A3	1:100
REV	Drawing No-Revision: PR101

 



PROPOSED REAR ELEVATION

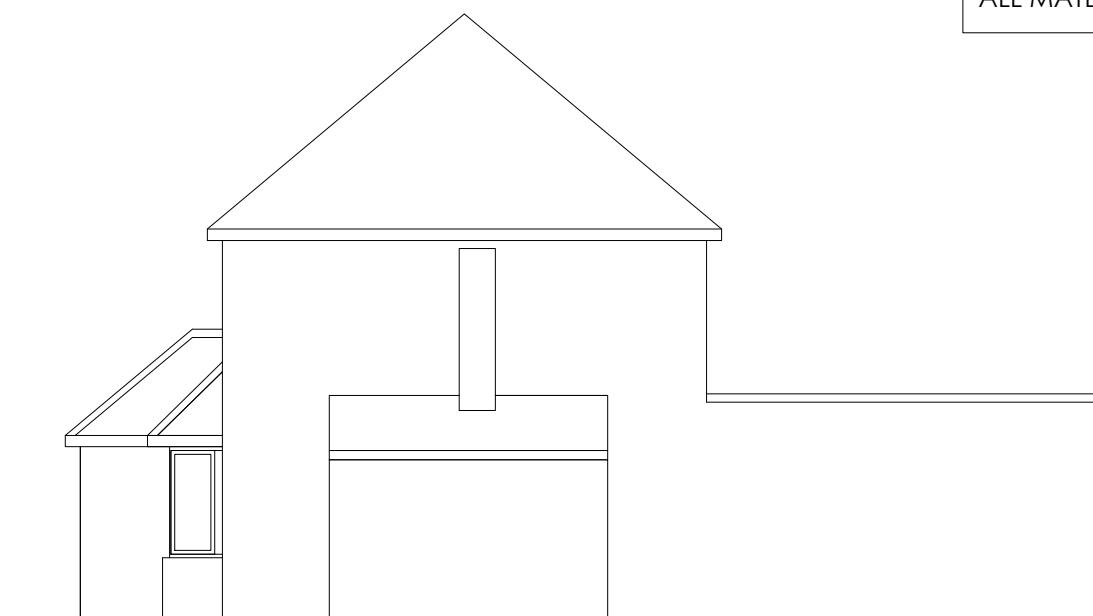


PROPOSED SIDE ELEVATION

ALL MATERIAL TO MATCH EXISTING MATERIAL



PROPOSED FRONT ELEVATION

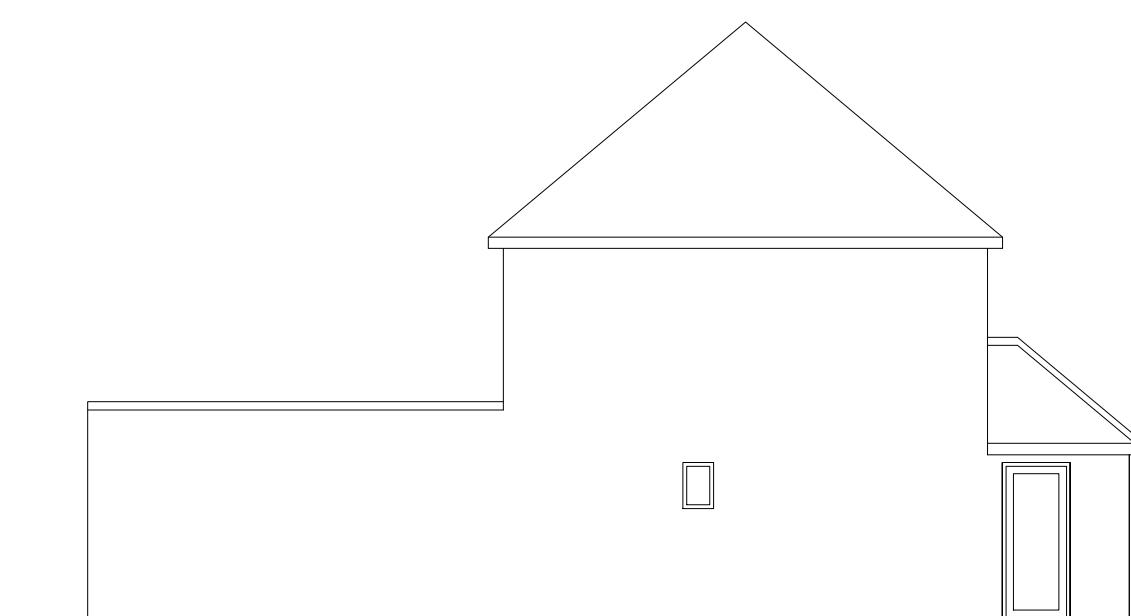

PROPOSED SIDE ELEVATION

PLANNING DRAWINGS ONLY.
NOT FOR CONSTRUCTION

ALL DIMENSIONS AND INFORMATION ON THE DOCUMENT MUST THEREFORE BE CHECKED ON SITE FOR ACCURACY AND APPROVED WITH THE BUILDING INSPECTOR PRIOR TO THE COMMENCEMENT OF WORKS.

CONTRACTORS MUST VERIFY ALL DIMENSIONS, LEVELS AND BOUNDARIES ON SITE BEFORE COMMENCING ANY WORKS.

ALL EXISTING LINTELS, BEAMS, FOUNDATIONS ETC. TAKING ANY NEW LOADS ARE TO BE EXPOSED AND RE-ASSESSED FOR THE NEW LOAD AND TO BE RE-INFORCED OR REPLACED AS NECESSARY AT THE DISCRETION OF THE LOCAL AUTHORITY.

ALL STRUCTURAL INFORMATION SHOULD BE CHECKED AGAINST DETAILED STRUCTURAL ENGINEERS INFORMATION AND CALCULATION SHEETS.
REFER STRUCTURAL ENGINEER'S DRAWINGS FOR STRUCTURAL DETAILS

CONTRACTOR TO CHECK EXISTING HEIGHTS PRIOR TO CONSTRUCTION

This drawing is copyright of DESIGN EXTENSION. This drawing must be read in conjunction with all other relevant documentation and drawings. No liability will be accepted for any expense, loss or damage of whatever nature and however arising from any variation made to this drawing or in the execution of the work to which it relates which has not been referred to them and their approval obtained.

	DESIGN EXTENSION
125, 420 London road, Croydon, CR0 2NT	
Tel: 020 7856 0495	
E: planning@designextension.co.uk	
www.designextension.co.uk	
Drawing issued for	
Planning	
Project	
6 Belmont Road, Uxbridge UB8 1RB	
Client	
Title	
PROPOSED ELEVATIONS	
Date	
18/07/2022	
Scale @ A3	
1:100	
REV	Drawing No-Revision:
-	PR102

