



EXISTING REAR ELEVATION
SCALE 1:100




EXISTING SIDE ELEVATION
SCALE 1:100




EXISTING FRONT ELEVATION
SCALE 1:100




EXISTING SIDE ELEVATION
SCALE 1:100

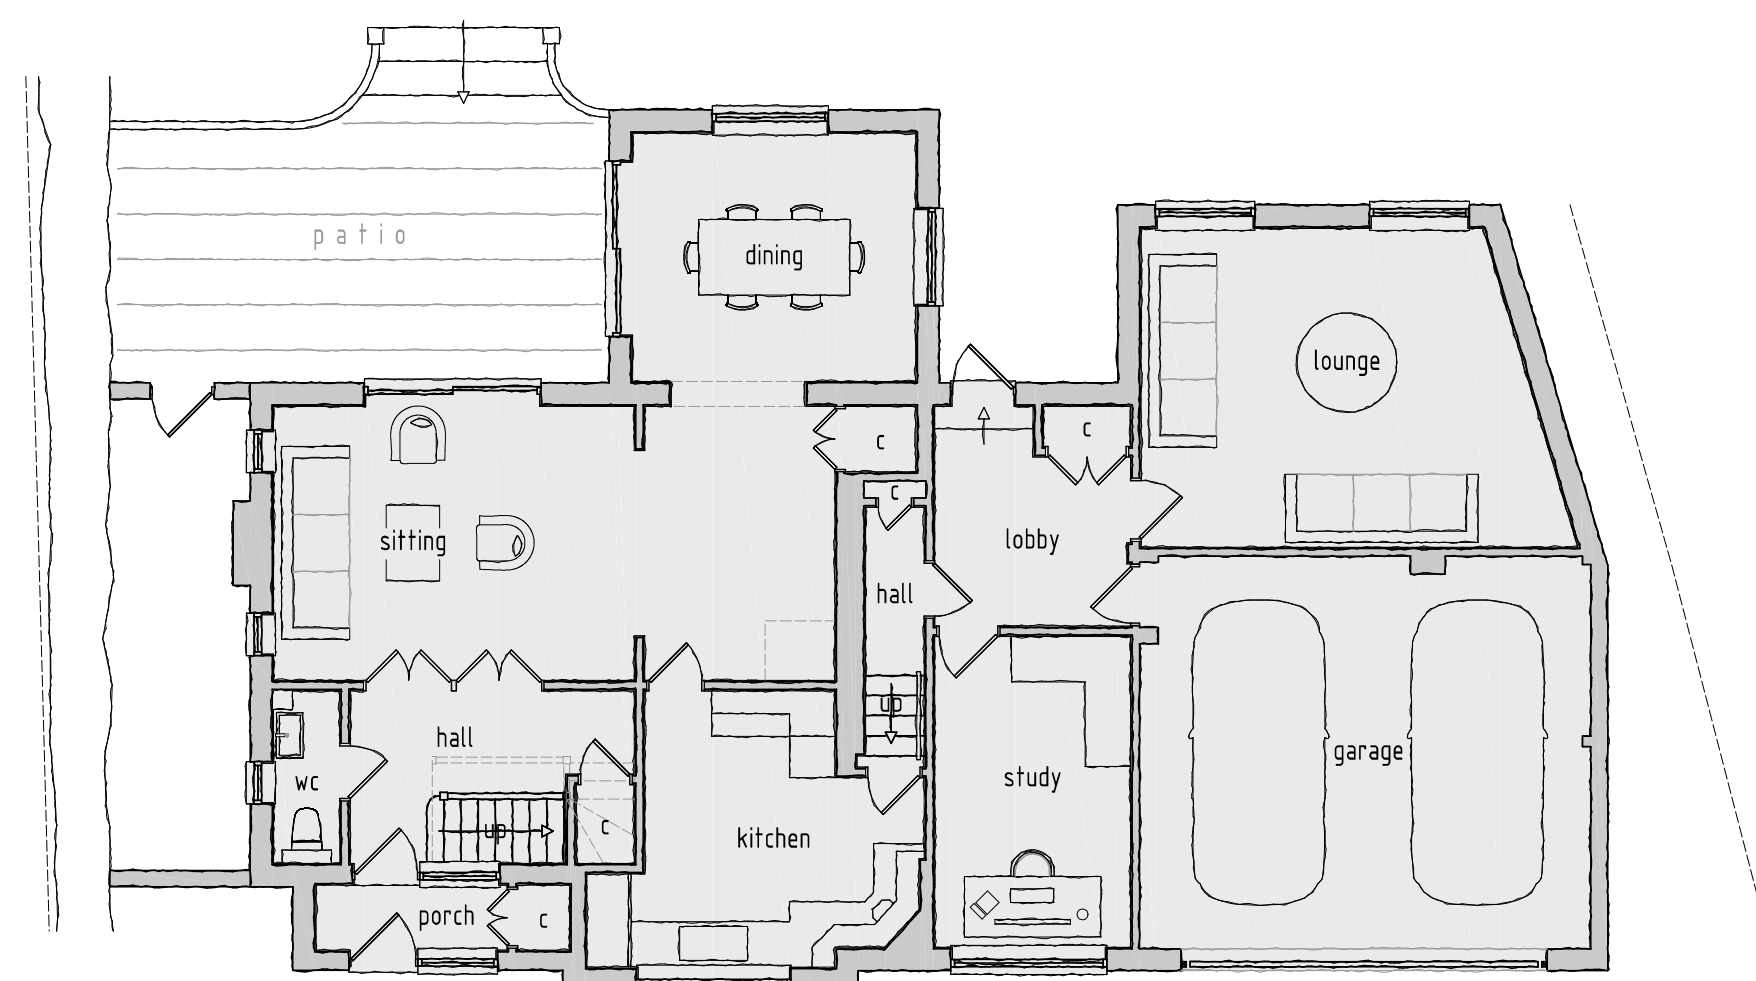

EXISTING GROUND FLOOR PLAN
SCALE 1:100

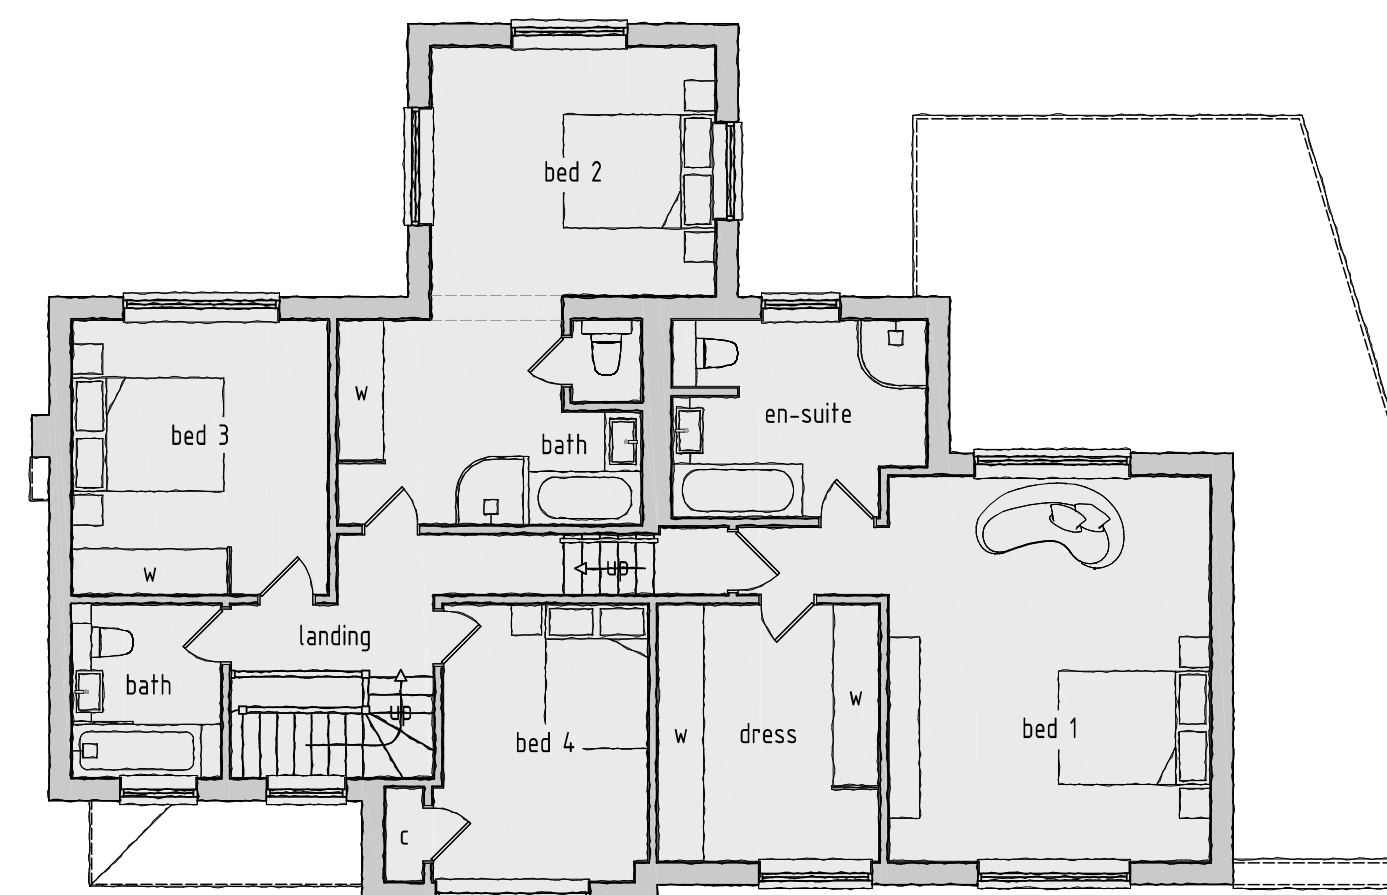

EXISTING FIRST FLOOR PLAN
SCALE 1:100

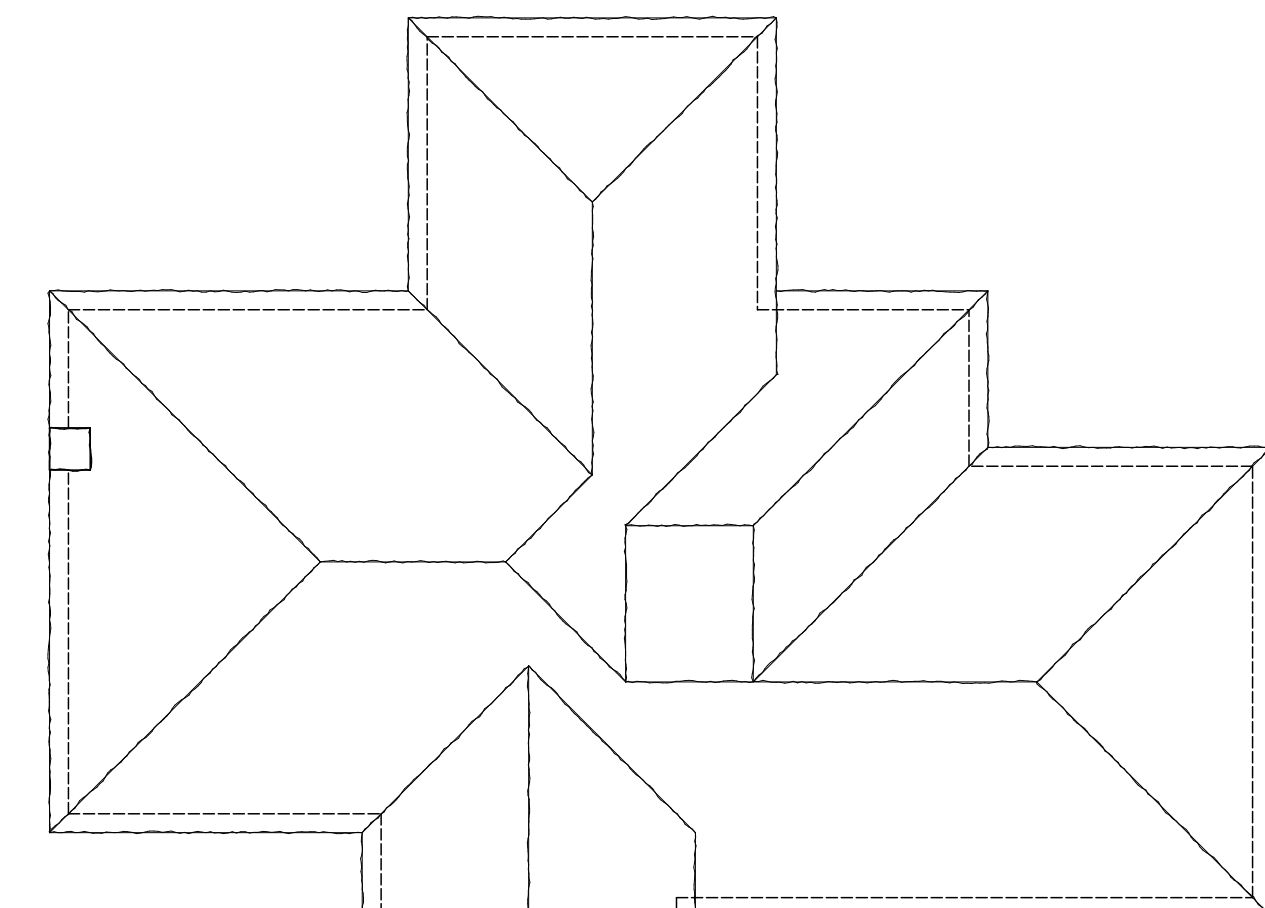

EXISTING ROOF PLAN
SCALE 1:100

rev:	date:	description: Existing GIA - 258.8m ²	
scale:	1 : 100	A1	date: 30 / 09 / 2025
drawing no:	1530 / P / 2		drawn: AF
drawing:	EXISTING FLOOR PLANS AND ELEVATIONS		
project:	LAND AT 75 COPSE WOOD WAY, NORTHWOOD, HA6 2TX		
client:	PROPERTY PI		



DUSEK DESIGN ASSOCIATES LTD
ARCHITECTURE + PLANNING

01895 831 103
info@dusek.co.uk
www.dusek.co.uk

print history: Friday, 10 October, 2025 14:34:53

1:100 SCALE BAR (m)

